


URBAN GROWTH - EDMONDSON PARK SOUTH
EXISTING SEWER TREATMENT PLANT

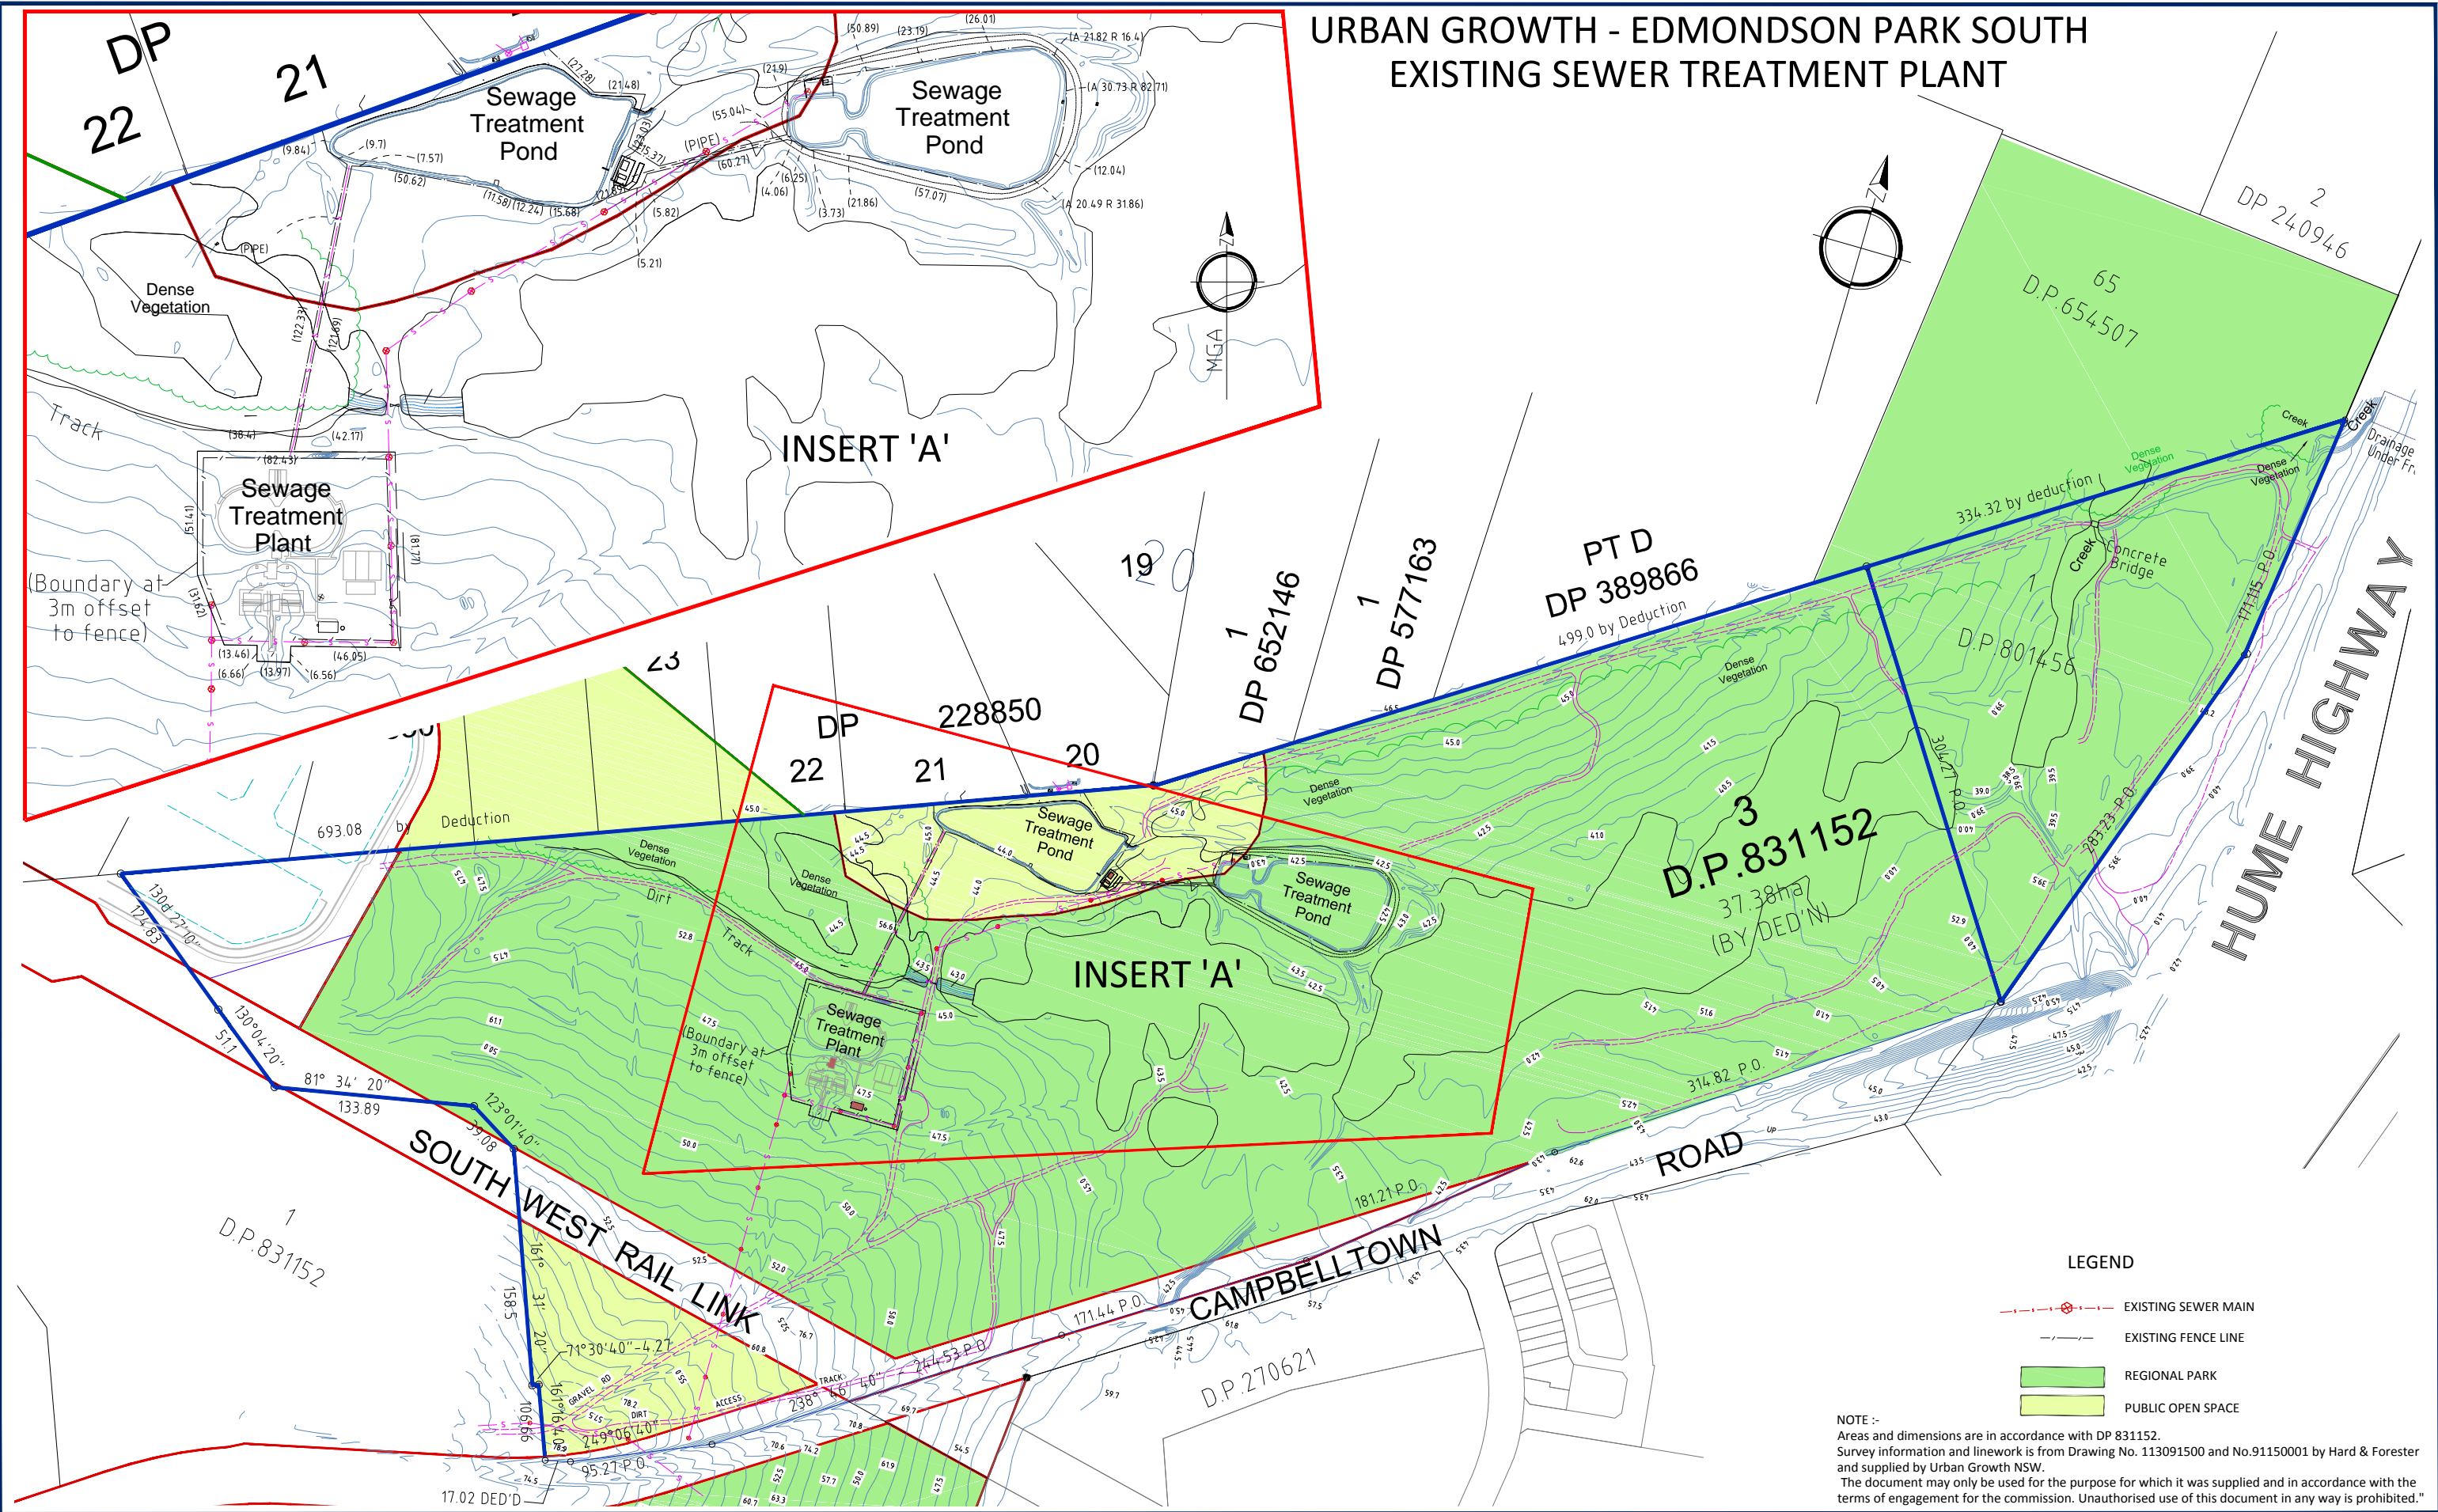

LEGEND

- EXISTING SEWER MAIN
- EXISTING FENCE LINE
- REGIONAL PARK
- PUBLIC OPEN SPACE

NOTE :-
Areas and dimensions are in accordance with DP 831152.
Survey information and linework is from Drawing No. 113091500 and No.91150001 by Hard & Forester and supplied by Urban Growth NSW.
The document may only be used for the purpose for which it was supplied and in accordance with the terms of engagement for the commission. Unauthorised use of this document in any way is prohibited."

TITLE: PLAN SHOWING TOPOGRAPHIC DETAIL OF EXISTING SEWER TREATMENT PLANT IN LOT 3 IN D.P.831152		CLIENT MANAGER: LS SURVEYED: Hard & Forester CAD OPERATOR: BR		LEVEL DATUM: AHD ORIGIN OF LEVELS: - REDUCED LEVEL: -		MERIDIAN: - ORIGIN OF COORDINATES -		DATE: 3/9/2013 SCALE: 1: 4000 SHEET SIZE: A3		SHEET 1 OF SHEETS 1		AUTOCAD REF: 114931-SEWER PLANT CIVILCAD REF: - REVISION: A	
CLIENT: URBAN GROWTH JOB REF: 114931								RPS AUSTRALIA EAST PTY LTD (ABN 44 140 292 762) 142 SUNNYHOLT ROAD BLACKTOWN PO BOX 6745 BLACKTOWN NSW 2148 T: 02 9853 0299 F: 02 9831 3274 www.rpsgroup.com.au		creativepeople making a difference		RPS	