


PROPOSED ACCESS ROAD AND CONTAINMENT CELL
SCALE 1:1000



DETAIL 1 - PROPOSED ACCESS ROAD
SCALE 1:250

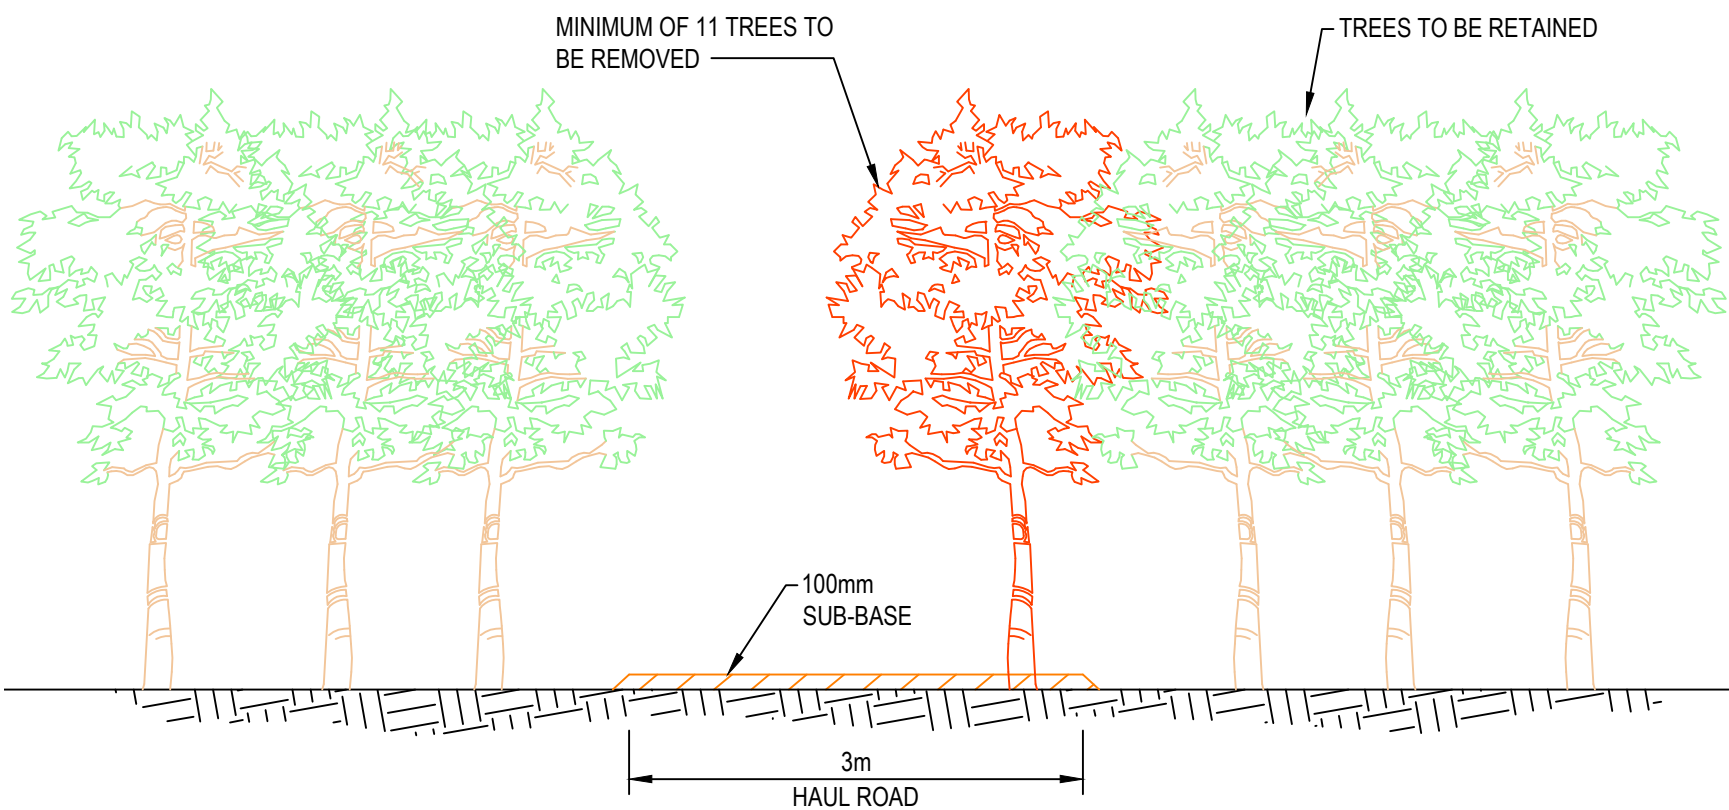

SECTION 1
SCALE 1:50

NOTE:
FINAL LOCATION OF TEMPORARY HAUL ROAD TO BE DETERMINED ON SITE TO PROTECT TREES

PERIMETER FENCING WILL SIT ALONG THE TREE LINE, AND IN AREAS BE UNDERNEATH THE TREE CANOPY. TREE PROTECTION WILL BE IMPLEMENTED WHERE REQUIRED

LEGEND

- 50.0 EXISTING SURFACE CONTOURS
- RAILWAY LINE
- RAILWAY CORRIDOR FENCE LINE
- EXISTING CREEK
- EXISTING SECURITY FENCE
- PROPOSED TEMPORARY CONSTRUCTION FENCE
- STP DEMOLITION AND PROPOSED CONTAMINATION SITE
- STOCKPILE LOCATION
- EXISTING ASPHALT ROAD
- PROPOSED HAUL ROAD
- EXISTING TREE TO BE REMOVED

0 1 2 3 4 5m
SCALE 1:50 (A1), 1:100 (A3)

0 5 10 15 20 25m
SCALE 1:250 (A1), 1:500 (A3)

0 20 40 60 80 100m
SCALE 1:1000 (A1), 1:2000 (A3)

Rev.	Date	Description	Des.	Verif.	Appd.
5	16/06/2016	PLAN ISSUED FOR INFORMATION	LJN	CAW	BSE
4	15/06/2016	PLAN ISSUED FOR INFORMATION	CAW	BSE	
3	25/06/2015	PLAN ISSUED FOR INFORMATION	CAW	BSE	
2	24/06/2015	MINOR AMENDMENTS MADE TO HAUL ROAD	CAW	BSE	
A	4/06/2015	PLAN ISSUED FOR INFORMATION	CAW	BSE	

© Cardno Limited All Rights Reserved.
This document is produced by Cardno Limited solely for the benefit of and use by the client in accordance with the terms of the retainer. Cardno Limited does not and shall not assume any responsibility or liability whatsoever to any third party arising out of any use or reliance by third party on the content of this document.

Cardno
Shaping the Future

Cardno (NSW/ACT) Pty Ltd | ABN 95 001 145 035
Level 1, 47 Burrell Street
Wollongong NSW 2500
Tel: 02 4228 4133 Fax: 02 4228 6811
Web: www.cardno.com.au

Drawn ZJP	Date 12/05/2015	Client URBAN GROWTH NSW
Checked JMW	Date 21/05/2015	Project EDMONDSON PARK STP REMEDIATION
Designed CAW	Date 12/05/2015	
Verified BSE	Date 12/05/2015	
Approved		Title ACCESS LAYOUT PLAN

Status FOR INFORMATION ONLY	
DATUM AHD	Scale AS SHOWN
Drawing Number NA82013055-04-C1001	Size A1
	Revision 5