


SEWAGE TREATMENT PLANT DEMOLITION AND CONTAINMENT CELL AREA

SCALE 1:500

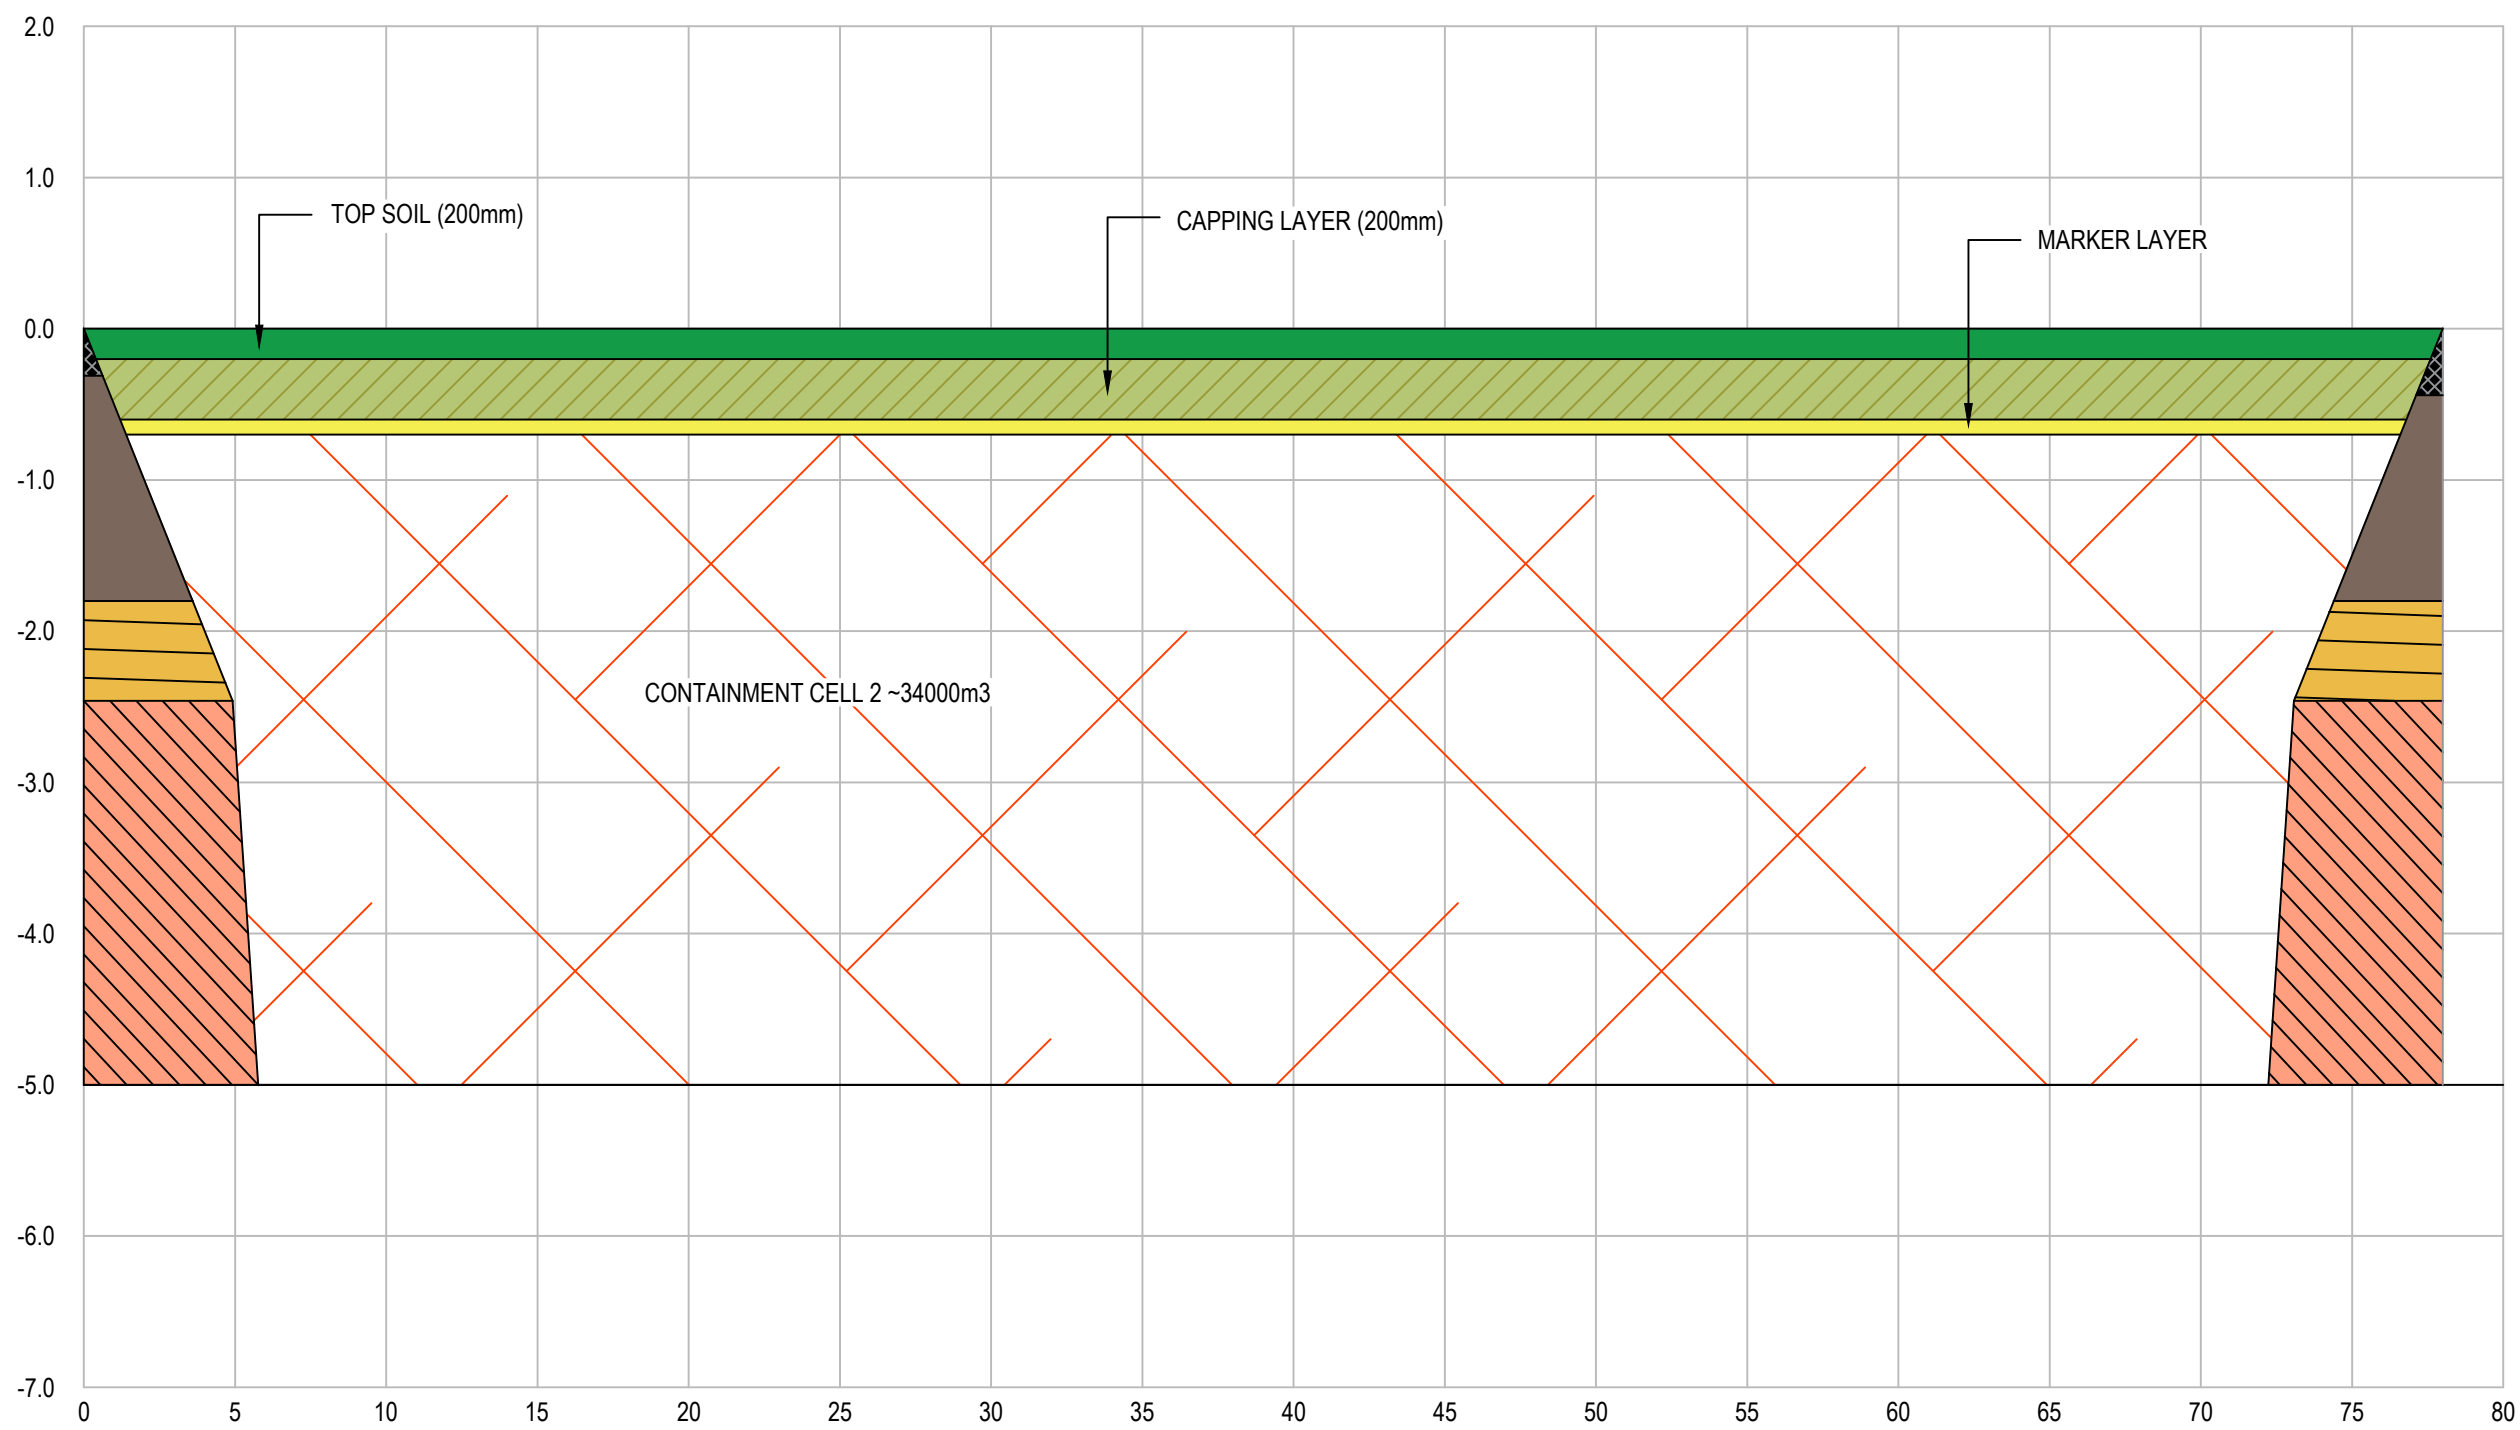


SECTION 1
V 1:50, H 1:250

NOTES:
CONTAINMENT CELL NUMBERS RELATE TO JBS&G
CONTAINMENT CELL OPTIONS REPORT DATED 14/FEB/2014

LEGEND

- 50.0 EXISTING SURFACE CONTOURS
- RAILWAY LINE
- RAILWAY CORRIDOR FENCE LINE
- EXISTING CREEK
- CONTAINMENT CELL
- STOCKPILE LOCATION
- EXISTING HAUL ROAD
- PROPOSED HAUL ROAD
- EXISTING TREE TO BE REMOVED

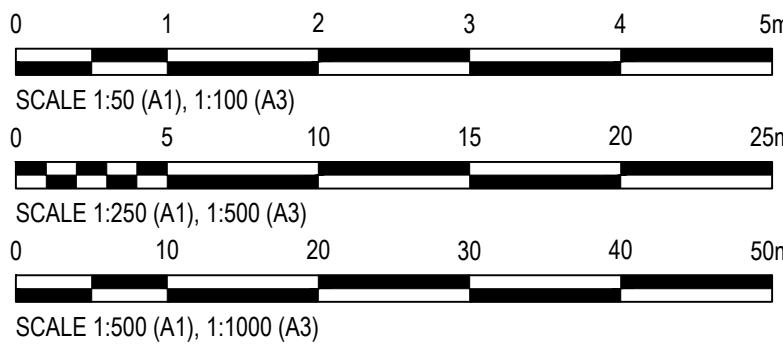

Rev.	Date	Description	Des.	Verif.	Appd.
5	16/06/2016	PLAN ISSUED FOR INFORMATION	LJN	CAW	BSE
4	15/06/2016	PLAN ISSUED FOR INFORMATION	CAW	BSE	
3	25/06/2015	PLAN ISSUED FOR INFORMATION	CAW	BSE	
2	24/06/2015	MINOR AMENDMENTS MADE TO HAUL ROAD	CAW	BSE	
A	4/06/2015	PLAN ISSUED FOR INFORMATION	CAW	BSE	

© Cardno Limited All Rights Reserved.
This document is produced by Cardno Limited solely for the benefit of and use by the client in accordance with the terms of the retainer. Cardno Limited does not and shall not assume any responsibility or liability whatsoever to any third party arising out of any use or reliance by third party on the content of this document.



Drawn ZJP	Date 12/05/2015	Client URBAN GROWTH NSW
Checked JMW	Date 21/05/2015	Project EDMONDSON PARK STP REMEDIATION
Designed CAW	Date 12/05/2015	Title CONTAINMENT CELL LAYOUT PLAN
Verified BSE	Date 12/05/2015	
Approved		

Status FOR INFORMATION ONLY	DATUM AHD	Scale AS SHOWN	Size A1
NOT TO BE USED FOR CONSTRUCTION PURPOSES	Drawing Number NA82013055-04-C1004	Revision 5	