




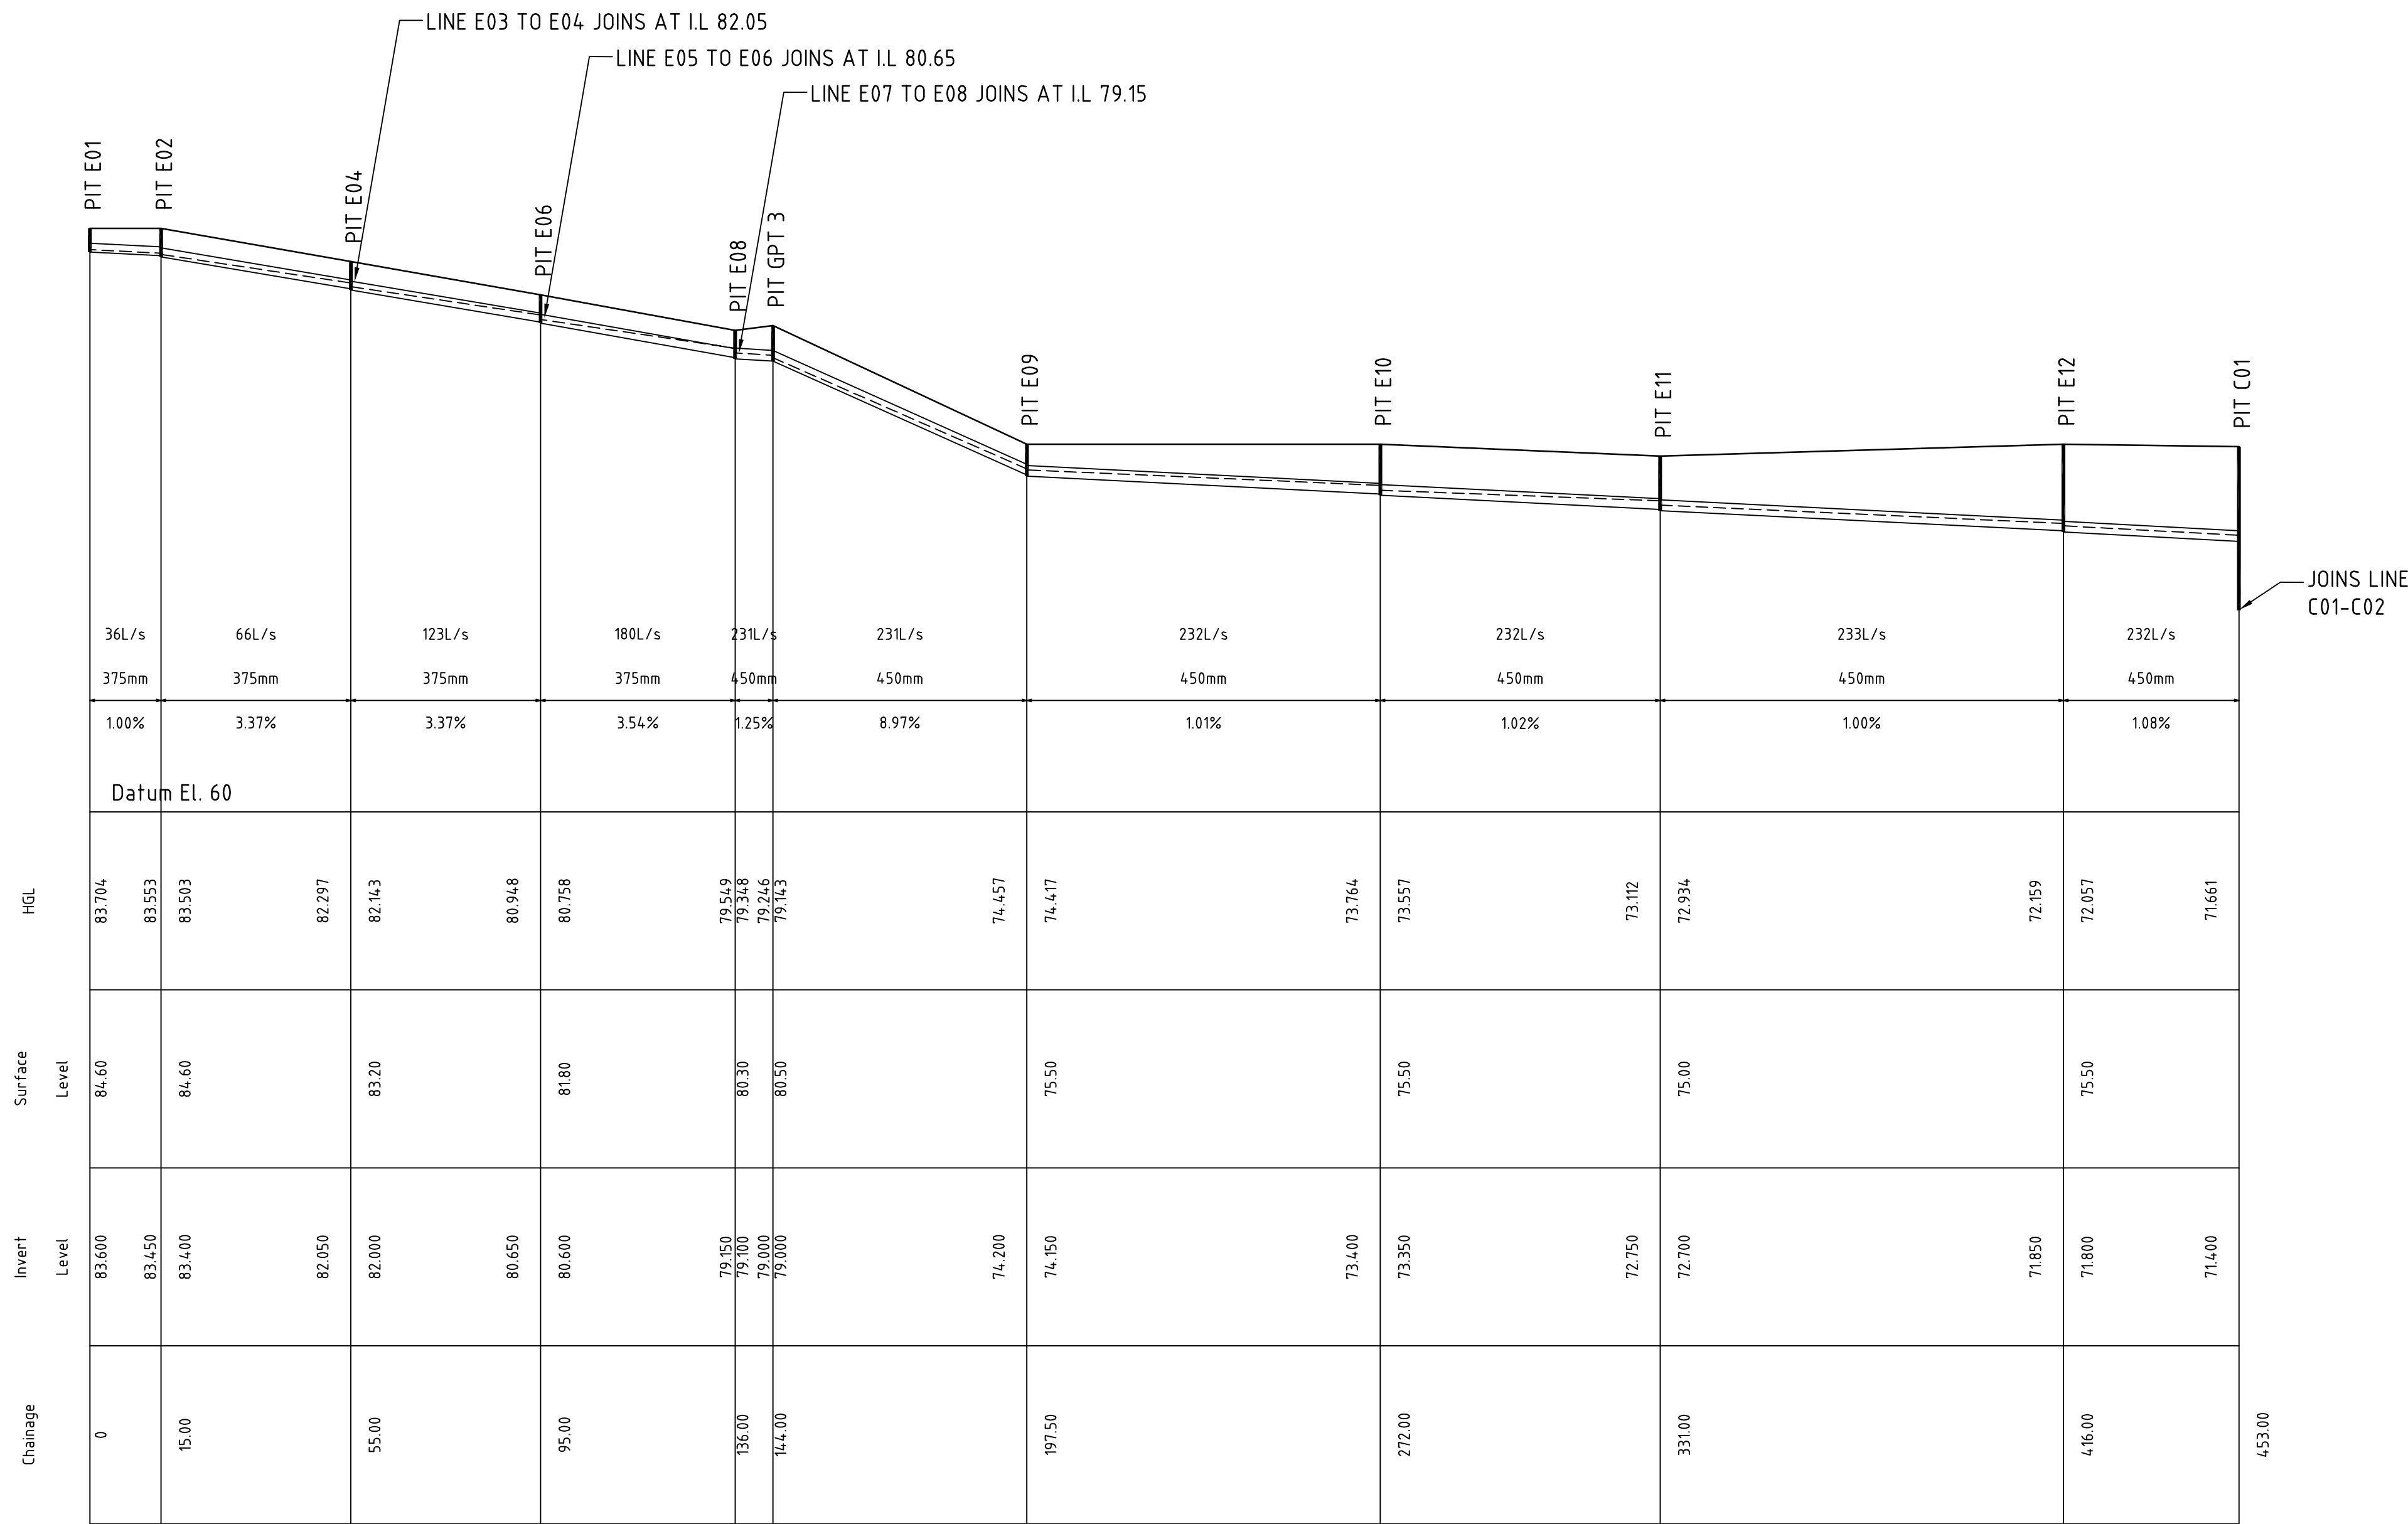


LONG SECTION - PIT E01 TO PIT C01  
SCALE 1:1000 HORIZONTAL  
1:200 VERTICAL

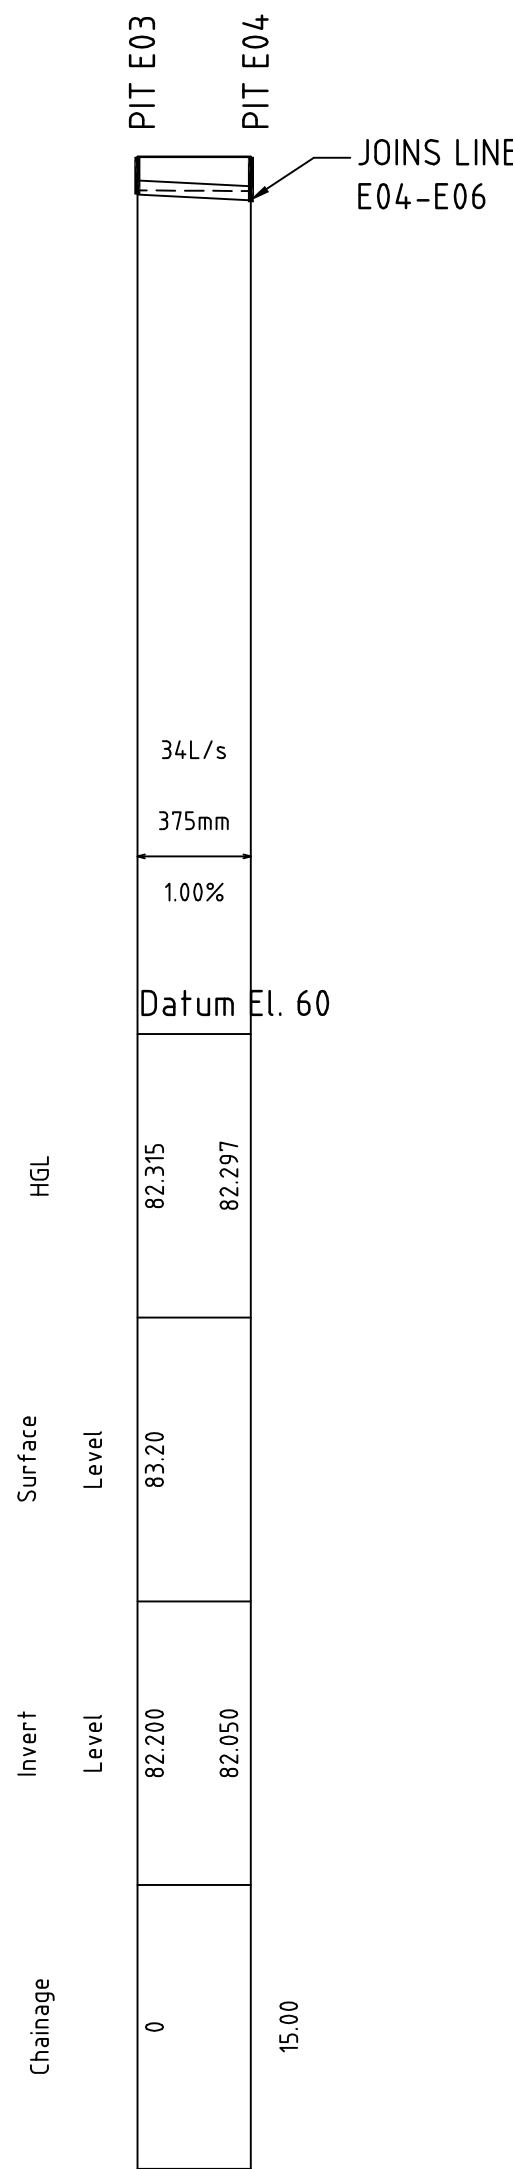

LONG SECTION - PIT E03 TO PIT E04  
SCALE 1:1000 HORIZONTAL  
1:200 VERTICAL

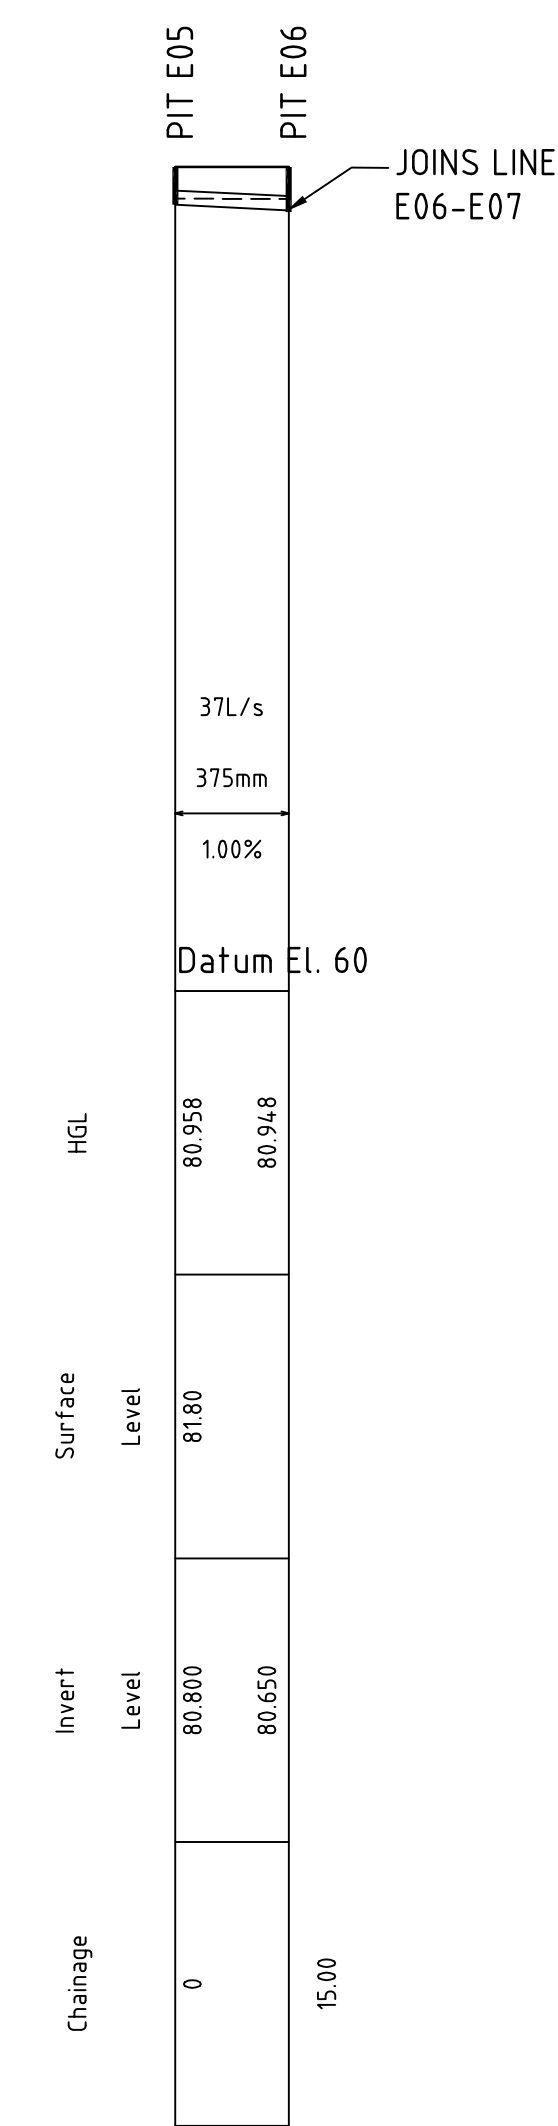


LONG SECTION - PIT E05 TO PIT E06  
SCALE 1:1000 HORIZONTAL  
1:200 VERTICAL

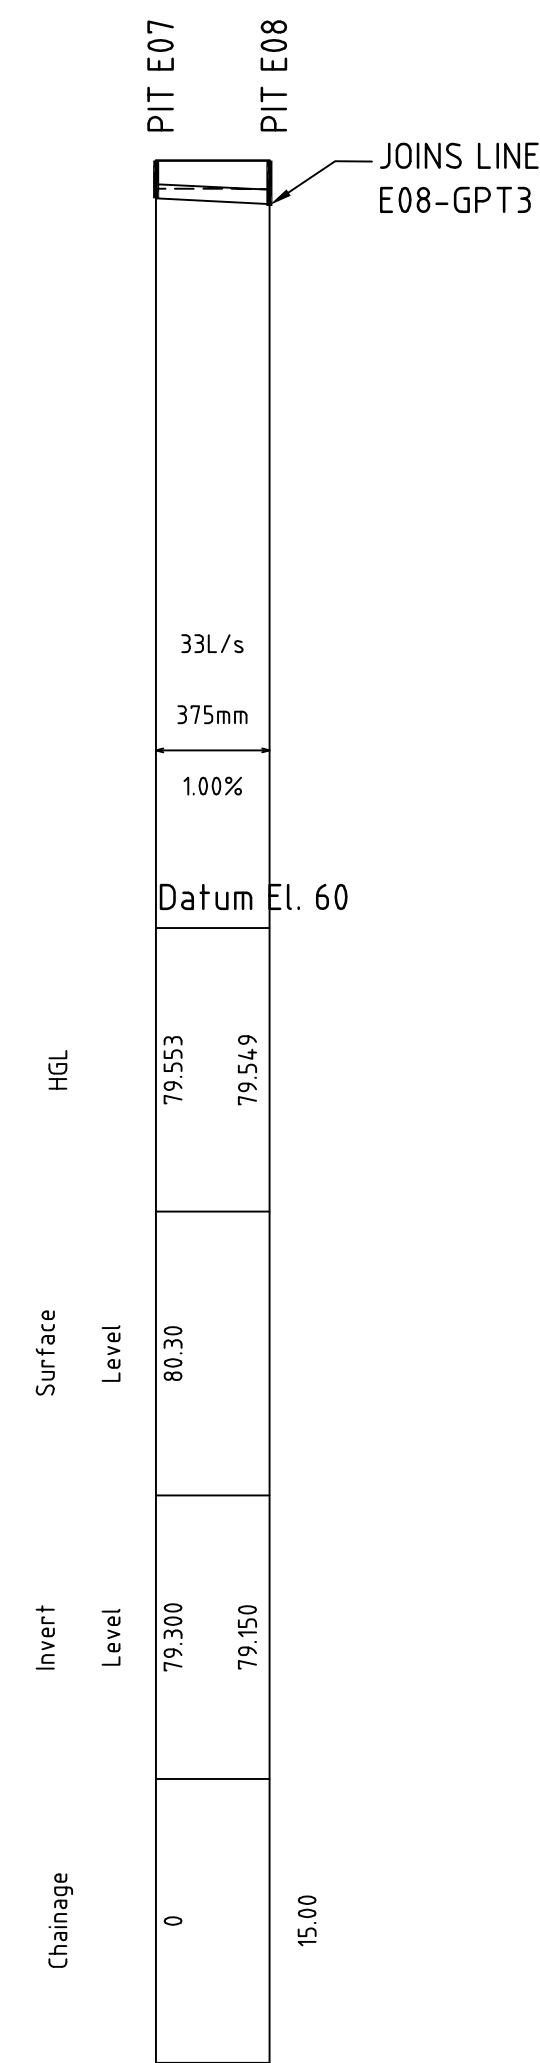

LONG SECTION - PIT E07 TO PIT E08  
SCALE 1:1000 HORIZONTAL  
1:200 VERTICAL

NOTE:

H.G.L & FLOWRATE SHOWN FOR Q20 A.R.I STORM EVENT

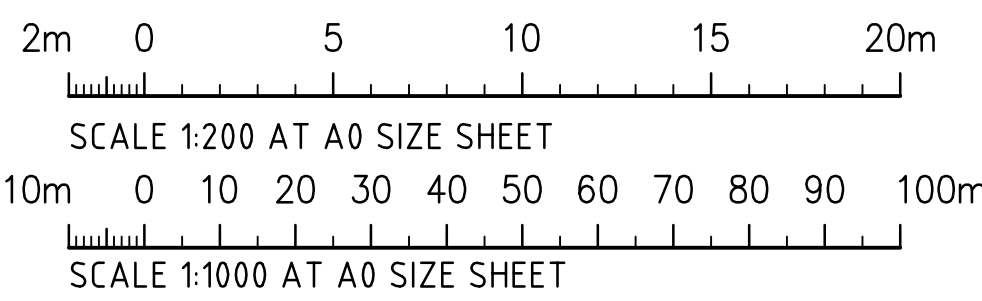

FOR DEVELOPMENT APPLICATION

| |
|---|
|  |  |  |  |  |  |  |  |  |  | ARCHITECT |  |  |  |  |  |  |  |  |  | CLIENT |  |  |  |  |  |  |  |  |  | PROJECT                         |  |  |  |  |  |  |  |  |  | Costin Roe Consulting Pty Ltd.<br>Consulting Engineers                                |  |  |  |  |  |  |  |  |  | DRAWING TITLE                           | |
|  |  PROPOSED INDUSTRIAL DEVELOPMENT |  |  |  |  |  |  |  |  |  |  |  |  |  |  |  |  |  |  |  | STORMWATER LONGSECTIONS                 | |
|  |  HANSON LAND                     |  |  |  |  |  |  |  |  |  |                                                                                       |  |  |  |  |  |  |  |  |  | Level 1, 9 Windmill Street              |  |  |  |  |  |  |  |  |  | COLLECTOR ROAD B | |
|  |  EASTERN CREEK                   |  |  |  |  |  |  |  |  |  |                                                                                       |  |  |  |  |  |  |  |  |  | Wahah Bay, Sydney NSW 2000              | |
| |Tel: (02) 9251-7899 Fax: (02) 9241-3721 | |
| |email: mail@costinroe.com.au            | |
| |
| |
