




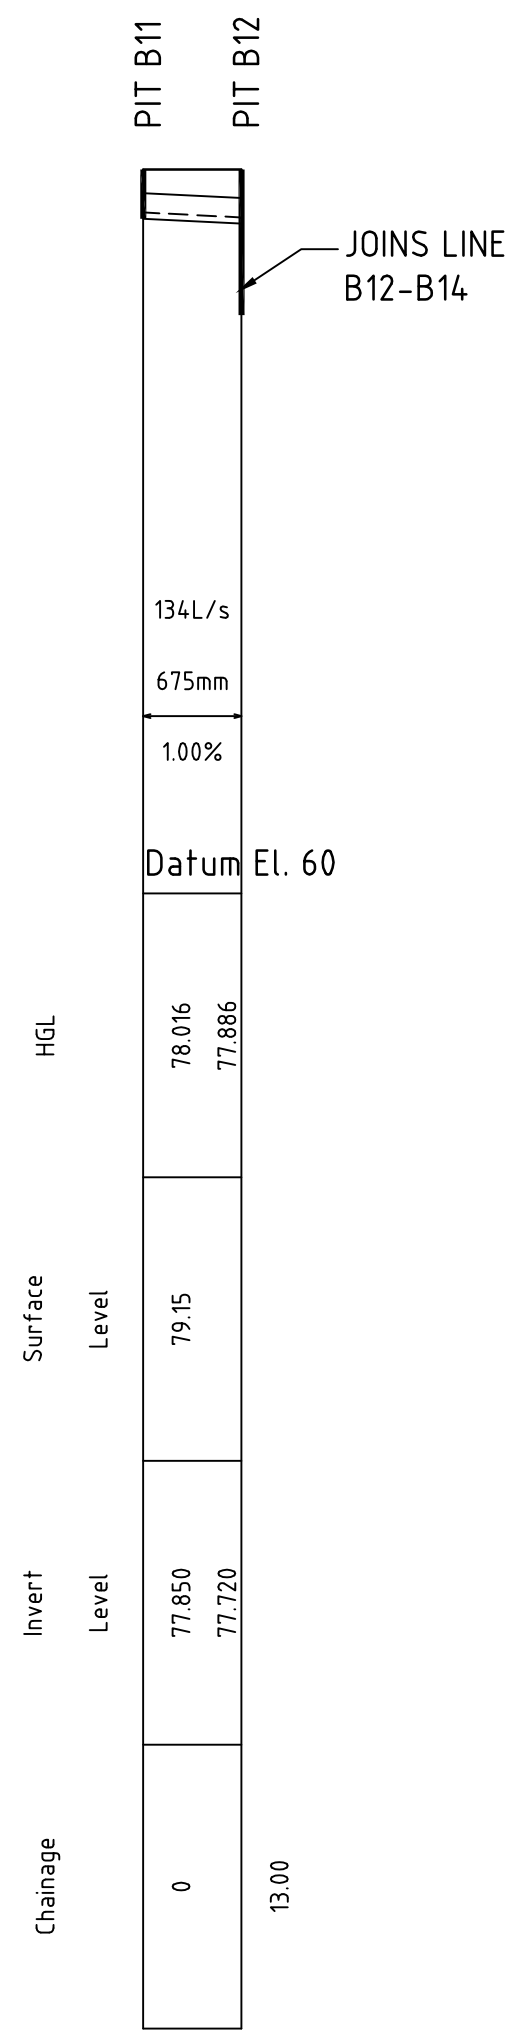


LONG SECTION
PIT B11 TO PIT B12
SCALE 1:1000 HORIZONTAL
1:200 VERTICAL

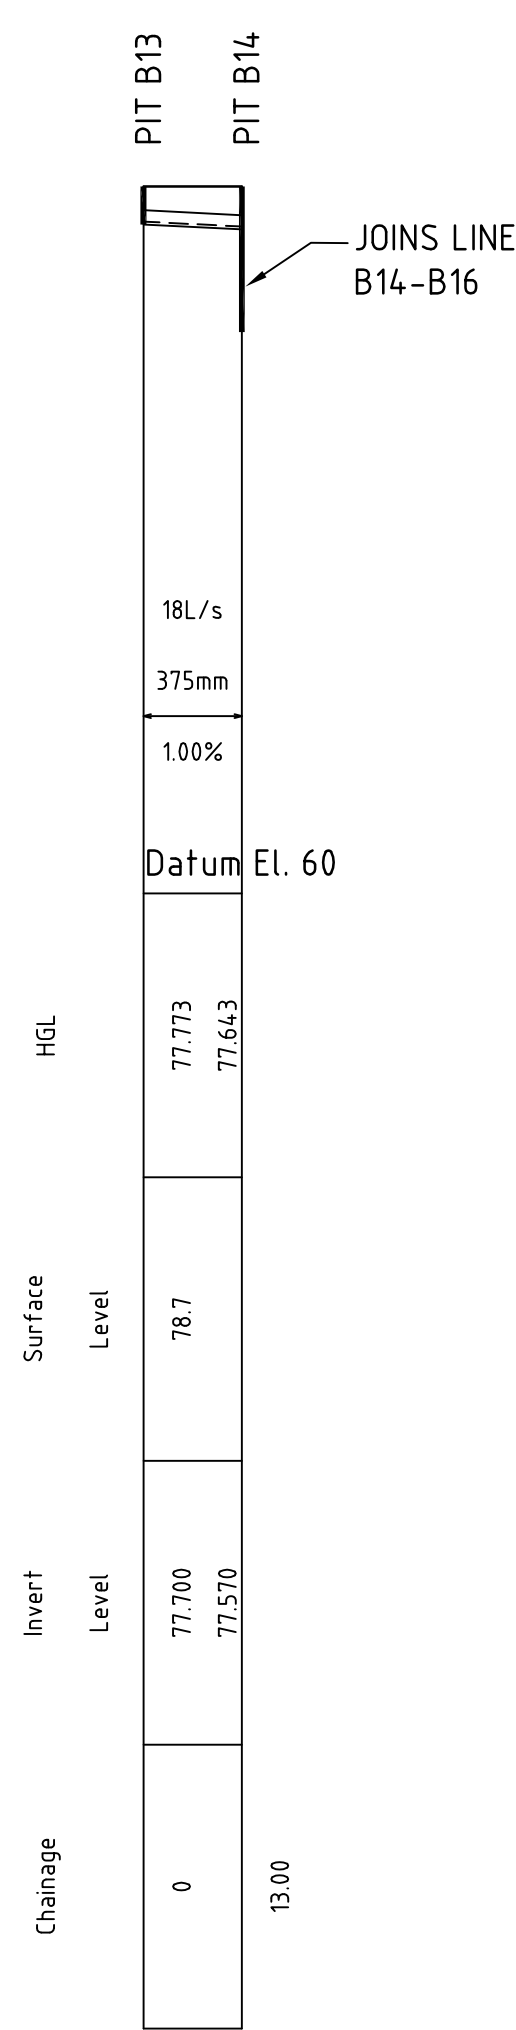


LONG SECTION
PIT B13 TO PIT B14
SCALE 1:1000 HORIZONTAL
1:200 VERTICAL

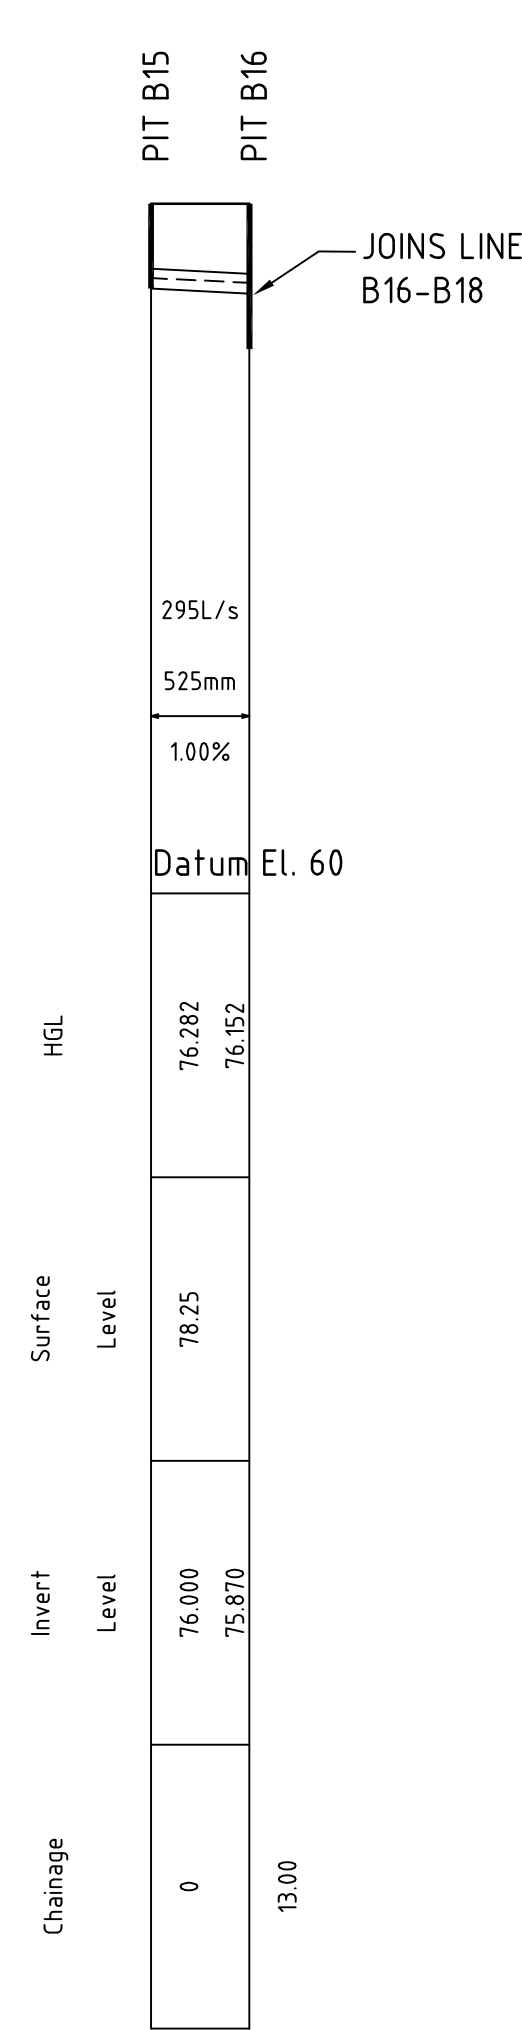


LONG SECTION
PIT B15 TO PIT B16
SCALE 1:1000 HORIZONTAL
1:200 VERTICAL

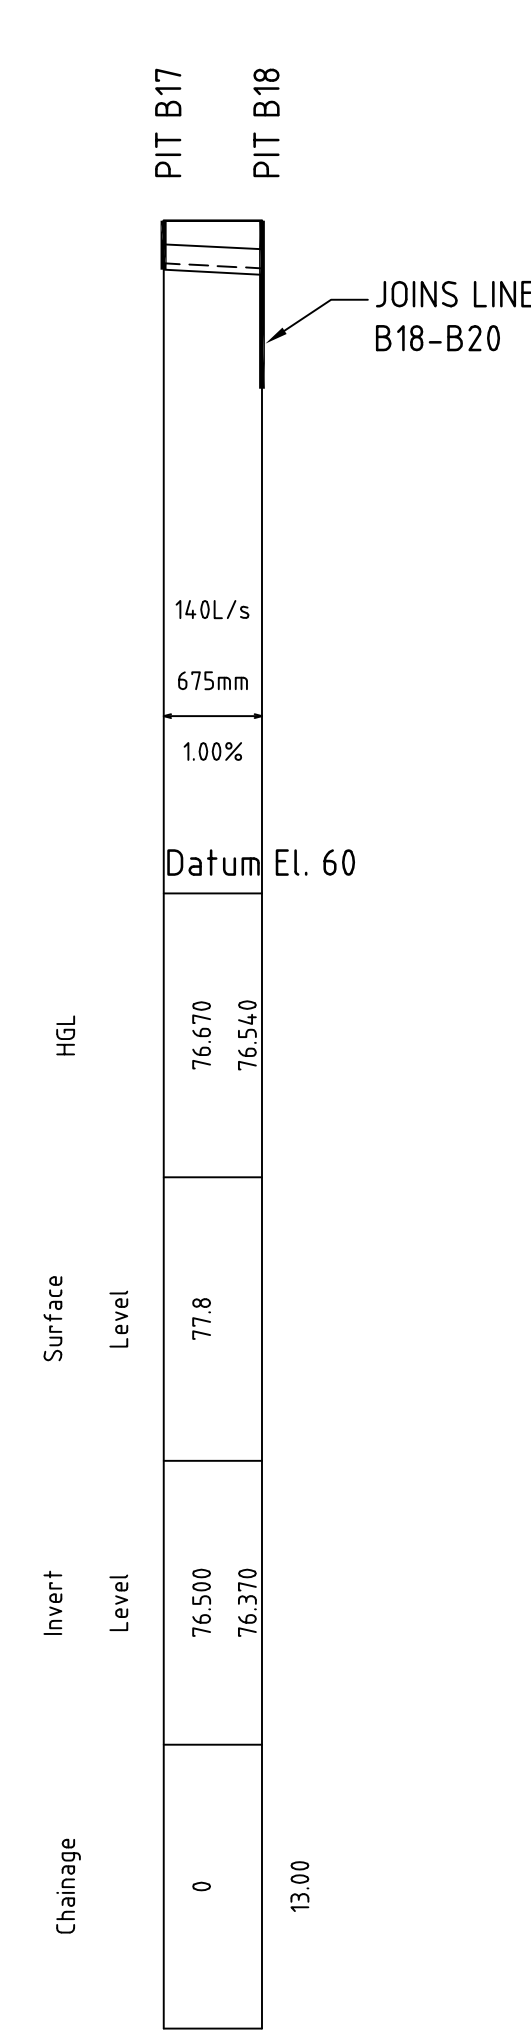


LONG SECTION
PIT B17 TO PIT B18
SCALE 1:1000 HORIZONTAL
1:200 VERTICAL

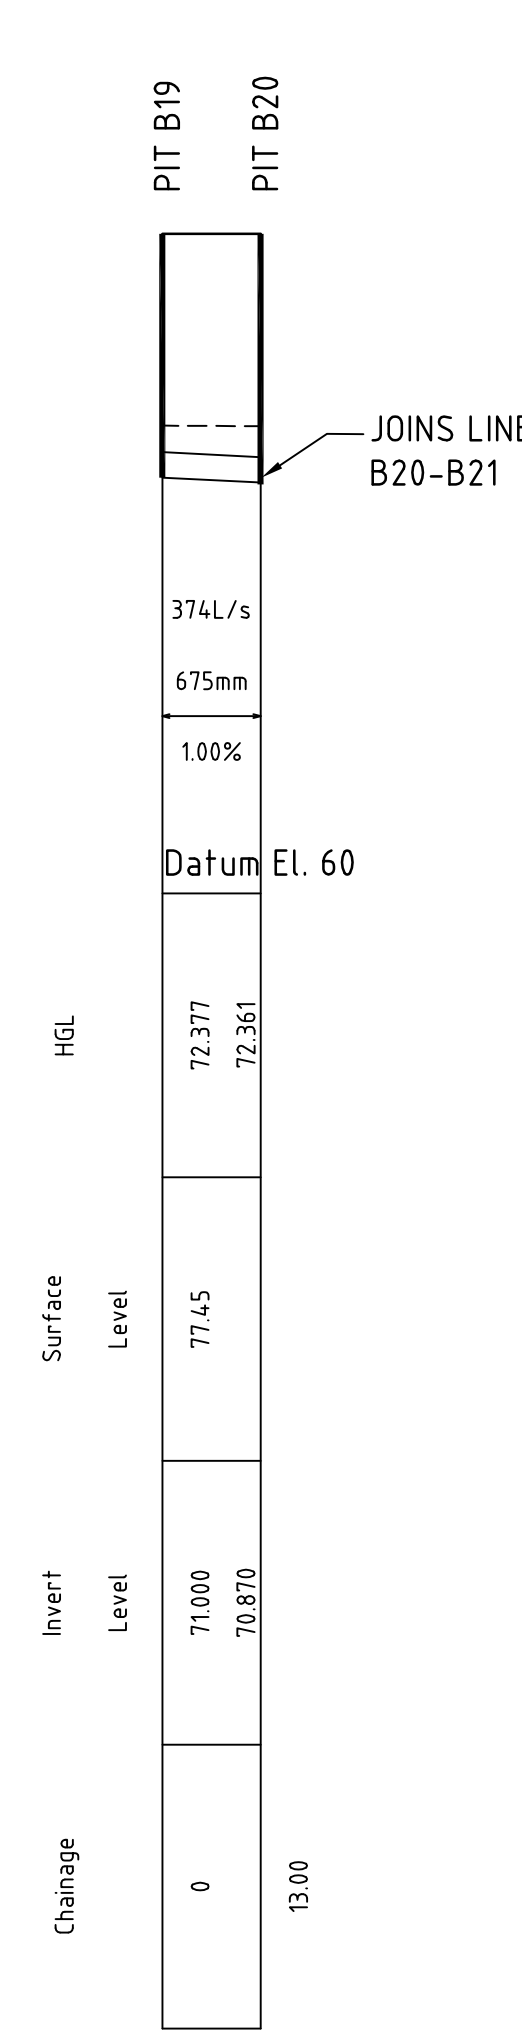


LONG SECTION
PIT B19 TO PIT B20
SCALE 1:1000 HORIZONTAL
1:200 VERTICAL

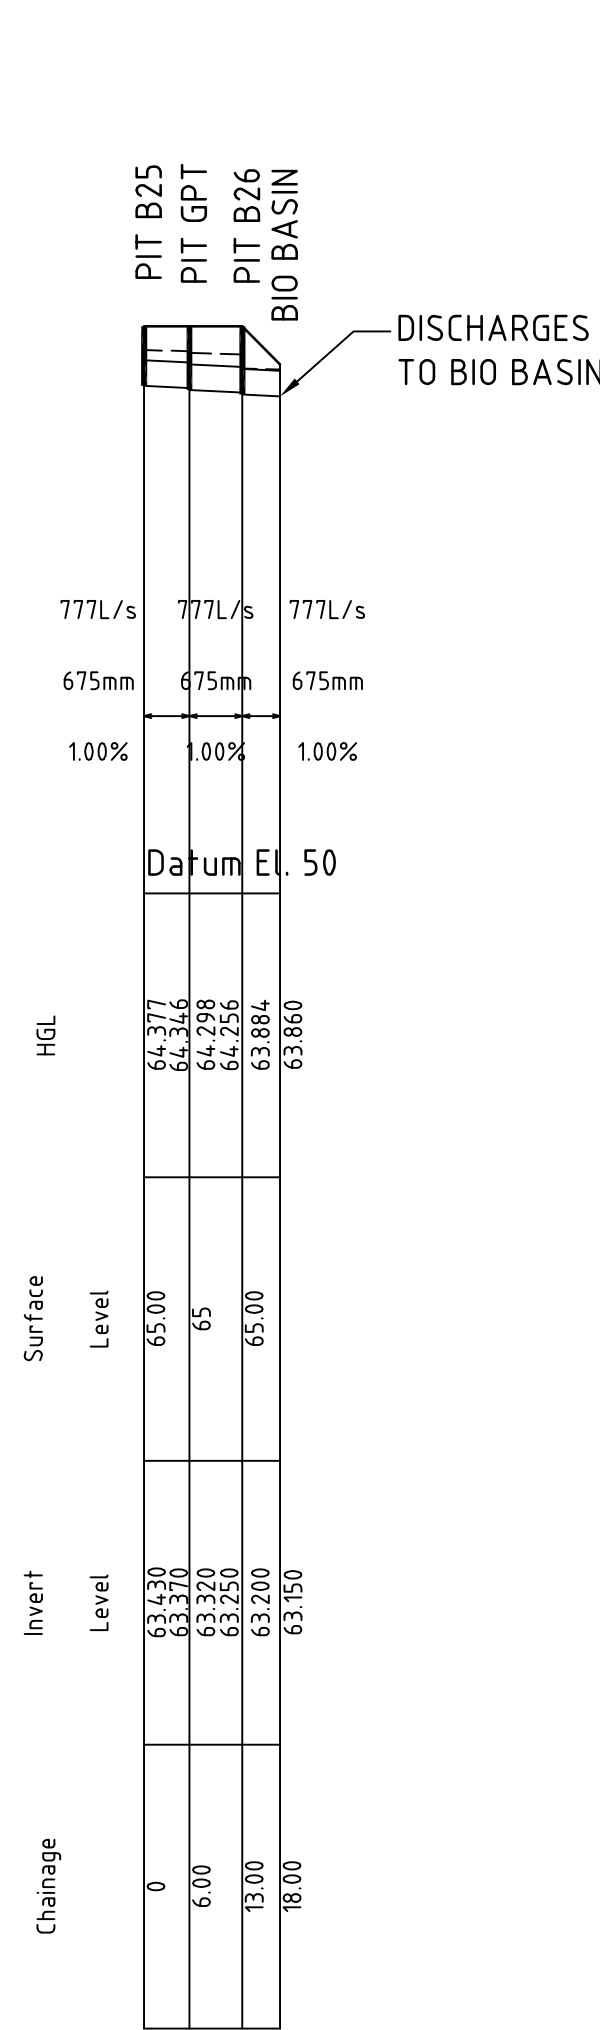


LONG SECTION
PIT B25 TO BIO BASIN
SCALE 1:1000 HORIZONTAL
1:200 VERTICAL

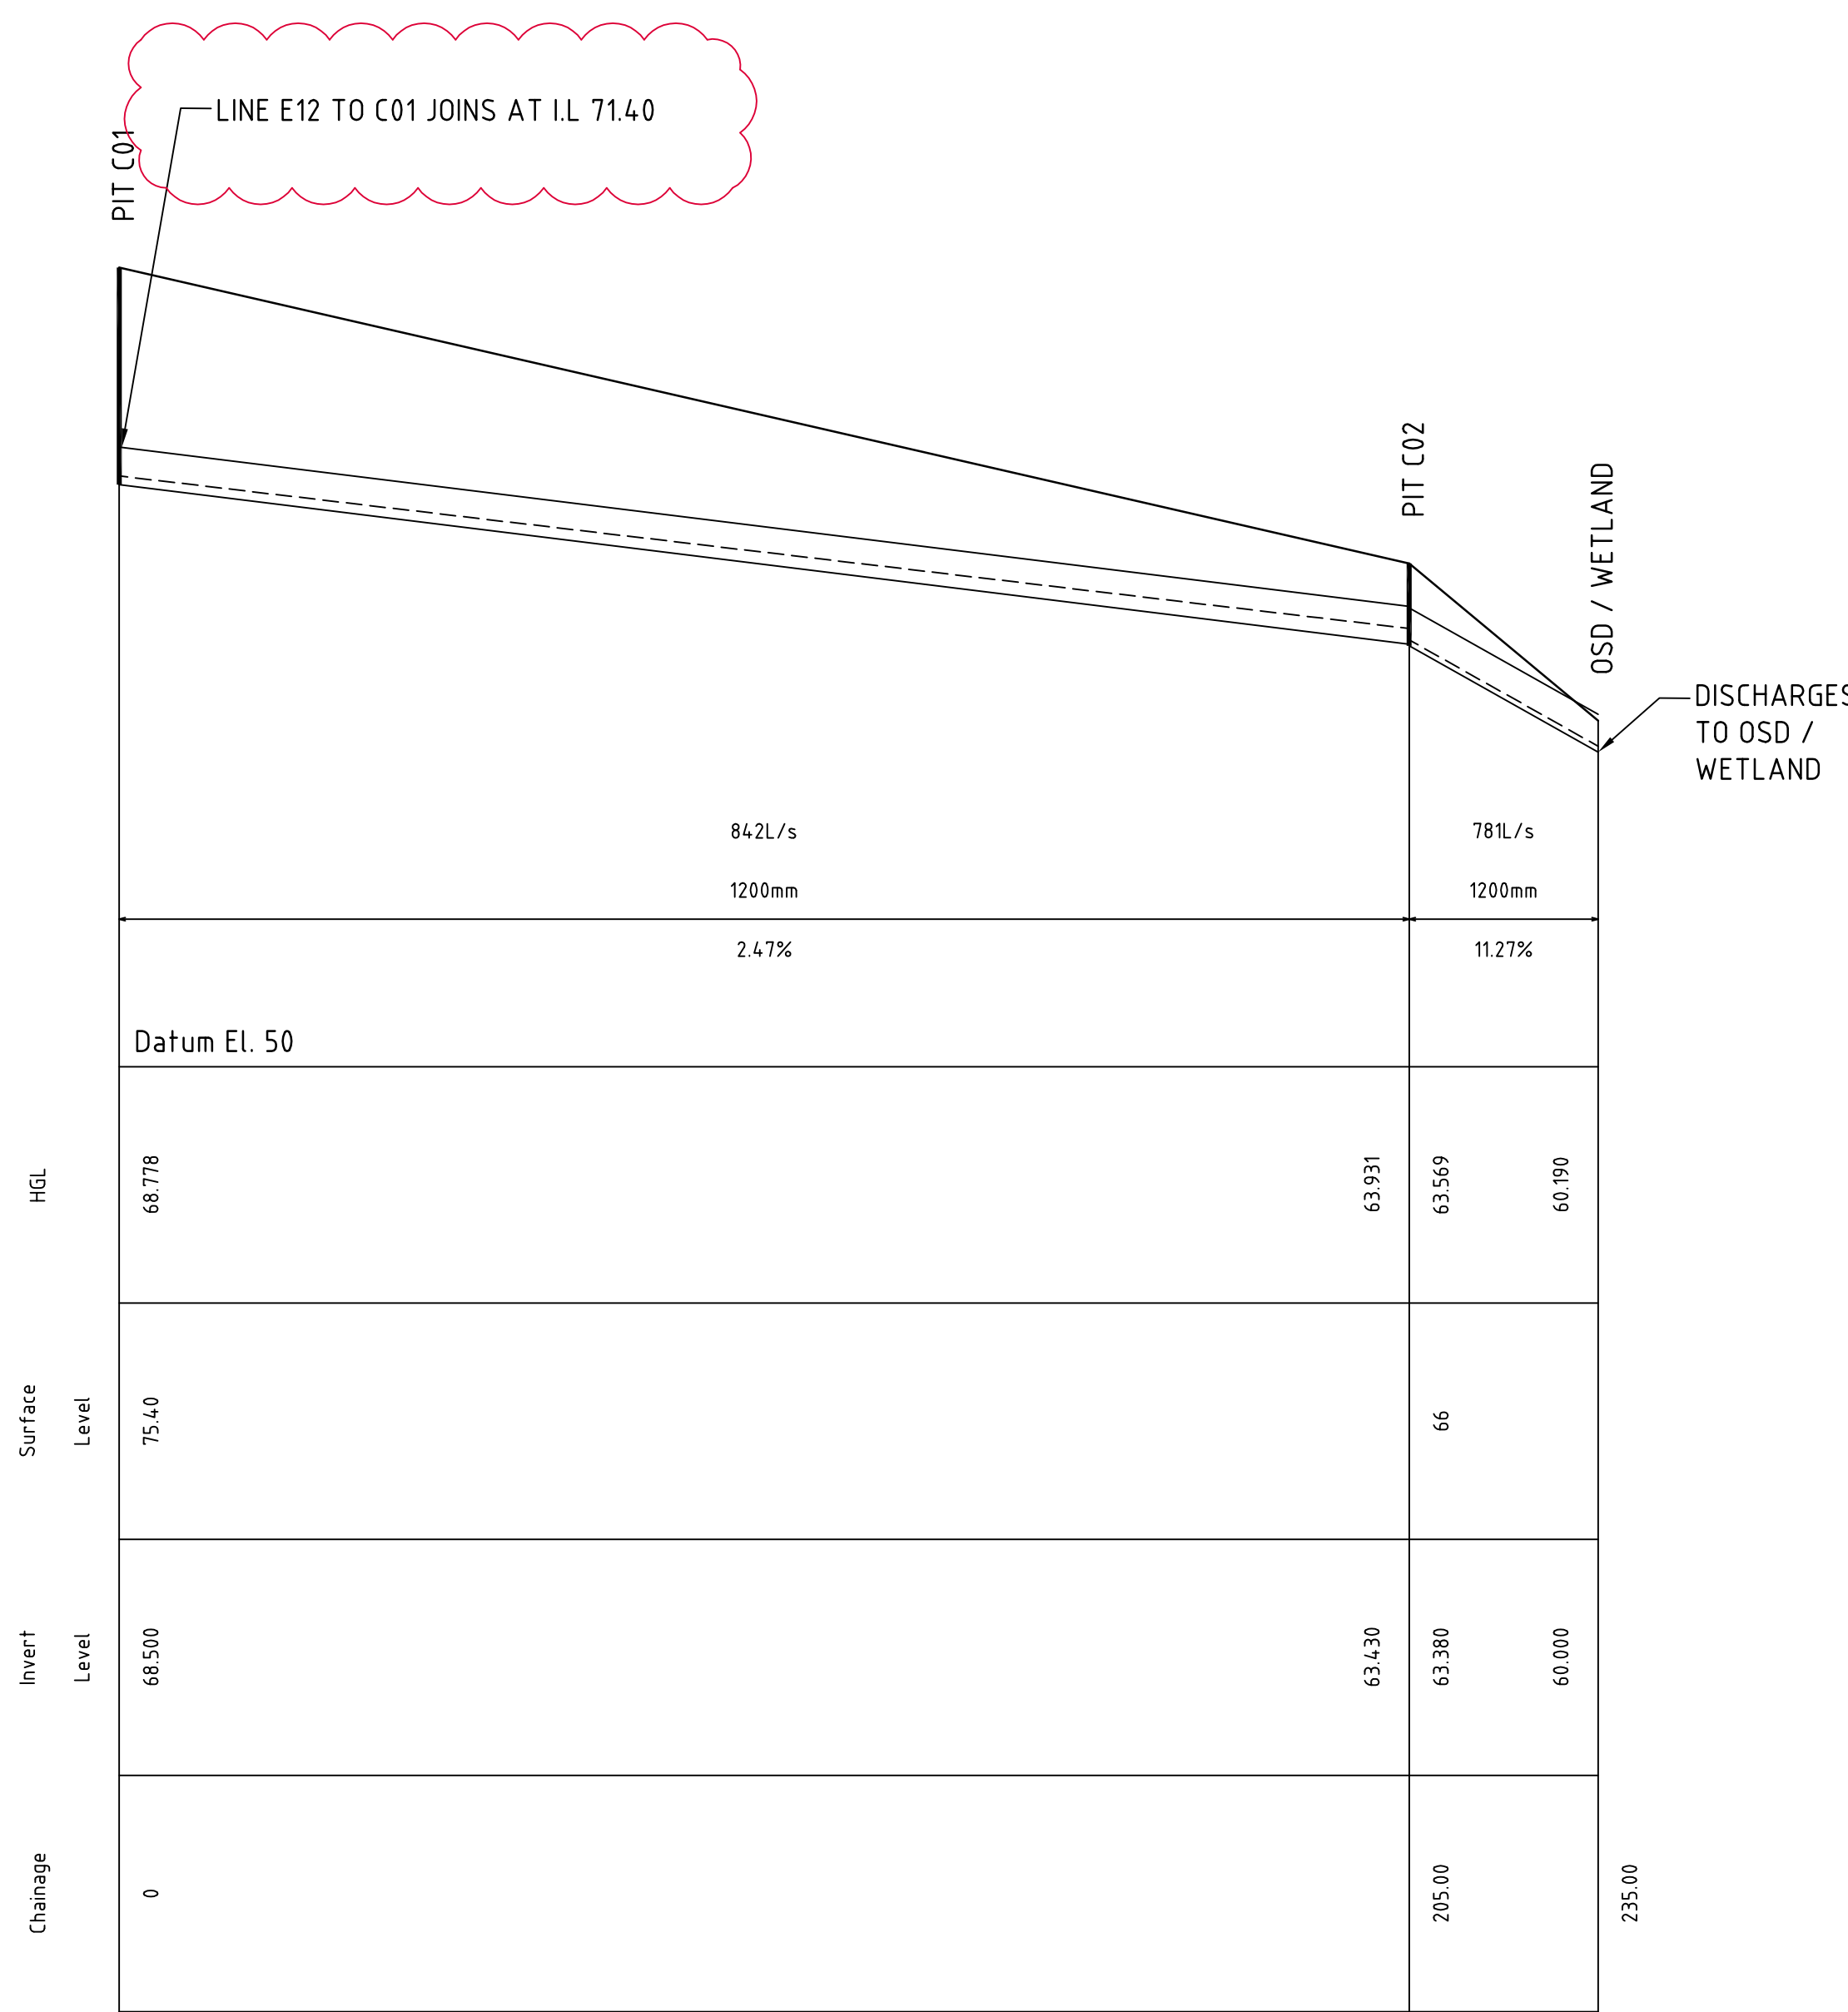


LONG SECTION - PIT C01 TO OSD / WETLAND
SCALE 1:1000 HORIZONTAL
1:200 VERTICAL

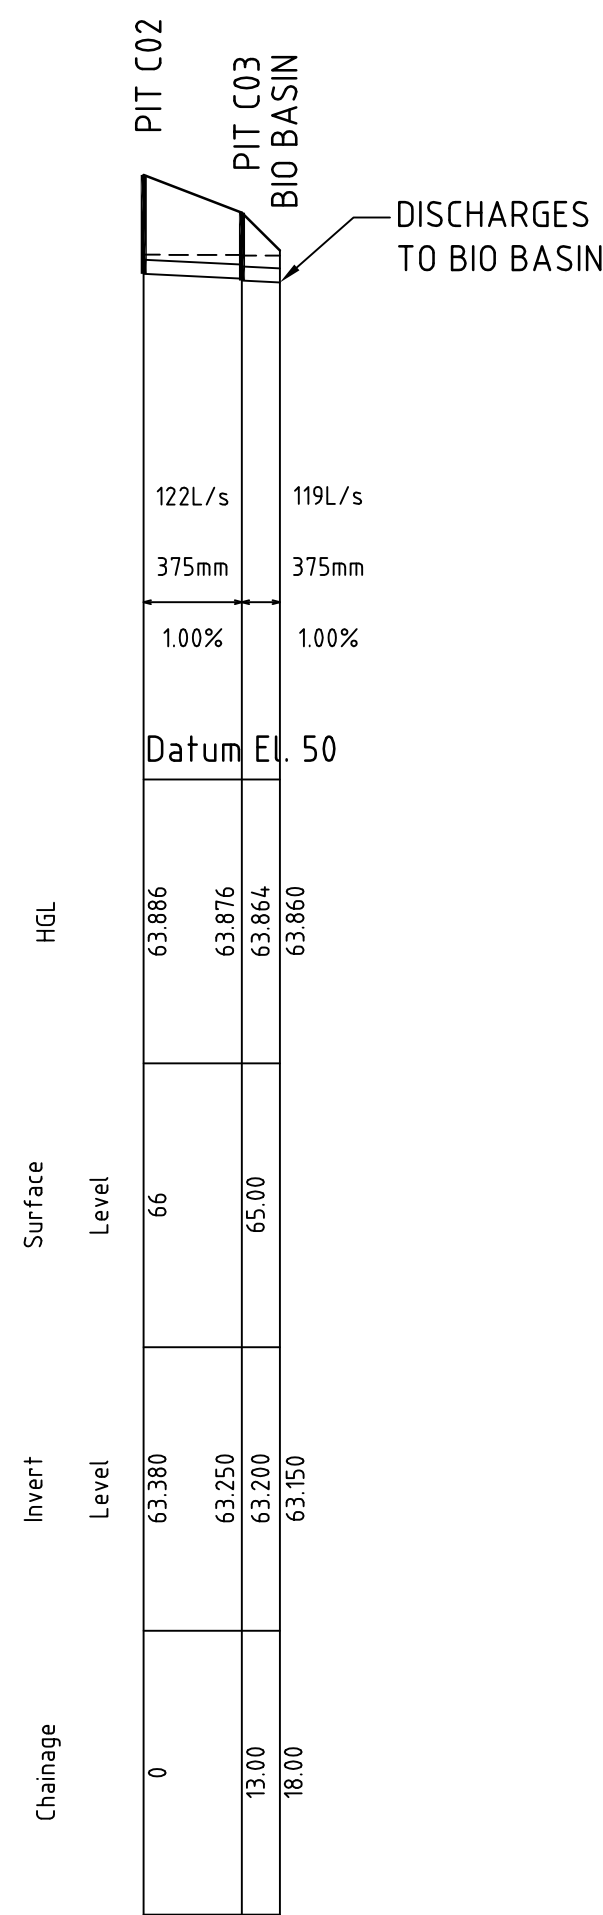


LONG SECTION
PIT C02 TO BIO BASIN
SCALE 1:1000 HORIZONTAL
1:200 VERTICAL

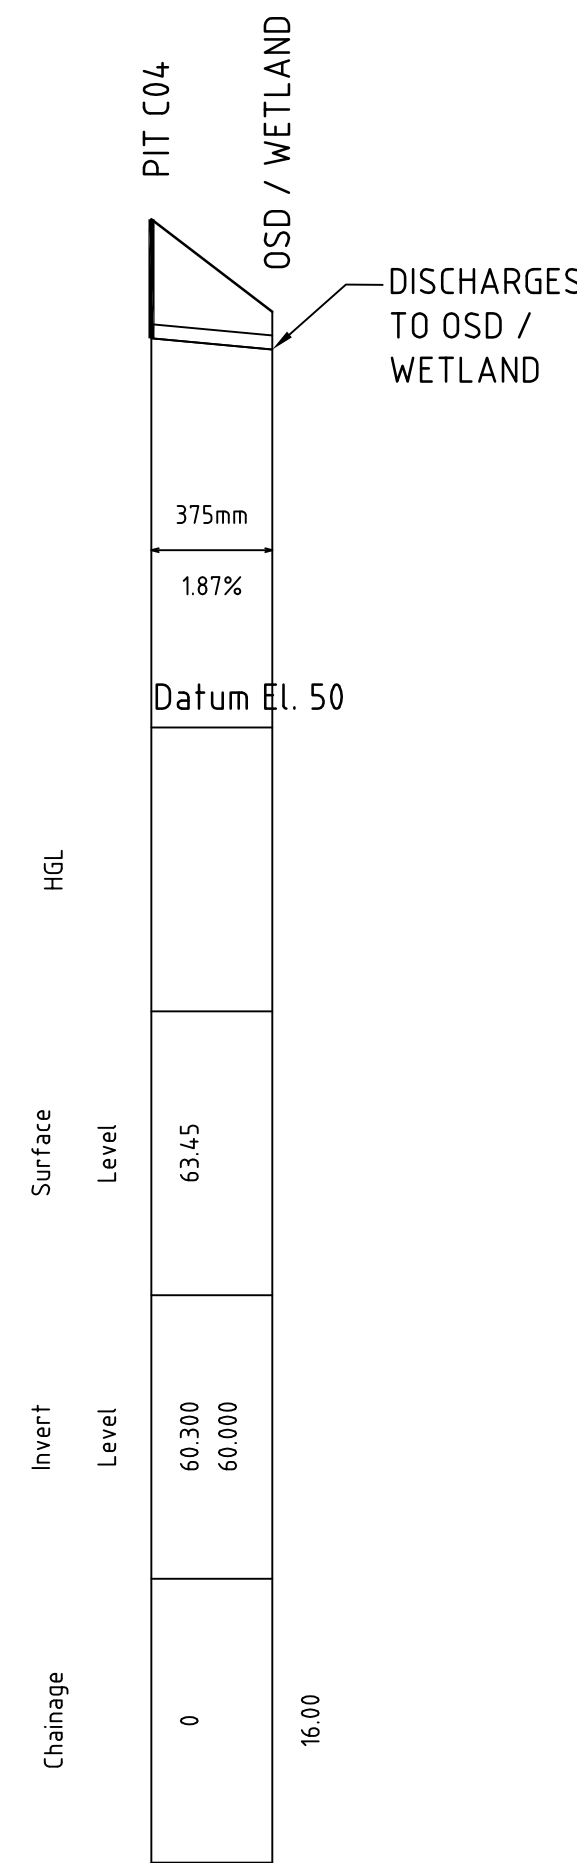


LONG SECTION
PIT C04 TO OSD / WETLAND
SCALE 1:1000 HORIZONTAL
1:200 VERTICAL

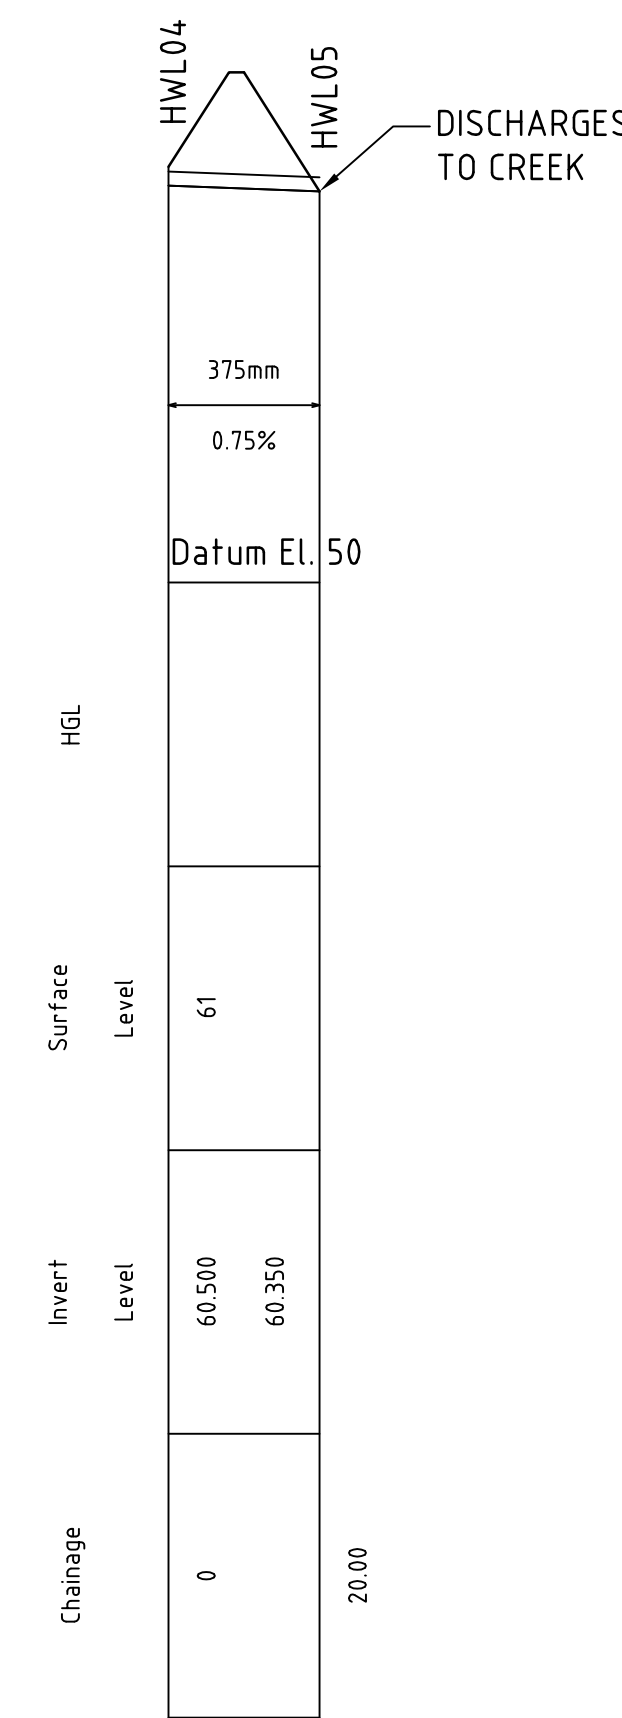

LONG SECTION
HWL04 TO HWL05
SCALE 1:1000 HORIZONTAL
1:200 VERTICAL

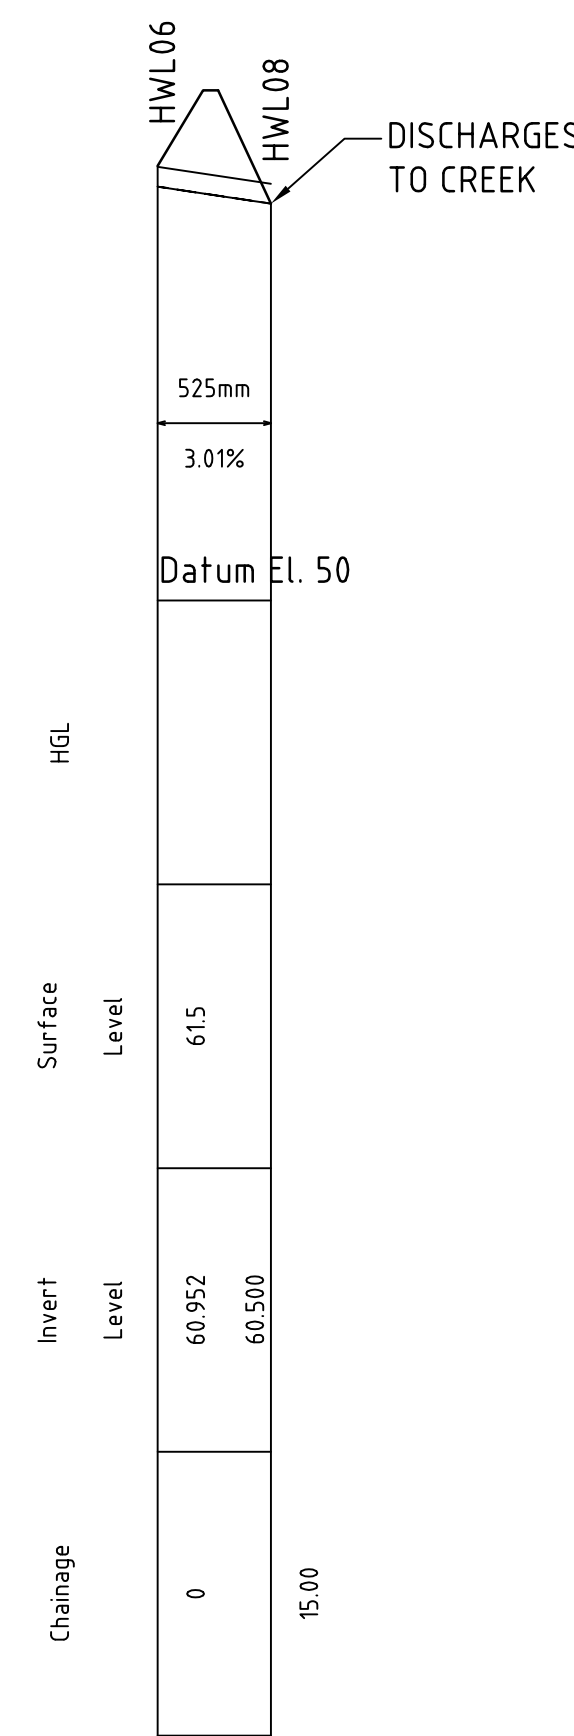


LONG SECTION
HWL06 TO HWL08
SCALE 1:1000 HORIZONTAL
1:200 VERTICAL

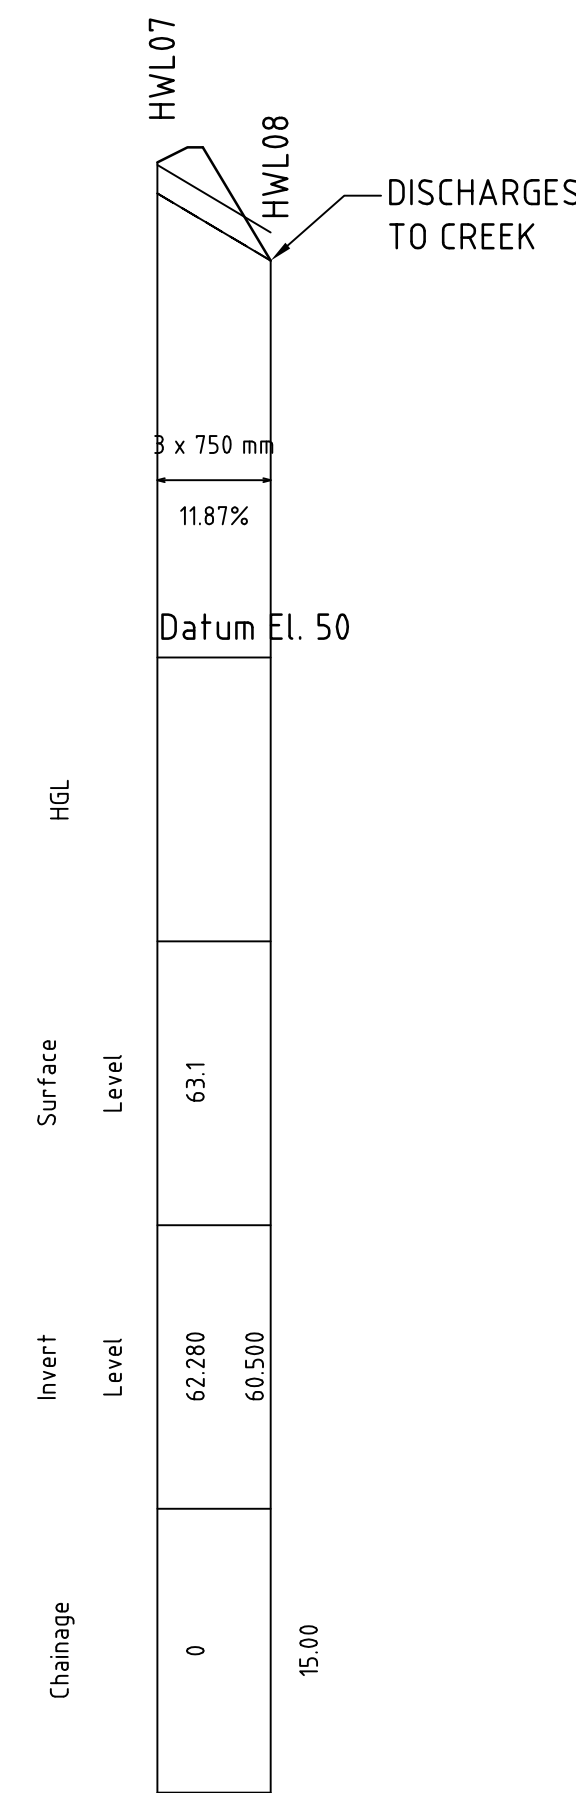

LONG SECTION
HWL07 TO HWL08
SCALE 1:1000 HORIZONTAL
1:200 VERTICAL

NOTE:
H.G.L & FLOWRATE SHOWN FOR Q20 A.R.I STORM EVENT

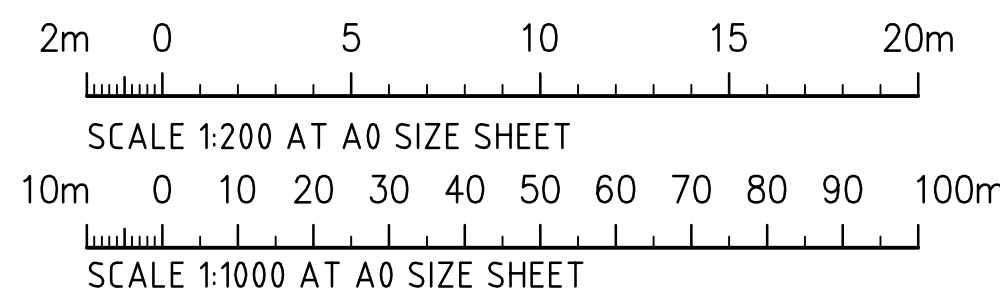

FOR DEVELOPMENT APPLICATION