
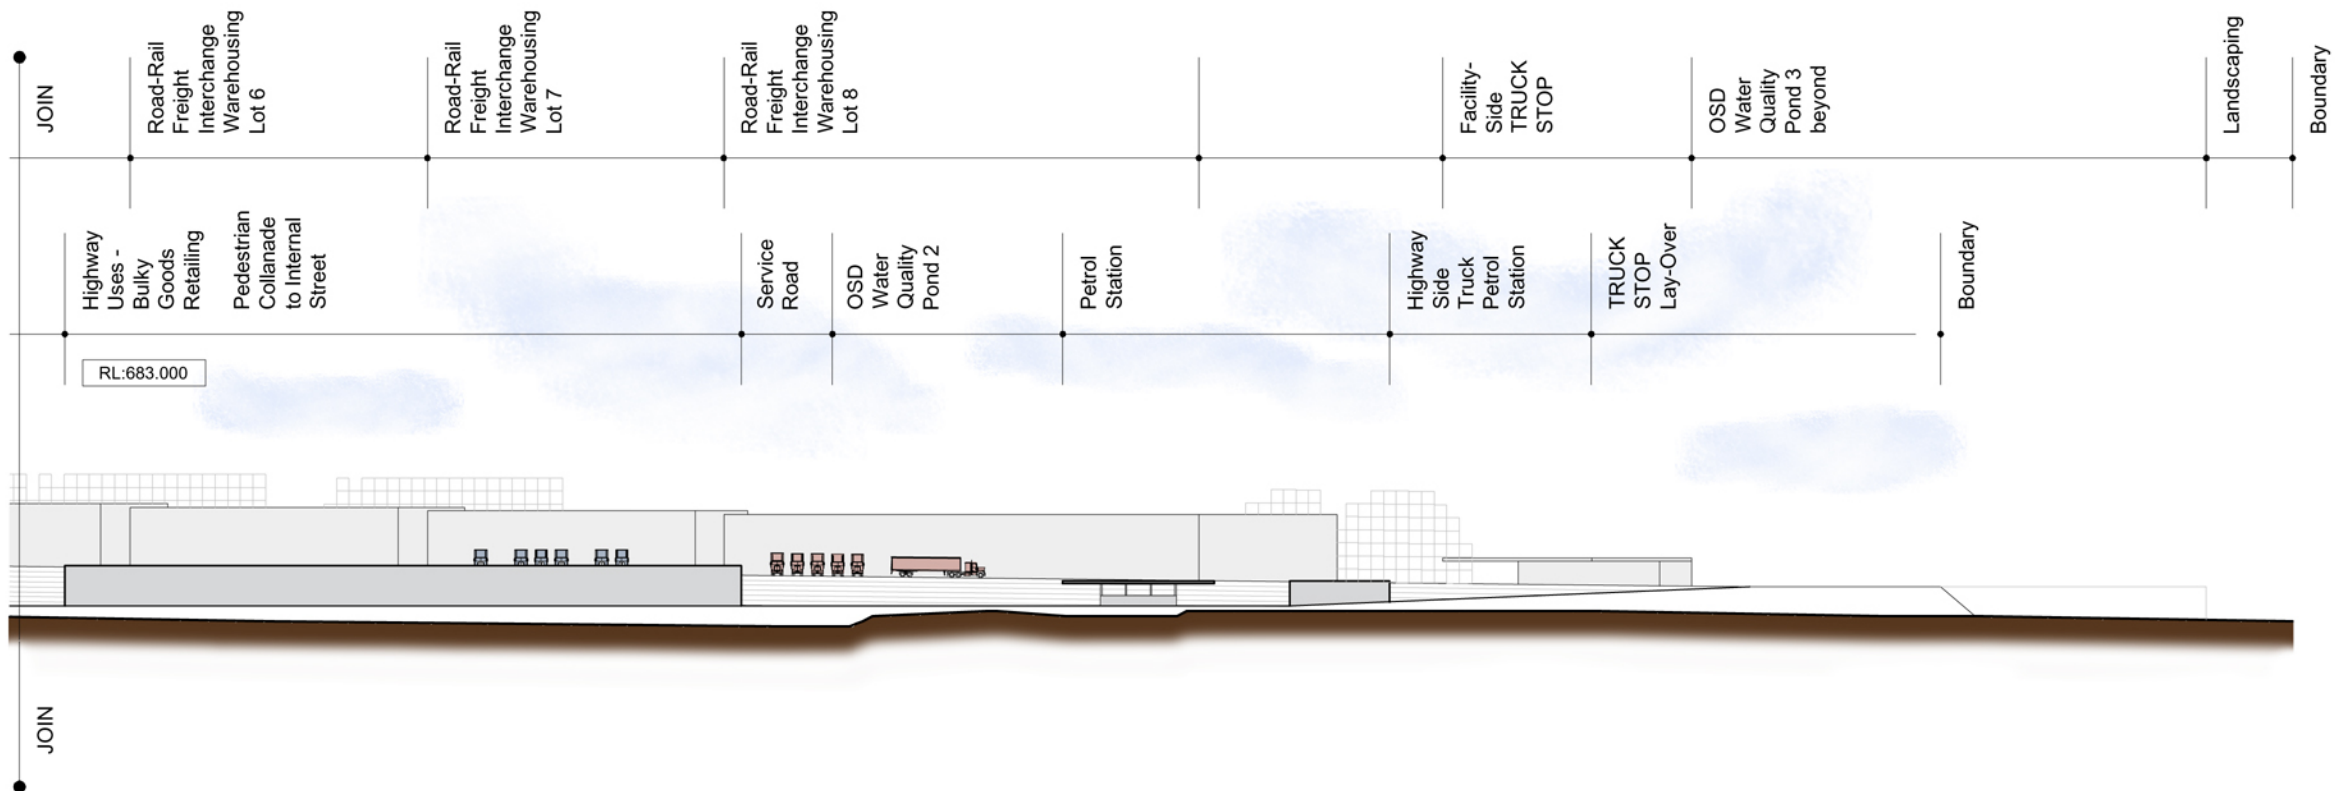


Great Western Hwy Elevation

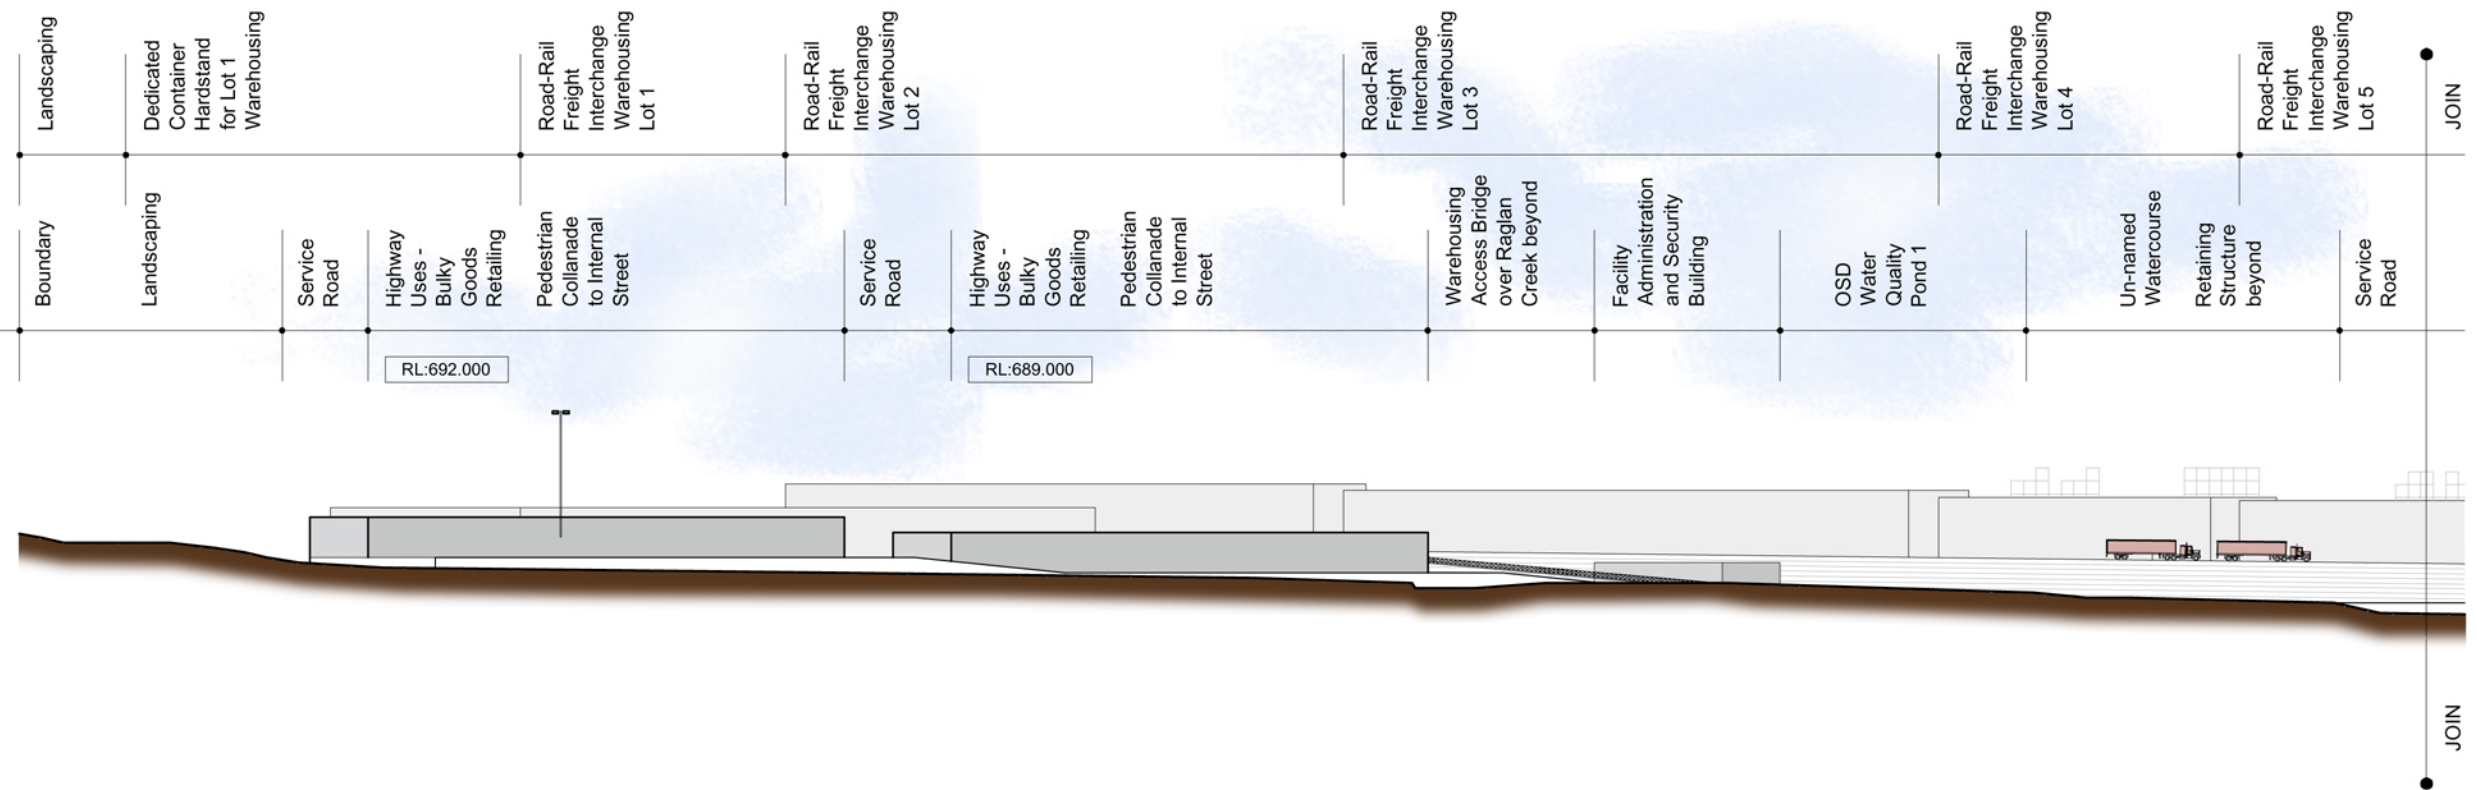

This drawing is subject to copyright and must not be reproduced or used without the consent of Mellor Gray Architects P/L

A	ENVIRONMENTAL ASSESSMENT ISSUE	AUGUST
ISSUE	REVISION	DATE

PLOT DATE: 22/07/2005

FILE: X:\1277 Bathurst\CAD\



MELLOR GRAY ARCHITECTS Pty. Ltd
 2/142 Spit Rd, Mosman NSW 2088 - ABN 45 072 551 289
 P: (02) 9968 4788 E: (02) 9968 4741 E: sydney@mellorgray.com.au



SLOBOBAX PTY LTD

Drawing Title **HIGHWAY ELEVATION**

Project: **CENTRAL WEST REGIONAL ROAD/RAIL FREIGHT TERMINAL**

GREAT WESTERN HWY, BATHURST

Date **JULY-2005**

Scale **1:750@A1 1:1500@A3**

Drawing Number

1277-MP-004

Issue

A

