




Section A

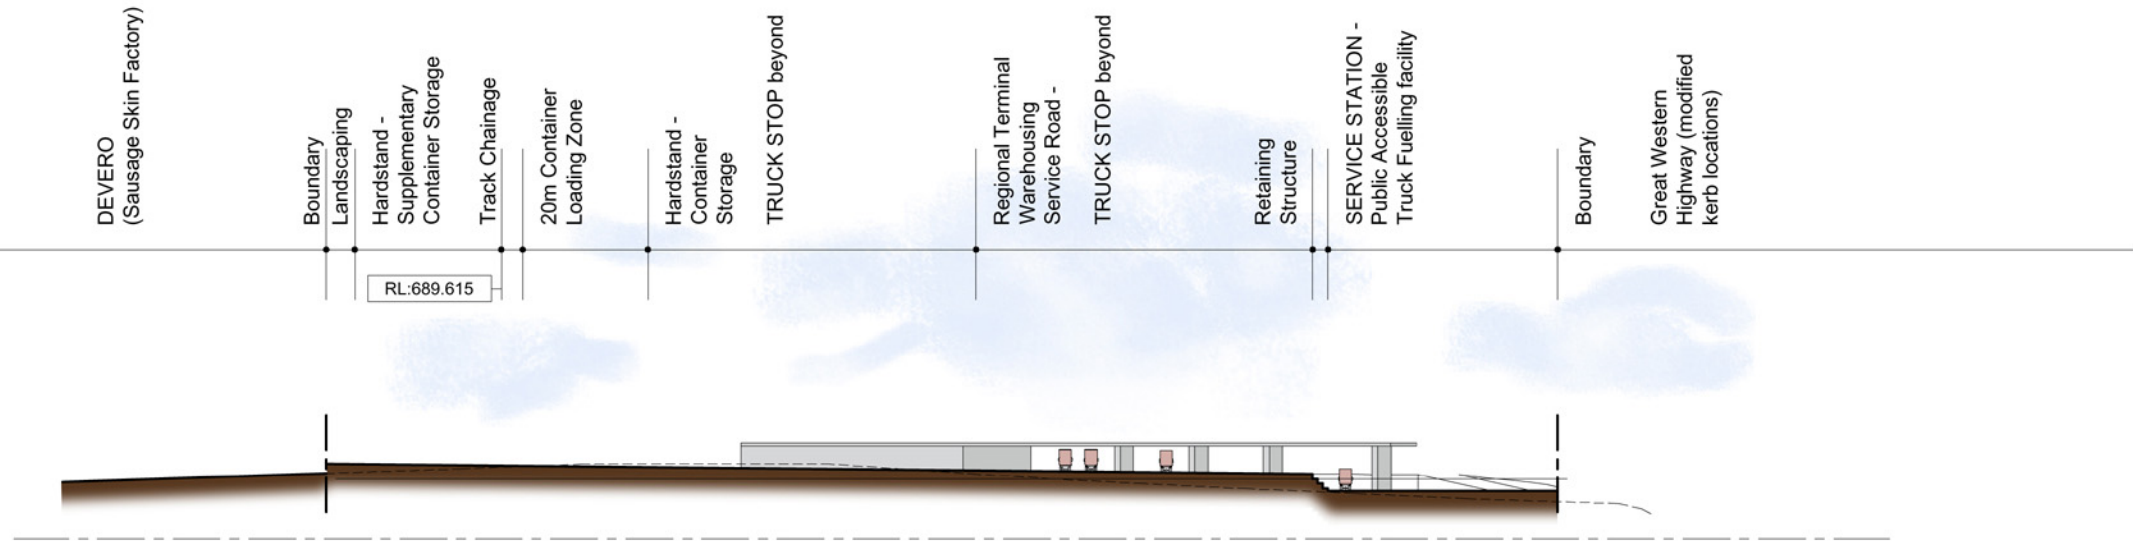

Section B

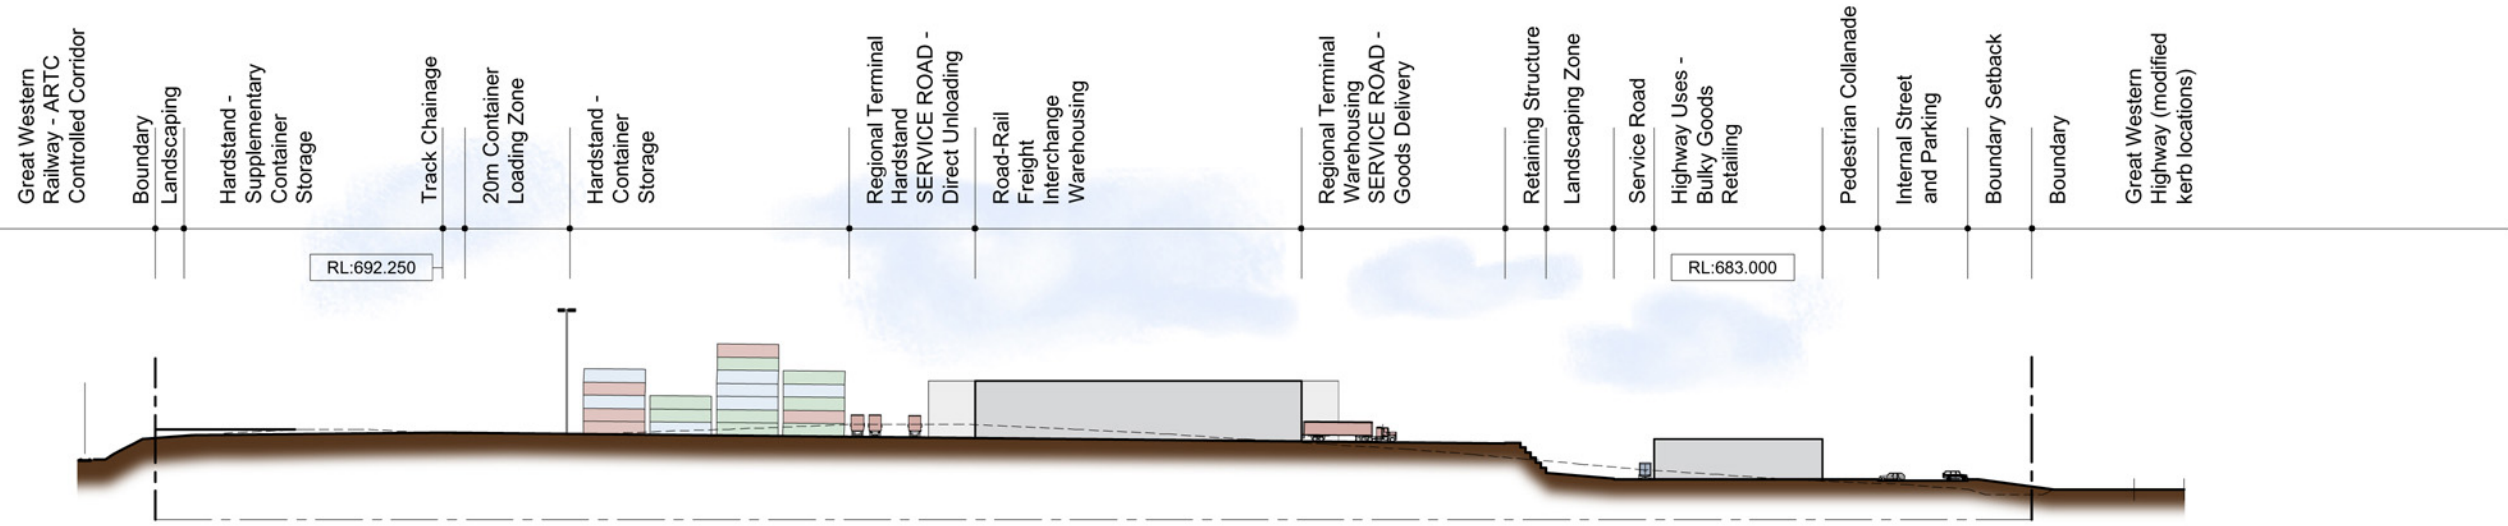

Section C

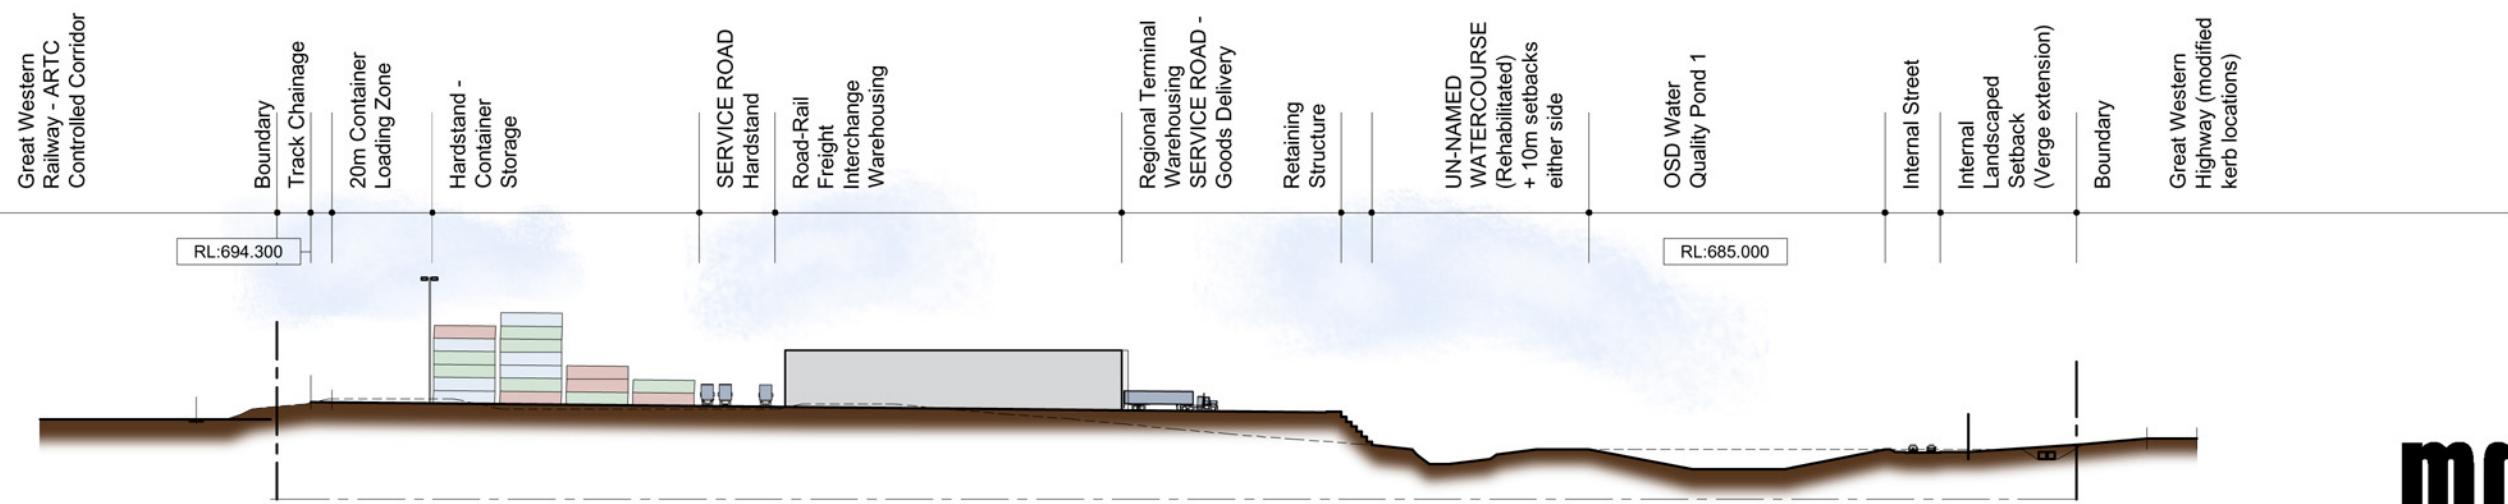

This drawing is subject to copyright and must not be reproduced or used without the consent of Mellor Gray Architects P/L

A	ENVIRONMENTAL ASSESSMENT ISSUE	AUGUST
ISSUE	REVISION	DATE

MELLOR GRAY ARCHITECTS Pty. Ltd
 2/142 Spit Rd, Mosman NSW 2088 - ABN 45 072 551 289
 P: (02) 9968 4788 E: (02) 9968 4741 E: sydney@mellorgray.com.au

SLOBOBAX PTY LTD

Drawing Title: **CONCEPT PLAN - SITE SECTIONS** SHEET 1 OF 2
 Project: **CENTRAL WEST REGIONAL ROAD/RAIL FREIGHT TERMINAL**
 GREAT WESTERN HWY, BATHURST

Date: JULY-2005
 Scale: 1:750@A1 1:1500@A3

Mellor Gray Architects Interiors

Drawing Number: **1277-MP-005** Issue: **A**

