



### Section D

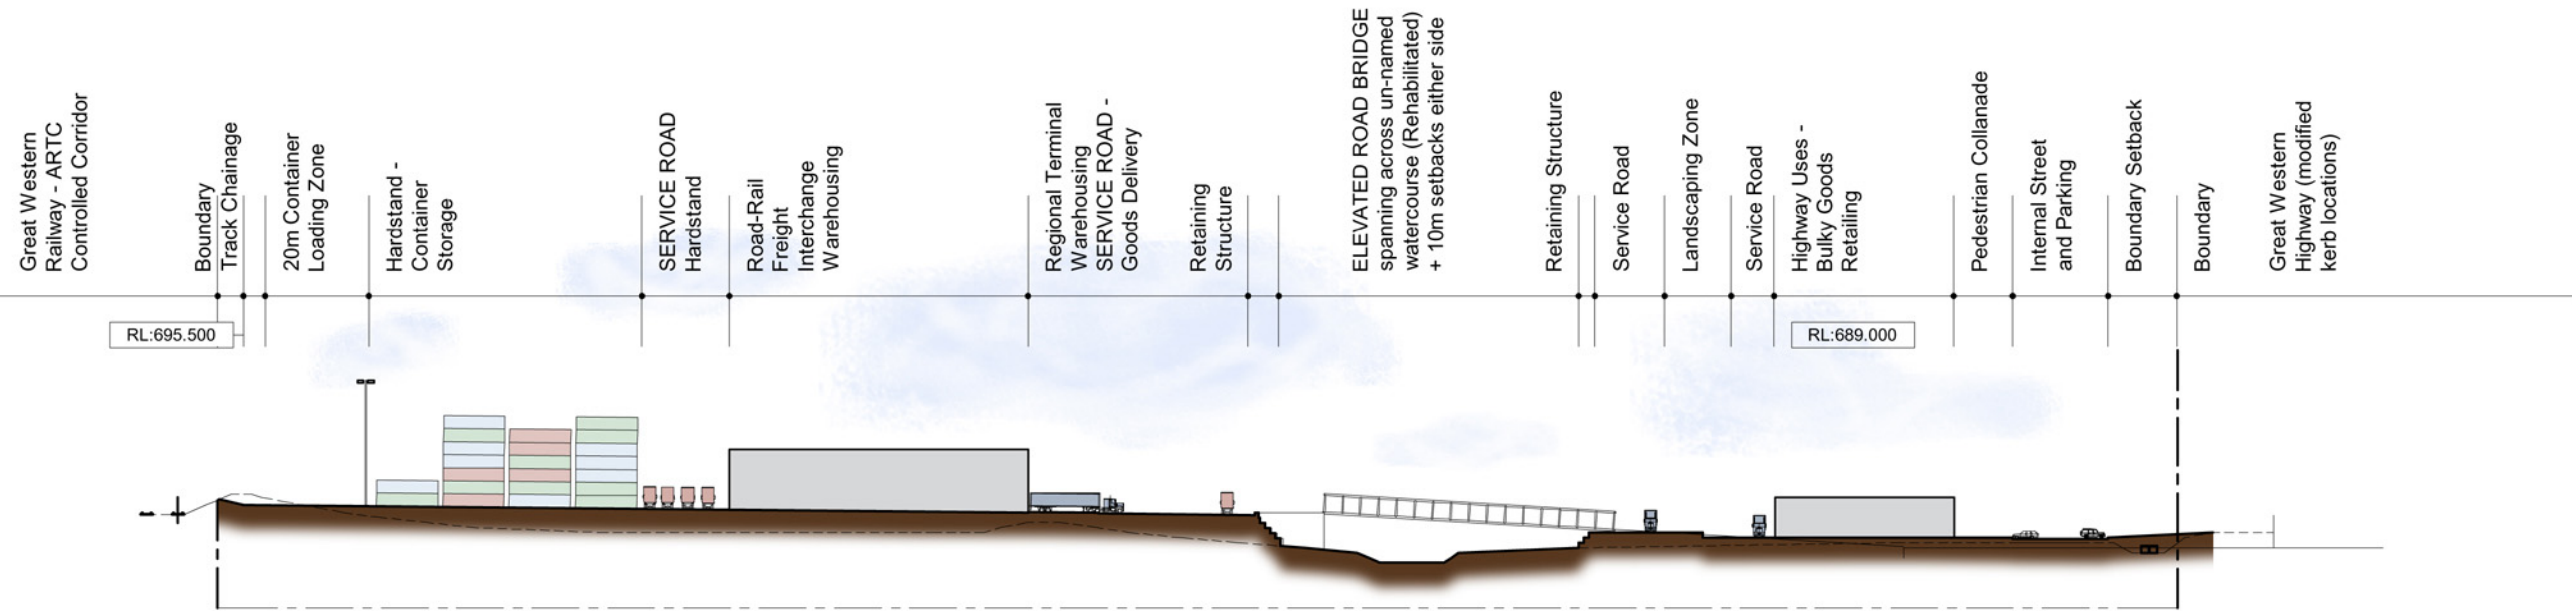

### Section E

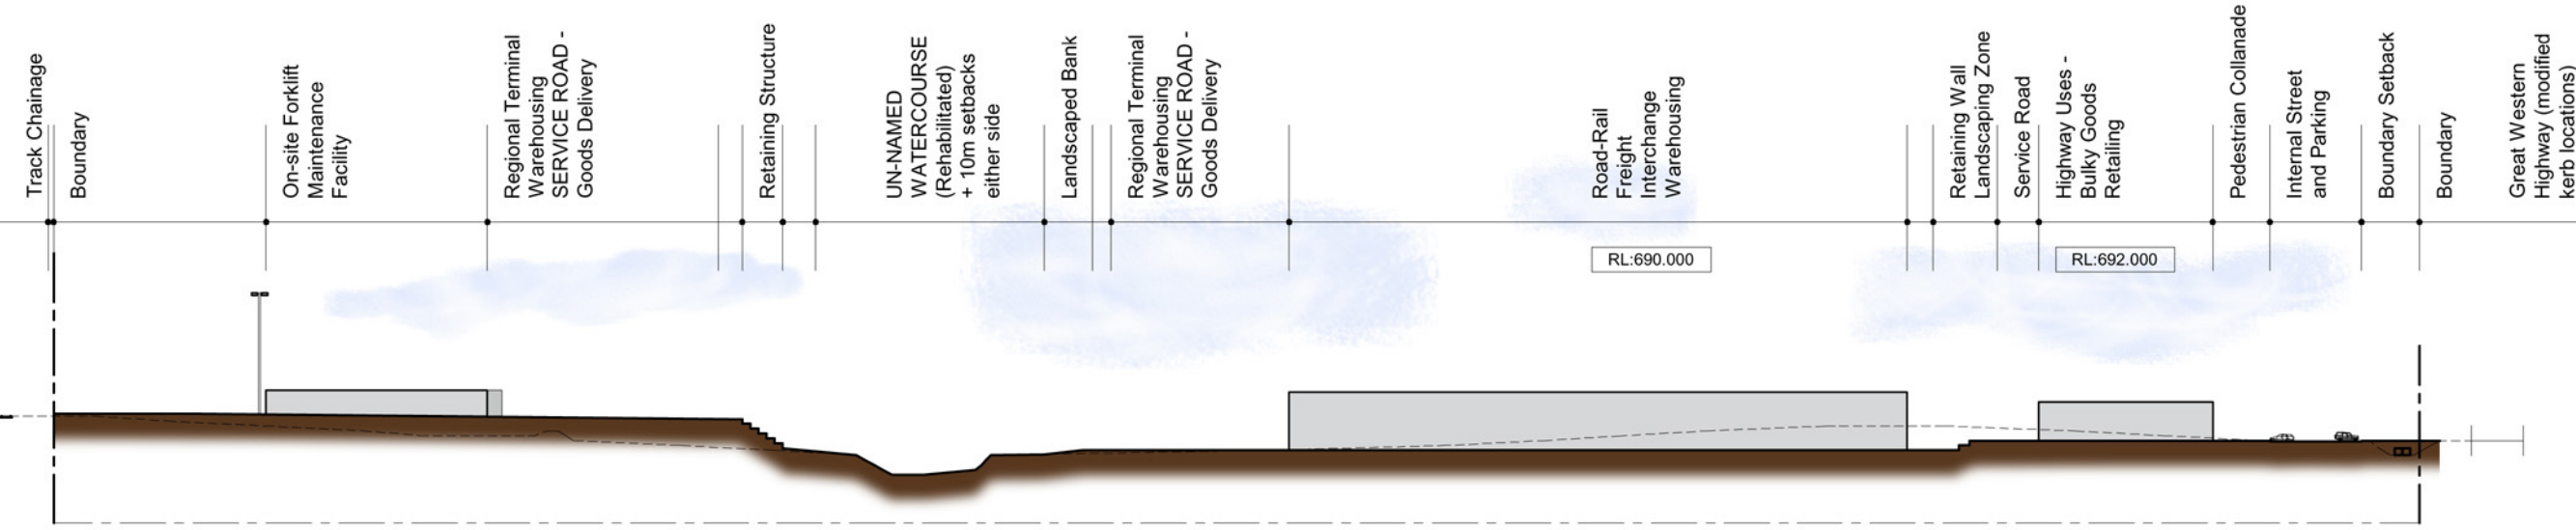

This drawing is subject to copyright and must not be reproduced or used without the consent of Mellor Gray Architects P/L

A	ENVIRONMENTAL ASSESSMENT ISSUE	AUGUST
ISSUE	REVISION	DATE

**MELLOR GRAY ARCHITECTS** Pty. Ltd  
 2/142 Spit Rd, Mosman NSW 2088 - ABN 45 072 551 289  
 P: (02) 9968 4788 E: (02) 9968 4741 E: sydney@mellorgray.com.au

**SLOBOBAX** PTY LTD

Drawing Title: **CONCEPT PLAN - SITE SECTIONS** SHEET 2 OF 2  
 Project: **CENTRAL WEST REGIONAL ROAD/RAIL FREIGHT TERMINAL**  
 GREAT WESTERN HWY, BATHURST

Date: JULY-2005  
 Scale: 1:750@A1 1:1500@A3  
 Drawing Number: **1277-MP-006**  
 Issue: **A**

