



STAGE ONE



STAGE TWO

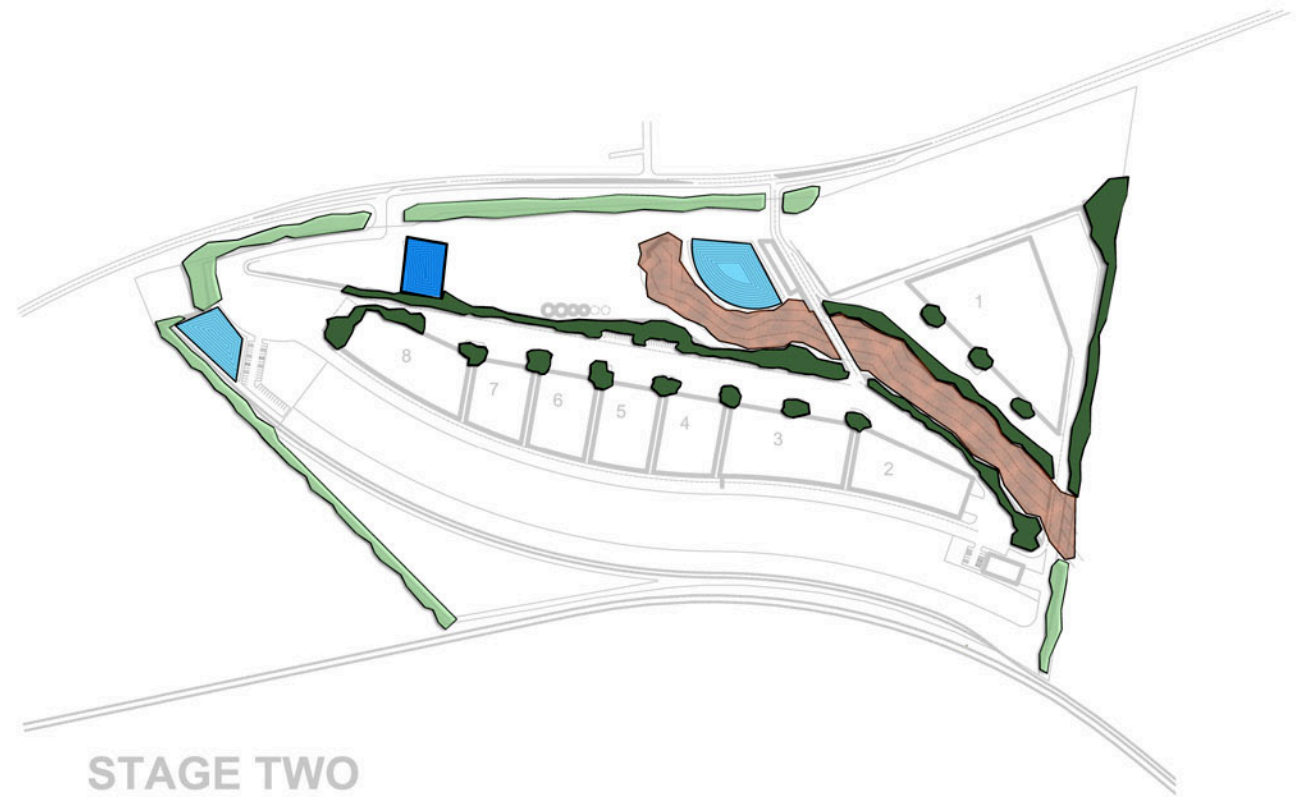

STAGE THREE

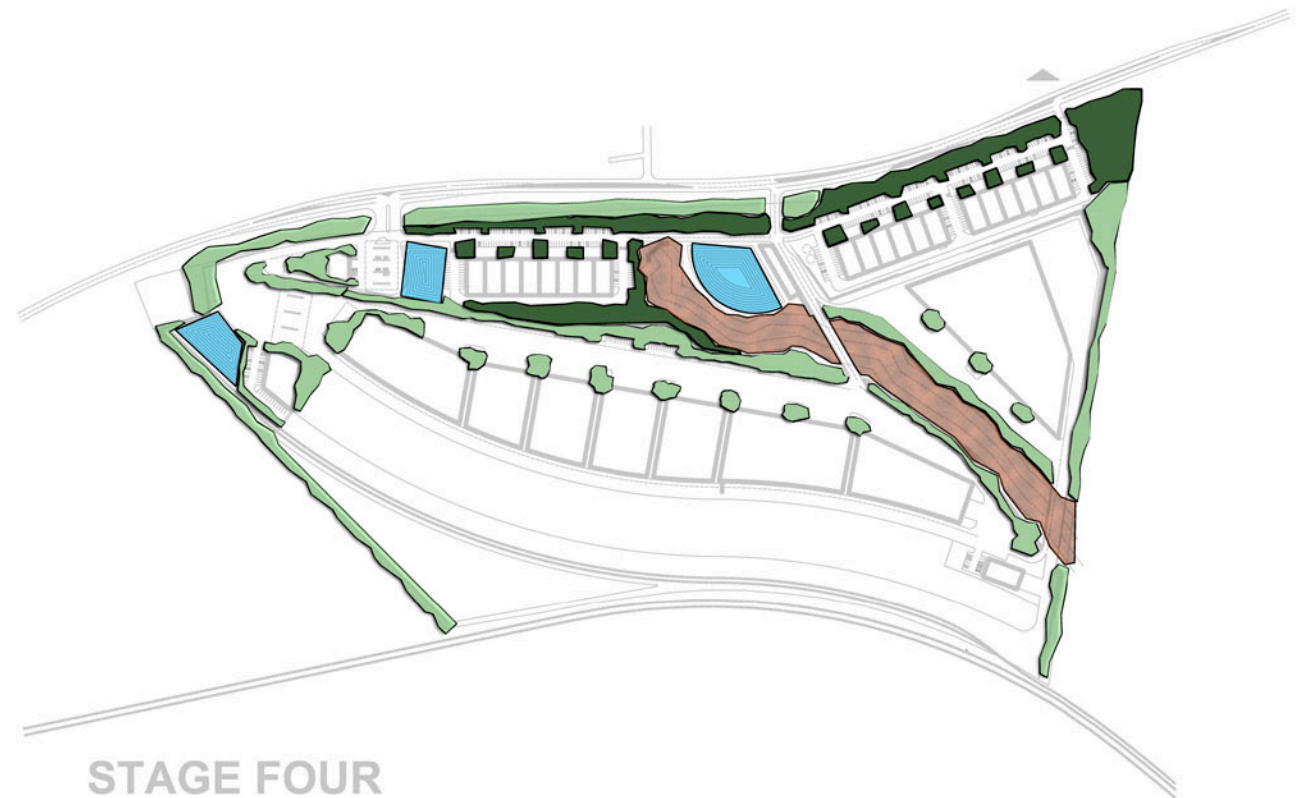

STAGE FOUR

This drawing is subject to copyright and must not be reproduced or used without the consent of Mellor Gray Architects P/L.

ISSUE	REVISION	DATE



MELLOR GRAY ARCHITECTS Pty. Ltd
 2/142 Spit Rd, Mosman NSW 2088 - ABN 45 072 551 289
 P: (02) 9968 4788 F: (02) 9968 4741 E: sydney@mellorgray.com.au



SLOBOBAX PTY LTD

Drawing Title **CONCEPT PLAN LANDSCAPE STAGING DIAGRAMS**
 Project: **CENTRAL WEST REGIONAL ROAD/RAIL FREIGHT TERMINAL**

Date _____ Drawing Number **1277-MP-010** Issue **A**
 Scale 1:1250@A1 and 2500@A3

