



9.

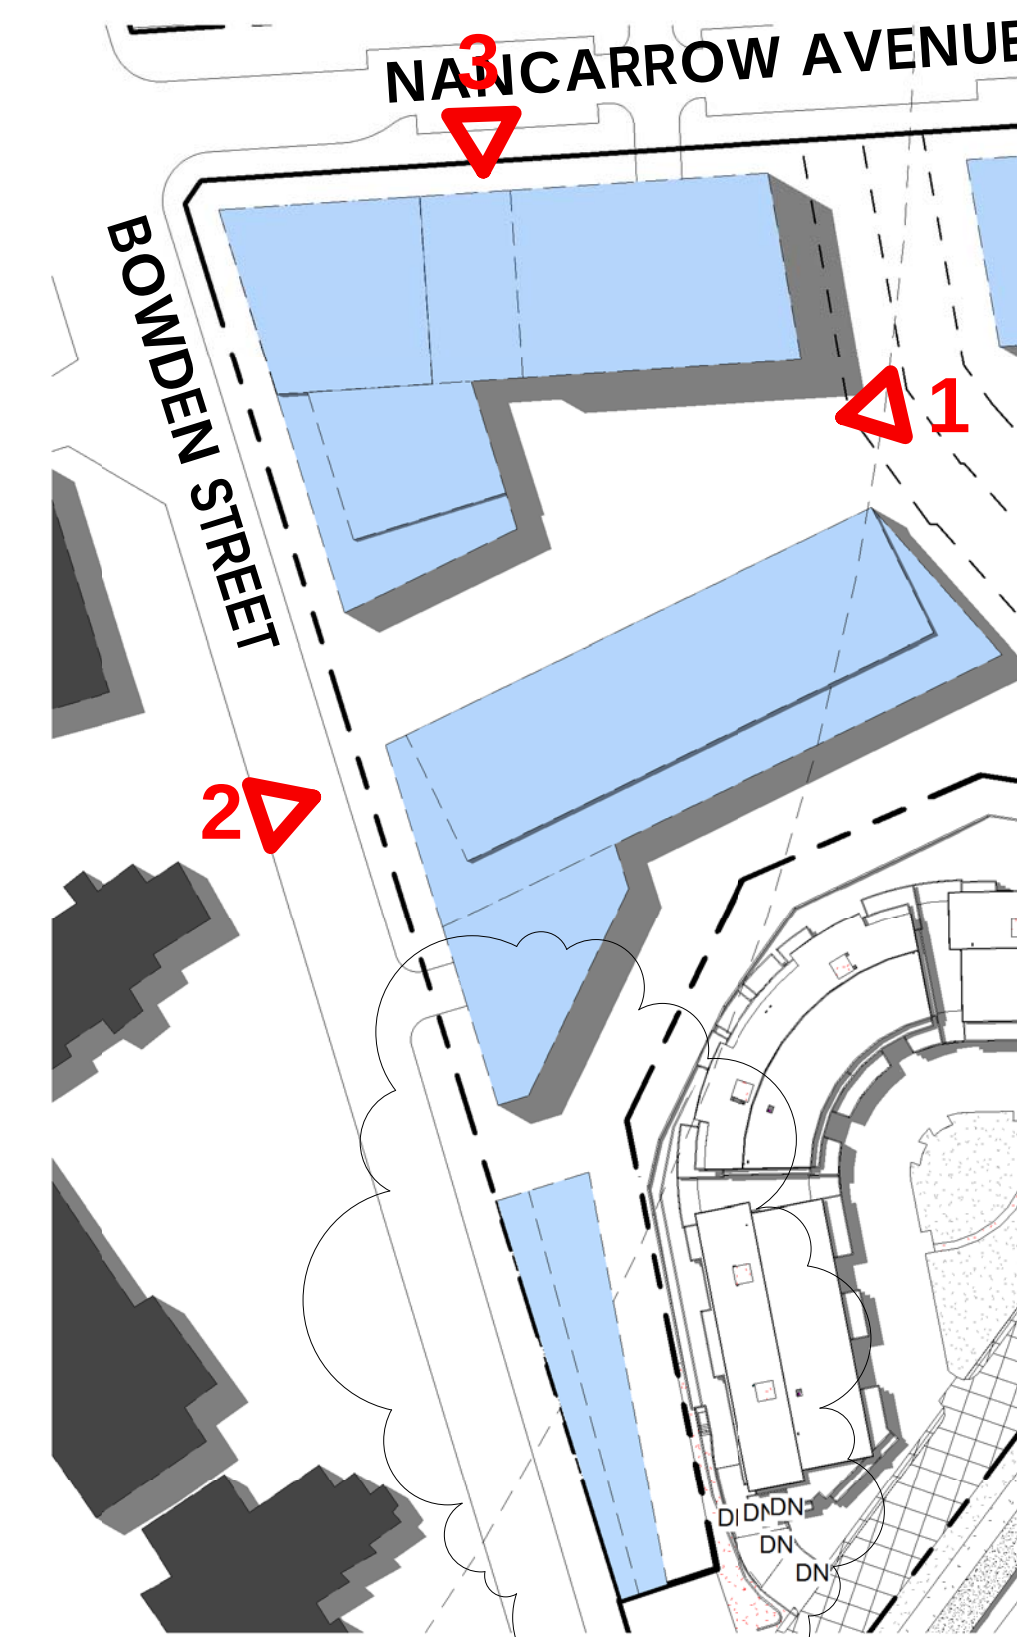


Key Plan 9
FIGURE 22 REV 7
1 : 2500




9. Building Envelope Plan
FIGURE 22 REV 7
1 : 1000

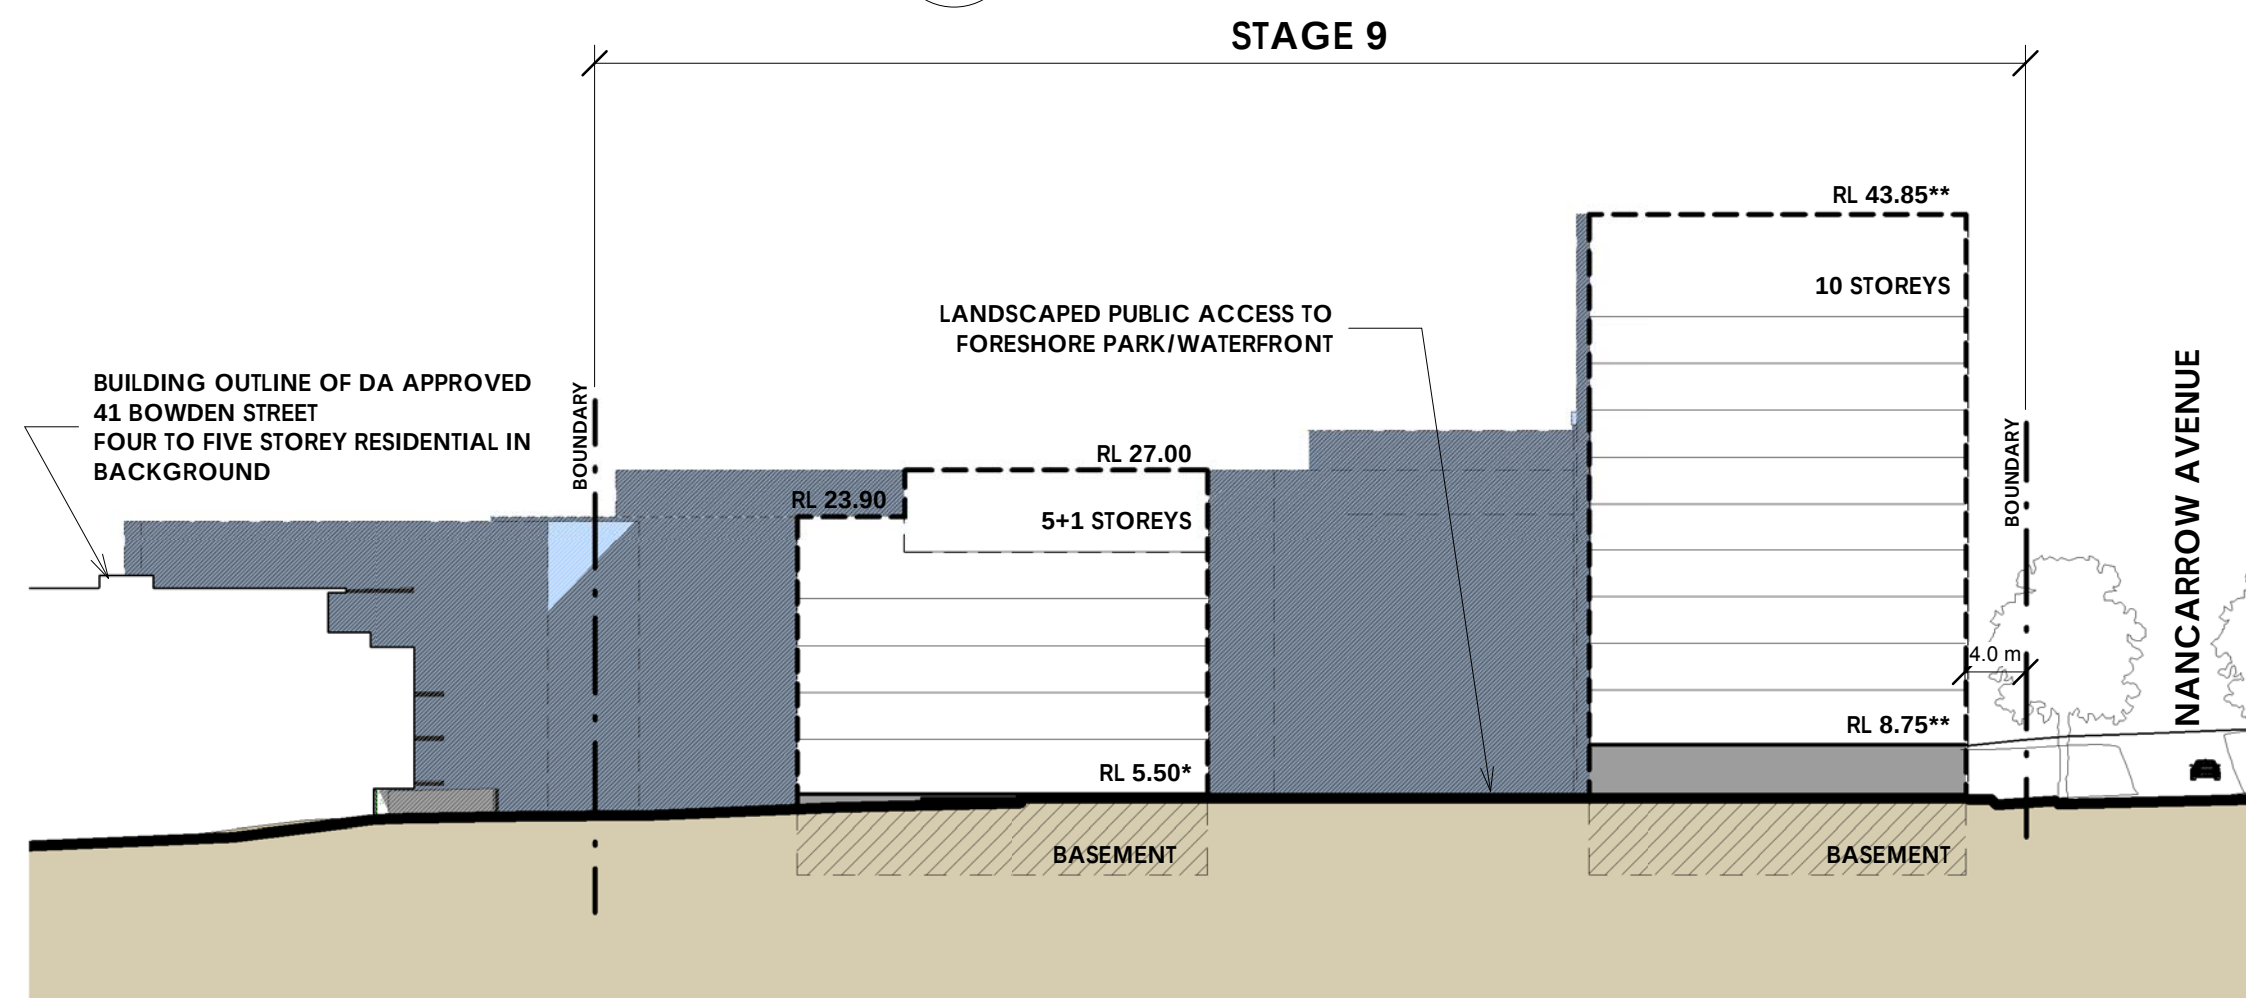

9. Elevation 1
FIGURE 22 REV 7
1 : 500

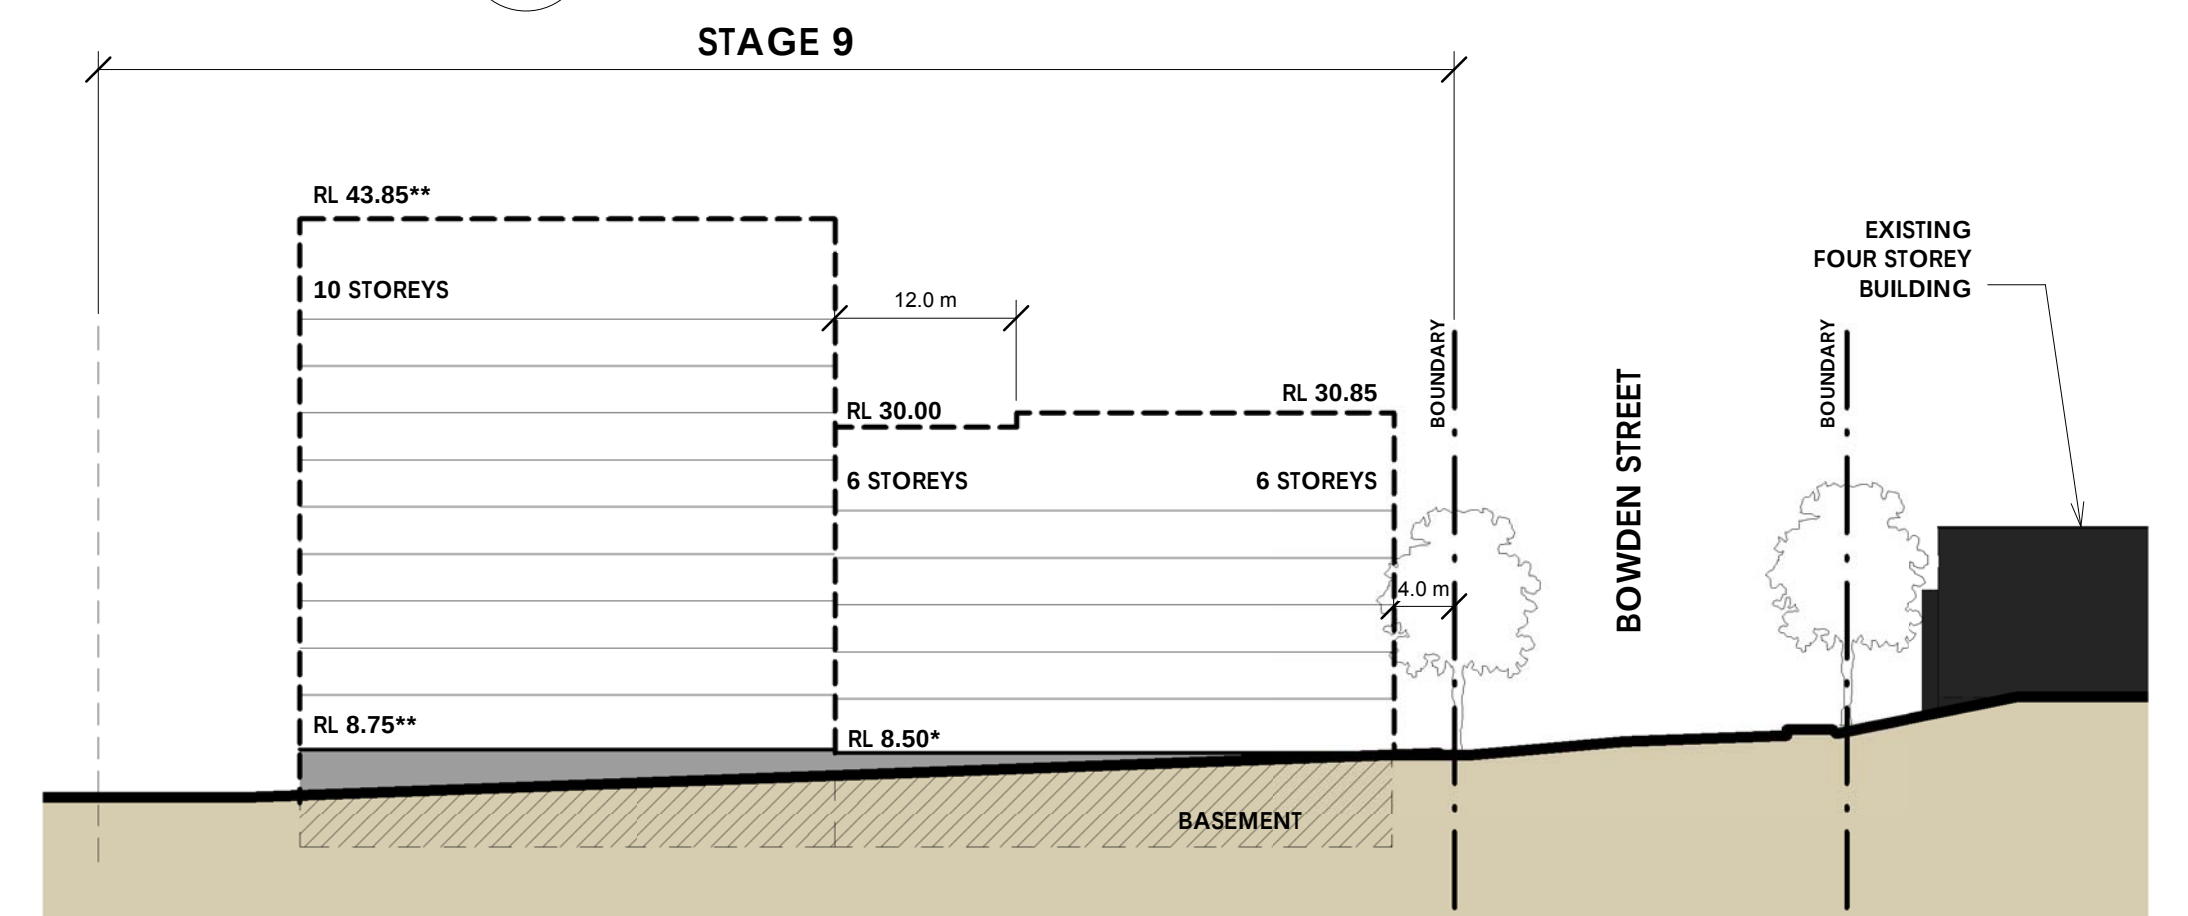

9. Nancarrow Avenue - South
FIGURE 22 REV 7
1 : 500

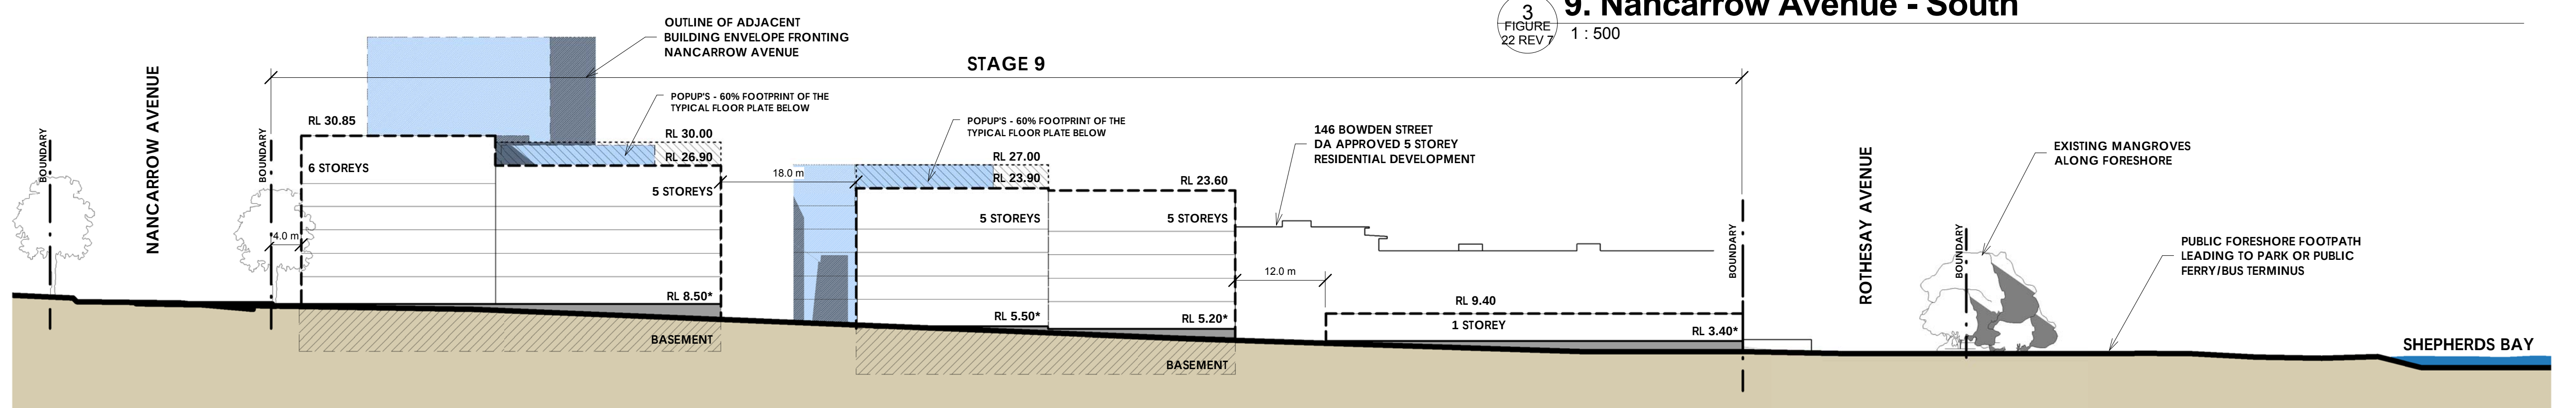

9. Bowden Street
FIGURE 22 REV 7
1 : 500

NOTE: SCALED TO A1 SIZE SHEET. * ASSUMED GROUND RL AS PER METHOD OF DEFINING HEIGHT (PG 33, Fig 12) ** INCREASED HEIGHT TO MEET PMF FLOOD LEVEL ALLOWANCE IN THIS LOCATION. (REFER TO ANNEXURE 15 SUPPLEMENTARY LETTER)