

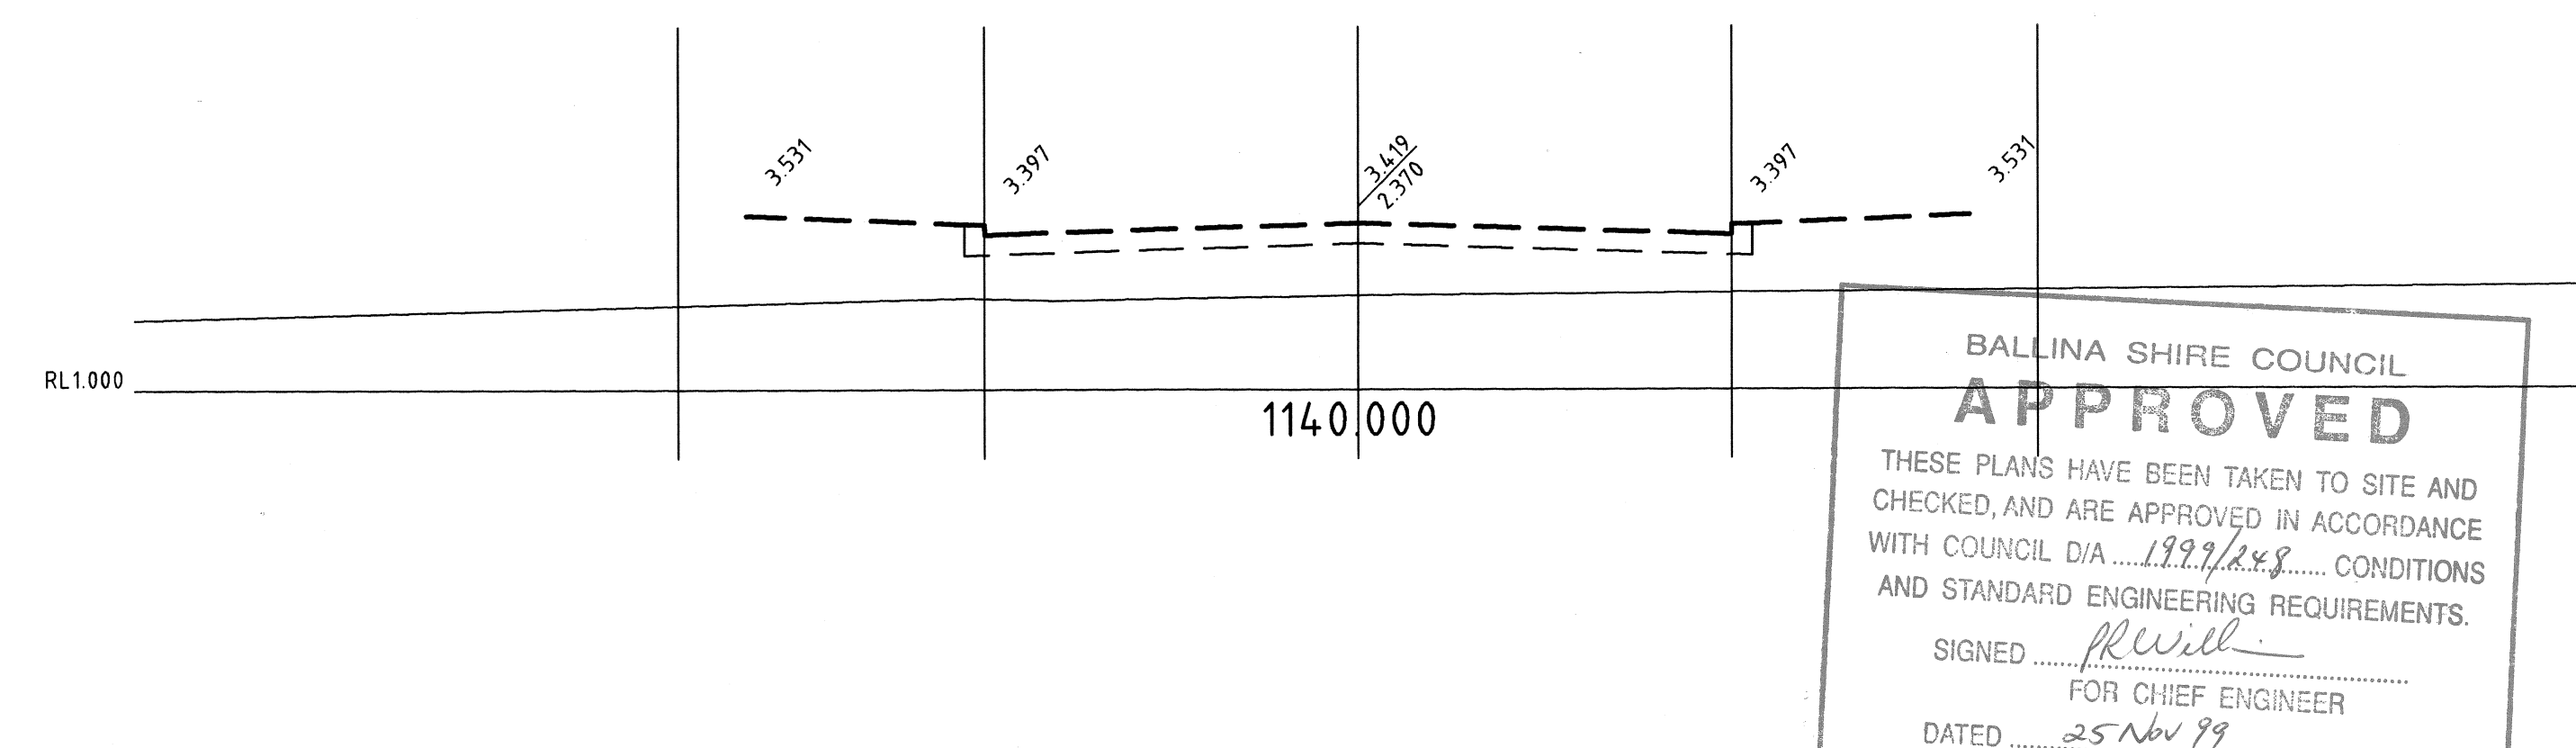
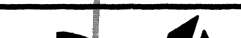





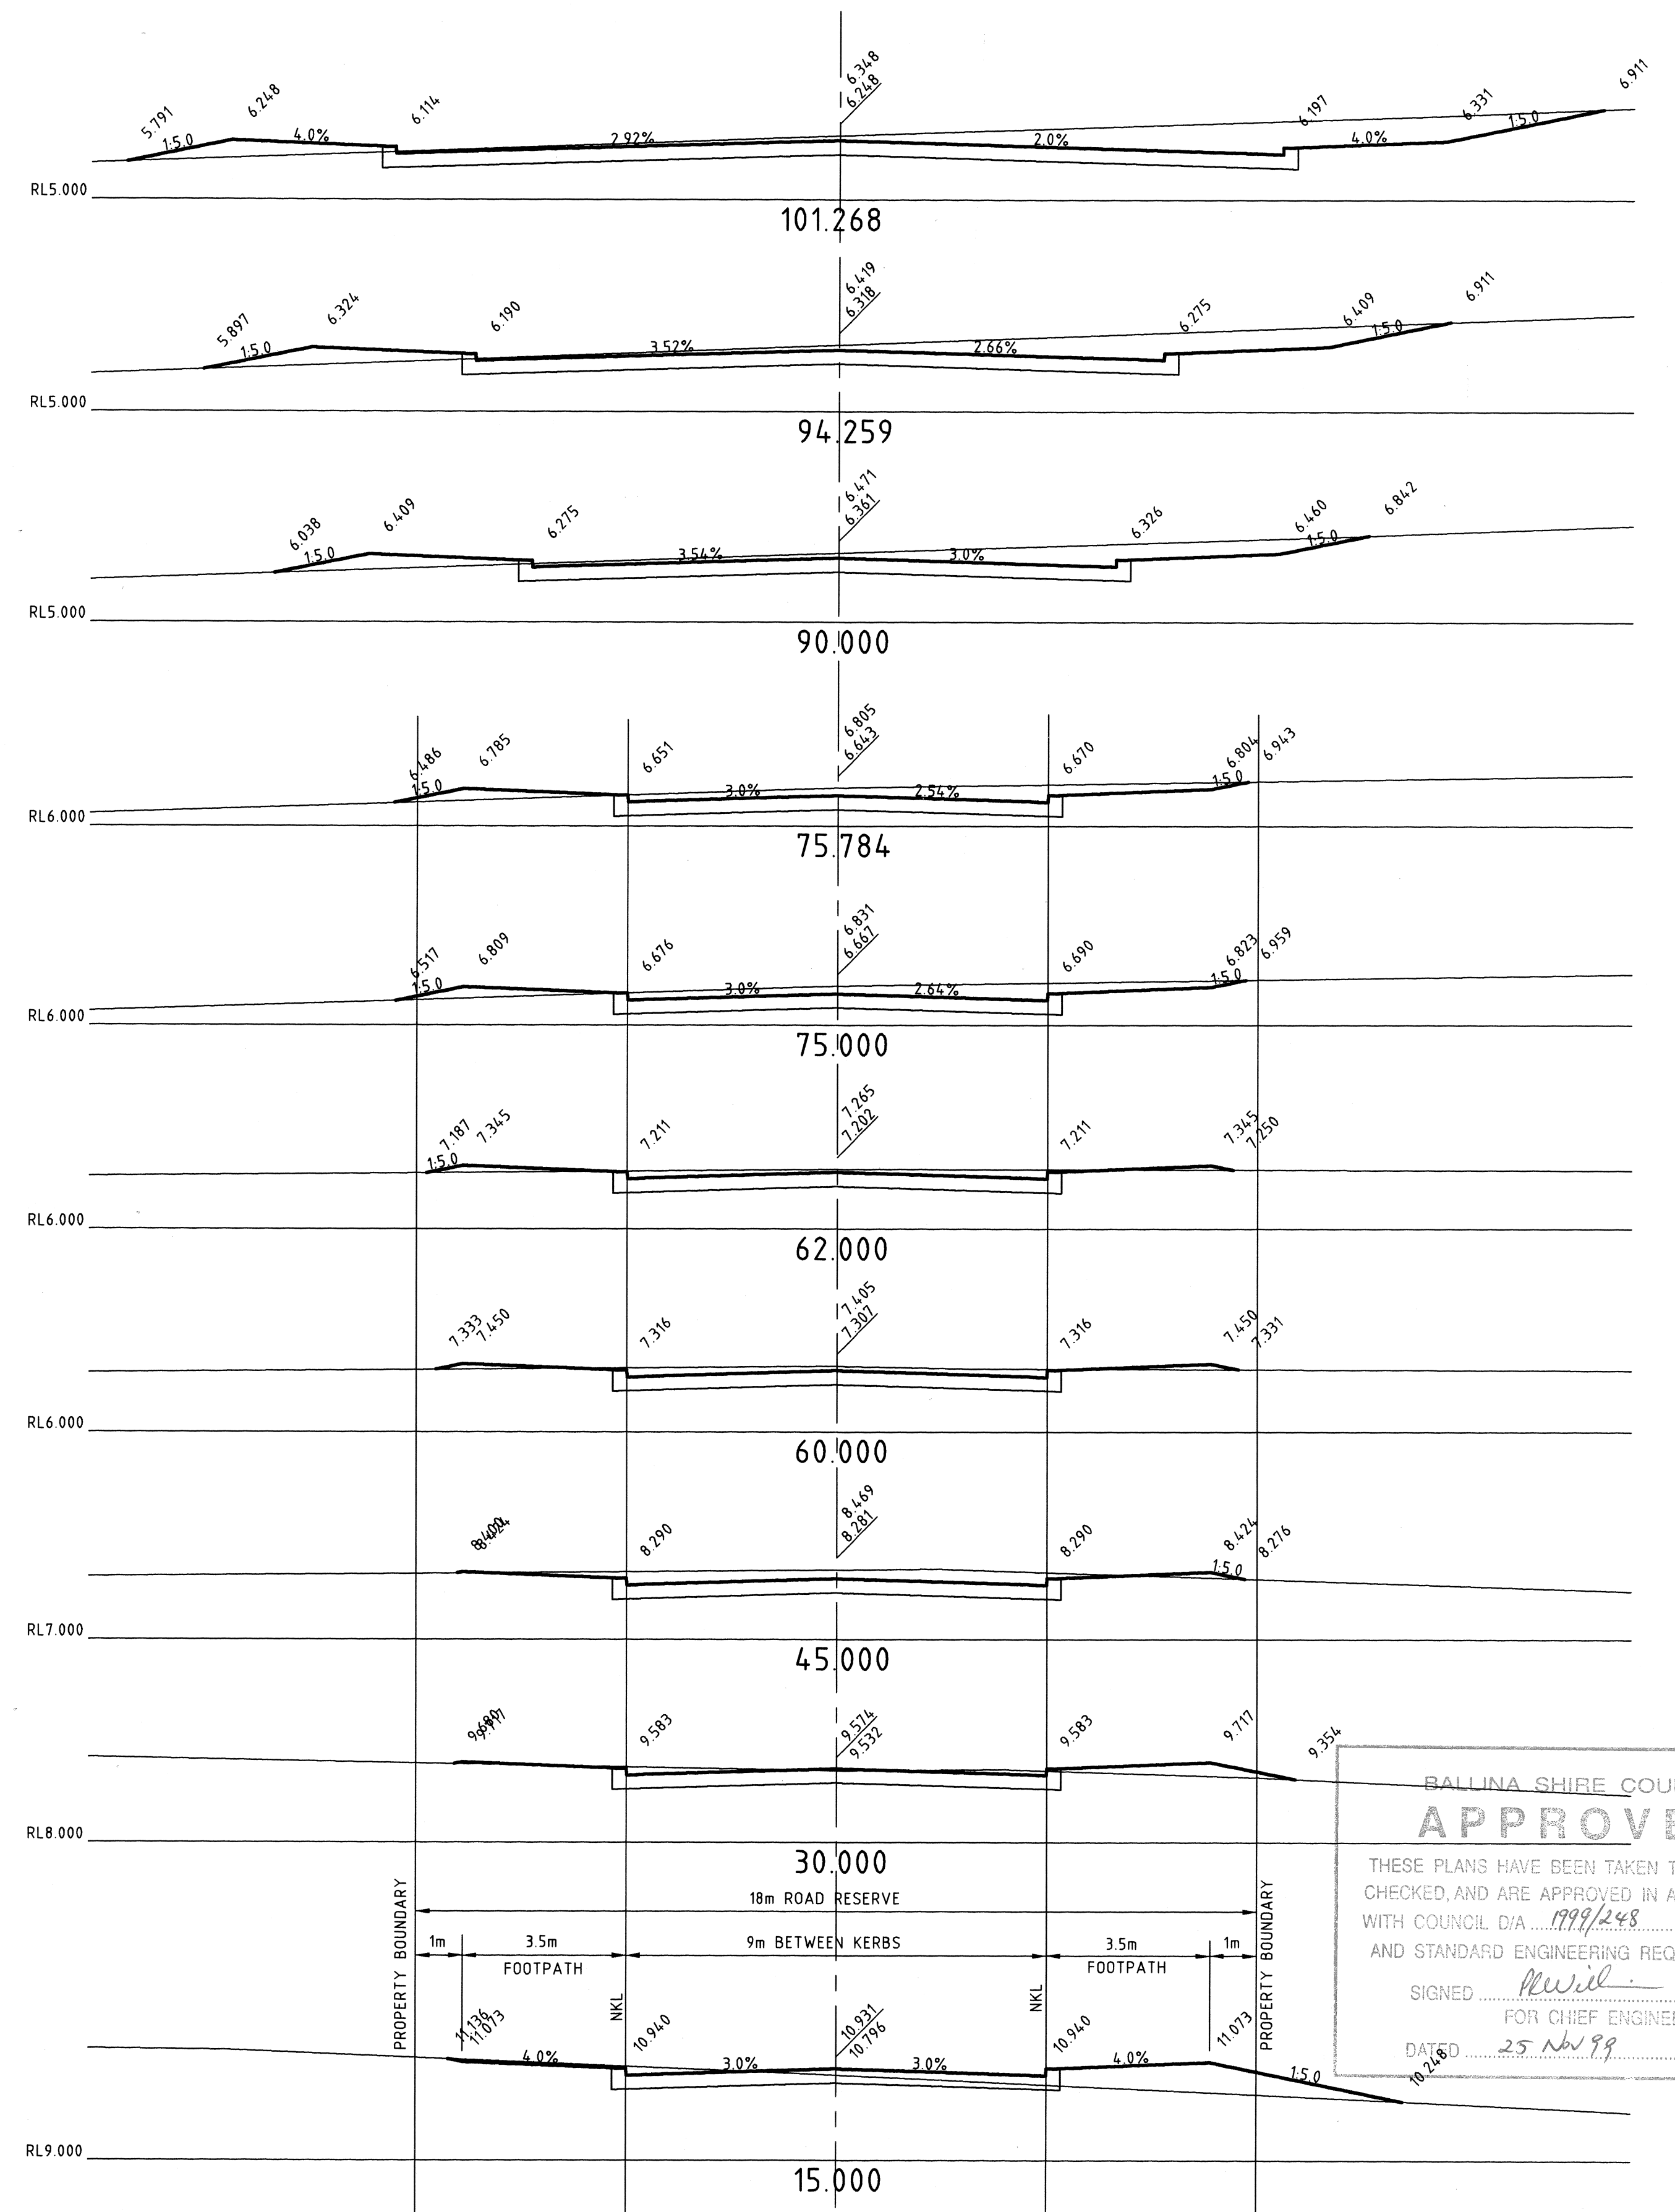


			Design	T.J.C.	CLIENT: R. and J. PIDCOCK		PROJECT: PACIFIC PINES ESTATE STAGES 3a & 3b LENNOX HEAD	TITLE: MONTWOOD DRIVE CROSS SECTIONS SHEET 2	DAVID ARDILL & ASSOCIATES PTY. LIMITED CONSULTING CIVIL AND STRUCTURAL ENGINEERS PROJECT MANAGERS AND TOWN PLANNERS				
			Drawn	T.J.C.									
			Checked	<i>[Signature]</i>	Date	SEPT. '99			Dwg Filename	1087-3-05			
			Approved	<i>[Signature]</i> R.G. McNEIL	Datum	A.H.D.			Disk Name				
No.	Date	Amendment	Scale	1: 100	Sheet	of	Sheets			31 DE-HAVILLAND CRES. BALLINA NSW 2478 A.C.N. 002 400 526	P.O. BOX 20 Ph. 02 6686 3280 Fax 02 6686 7920 e-mail: daa@turboweb.net.au	DWG. No. C.05	JOB No. 88/1087/3

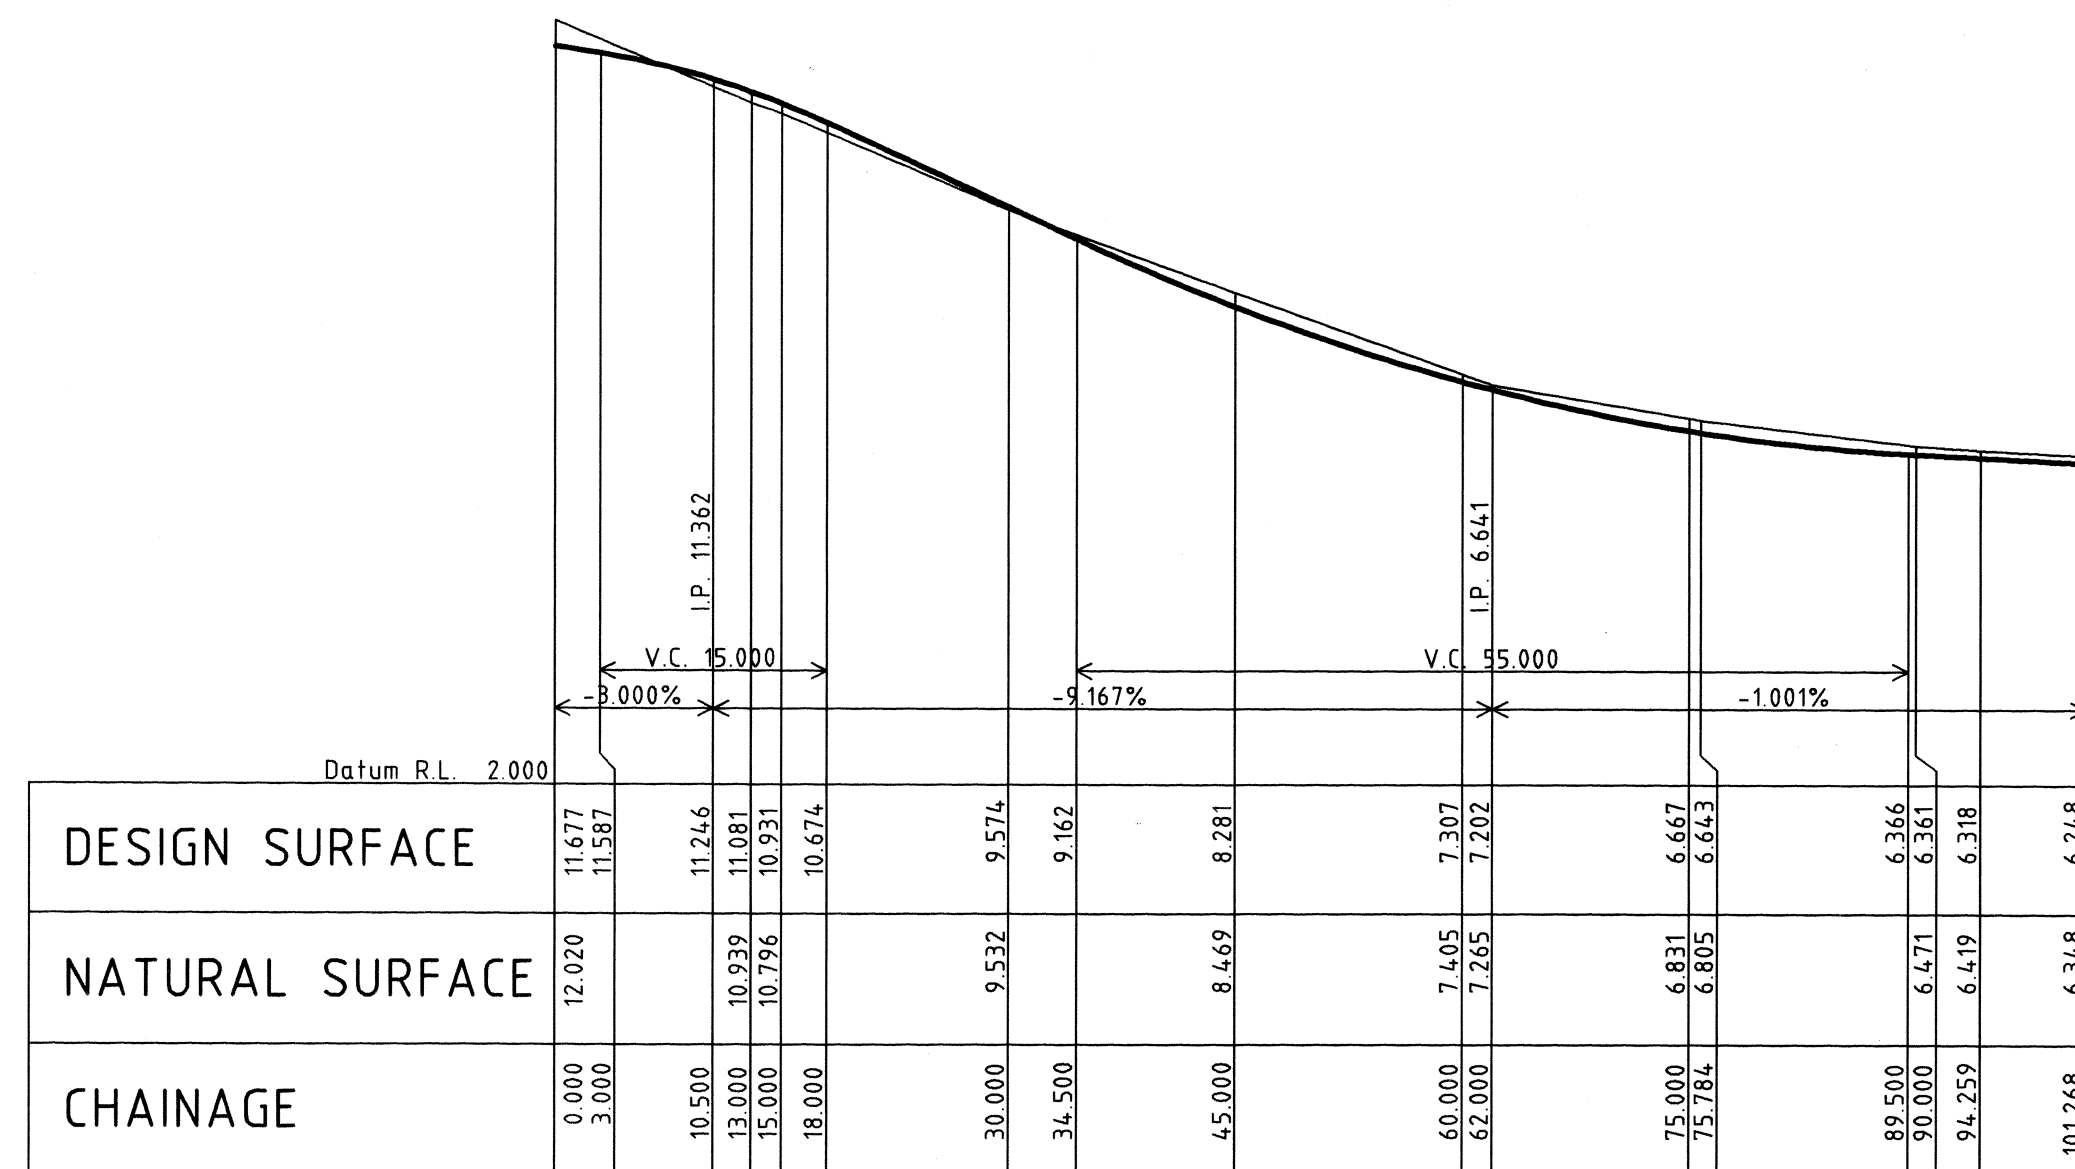


BALLINA SHIRE COUNCIL
APPROVED
 THESE PLANS HAVE BEEN TAKEN TO SITE AND CHECKED, AND ARE APPROVED IN ACCORDANCE WITH COUNCIL D/A 1999/248 CONDITIONS AND STANDARD ENGINEERING REQUIREMENTS.
 SIGNED *[Signature]* FOR CHIEF ENGINEER
 DATED 25 Nov 99


			Design	T.J.C.	CLIENT: R. and J. PIDCOCK	PROJECT: PACIFIC PINES ESTATE STAGES 3a & 3b LENNOX HEAD	TITLE: SUGARWHARF PLACE LONG. & CROSS SECTIONS	DAVID ARDILL & ASSOCIATES PTY. LIMITED CONSULTING CIVIL AND STRUCTURAL ENGINEERS PROJECT MANAGERS AND TOWN PLANNERS							
			Drawn	T.J.C.											
			Checked									Date	SEPT. '99	Dwg Filename	1087-3-06
			Approved									Datum	A.H.D.	Disk Name	
No.	Date	Amendment	Scale	AS SHOWN	Sheet	of	Sheets	31 DE-HAVILLAND CRES. BALLINA NSW 2478 A.C.N. 002 400 526			P.O. BOX 20 Ph. 02 6686 3280 Fax 02 6686 7920 e-mail: das@turboweb.net.au	DWG. No. C.06	JOB No. 88/1087/3		

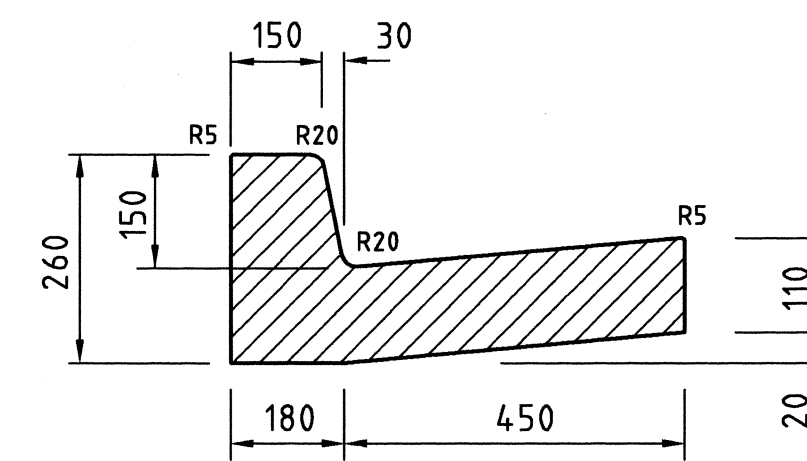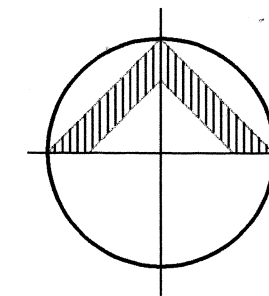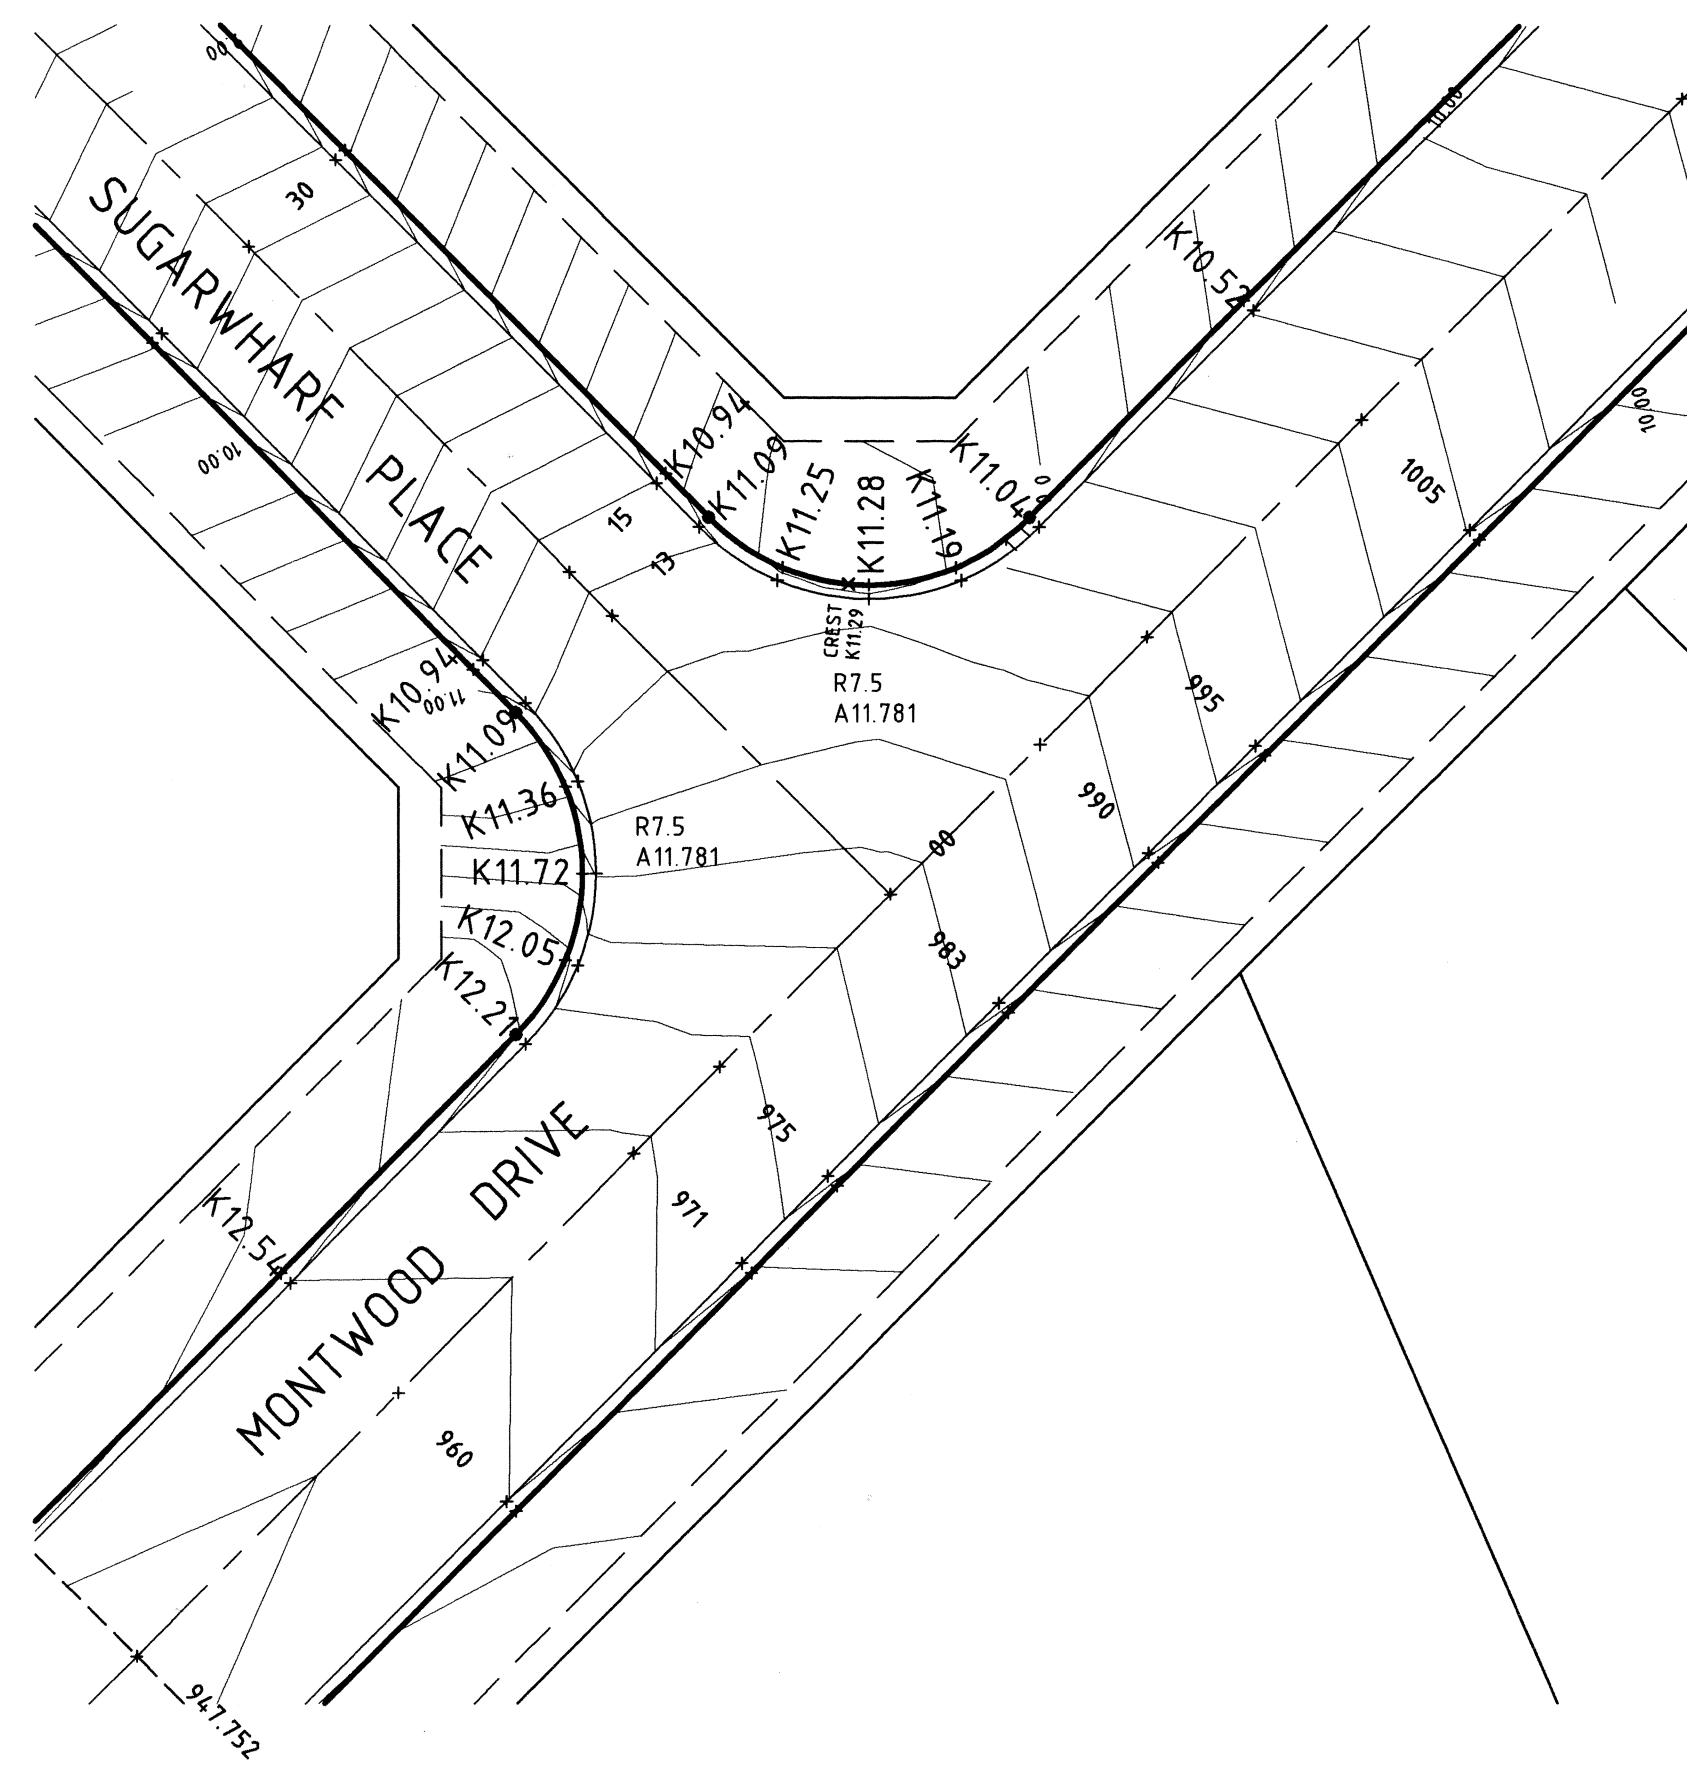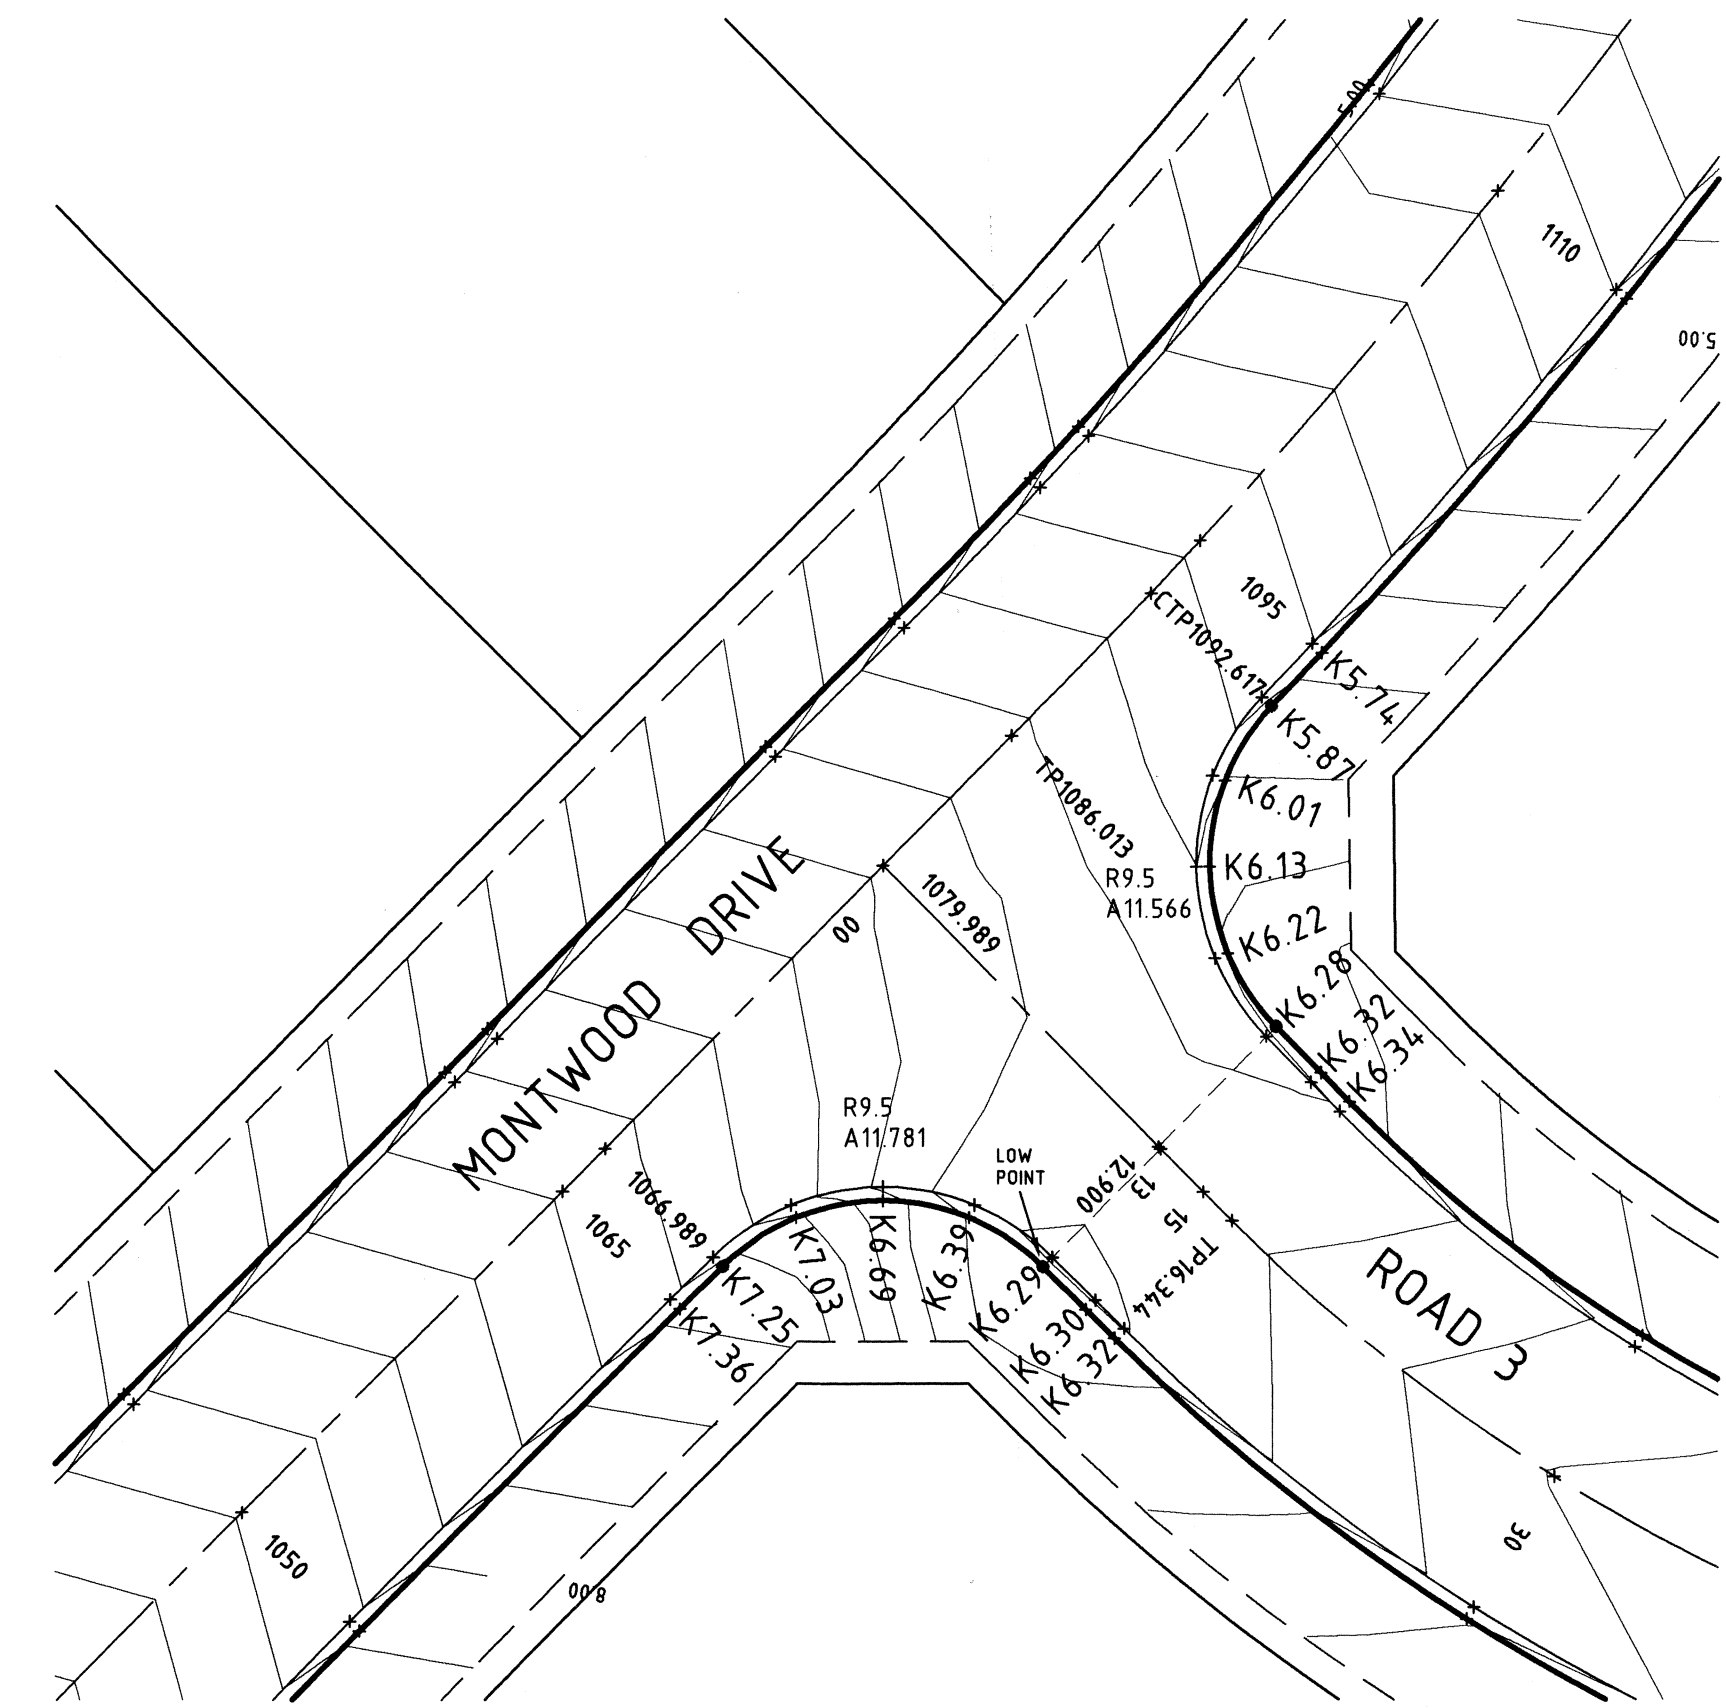


KERB AND GUTTER DETAIL

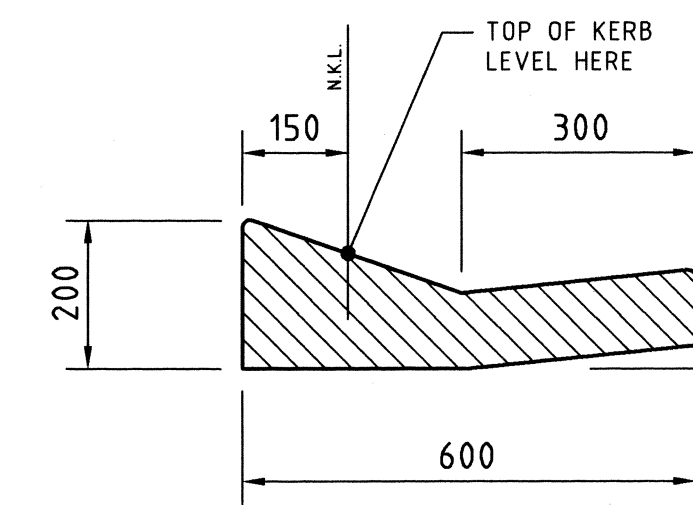


LAYBACK KERB

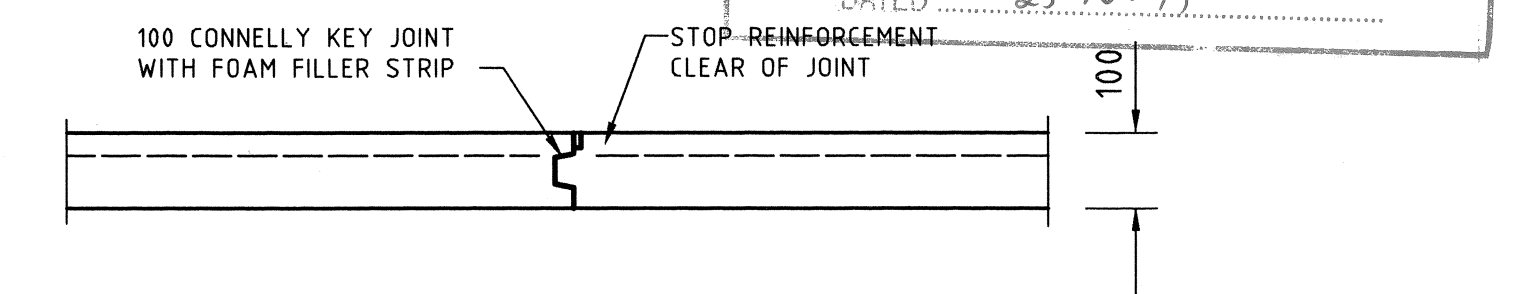


KEY JOINT (K.J.)
(AT MAX. 6m CRS)

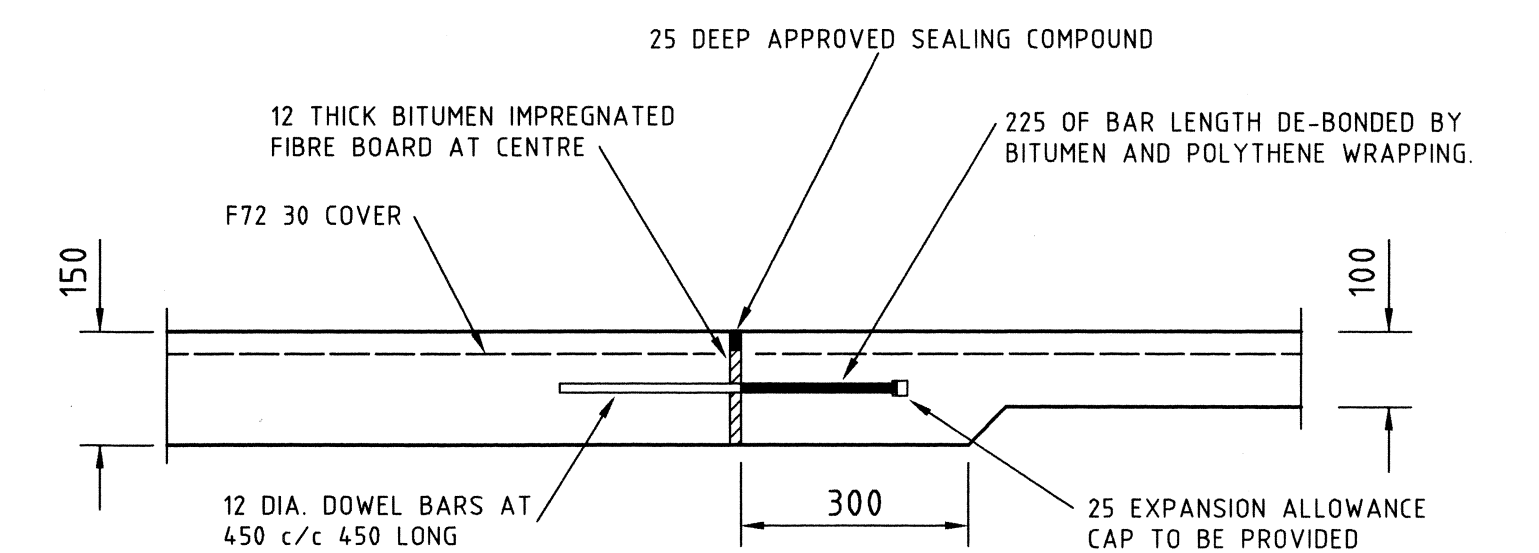

EXPANSION JOINT

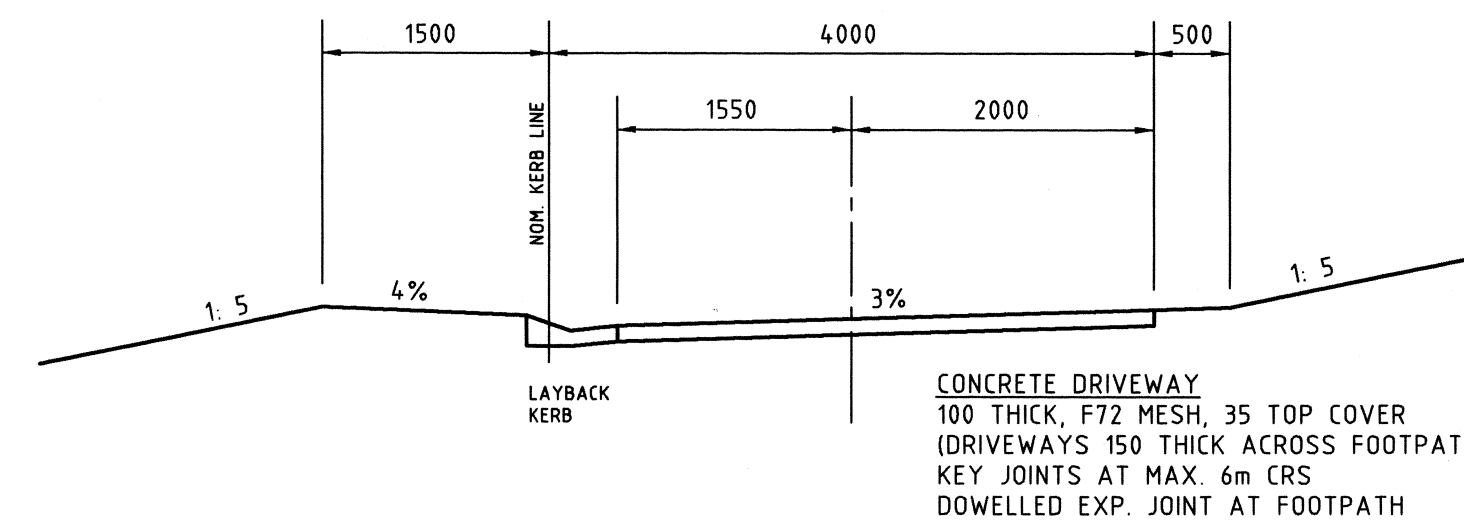

TYPICAL DRIVEWAY DETAIL
SCALE 1: 50

 A	11-11-99	DRIVEWAY PLAN REVISED	Design	T.J.C.	CLIENT: R. and J. PIDCOCK		PROJECT: PACIFIC PINES ESTATE STAGES 3a & 3b LENNOX HEAD	TITLE: KERB RETURN DETAILS	DAVID ARDILL & ASSOCIATES PTY. LIMITED CONSULTING CIVIL AND STRUCTURAL ENGINEERS PROJECT MANAGERS AND TOWN PLANNERS 				
			Drawn	T.J.C.									
			Checked		Date	SEPT. '99						Dwg Filename	1087-3-08
			Approved	 T.J.C. N.E. Hunt	Datum	A.H.D.						Disk Name	
No.	Date	Amendment	Scale	1: 250	Sheet	of	Sheets			31 DE-HAVILLAND CRES. BALLINA NSW 2478	P.O. BOX 20 Ph. 02 6686 3280 Fax 02 6686 7920 e-mail: daa@urboweb.net.au	DWG. No. C.08 A	JOB No. 88/1087/3