


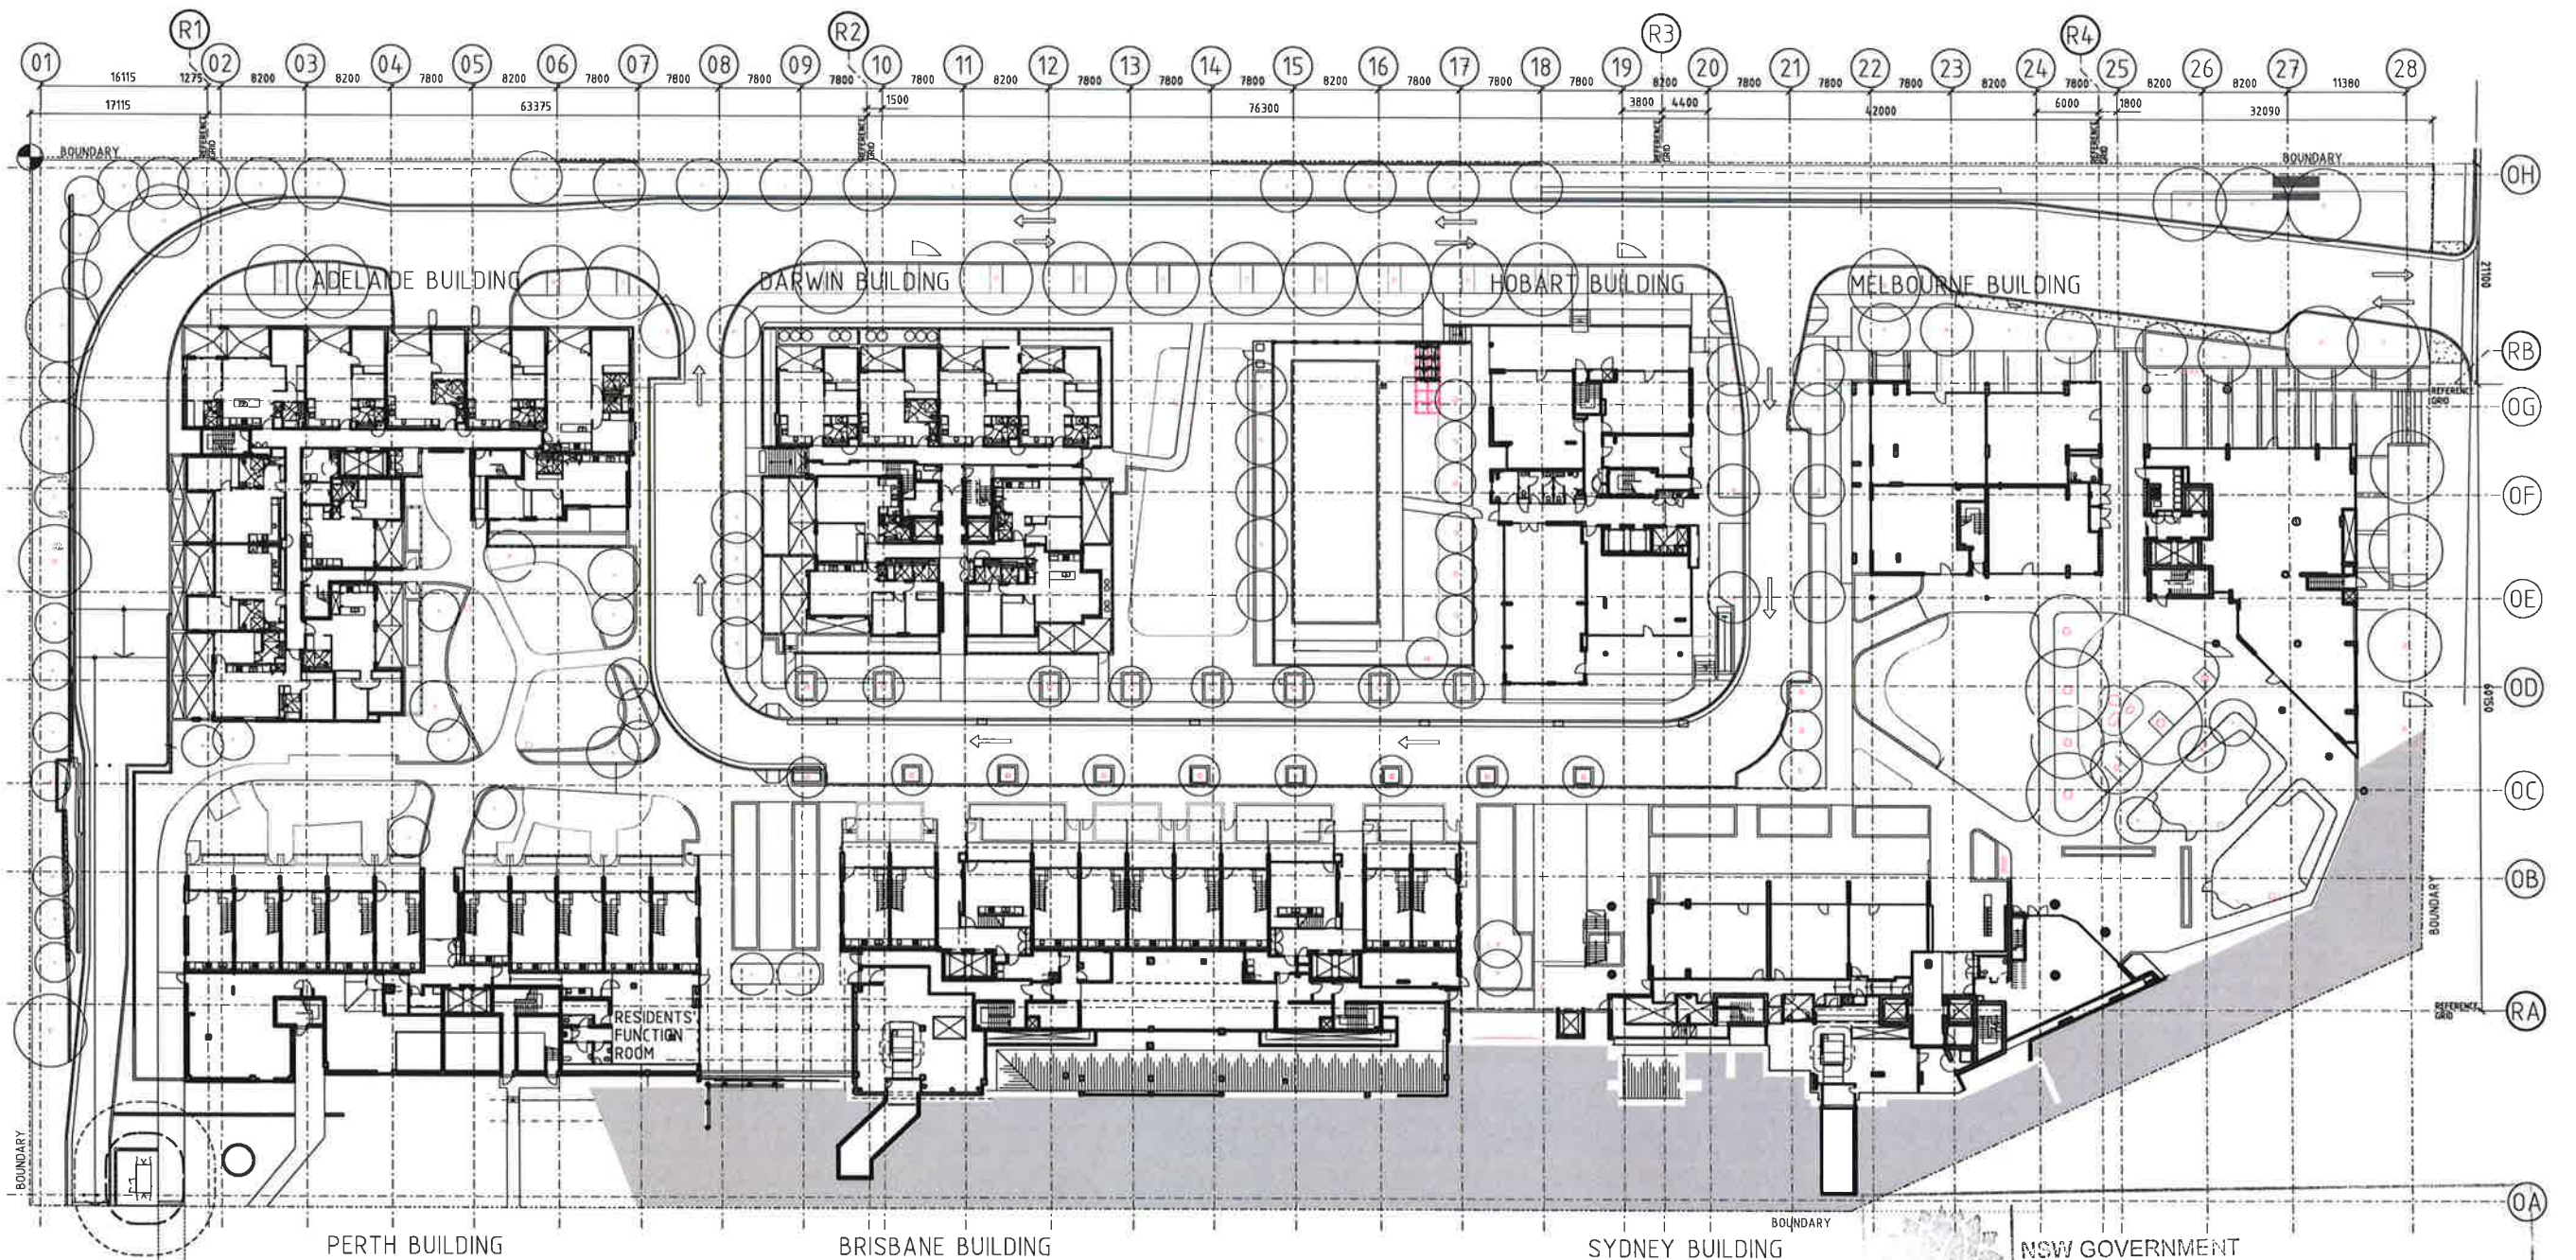

NSW GOVERNMENT
Planning

Issued under the Environmental Planning and Assessment Act 1979

Approved Section 75W Modification Application

No. 8 granted on the 11 October 2016

in respect to MP 10-0112

Signed [Signature]

Sheet No. 1 of 3


1:330@A1DA2100

NOT FOR CONSTRUCTION

Revisions	Date	Description
J 10/11/16	75W - MOD 1	

Do not scale drawings. Use figured dimensions only. Check & verify levels and dimensions on site prior to the commencement of any work, the preparation of shop drawings or the fabrication of components.
This drawing is the copyright of Allen Jack & Co. All rights reserved. It is to be used only for the purpose for which it was prepared and is not to be reproduced or transmitted in any form or by any means without the express permission of Allen Jack & Co. All rights reserved.
Nominated Architects: Michael Newman 5284, Peter Ireland 6841

Site Location Plan

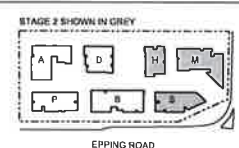

STAMFORD
LAND CORPORATION LTD



AJ+C
ARCHITECTS
79 Myrtle Street Chippendale NSW 2008 AUSTRALIA
ph +61 2 9311 8229 f +61 2 9311 8200 ARN 53 003 782 250

Project
MACQUARIE PARK VILLAGE
110-114 HERRING ROAD
MACQUARIE PARK

Proj No. 10_030



20 21 22

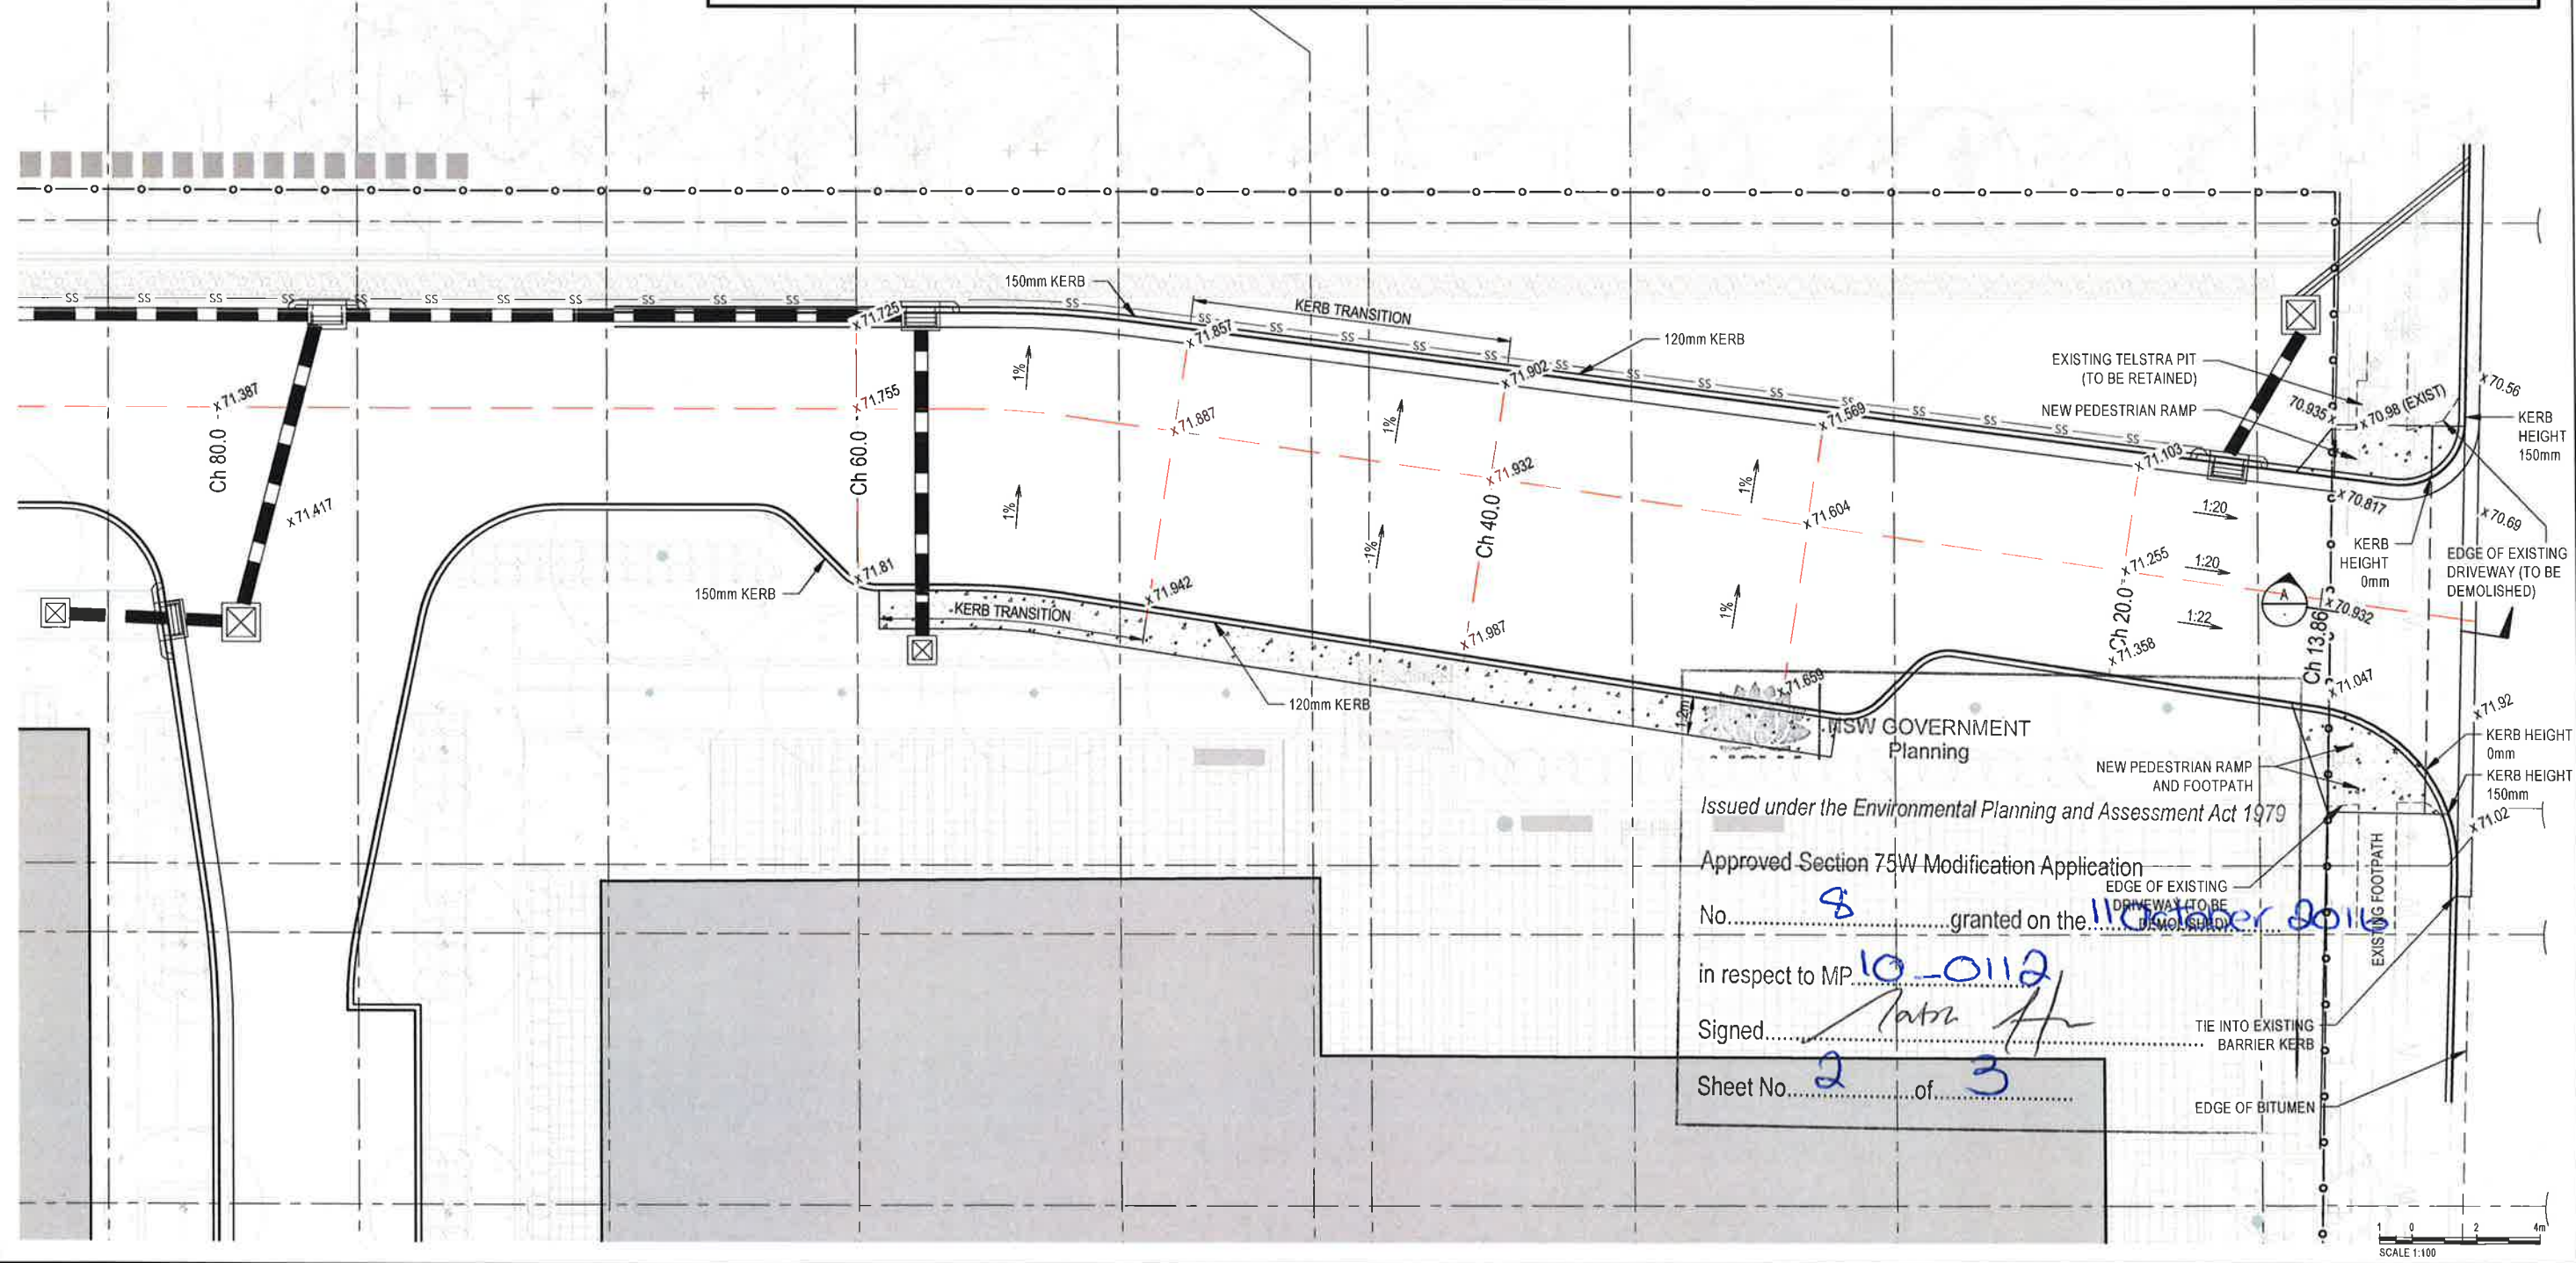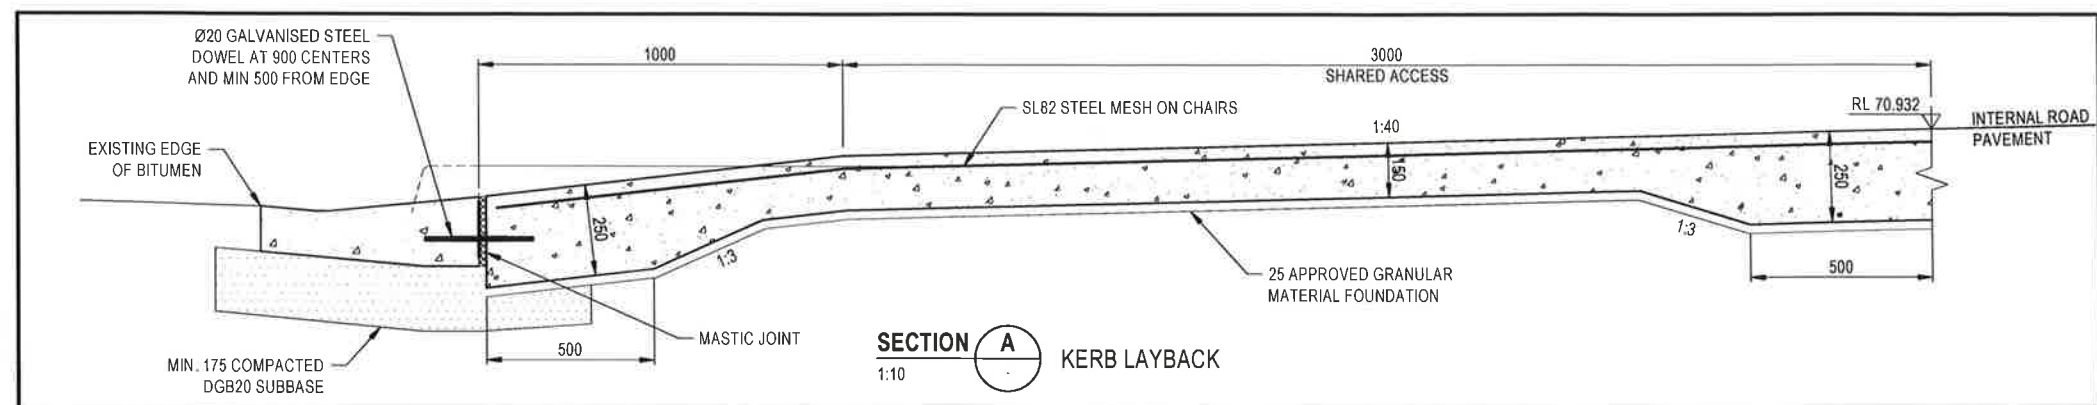

NSW GOVERNMENT
Planning
Issued under the Environmental Planning and Assessment Act 1979
Approved Section 75W Modification Application
No. 8 granted on the 11 October 2010
in respect to MP 10-0112
Signed [Signature]
Sheet No. 2 of 3

aurecon
www.aurecongroup.com


PARKVIEW STAMFORD
HOTELS AND RESORTS

REV	DATE	REVISION DETAILS	APPROVED
A	12.06.15	ISSUED FOR INFORMATION	RD
B	29.06.15	ISSUED FOR INFORMATION	RD
C	09.07.15	ISSUED FOR INFORMATION	RD
D	11.07.16	ISSUED FOR APPROVAL	RD

SCALE	SIZE
1:100	A1
DRAWN	BL
DESIGNED	LVW
CHECKED	RD

FOR CONSTRUCTION
APPROVED
DATE
RT

PROJECT	MACQUARIE PARK VILLAGE 110-114 HERRING ROAD, MACQUARIE PARK
TITLE	ENTRANCE LAYOUT
DRAWING No.	245126
PROJECT No.	0000
WBS	SK
TYPE	CC
NUMBER	0001
REV	D

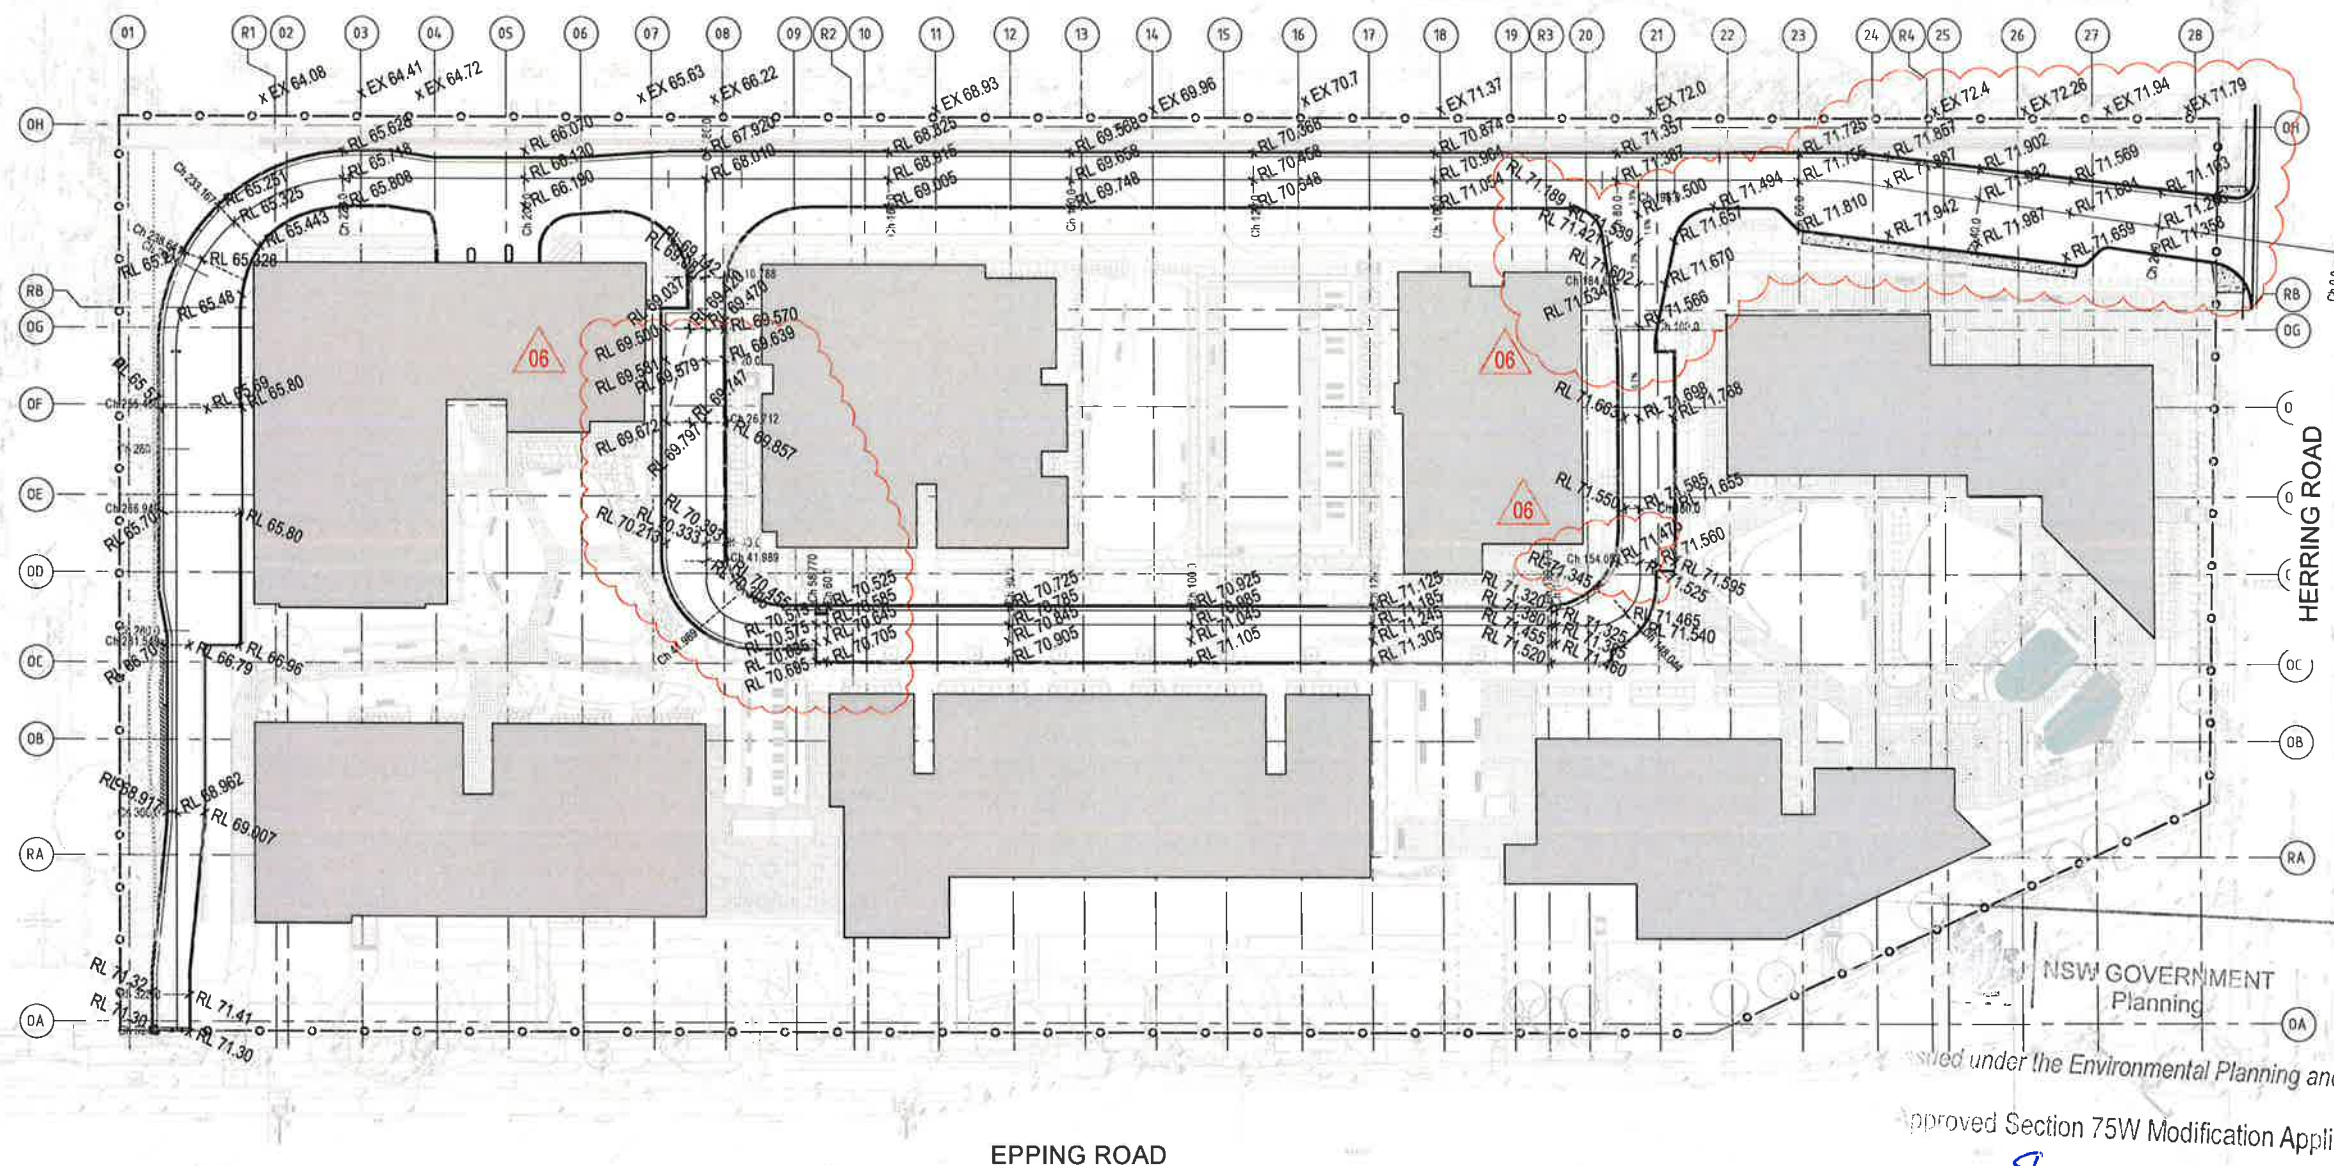

NSW GOVERNMENT
Planning

Approved under the Environmental Planning and Assessment Act 1979

Approved Section 75W Modification Application

No. 8 granted on the 11 October 2016

In respect to MP 10-0112

Signed [Signature]

Scale 1:400

aurecon
www.aurecongroup.com

PARKVIEW STAMFORD
HOTELS AND RESORTS

REV	DATE	REVISION DETAILS
01	17.04.15	ISSUED FOR CONSTRUCTION
02	03.06.15	KERBING, LEVELS REVISED
03	29.06.15	PAVEMENT LEVELS REVISED, AREA ON HOLD, KERBING REVISED
04	30.07.15	ENTRANCE AMENDED
05	22.06.16	ISSUED FOR APPROVAL
06	11.07.16	ISSUED FOR APPROVAL

APPROVED
LWV
RD
RD
RD
RD

SCALE	SIZE
1:400	A1
DRAWN	BL
DESIGNED	LWV
CHECKED	RD

FOR CONSTRUCTION
APPROVED
DATE
RT

TITLE	PROJECT
SITE LAYOUT PLAN ROAD PAVEMENT LEVELS	MACQUARIE PARK VILLAGE 110-114 HERRING ROAD, MACQUARIE PARK
DRAWING No.	245126 - 0000 - DRG - CC - 2004 - 06