

EDMONDSON PARK SOUTH - TEMPORARY SALES OFFICE

MACDONALD ROAD

CONCEPT PLANS

25-1-2017

8110-01dw

4 1


Edmondson Park South

EPS


AUG '10



LEGEND

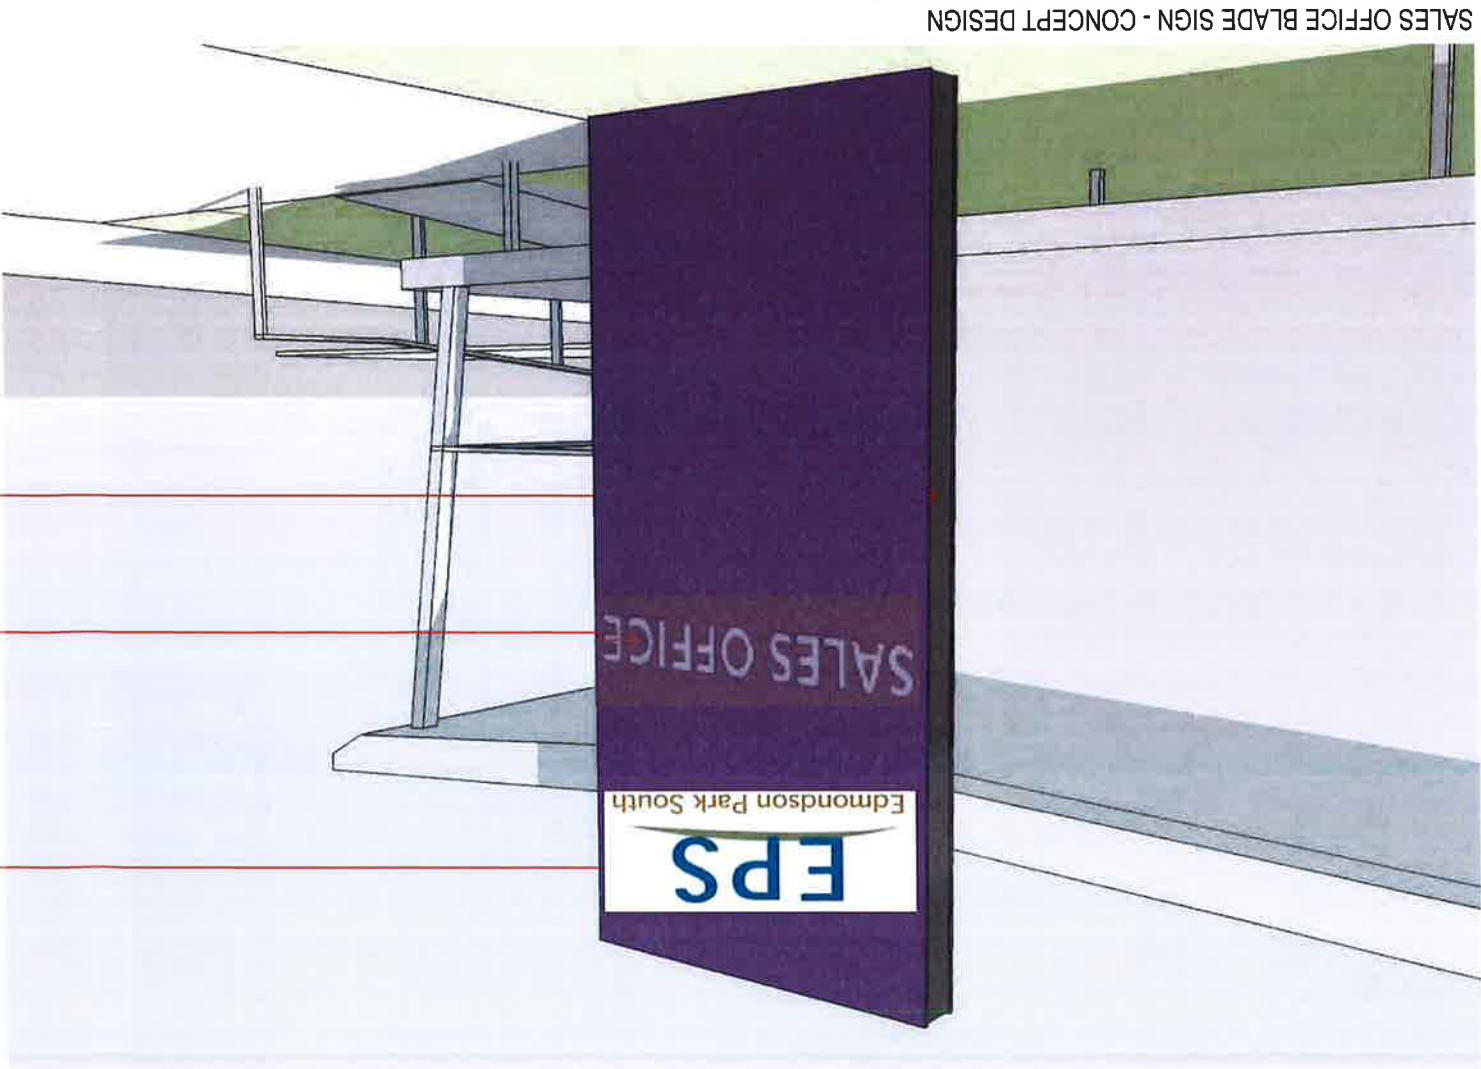

SALES OFFICE BLADE SIGN - CONCEPT DESIGN

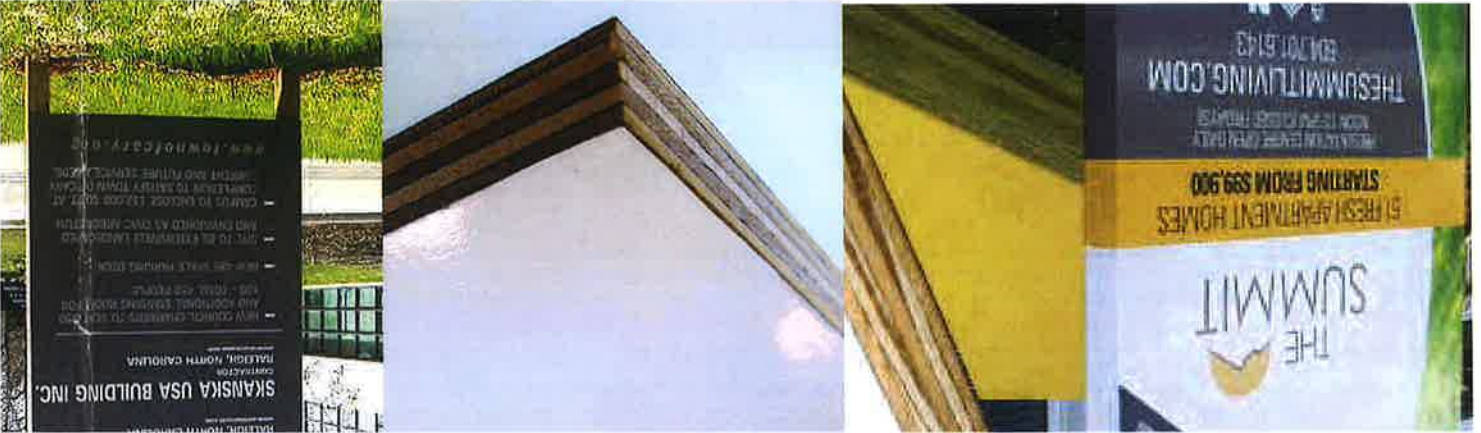

Above: Signage Precedents - Potential Material Finishes with medium density overlay plywood (MDO).

EDMONDSON PARK SOUTH - TEMPORARY SALES OFFICE MACDONALD ROAD CONCEPT PLANS

- Estate Logo
(Lasercut vinyl or similar)
- 4.5m x 2.1m signage blade.
2 pac epoxy painted face sheet on
treated pine frame.
- Box in profile with exterior grade
plywood. Colour: Charcoal.



Above: Indicative Ramp and Handrail treatment.




Above: Broom Finish Concrete



Above: Timber edge to garden bed.



Above: Laser Cut Signage (Vinyl).

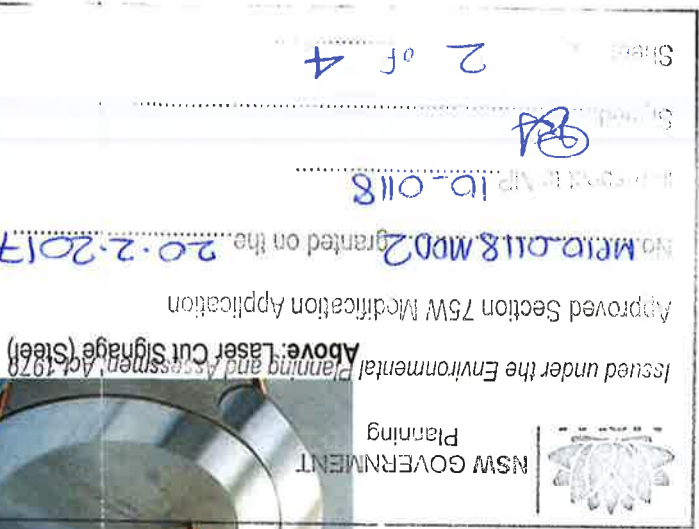

Above: Laser Cut Signage (Steel)

EPS Edmondson Park South

EDMONDSON PARK SOUTH - TEMPORARY SALES OFFICE
MACDONALD ROAD
CONCEPT PLANS

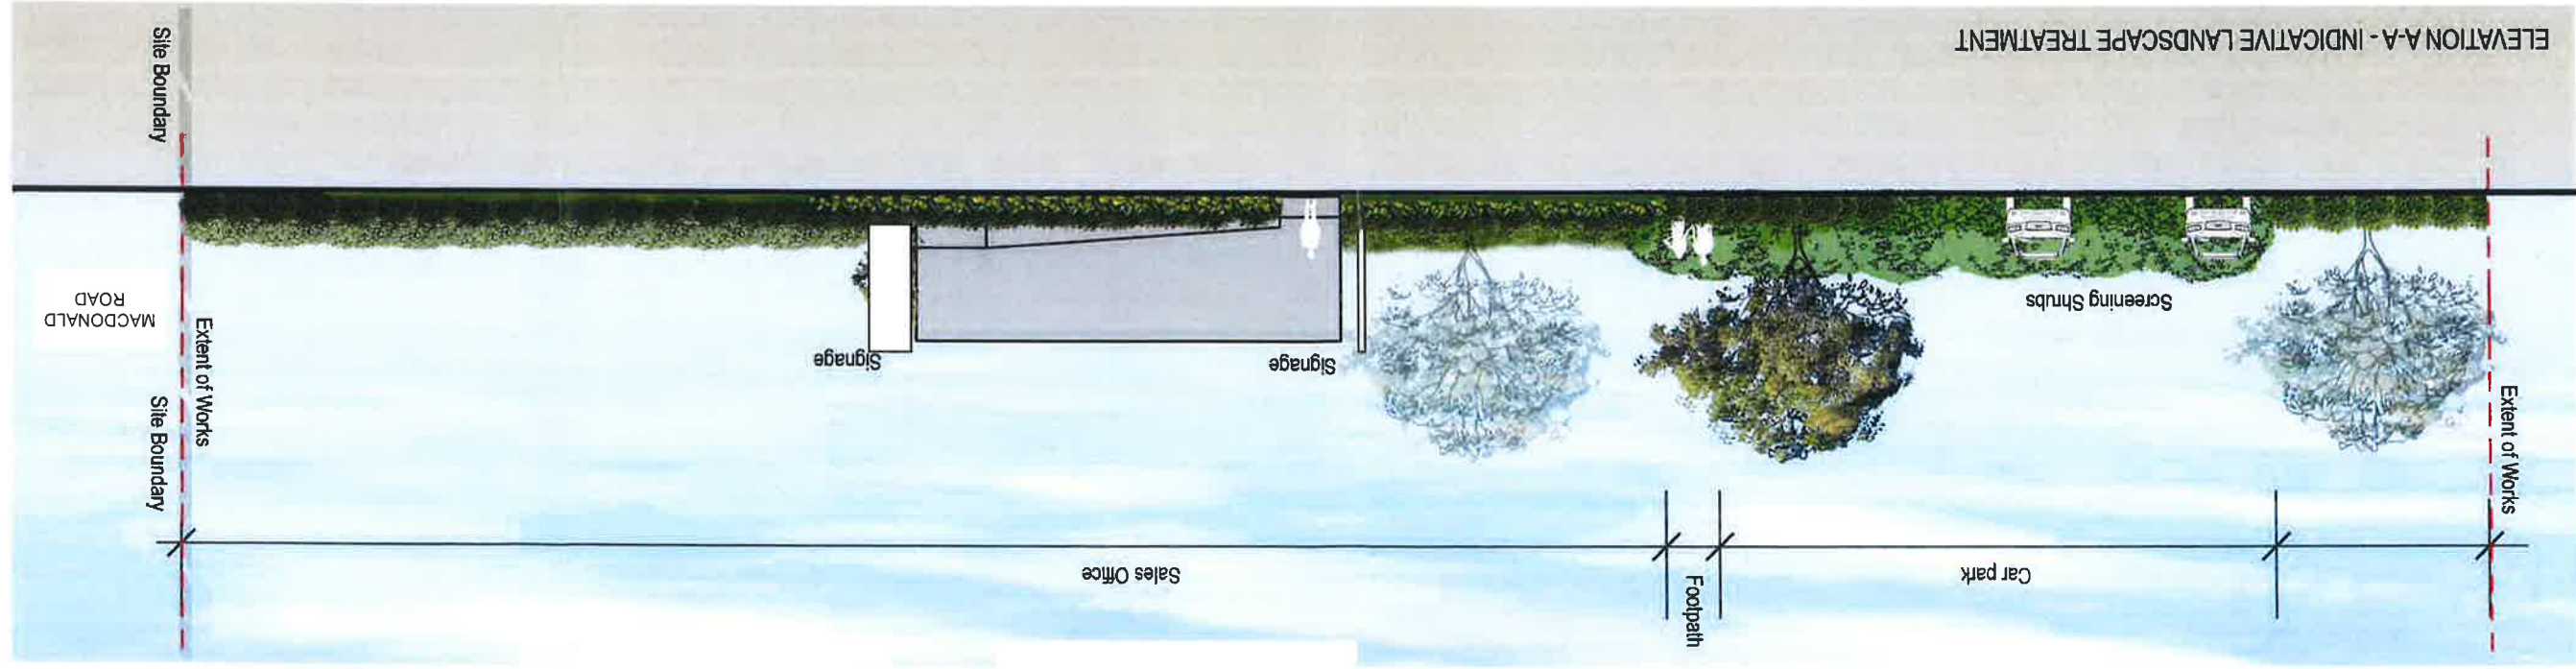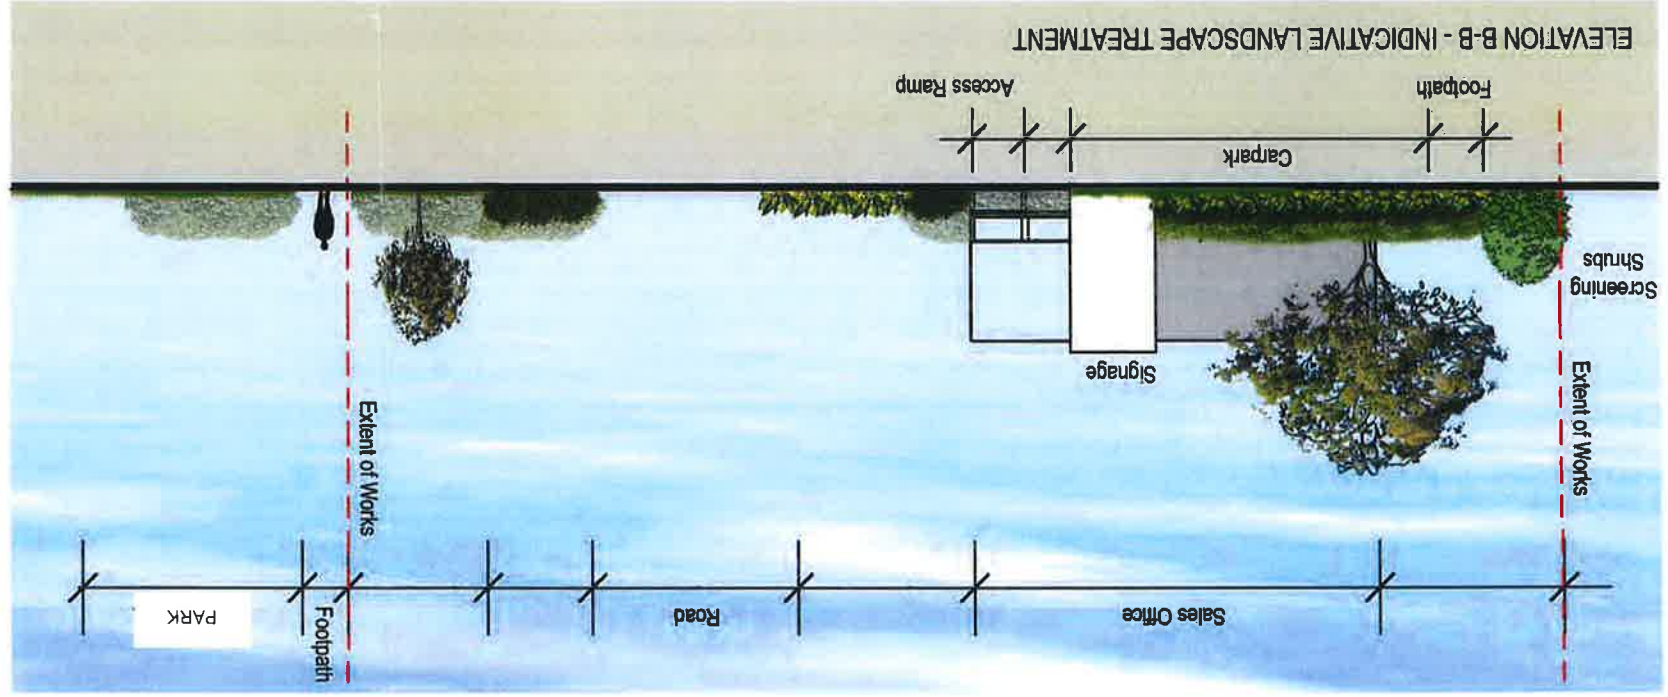

proposed signage plan

legend

Entry Billboards
6000mm wide x
3000mm high
single sided

Destination Billboards
8000mm wide x
4000mm high
single sided

Talker Signs
1200mm wide x
2400mm high
double sided

Please note: There will be no more than 16 talker signs at any one time – these will be rotated around the site depending on the location of land releases.

Blade Sign
1500mm wide x
4000mm high
double sided

