



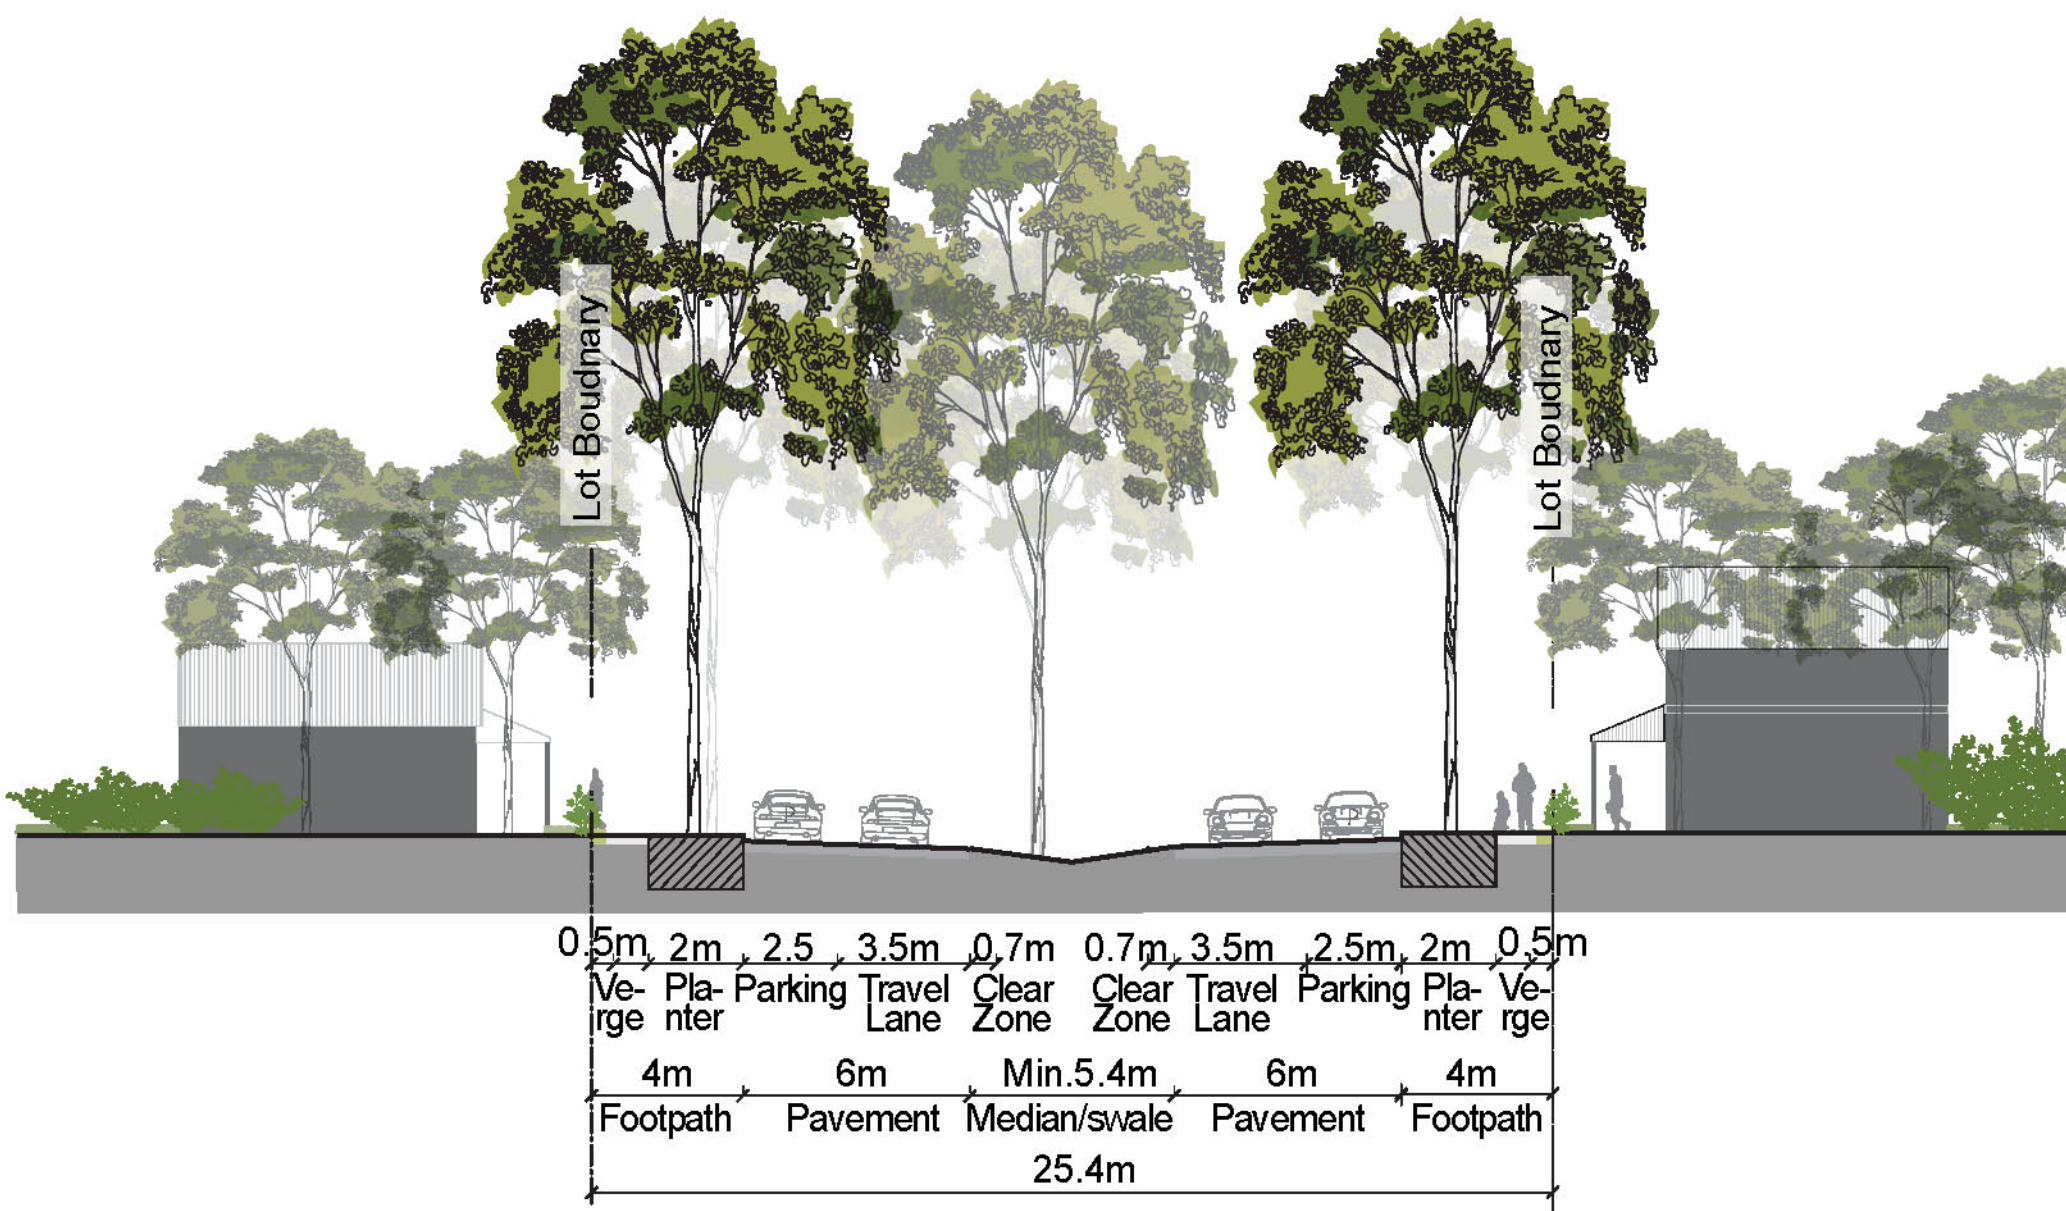


Section - Boulevard




Section - Main Street

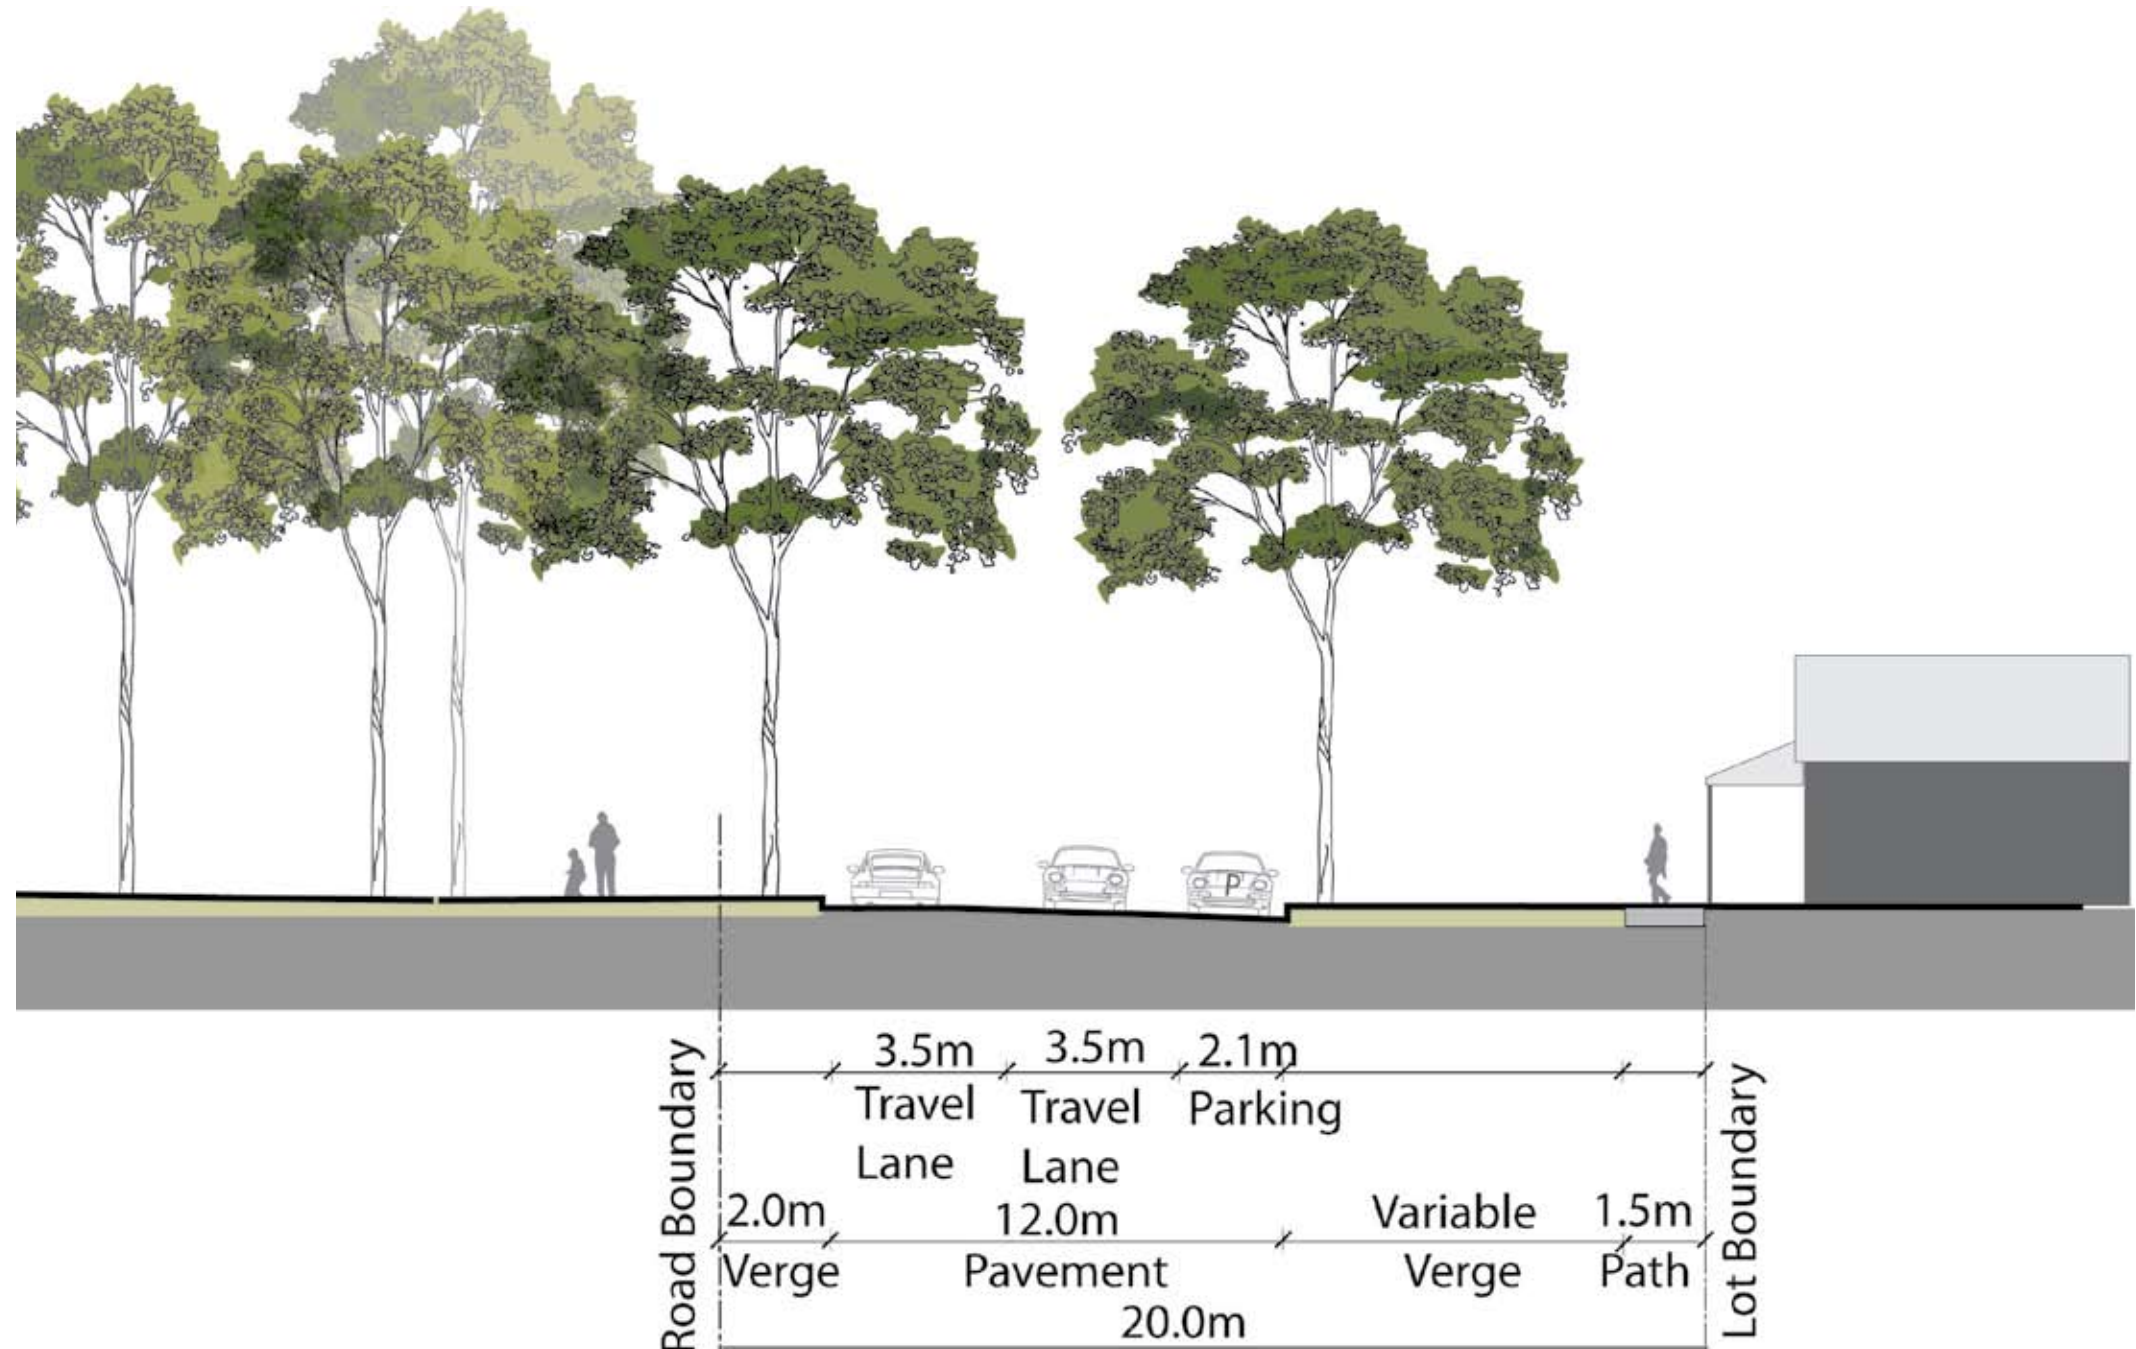

Section - Avenue

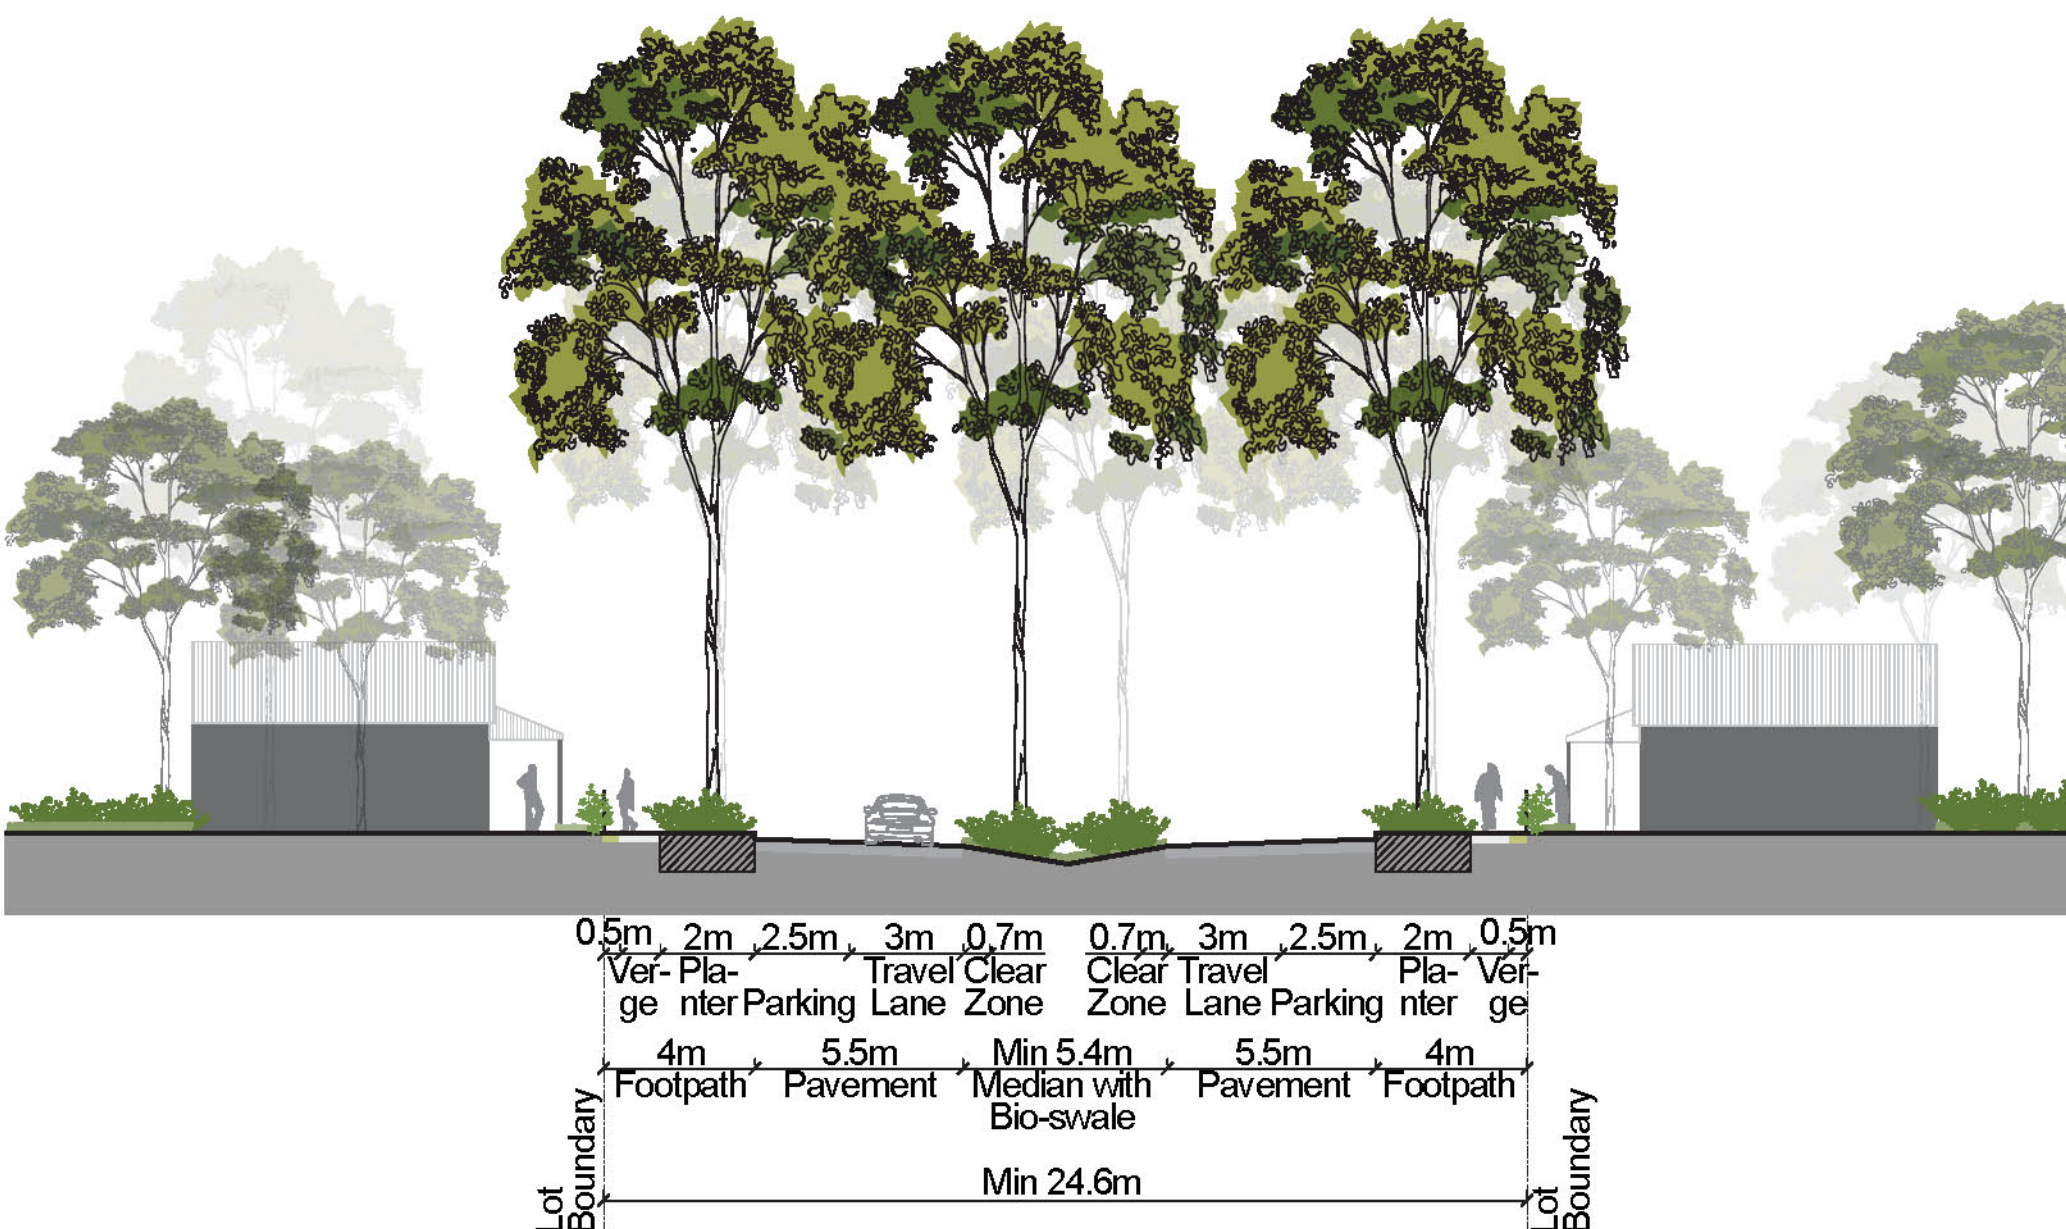

Section - Civic Street

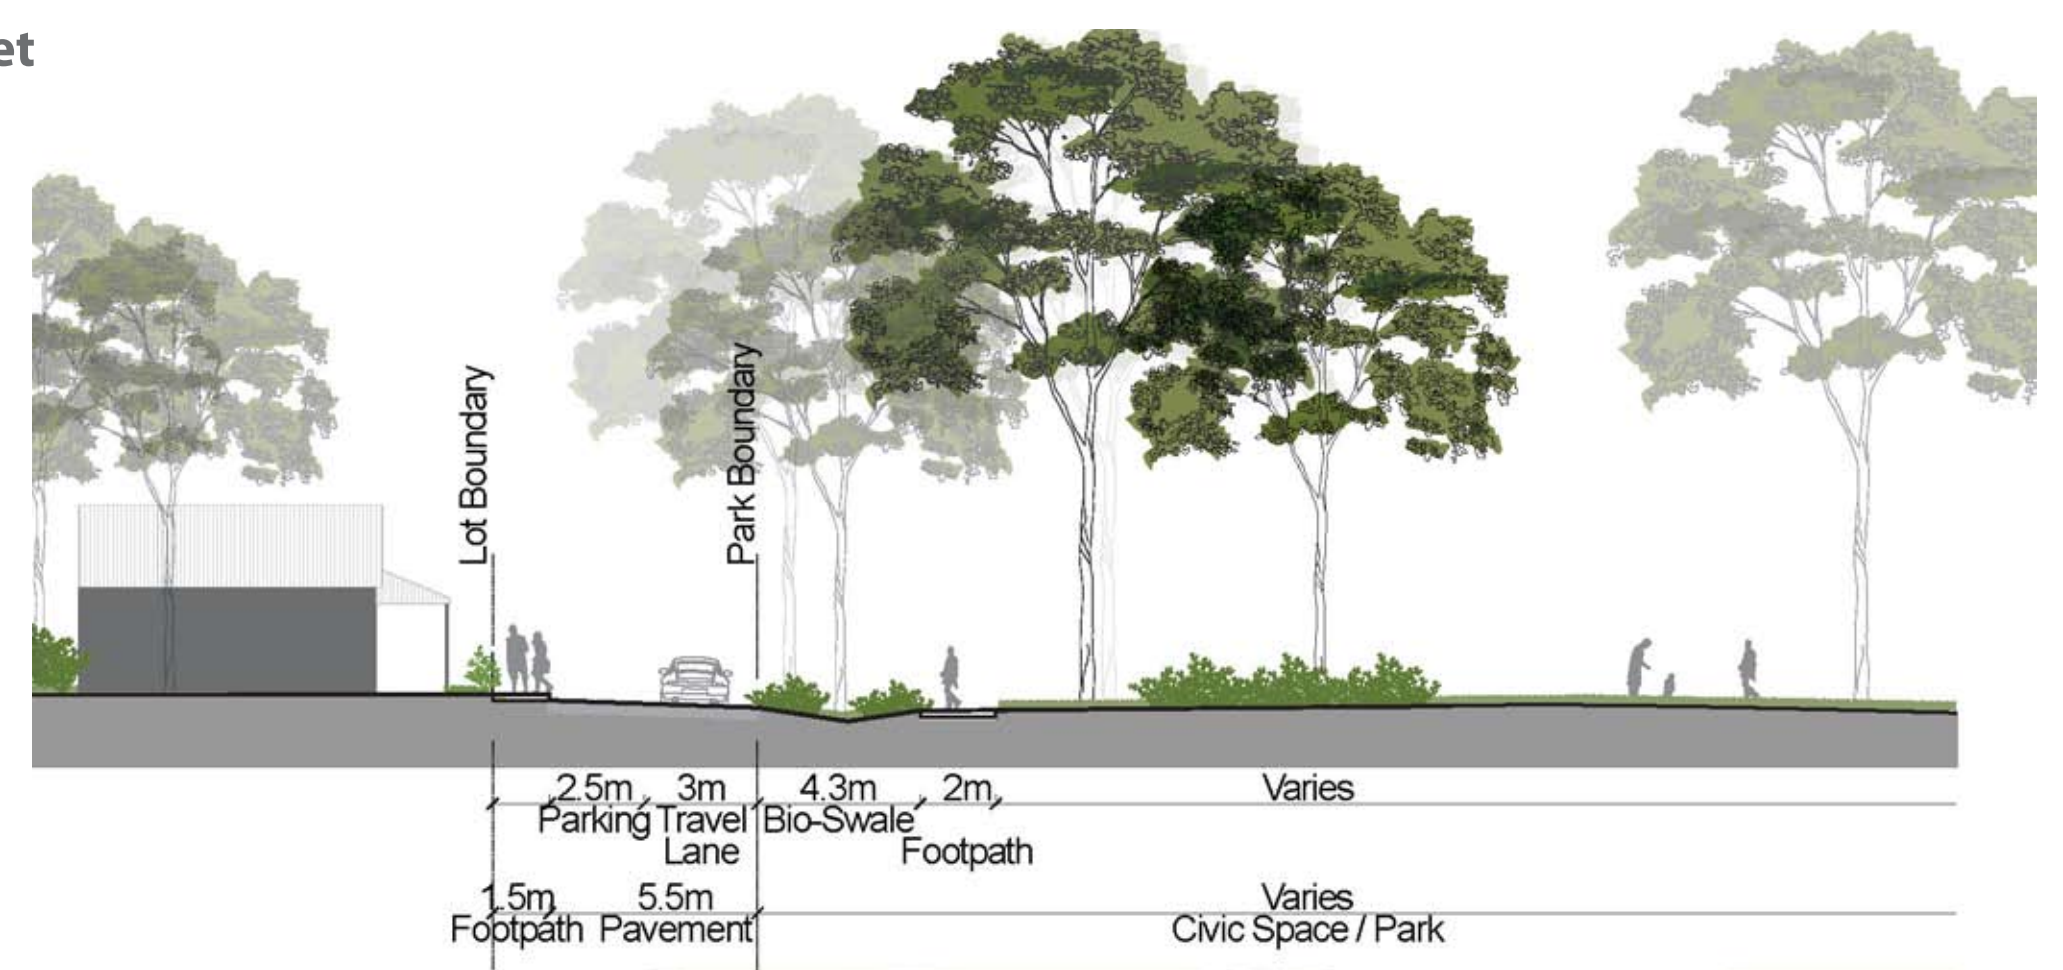


Section - Road Type 1




Section - Road Type 2





Section - Park Edge Drive 1

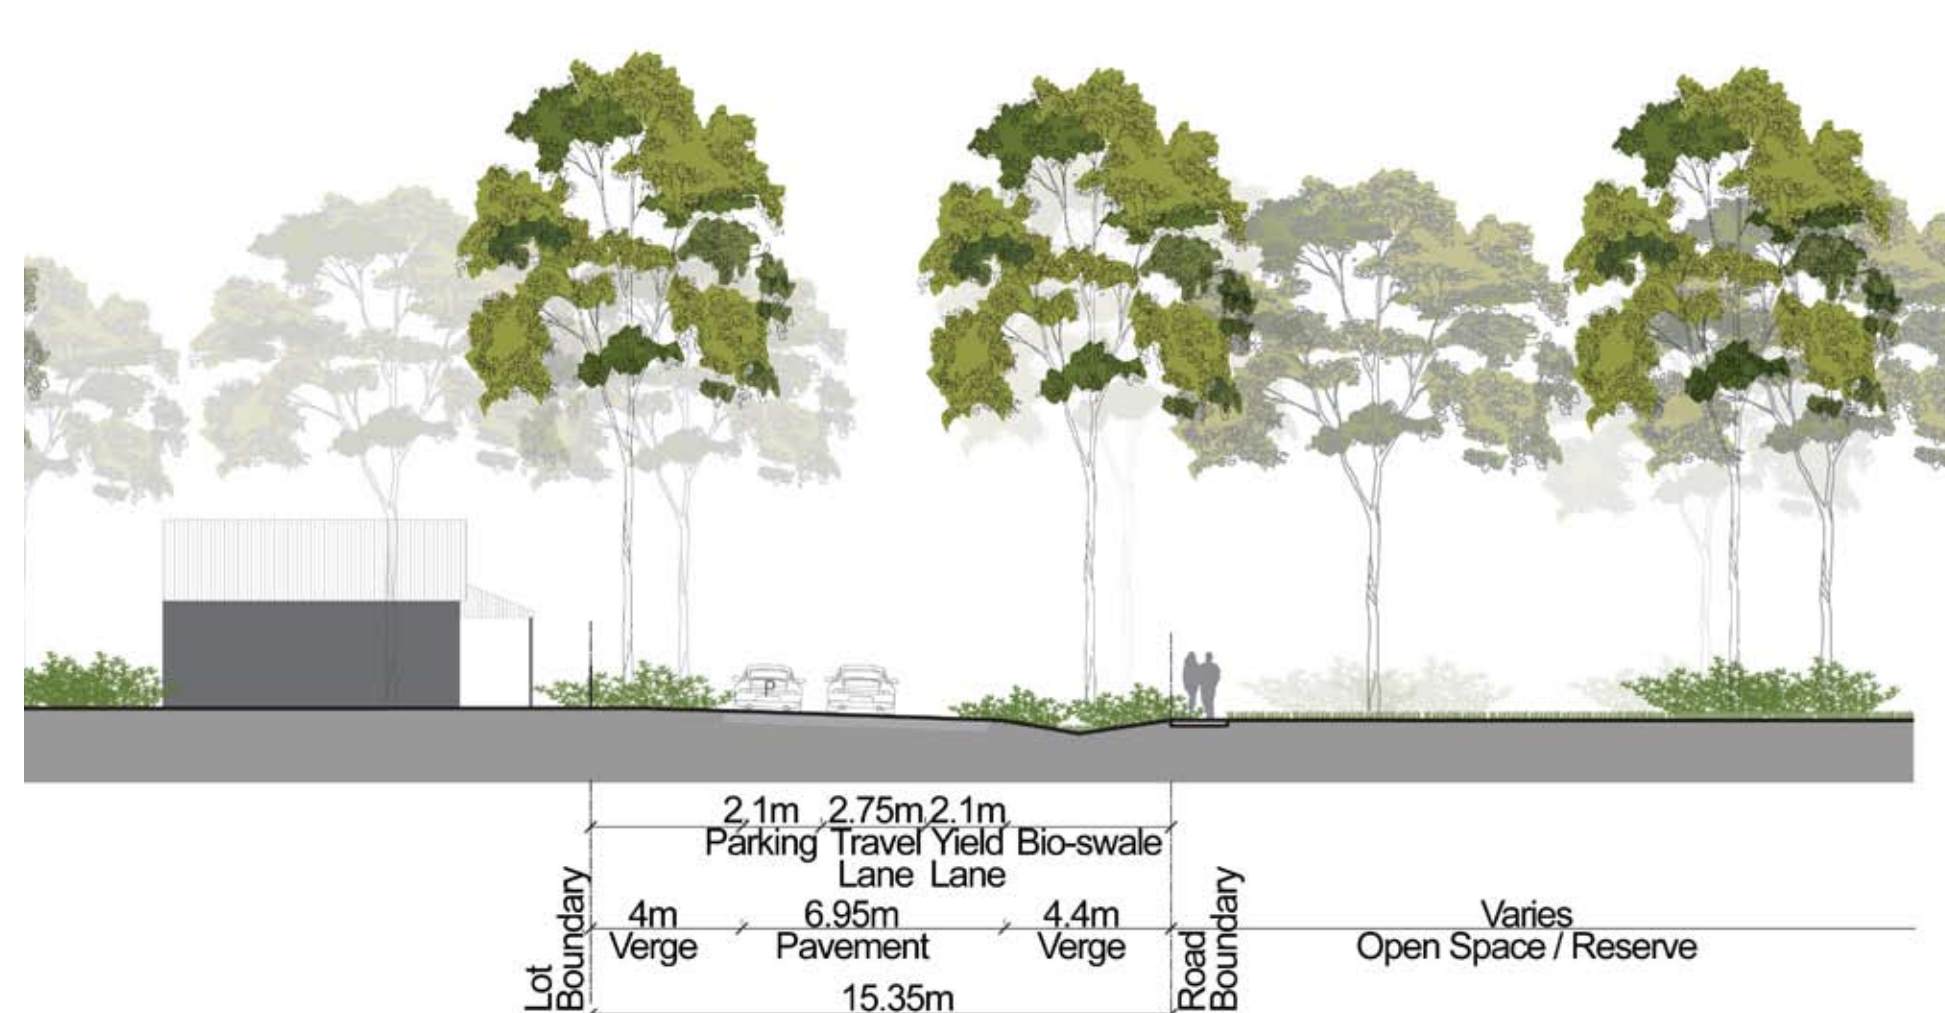

Section - Park Edge Drive 2

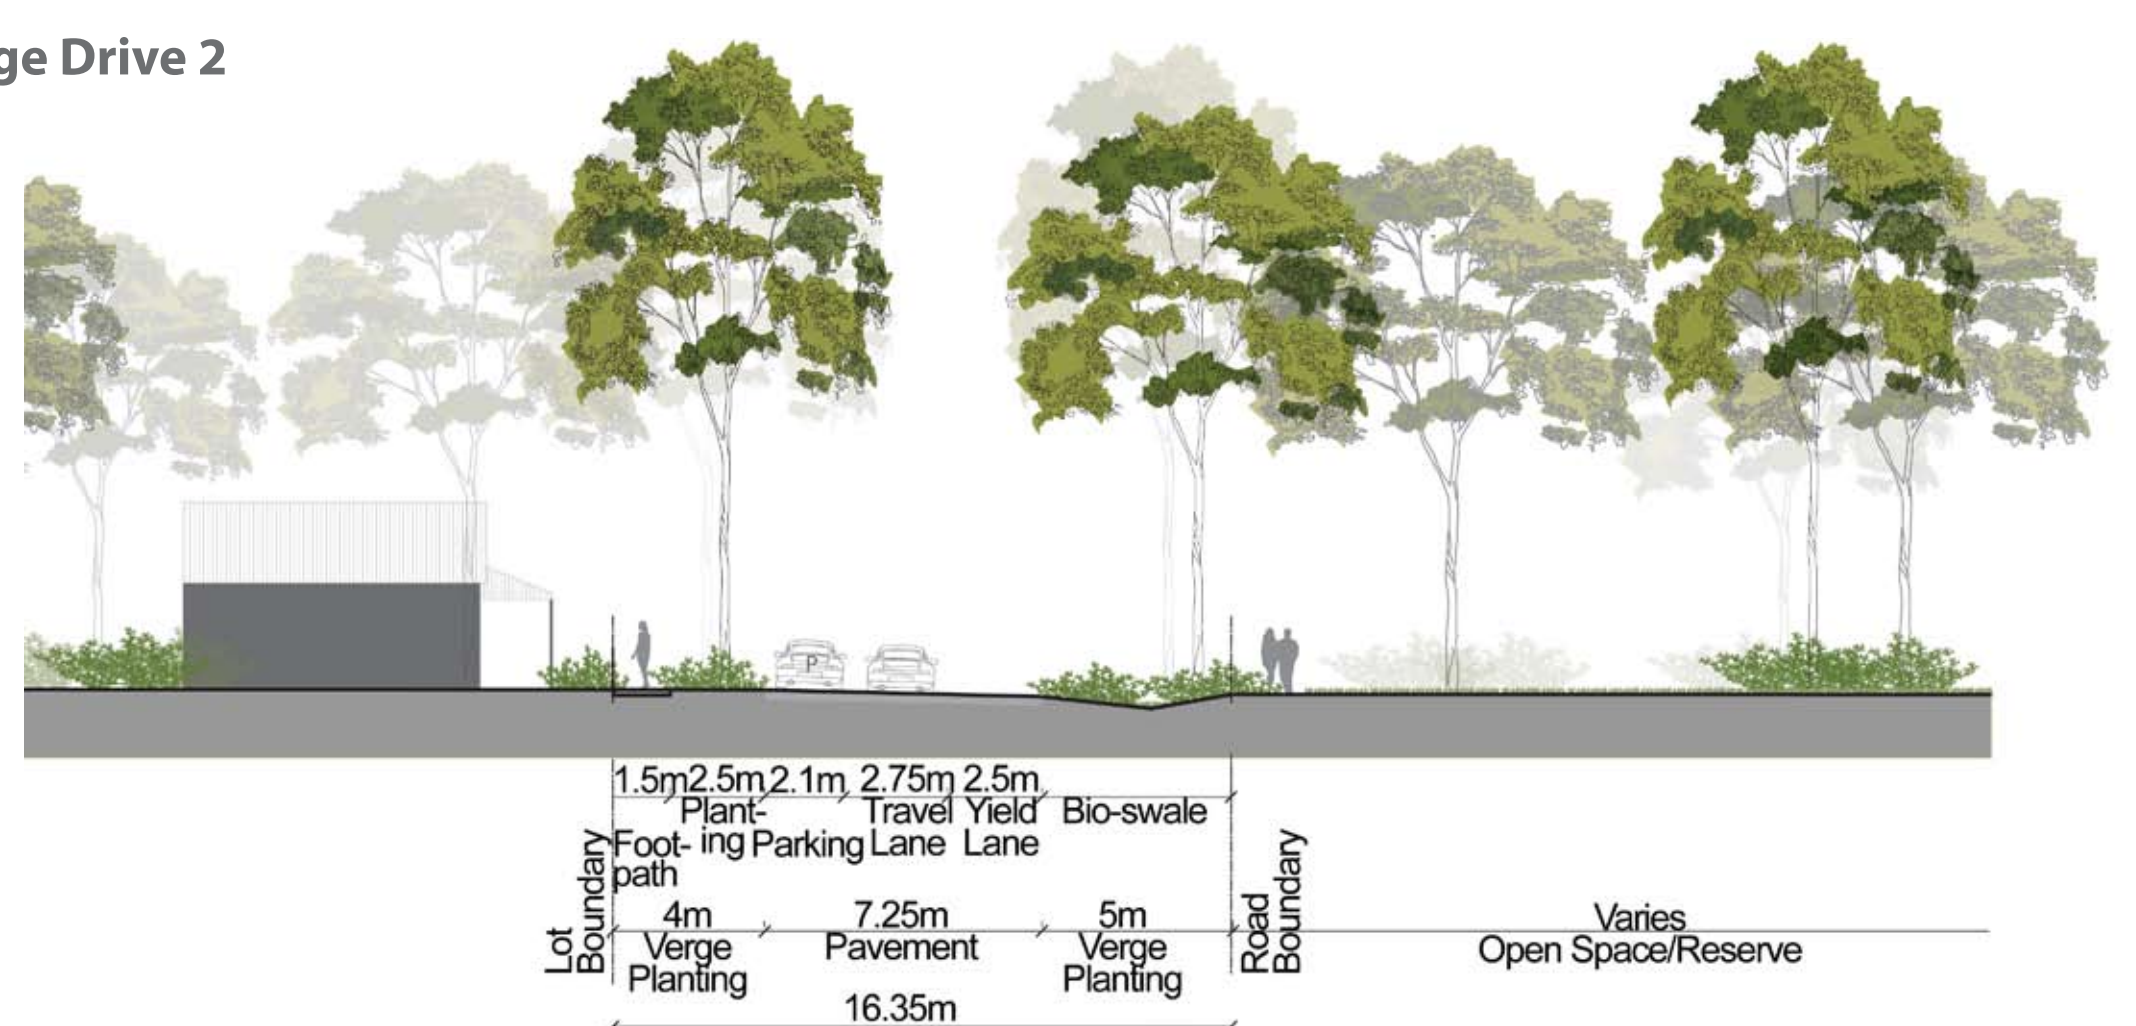

Section - Lanes

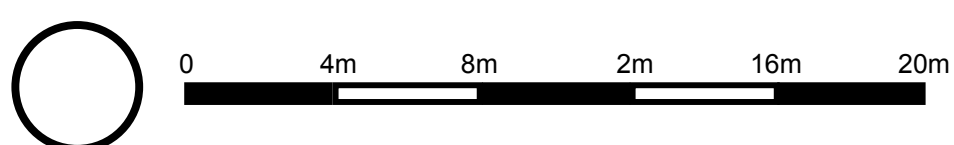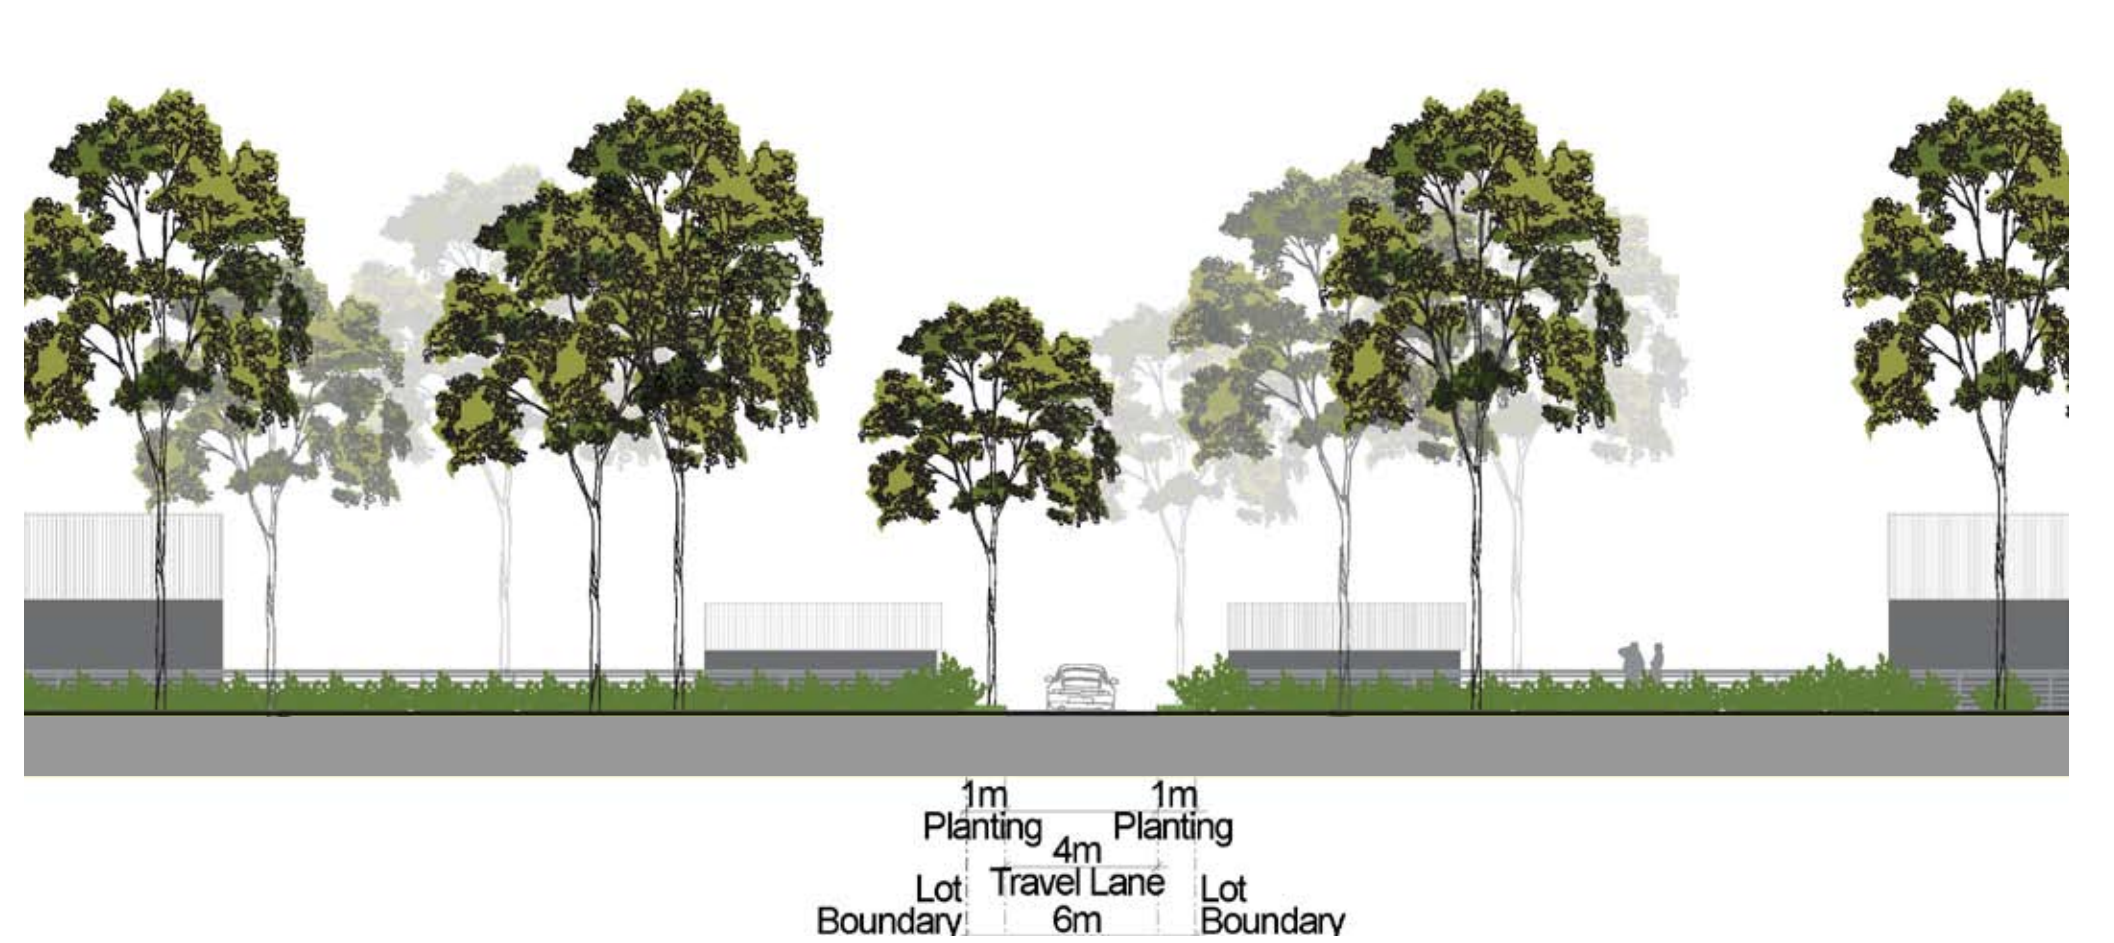


Note:  
Street sections shown above are typical sections. Final configuration is subject to site condition and detail design resolution

RD drawing number : RDSK-CA-004 | Issue: issued for part 3A application

# BEVIAN ROAD - CONCEPT APPLICATION

## CONCEPT ROAD HIERARCHY PLAN & SECTIONS

Drawing: CA-004-I | Issued for: Approval | Dated: 08.07.2008 | Drawing Issued for Approval

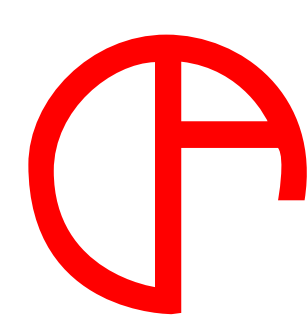

From vision to venture >