



FIGURE 1

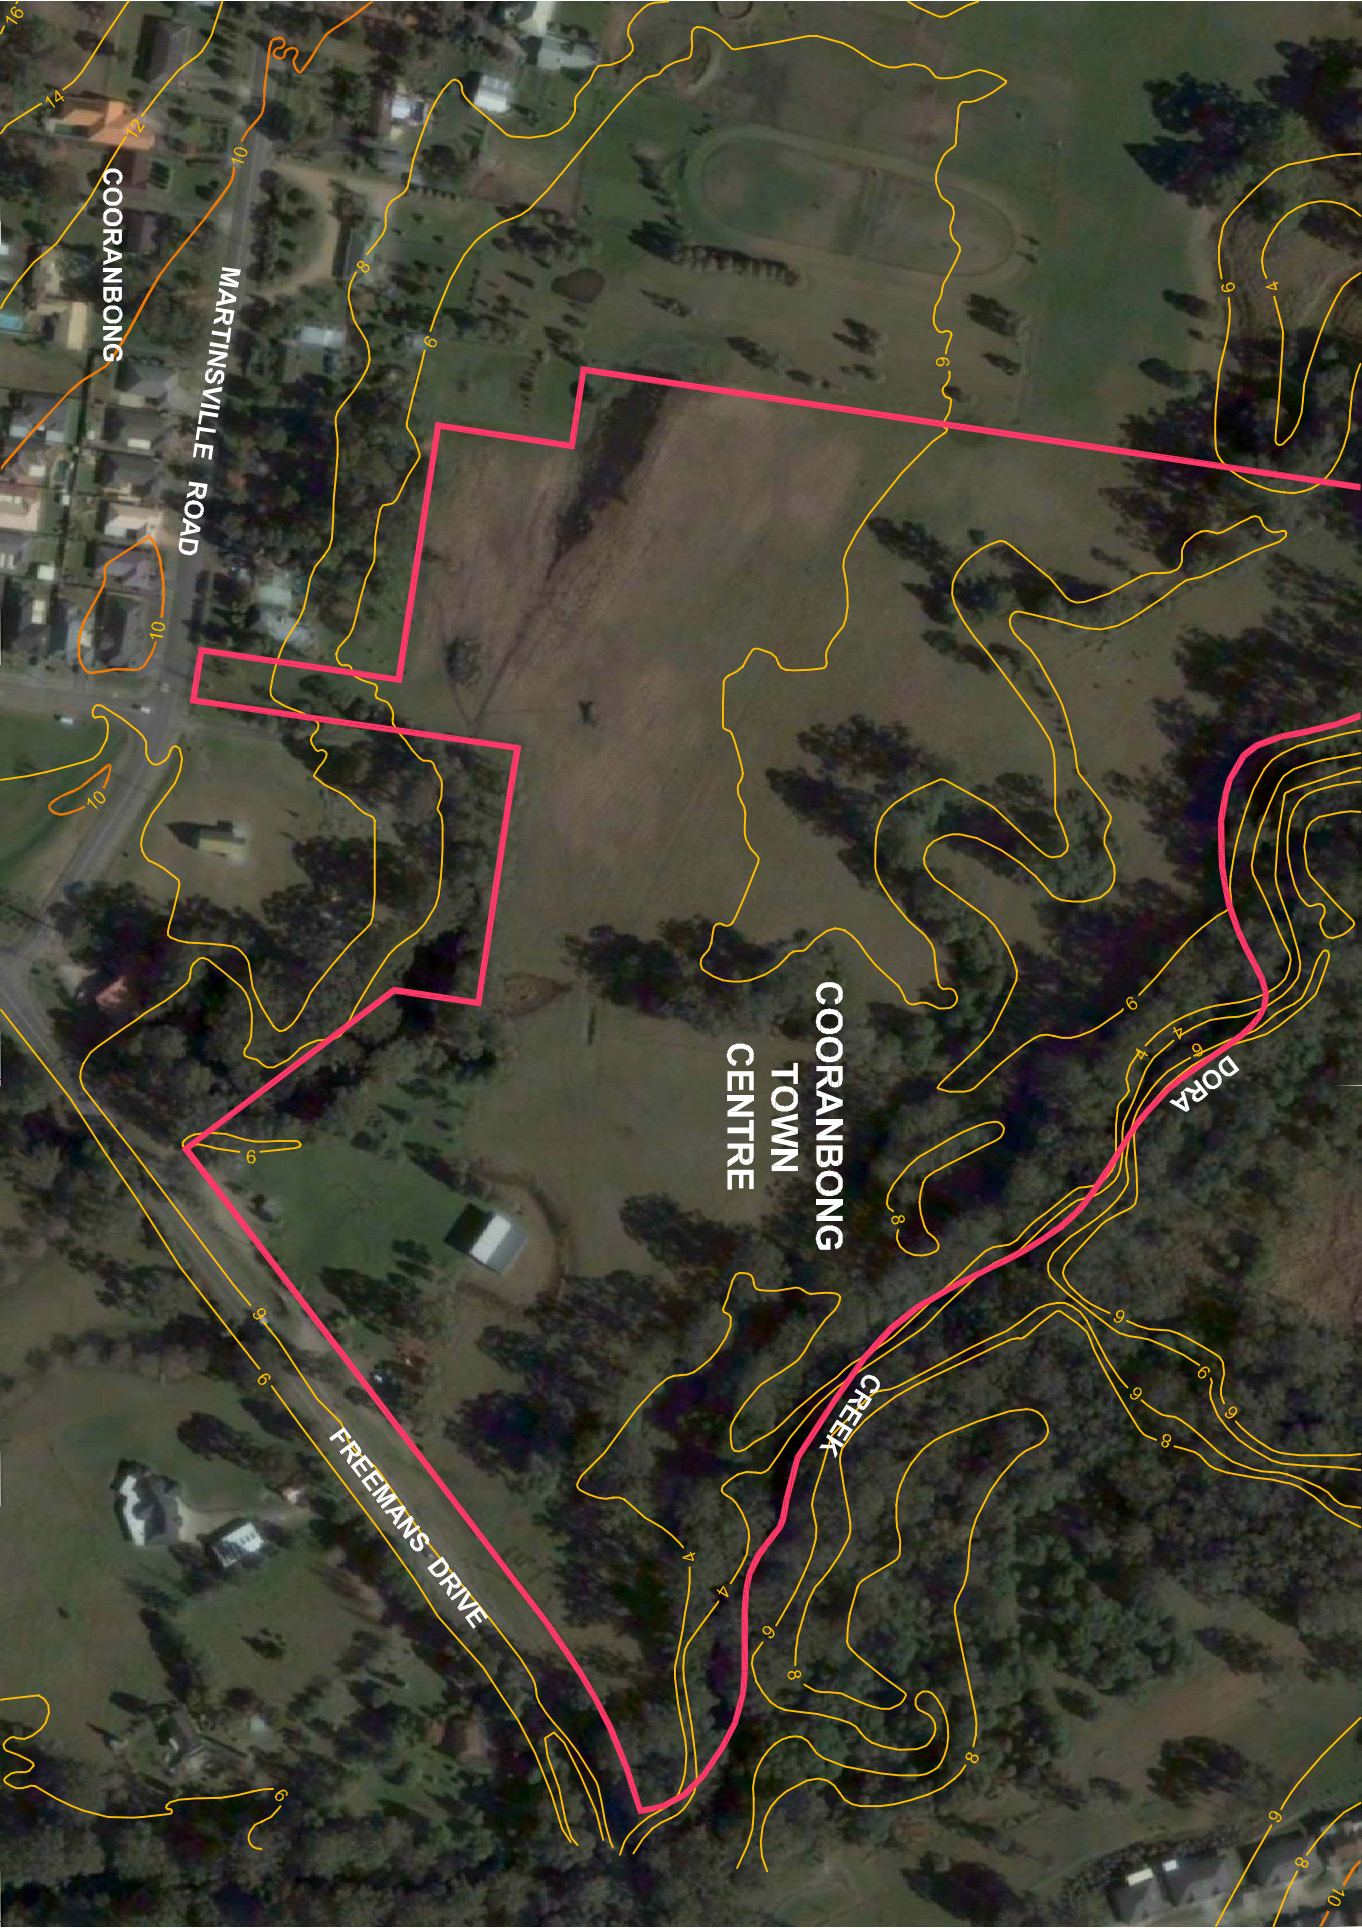

SITE PLAN

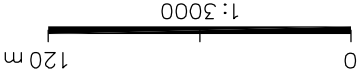

Patterson Britton
& Partners Pty Ltd

consulting engineers

O:\6946-Cooranbong Town Common Stormwater Management (SA)\Figures\Figure1.dwg 28/06/2007