




- EXISTING BOUNDARY
- - - 1:100 YR FLOOD LEVEL
- PROPOSED STAGE 1 LIMIT OF WORKS
- PROPOSED STAGE 2 LIMIT OF WORKS
- (A) RIGHT OF ACCESS 18 WIDE (TEMPORARY)

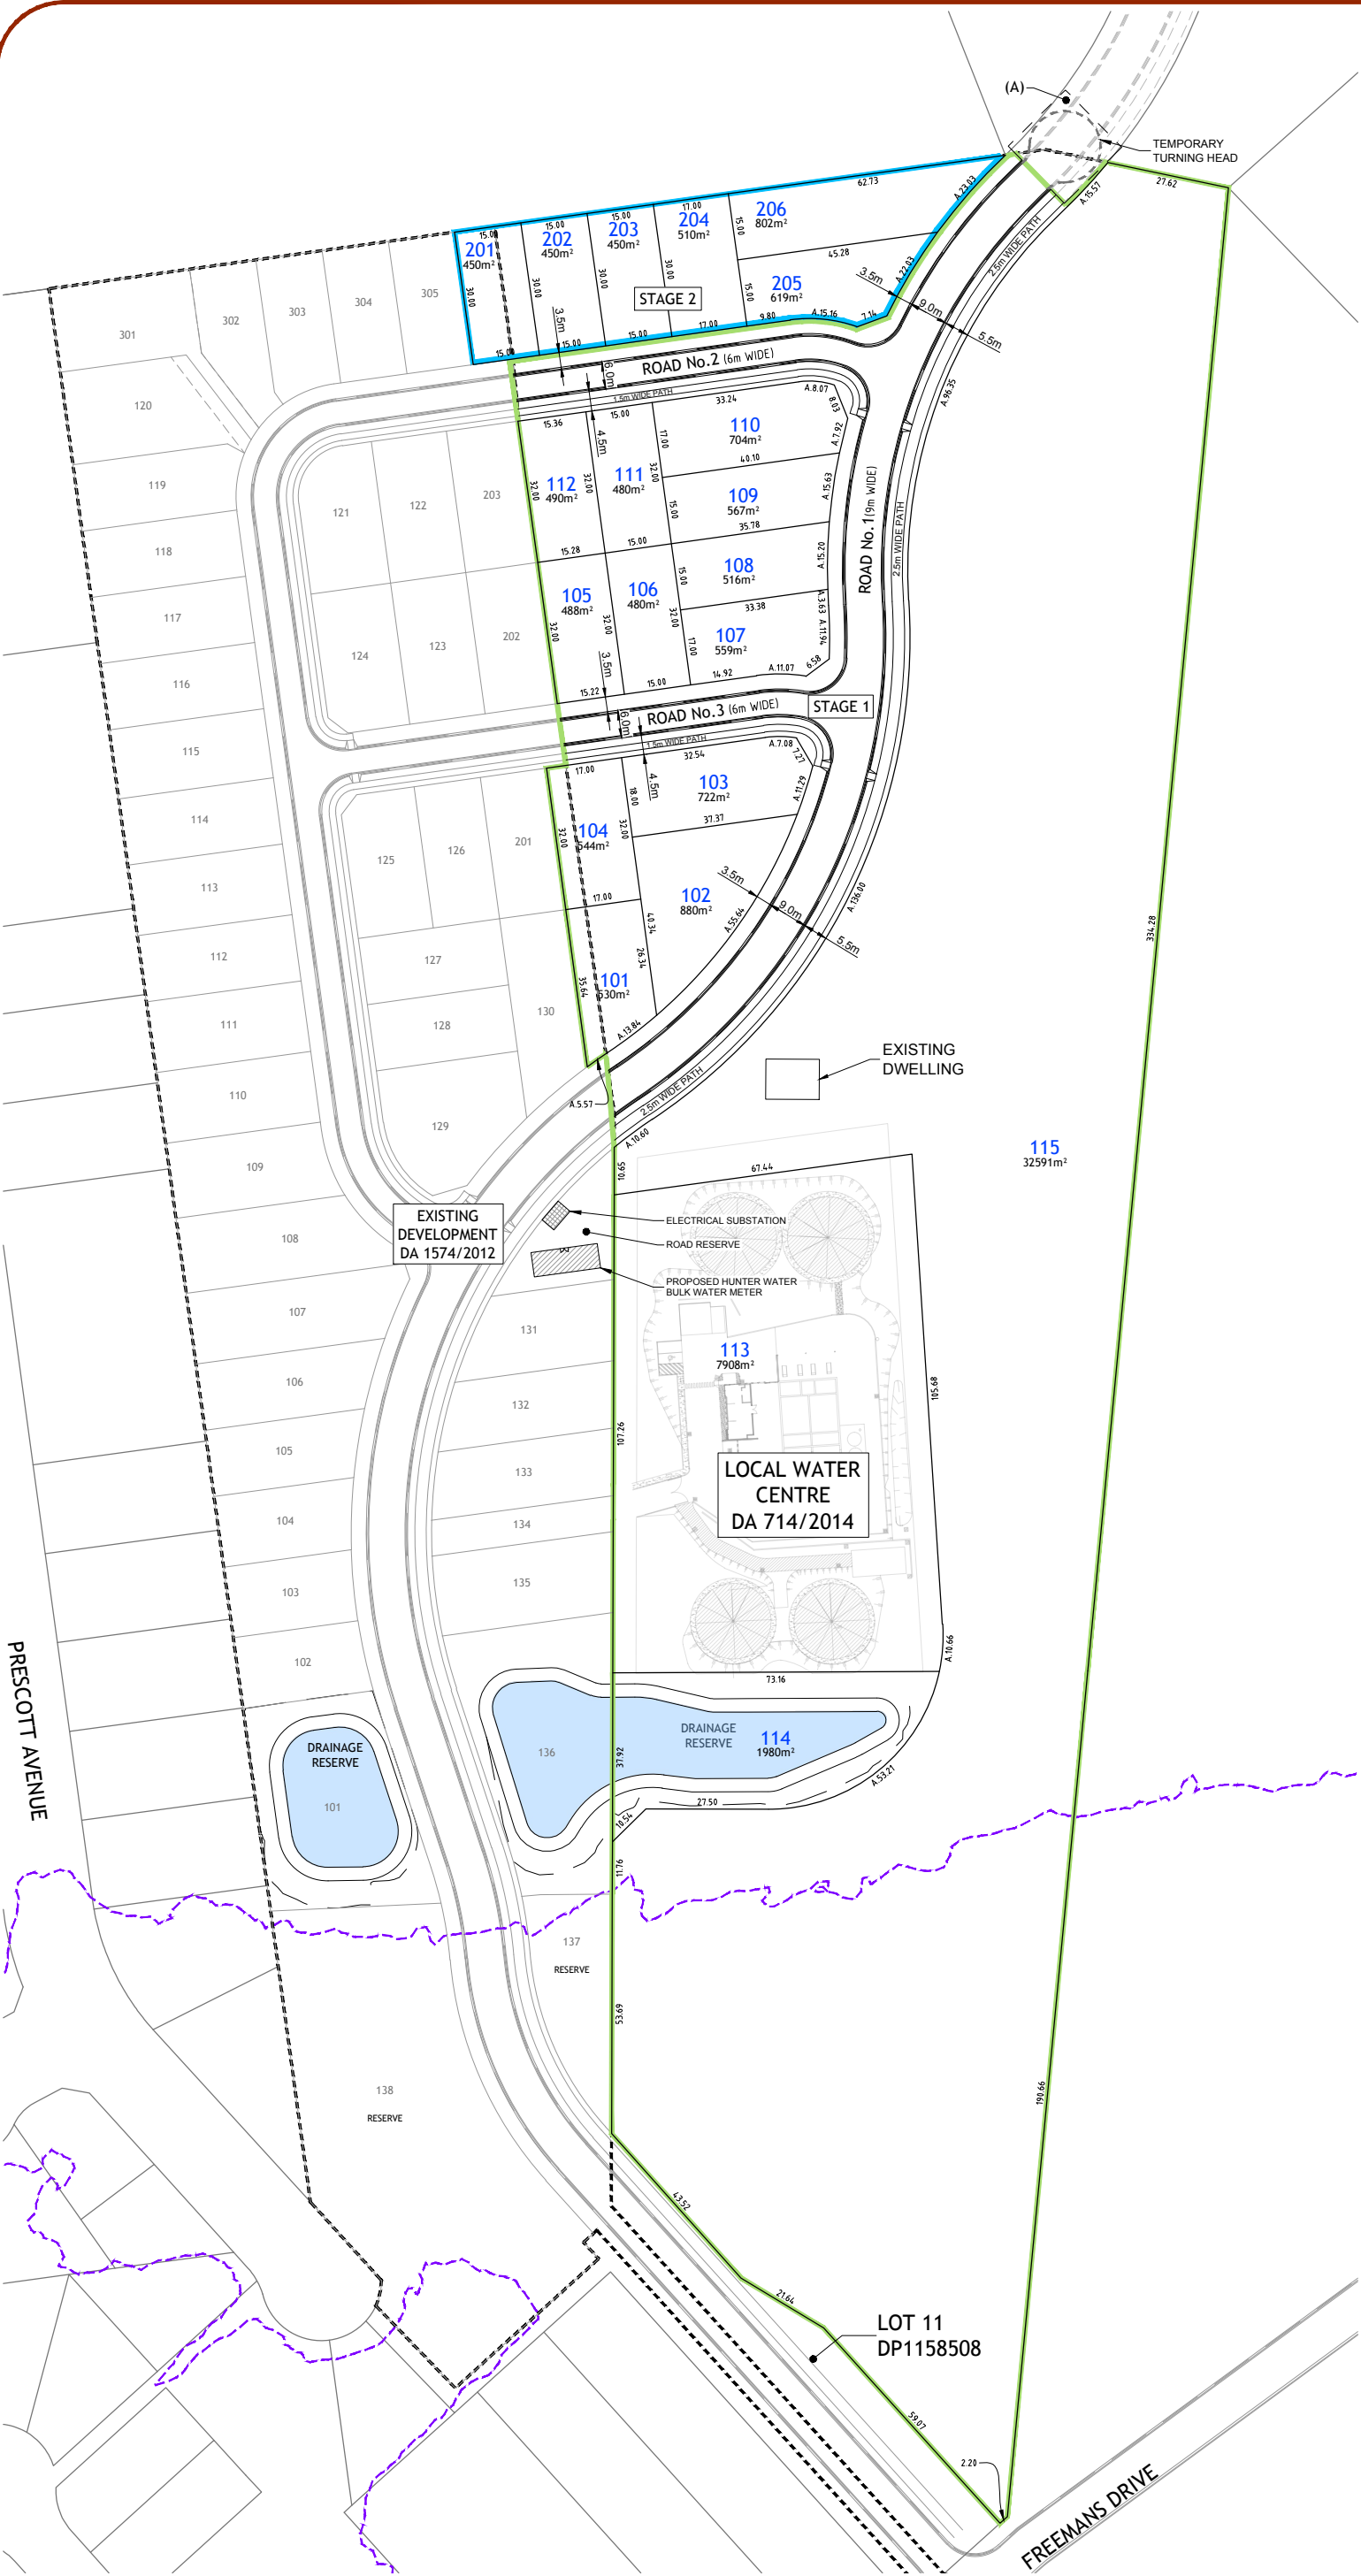

PRESOTT AVENUE

FREEMANS DRIVE

LOT 11
DP1158508

LOCAL WATER
CENTRE
DA 714/2014

EXISTING
DEVELOPMENT
DA 1574/2012

ELECTRICAL SUBSTATION
ROAD RESERVE
PROPOSED HUNTER WATER
BULK WATER METER

DRAINAGE
RESERVE

DRAINAGE
RESERVE

LOT LAYOUT

location:

LOT 12, D.P. 1158508
FREEMANS DRIVE,
COORANBONG

council:

LMCC

dwg ref:

239078(12)TH-DA-002(A)

pm:

LG

client:

JOHNSON
PROPERTY
GROUP

central coast office

ph: (02) 4305 4300

hunter office

ph: (02) 4978 5100

www.adwjohanson.com.au

ver.	date	comment	drawn	level information	scale (A3 original size)
A	26.05.17	PRELIMINARY ISSUE	JN	DATUM: N/A CONTOUR INTERVAL: N/A	0 30 60 75m SCALE: 1:1500 (FULL)