


SITE PLAN
KEY
Extent of application
Site Boundary

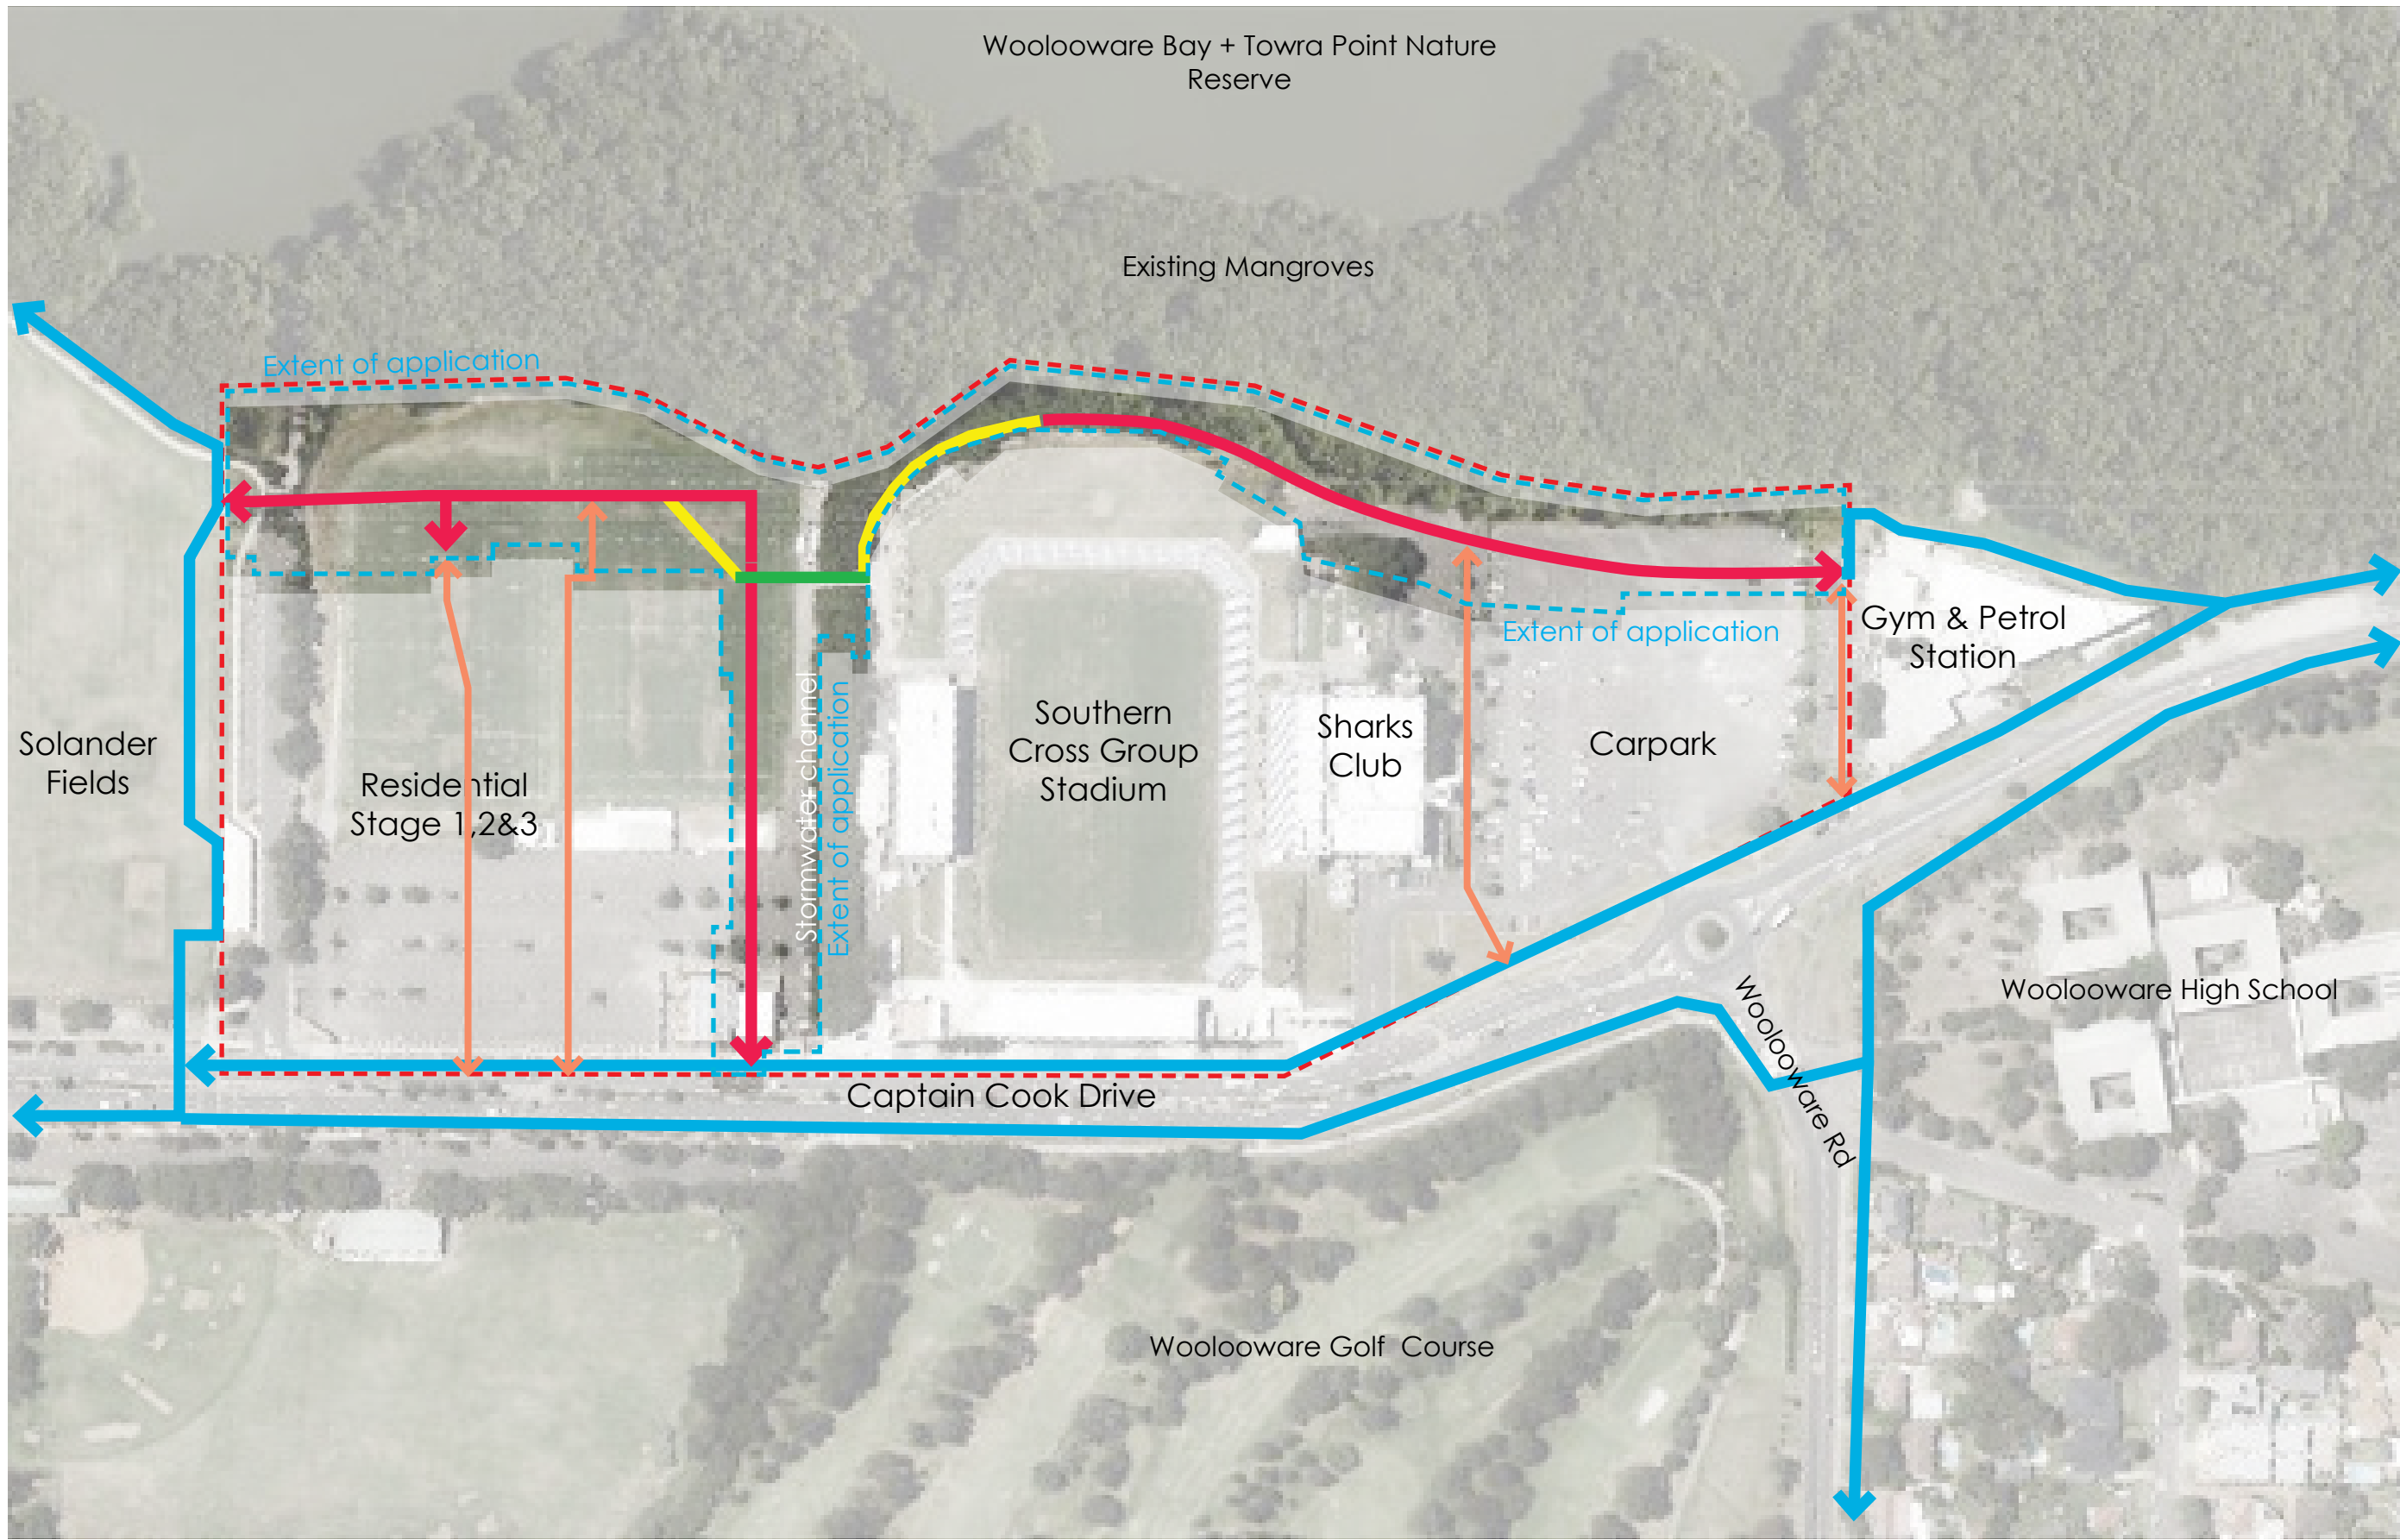

ACCESS CIRCULATION
KEY
Extent of application
Site Boundary
Proposed vehicle/pedestrian/cycle shared coastal pathways,(Width 4.0m)
Proposed through - site links
Existing Shared pedestrian / cycle paths
Proposed pedestrian / cycle Bridge (width 3.5m)
Proposed pedestrian / cycle shared path (width 3.5m)

EXISTING SITE IMAGES (Images referenced from Section 75W Report Revision A by Aspect Studios)



Existing power lines



Western playing fields and drainage channel



Existing mangrove water course



Retain existing mangroves



Existing mangrove boardwalk



Family Hill



Family Hill



The Southern Cross Group Stadium



Existing trees along Family Hill



Existing Carpark

