


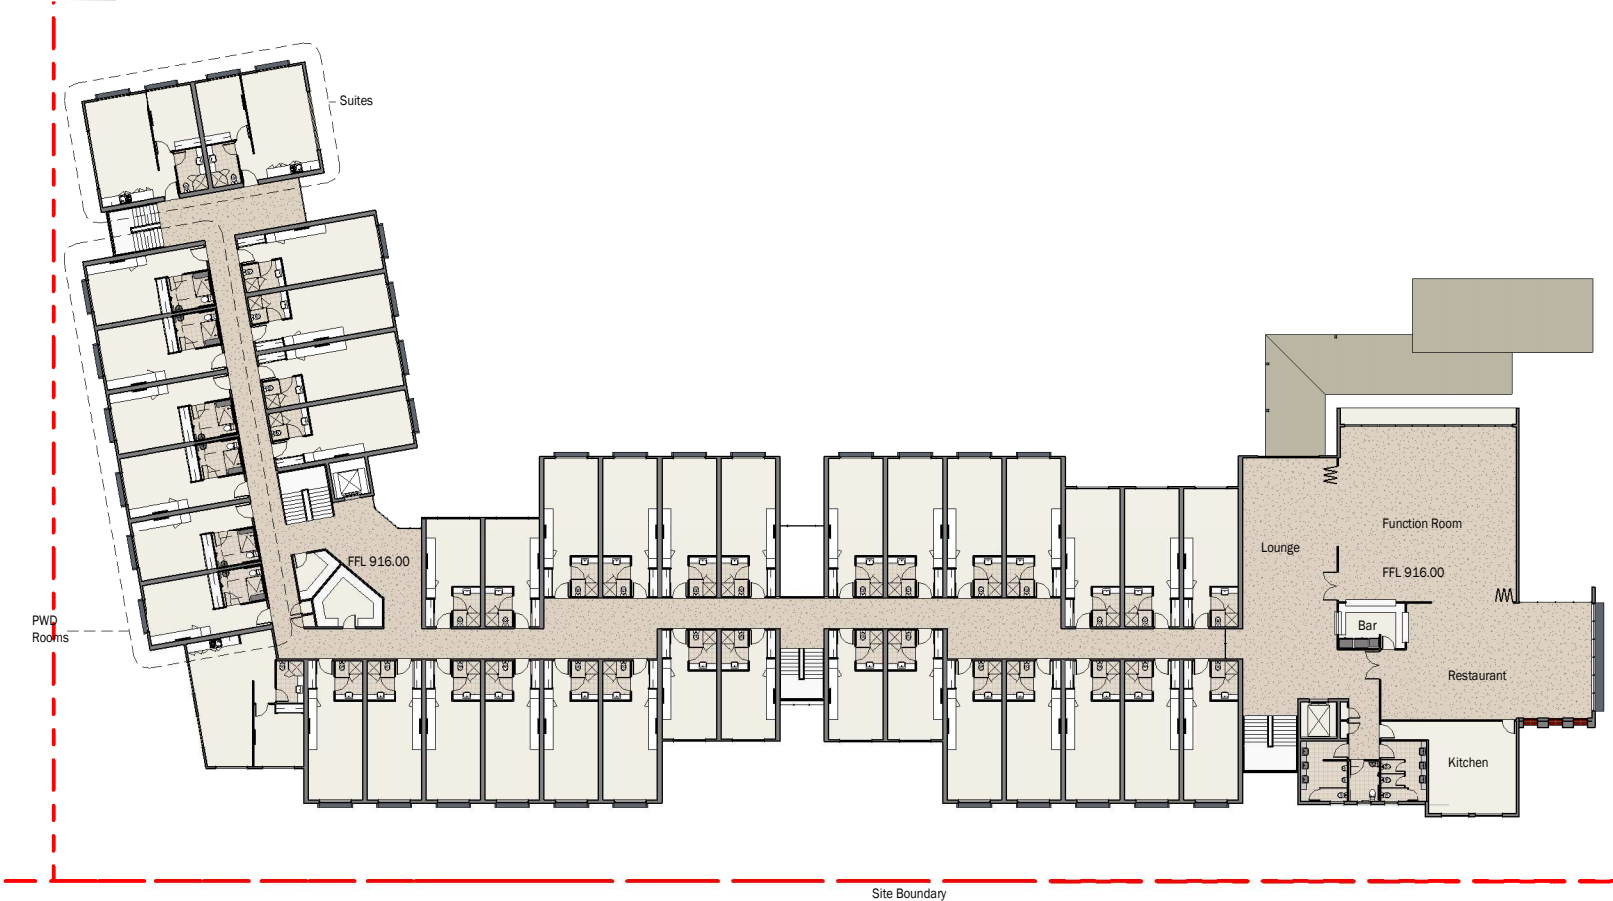

Motel - Ground Floor Plan

Scale @ A1 1:250



Motel - First Floor Plan

Scale @ A1 1:250

TVSarchitects
Bloomfield
Private Hospital
Site

Motel - Ground & First
Floor
5420 - 3.01 [5]



0 5 10 15 20 25
Scale (m) 1:250 @A1
Scale (m) 1:500 @A3



Motel - North Elevation - Part A ①
Scale @ A1 1:200




Motel - North Elevation Part B ②
Scale @ A1 1:200




Motel - East Elevation Part A ③
Scale @ A1 1:200



Motel - East Elevation - Part B ④
Scale @ A1 1:200

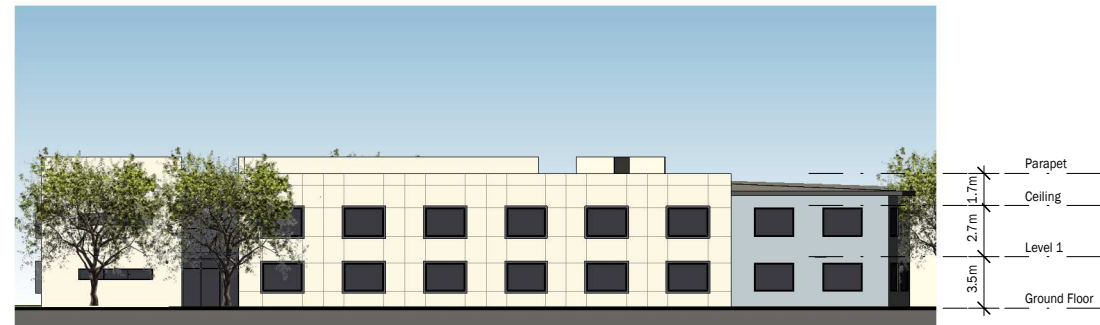


Motel - West Elevation ⑤
Scale @ A1 1:200

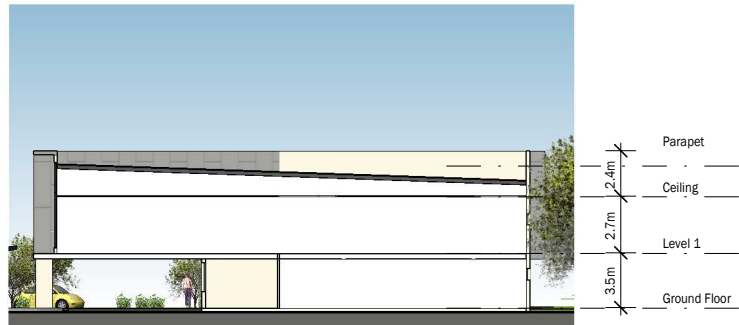

⑦



Motel - South Elevation ⑥
Scale @ A1 1:200

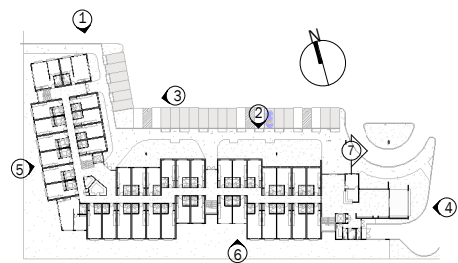

Key Plan
Scale @ A1 1:1000

TVSarchitects
Bloomfield
Private Hospital
Site

Motel - Elevations

5420 - 3.10 [4]

0 4 8 12 16 20
Scale (m) 1:200 @A1
Scale (m) 1:400 @A3



Motel - North East Perspective



Motel - Entrance

TVSarchitects
 Bloomfield
 Private Hospital
 Site

Motel - Perspectives

5420 - 3.12 [4]