

239078(12)MP-001-D (MASTERPLAN MODIFICATION)



NSW GOVERNMENT
Planning

Issued under the *Environmental Planning and Assessment Act 1979*


Approved Section 75W Modification Application

No. 4 granted on the 21 August 2017


in respect to MP 07.0147

Signed [Signature]

Sheet No. 1 of 1

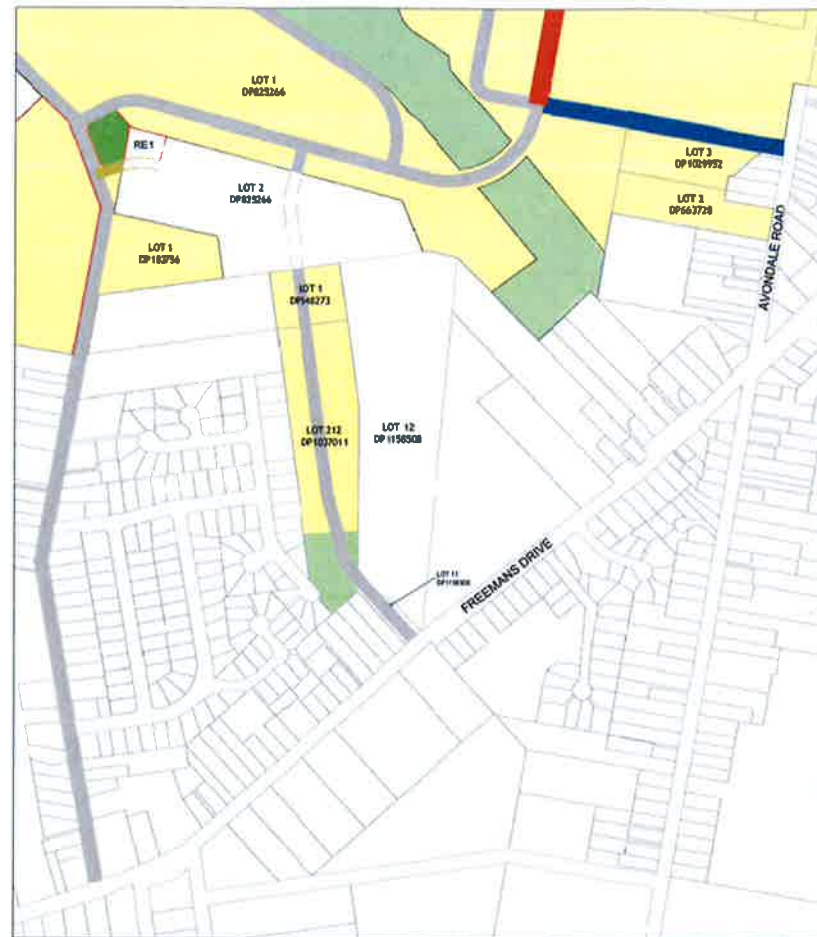

CURRENT APPROVED MASTERPLAN

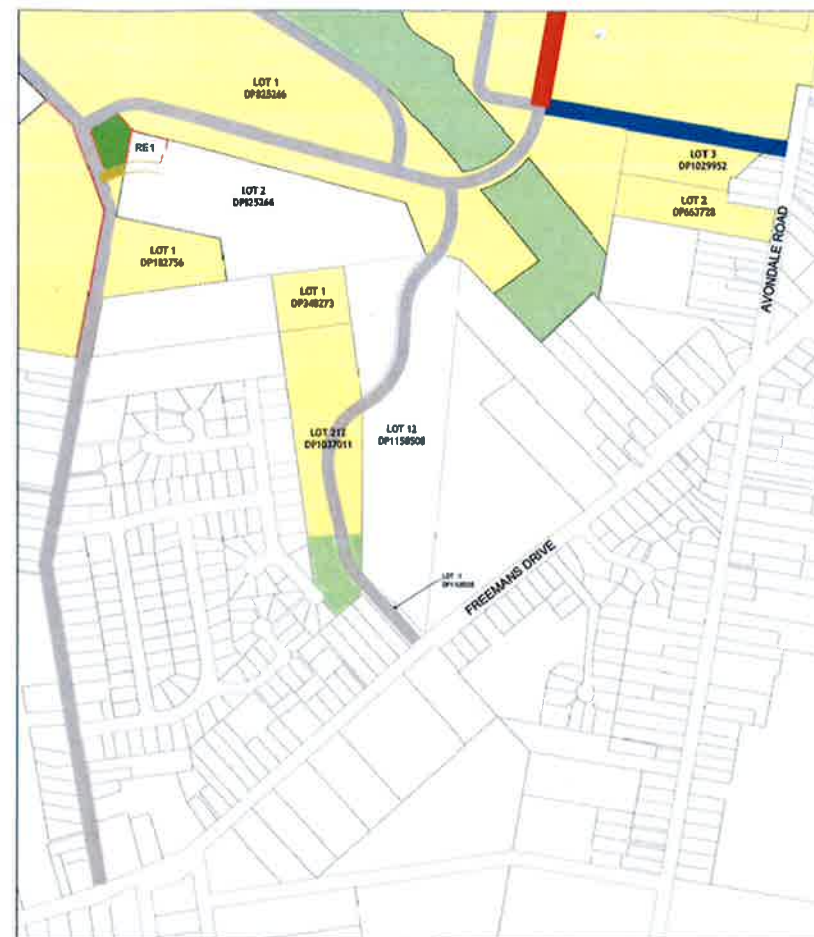

PROPOSED MASTERPLAN

- ROAD - 25m WIDE
- ROAD - 22m WIDE
- ROAD - 17m WIDE
- ROAD - 14m WIDE

ver.	date	comment	drawn	pm	level information	scale (A3 original size)	notes
D	19.10.16	AMENDED ISSUE	LG	LG	DATUM: N/A CONTOUR INTERVAL: N/A	0 150 300 375m SCALE: 1:7500 (FULL)	



drawing title:

MASTERPLAN
MODIFICATION

location: 615, 615c & 617
FREEMANS DRIVE,
COORANBONG
council: LMCC
dwg ref: 239078(12)MP-001-D
client:

