


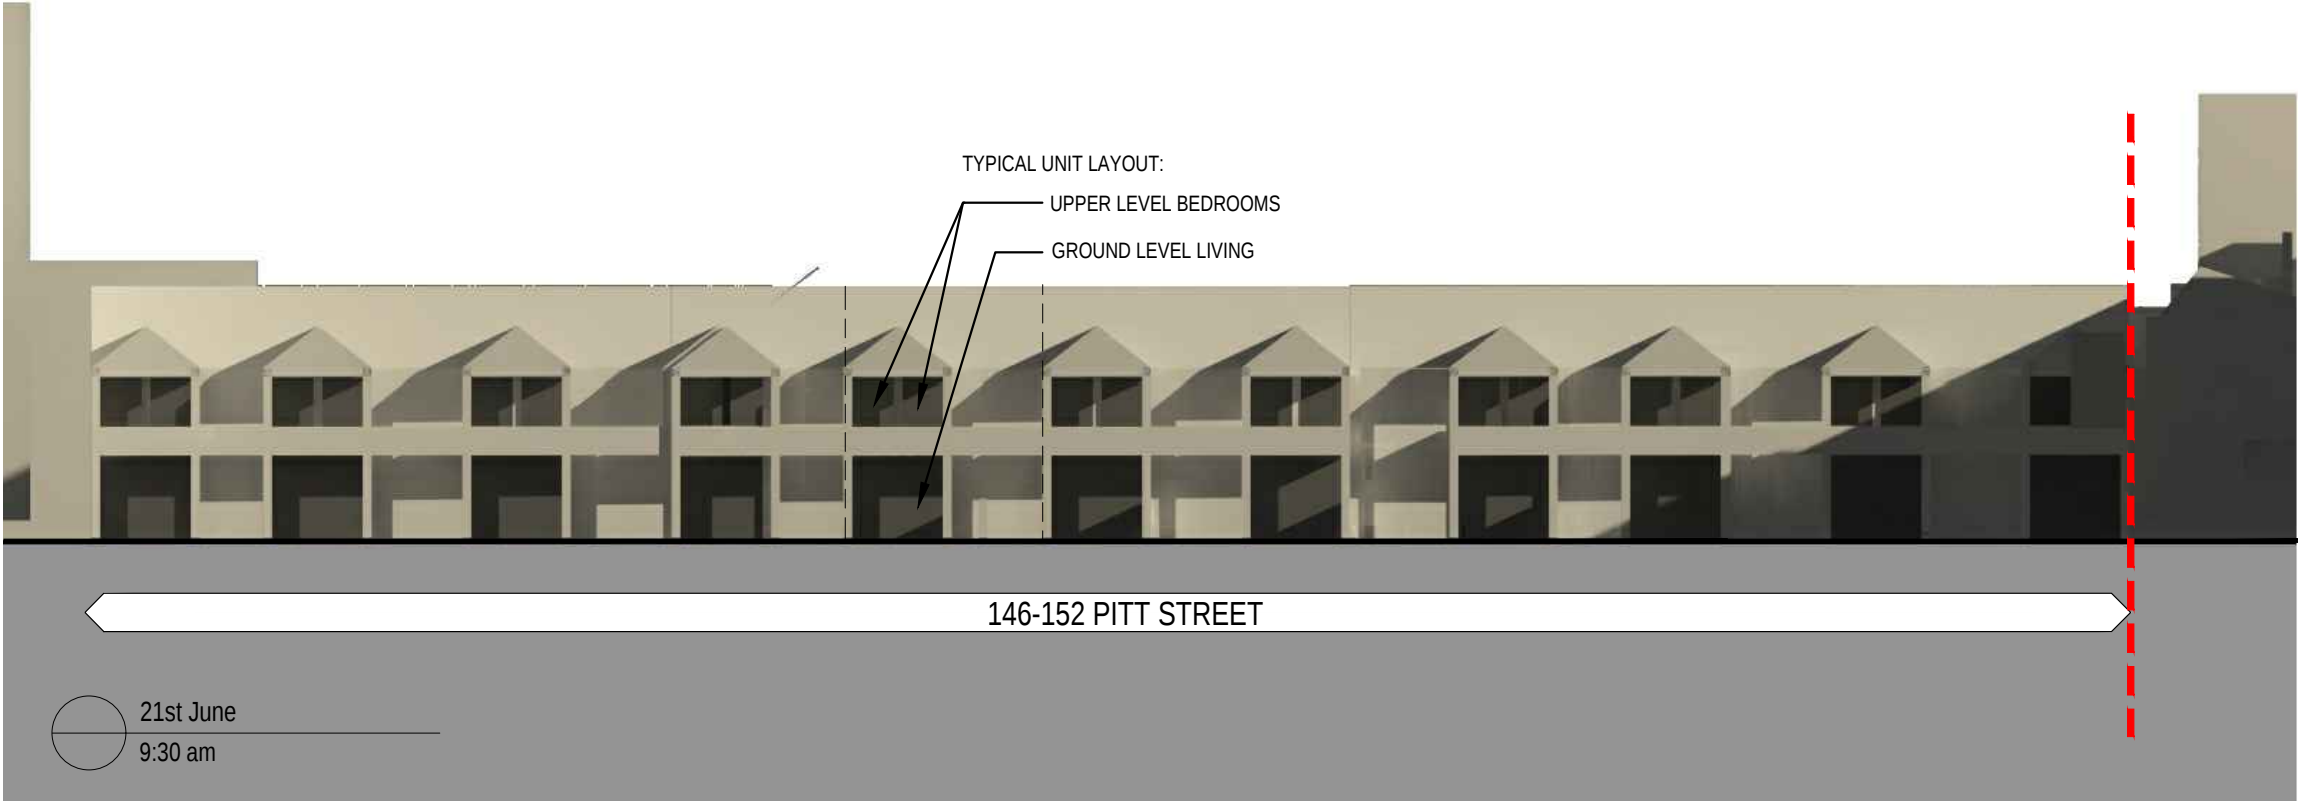


LEGEND

SURROUNDING/EXISTING BUILD. SHADOW

APPROVED PROJECT SHADOW

PROPOSED PROJECT SHADOW

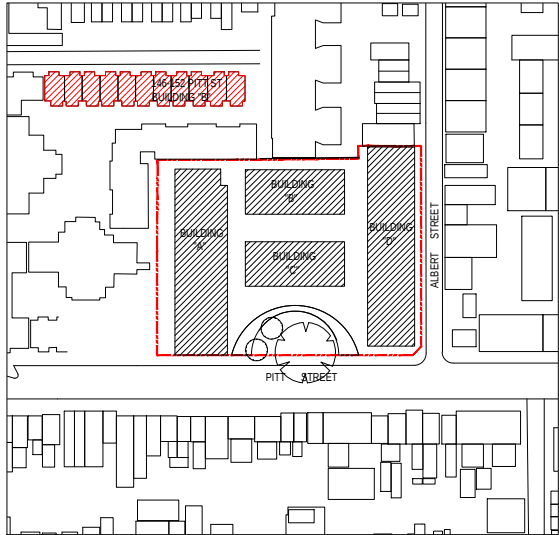

146 - 152 PITT STREET - EASTERN ELEVATION (back building) SHADOW DIAGRAM

Rev.	Description	By	Date	Disclaimer	Notes	Legend	Consultants	Client	Architects	Project	Key plan	Scale	Date
A	MODIFIED PROJECT SUBMISSION	DC	SEPT 2016	"THESE DRAWINGS ARE PRELIMINARY DRAWINGS AND ARE SUBJECT TO CHANGE WITHOUT NOTICE DURING THE COURSE OF THE PROPOSED DEVELOPMENT AND IN CONSULTATION WITH COUNCIL. SUBMISSION OF THE DRAWINGS DOES NOT CONSTITUTE A REPRESENTATION OR WARRANTY BY THE DEVELOPER OR ITS SERVANTS, AGENTS OR CONTRACTORS THAT THE DRAWINGS ARE FINAL NOR THAT THE PROPOSED DEVELOPMENT WILL TAKE PLACE IN ACCORDANCE WITH THESE DRAWINGS."	DRAWINGS MADE TO A LARGER SCALE AND THOSE SHOWING PARTICULAR DETAIL OF WORKS SHALL TAKE PRECEDENCE OVER DRAWINGS MADE TO A SMALLER SCALE AND FOR MORE GENERAL PURPOSES. WHERE ANY DISCREPANCY EXISTS BETWEEN FIGURED AND SCALED DIMENSIONS, THE FIGURED DIMENSIONS SHALL PREVAIL. BUILDER TO CHECK ALL SITE DIMENSIONS PRIOR TO FABRICATION OF FIXTURES.		dmps	KAYMET CORPORATION PTY LTD	bonytown planners	RACHEL FORSTER		Project no. 956 Drawing no. A661 Drawn RA, TL	JULY 2017
B	FOR COORDINATION	TL	MAY 2017										
C	ADDITIONAL INFORMATION	TL	JUL 2017										
				BEFORE CARRYING OUT ANY WORK ENSURE THAT THE DRAWINGS USED CARRY THE LATEST AMENDMENT NO.	THESE DOCUMENTS AND ANY WORKS CREATED AS A RESULT OF THESE DOCUMENTS SHALL BE SUBJECT TO THE COPYRIGHT CONDITIONS SET OUT IN THE CONDITIONS OF ENGAGEMENT.								