


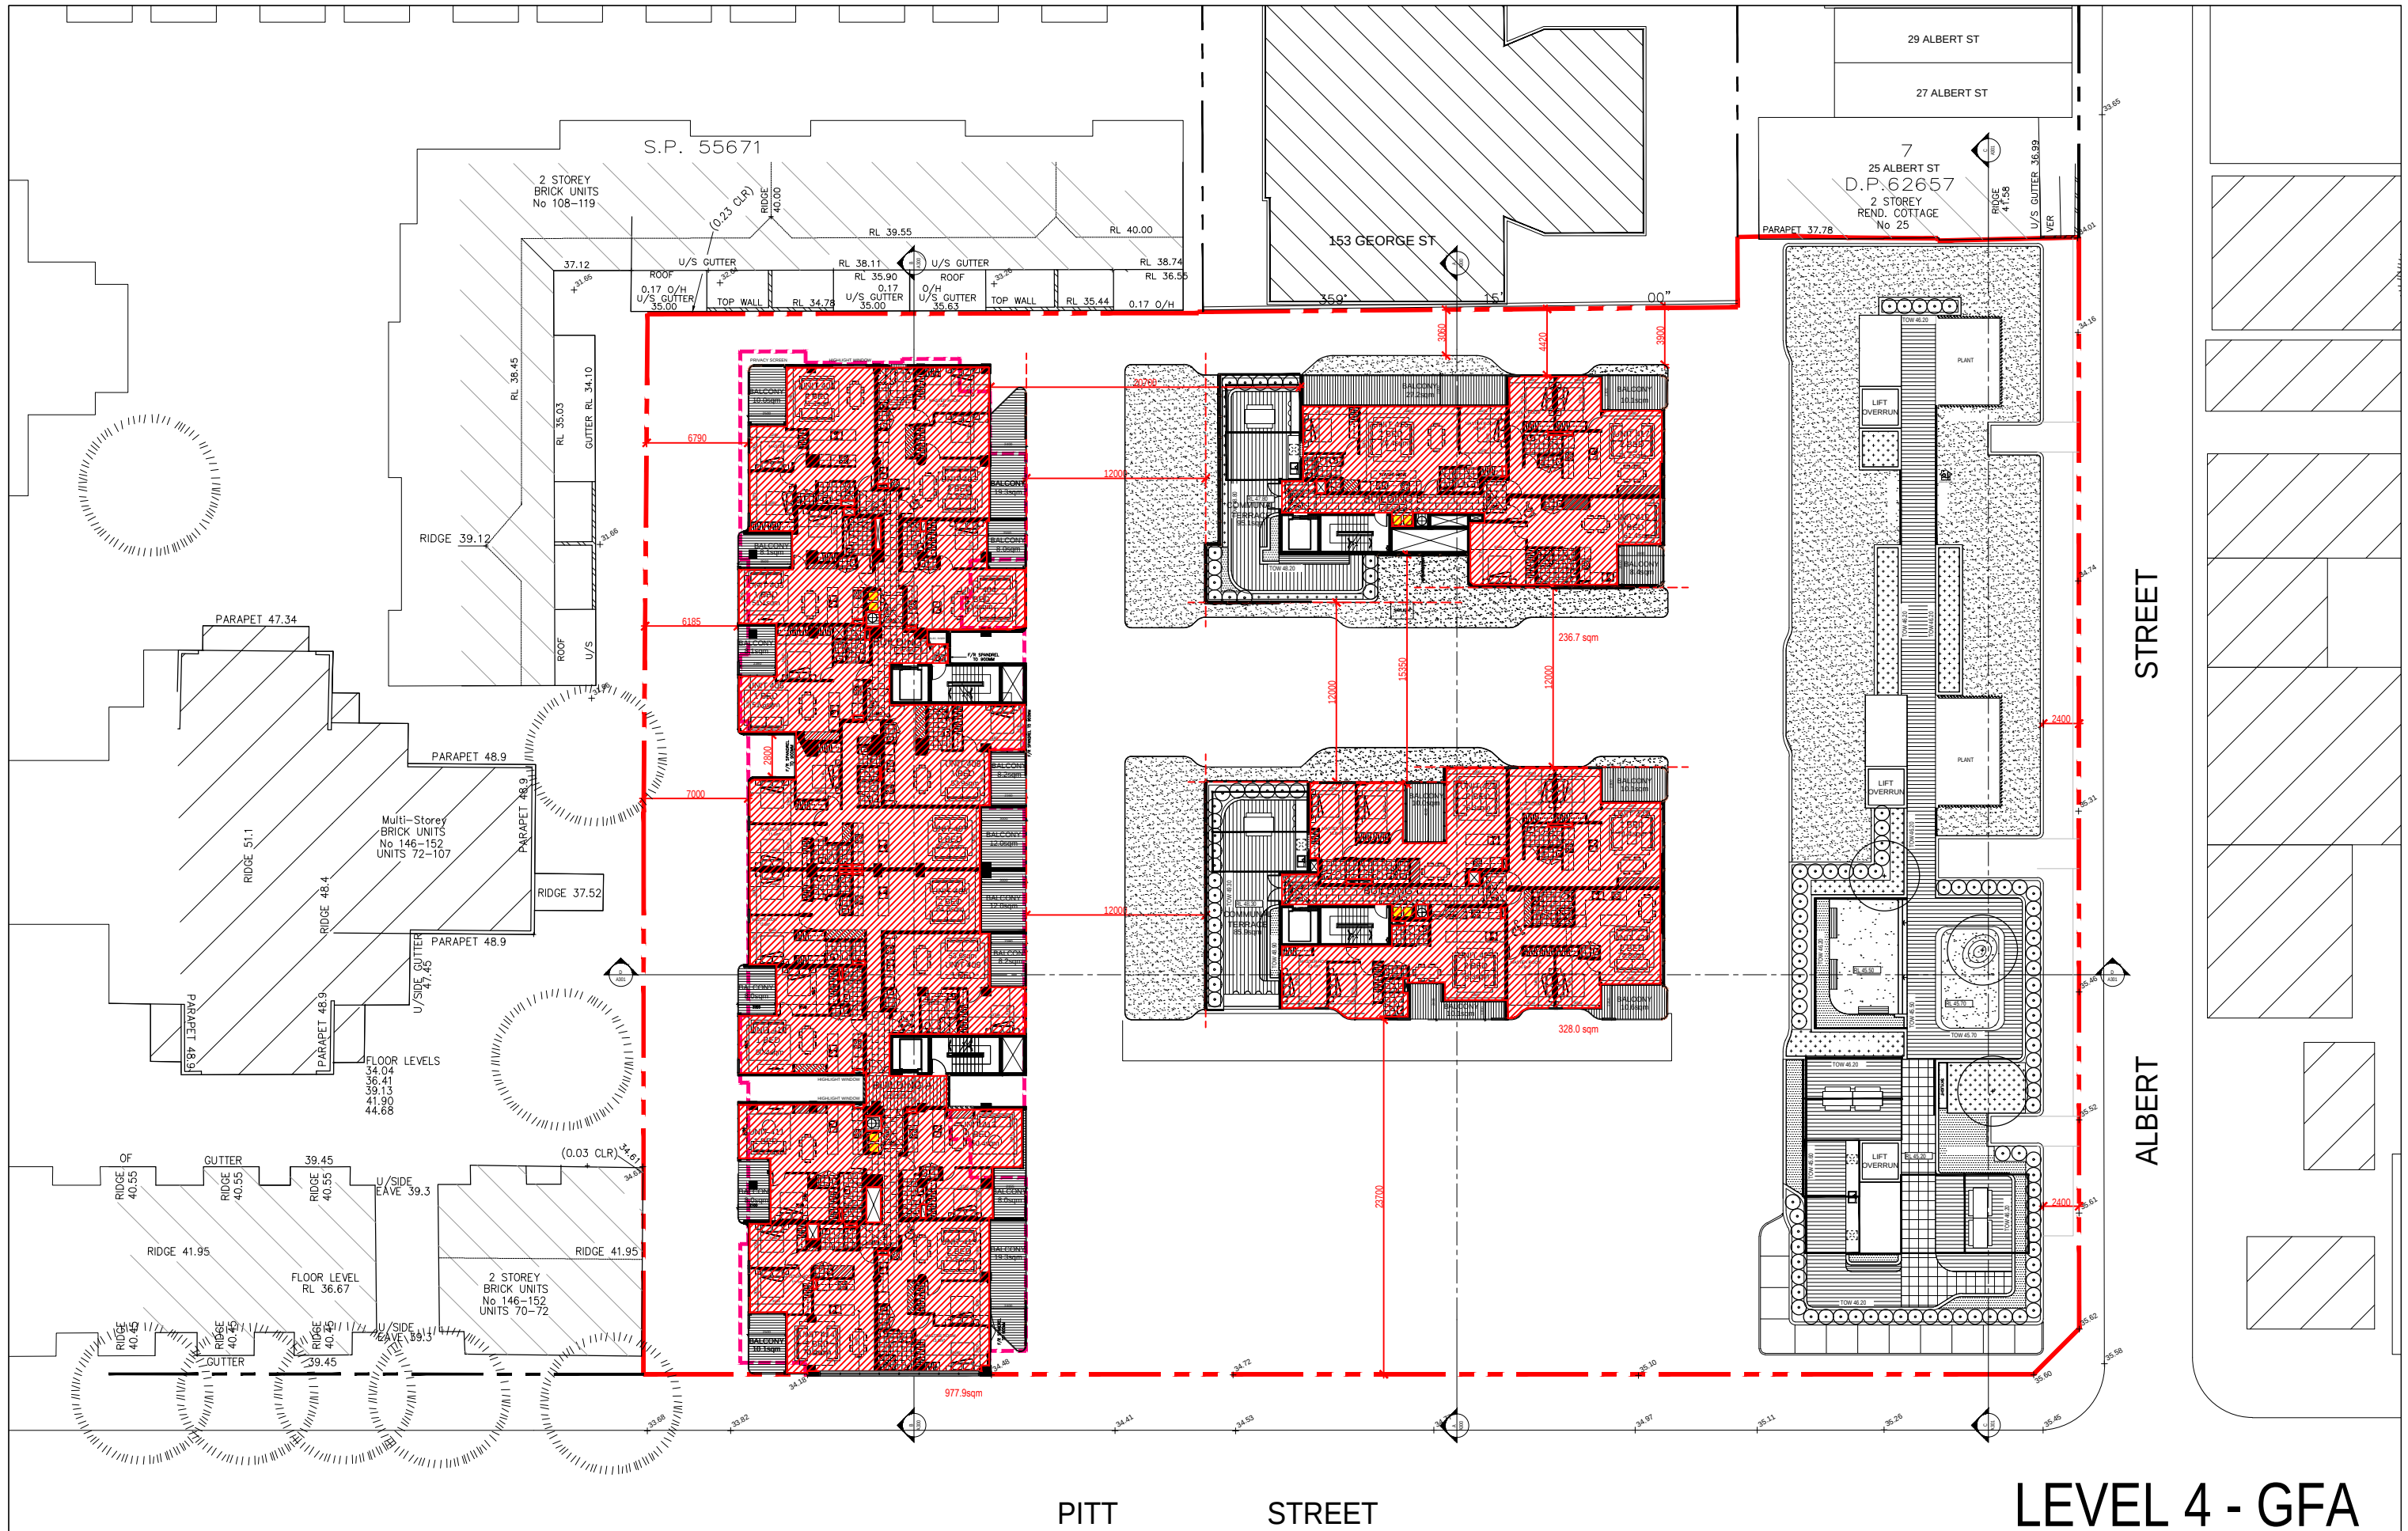

LEVEL 4 - GFA

Rev.	Description	By	Date	Disclaimer	Notes	Legend	Consultants	Client	Architects	Project	Key plan	Scale 1:200 @ A1 - 1:400 @ A3
A	MODIFIED PROJECT SUBMISSION	DC	SEPT 2016	THESE DRAWINGS ARE PRELIMINARY DRAWINGS AND ARE SUBJECT TO CHANGE WITHOUT NOTICE DURING THE COURSE OF THE PROPOSED DEVELOPMENT AND IN CONSULTATION WITH THE COUNCIL. SUBMISSION OF THE DRAWINGS DOES NOT CONSTITUTE A REPRESENTATION OR WARRANTY BY THE DESIGNER OR ITS SERVANTS, AGENTS OR CONTRACTORS THAT THE DRAWINGS ARE TRUE AND ACCURATE AND THAT THE PROPOSED DEVELOPMENT WILL BE IN ACCORDANCE WITH THESE DRAWINGS. BEFORE COMMENCING ANY WORK, ENSURE THAT THE DRAWINGS CORRECTLY SHOW THE LATEST AMENDMENT NO.	THESE DRAWINGS ARE MADE TO A LARGER SCALE AND THOSE SHOWING PARTICULAR DETAIL OF WORKS SHALL TAKE PRECEDENCE OVER DRAWINGS MADE TO A SMALLER SCALE AND FOR MORE GENERAL PURPOSES. WHERE ANY DISCREPANCY EXISTS BETWEEN FIGURED AND SCALED DIMENSIONS, THE FIGURED DIMENSIONS SHALL PREVAIL. BUILDERS TO CHECK ALL SITE DIMENSIONS PRIOR TO FABRICATION OF FINISHES.		dmps	KAYMET CORPORATION PTY LTD	tony plmrs	RACHEL FORSTER		Date: JULY 2017
B	FOR COORDINATION	TL	MAY 2017							Project address		Project no. 556 Drawing no. A505 Rev C
C	ADDITIONAL INFORMATION	TL	JUL 2017							134 - 144 PITT STREET, REDFERN		Drawing status: ADDITIONAL INFORMATION