



LEGEND

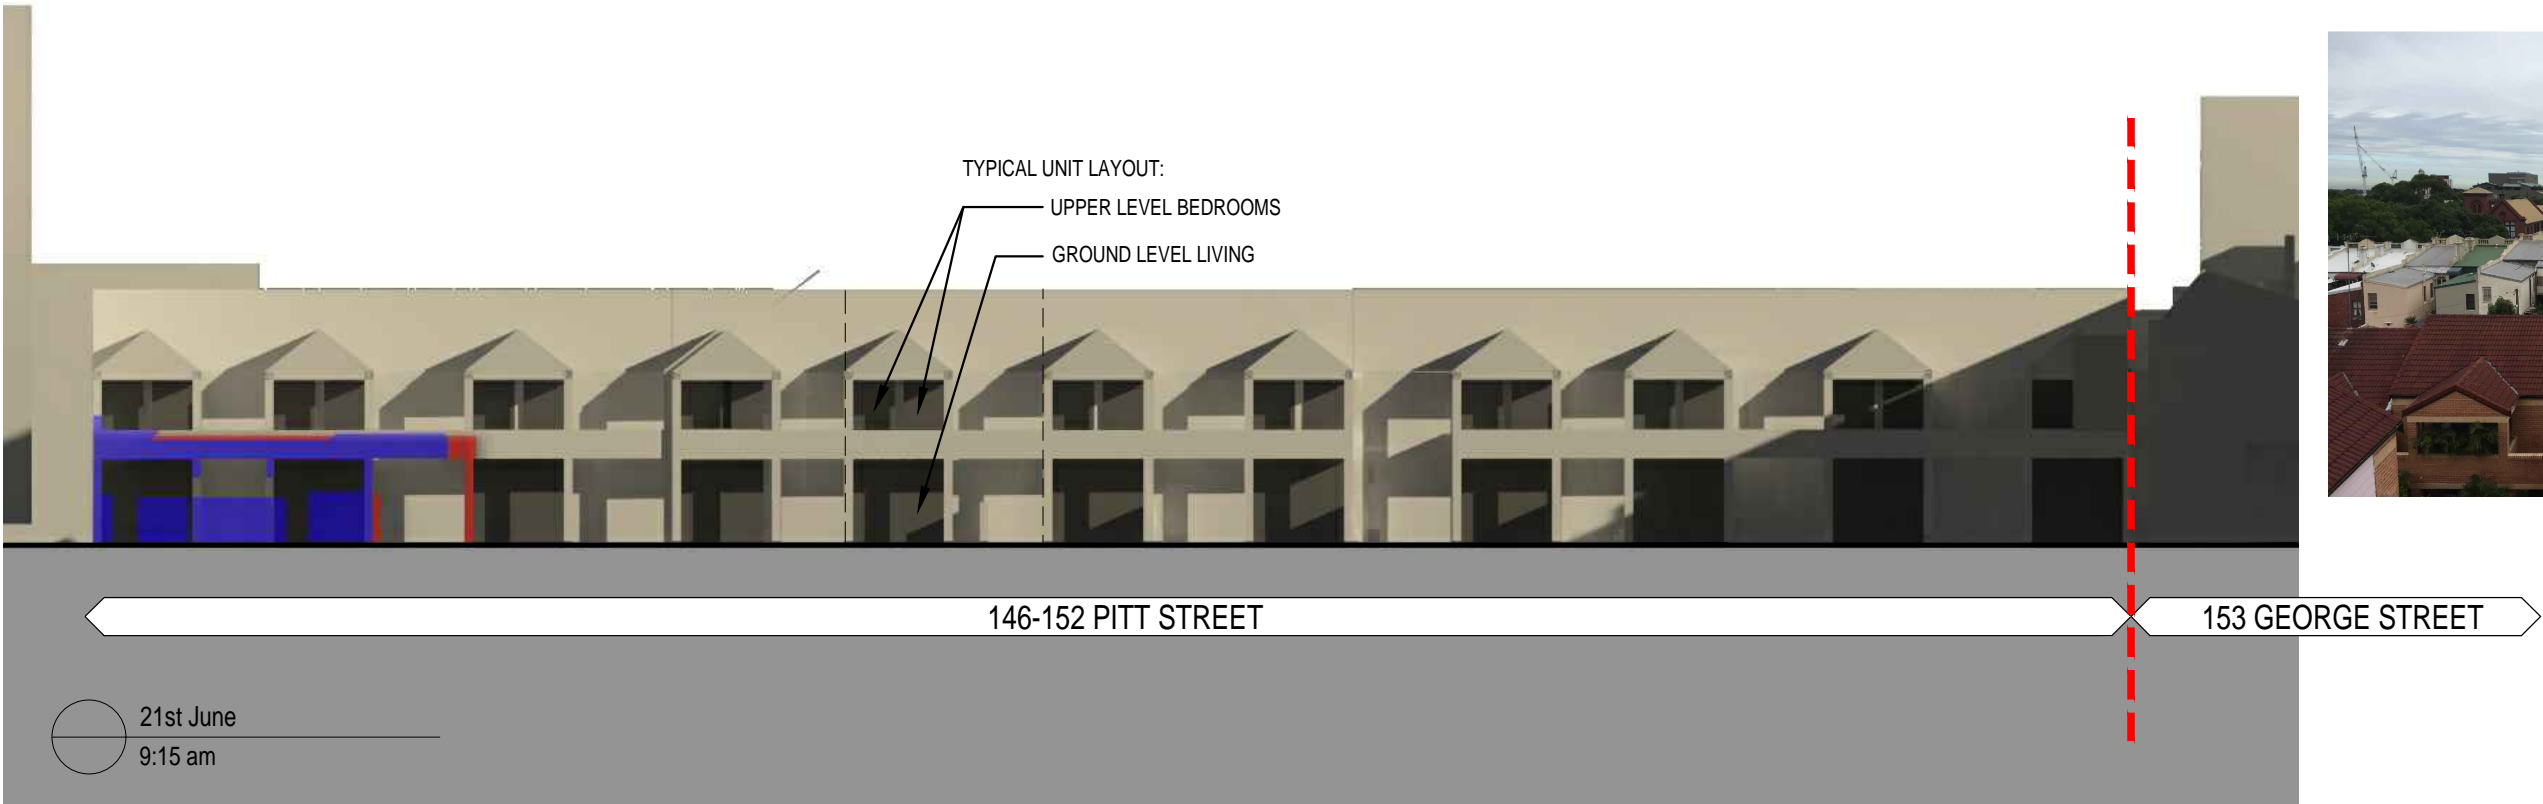

- SURROUNDING/EXISTING BUILD. SHADOW
- APPROVED PROJECT SHADOW
- PROPOSED PROJECT SHADOW

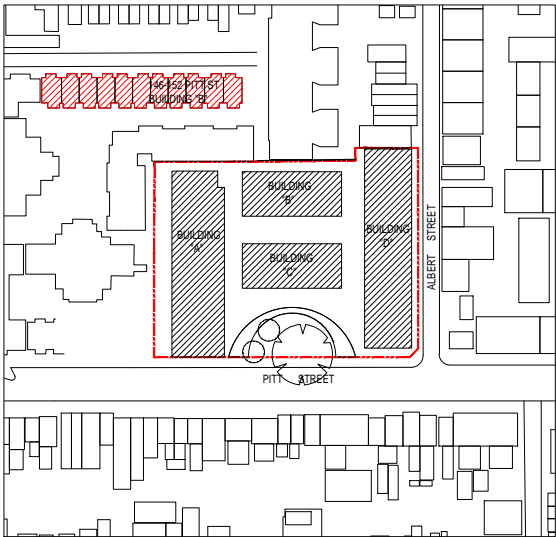

146 - 152 PITT STREET - EASTERN ELEVATION (back building) SHADOW DIAGRAM

Rev.	Description	By	Date	Disclaimer	Notes	Legend	Consultants	Client	Architects	Project	Key plan	Scale	Date
A	MODIFIED PROJECT SUBMISSION	DC	SEPT 2016	THESE DRAWINGS ARE PRELIMINARY DRAWINGS AND ARE SUBJECT TO CHANGE WITHOUT NOTICE DURING THE COURSE OF THE PROJECT. THE DRAWINGS ARE NOT TO BE USED FOR ANY OTHER PURPOSES WITHOUT THE WRITTEN CONSENT OF THE ARCHITECT.	THESE DRAWINGS ARE MADE TO A LARGER SCALE AND THESE SHOWING PARTICULAR DETAIL OF WORKS SHALL TAKE PRECEDENCE OVER DRAWINGS MADE TO A SMALLER SCALE AND FOR MORE GENERAL PURPOSES.		dmpr	KAYMET CORPORATION PTY LTD	tony blunz ptncs	RACHEL FORSTER		Scale	JULY 2017
B	FOR COORDINATION	TL	MAY 2017		WHERE ANY DISCREPANCY EXISTS BETWEEN FIGURED AND SCALED DIMENSIONS, THE FIGURED DIMENSIONS SHALL PREVAIL.								
C	ADDITIONAL INFORMATION	TL	JUL 2017		BUILDER TO CHECK ALL SITE DIMENSIONS PRIOR TO FABRICATION OF FIXTURES.								
					THESE DOCUMENTS AND ANY WORKS CREATED AS A RESULT OF THESE DOCUMENTS SHALL BE SUBJECT TO THE COPYRIGHT CONDITIONS SET OUT IN THE CONDITIONS OF ENGAGEMENT.								