


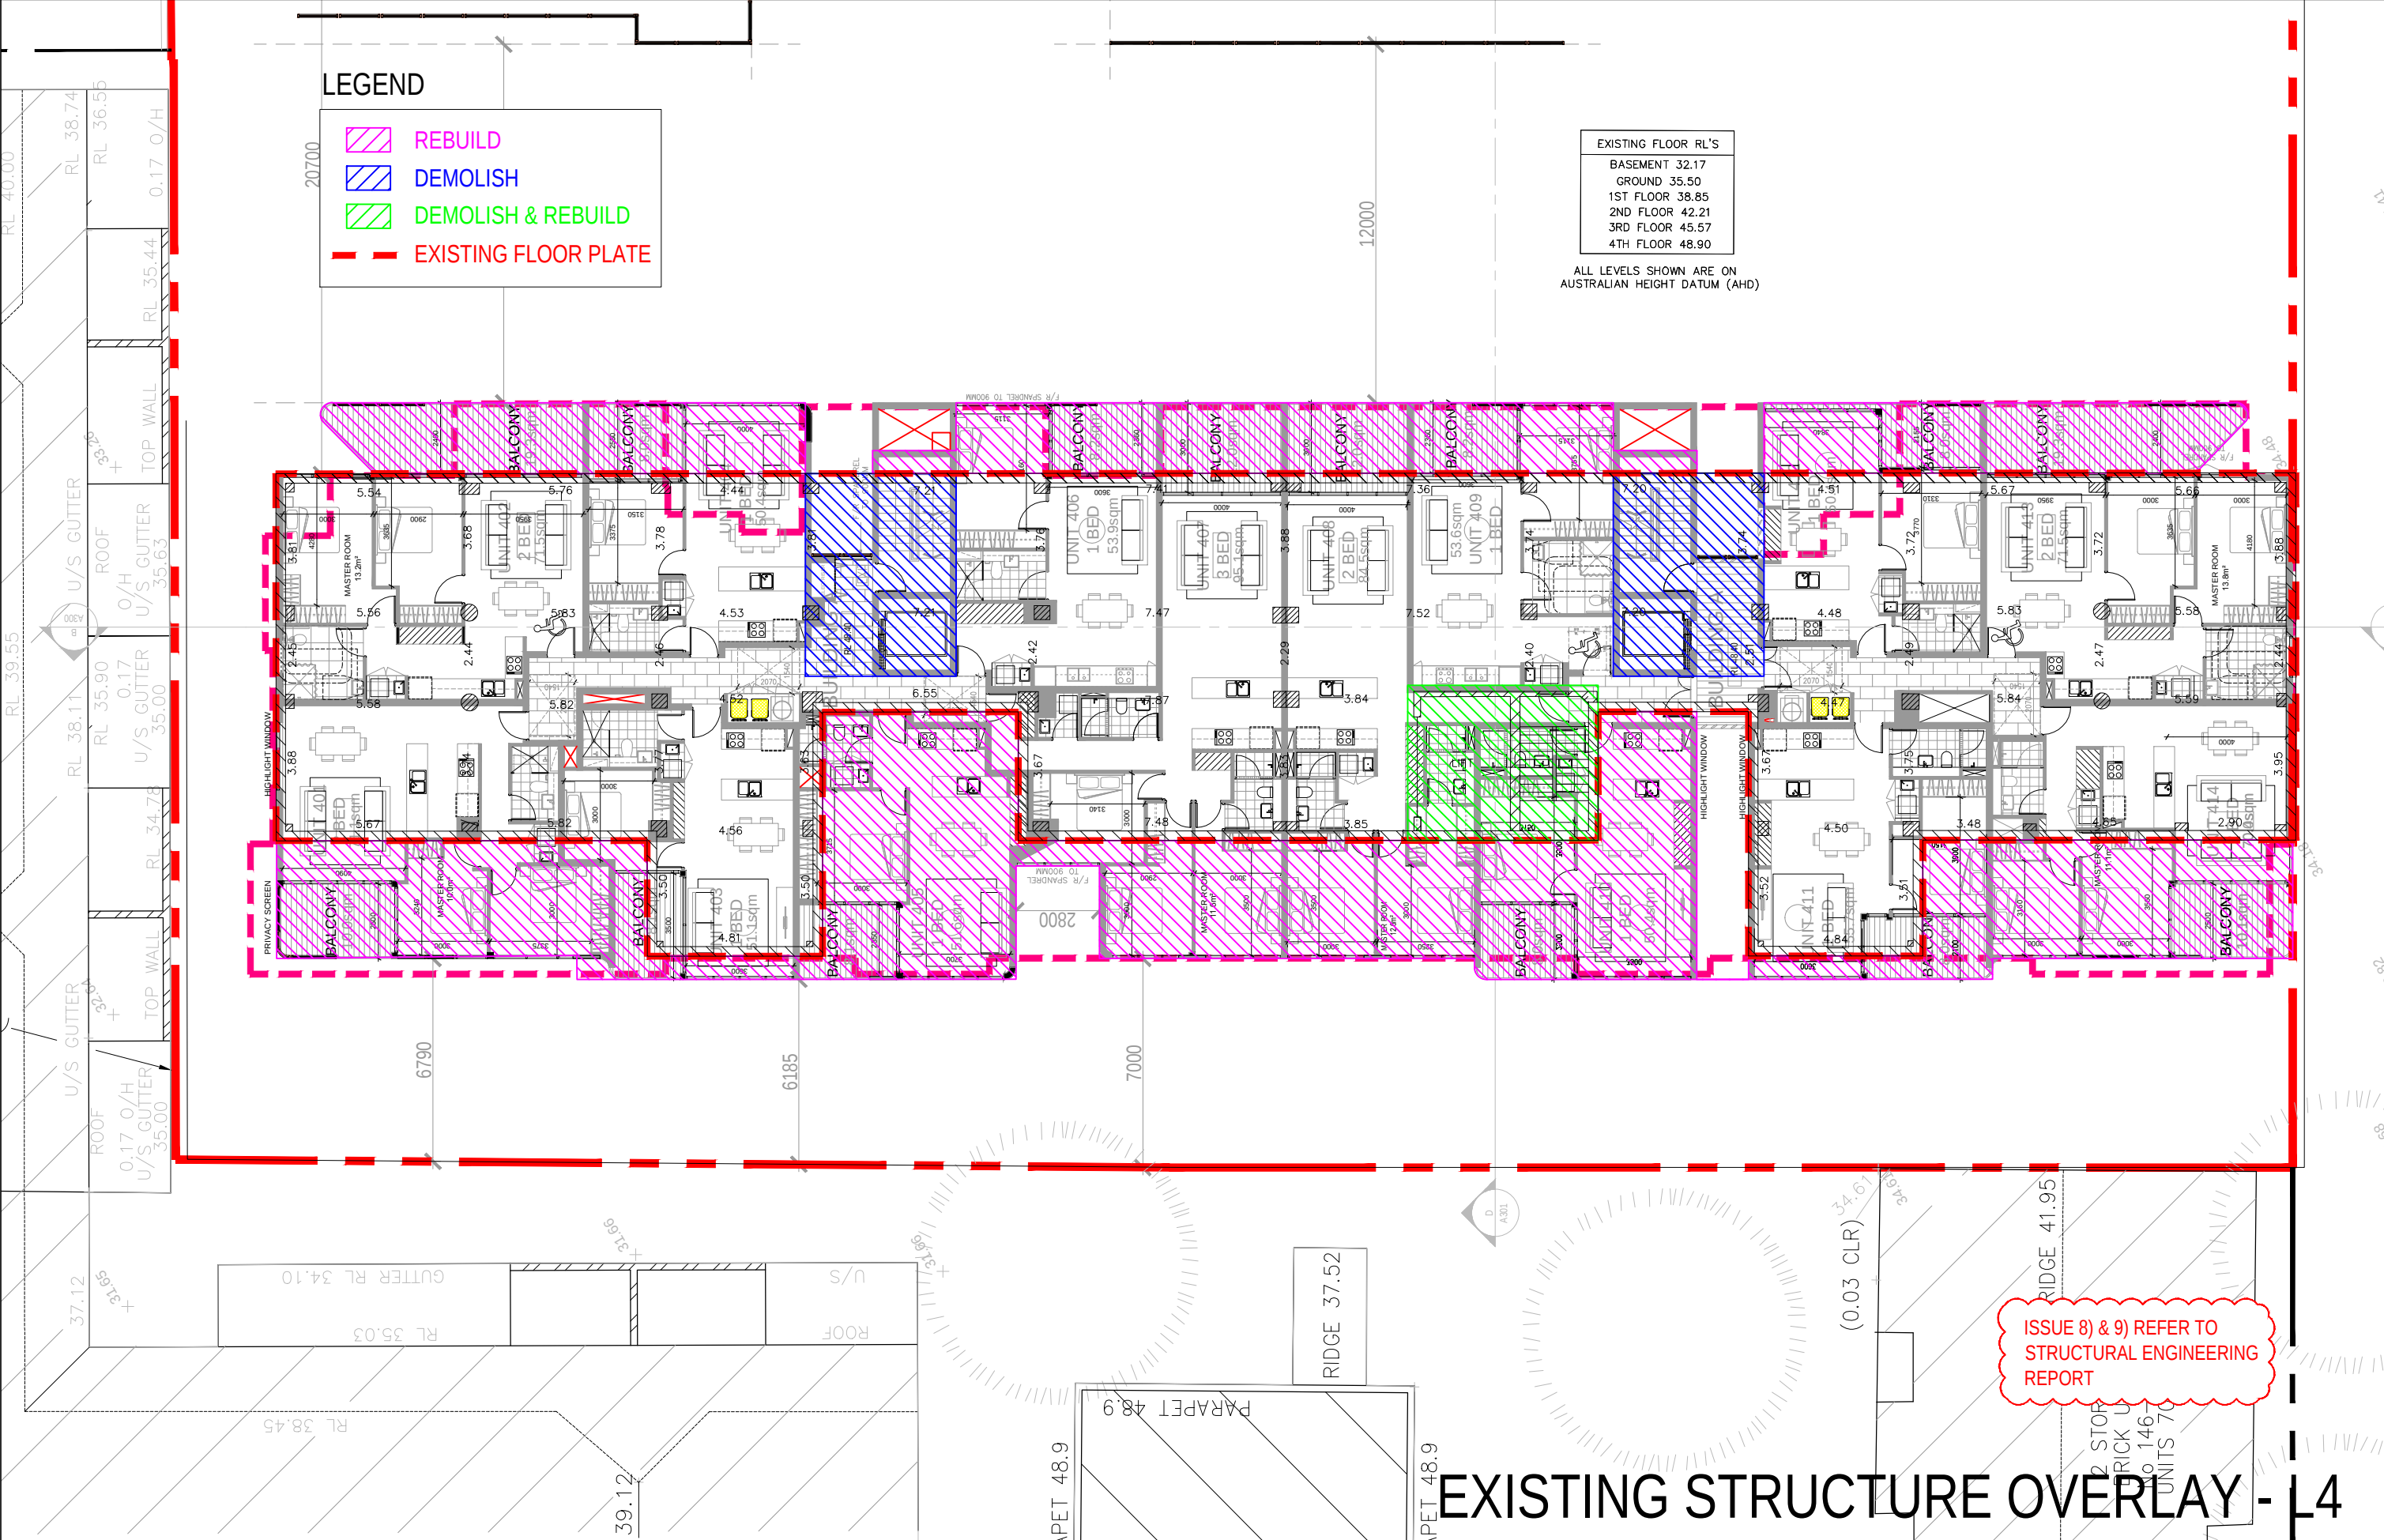

LEGEND

- REBUILD
- DEMOLISH
- DEMOLISH & REBUILD
- EXISTING FLOOR PLATE

EXISTING FLOOR RL'S	
BASEMENT	32.17
GROUND	35.50
1ST FLOOR	38.85
2ND FLOOR	42.21
3RD FLOOR	45.57
4TH FLOOR	48.90

ALL LEVELS SHOWN ARE ON AUSTRALIAN HEIGHT DATUM (AHD)

Rev.	Description	By	Date	Disclaimer	Notes	Legend	Consultants	Client	Architects	Project	Key plan	Scale	Date						
A	MODIFIED PROJECT SUBMISSION	DC	SEPT 2016	"THESE DRAWINGS ARE PRELIMINARY DRAWINGS AND ARE SUBJECT TO CHANGE WITHOUT NOTICE DURING THE COURSE OF THE PROPOSED DEVELOPMENT AND IN CONSULTATION WITH COUNCIL. SUBMISSION OF THE DRAWINGS DOES NOT CONSTITUTE A REPRESENTATION OR WARRANTY BY THE DEVELOPER OR ITS SURVIVORS, AGENTS OR CONTRACTORS THAT THE DRAWINGS ARE TRUE AND THAT THE PROPOSED DEVELOPMENT WILL TAKE PLACE IN ACCORDANCE WITH THESE DRAWINGS." BUILDERS TO CHECK ALL SITE DIMENSIONS PRIOR TO FABRICATION OF ITEMS. BEFORE CARRYING OUT ANY WORK ENSURE THAT THE DRAWINGS USED CARRY THE LATEST AMENDMENT NO.	DRAWINGS MADE TO A LARGER SCALE AND THOSE SHOWING PARTICULAR DETAIL, OR WORKS SHALL TAKE PRECEDENCE OVER DRAWINGS MADE TO A SMALLER SCALE AND FOR MORE GENERAL PURPOSES. WHERE ANY DISCREPANCY EXISTS BETWEEN FIGURED AND SCALED DIMENSIONS, THE FIGURED DIMENSIONS SHALL PREVAIL. BUILDERS TO CHECK ALL SITE DIMENSIONS PRIOR TO FABRICATION OF ITEMS		dmps	KAYMET CORPORATION PTY LTD		RACHEL FORSTER		1:200	JULY 2017						
B	FOR COORDINATION	TL	MAY 2017																
C	ADDITIONAL INFORMATION	TL	JUL 2017																
				BEFORE CARRYING OUT ANY WORK ENSURE THAT THE DRAWINGS USED CARRY THE LATEST AMENDMENT NO.	©														
												Drawing title							
												STRUCTURE OVERLAY - L4							
												Project no. 956 Drawing no. A357 Rev C							
												Drawing status							
												ADDITIONAL INFORMATION							