


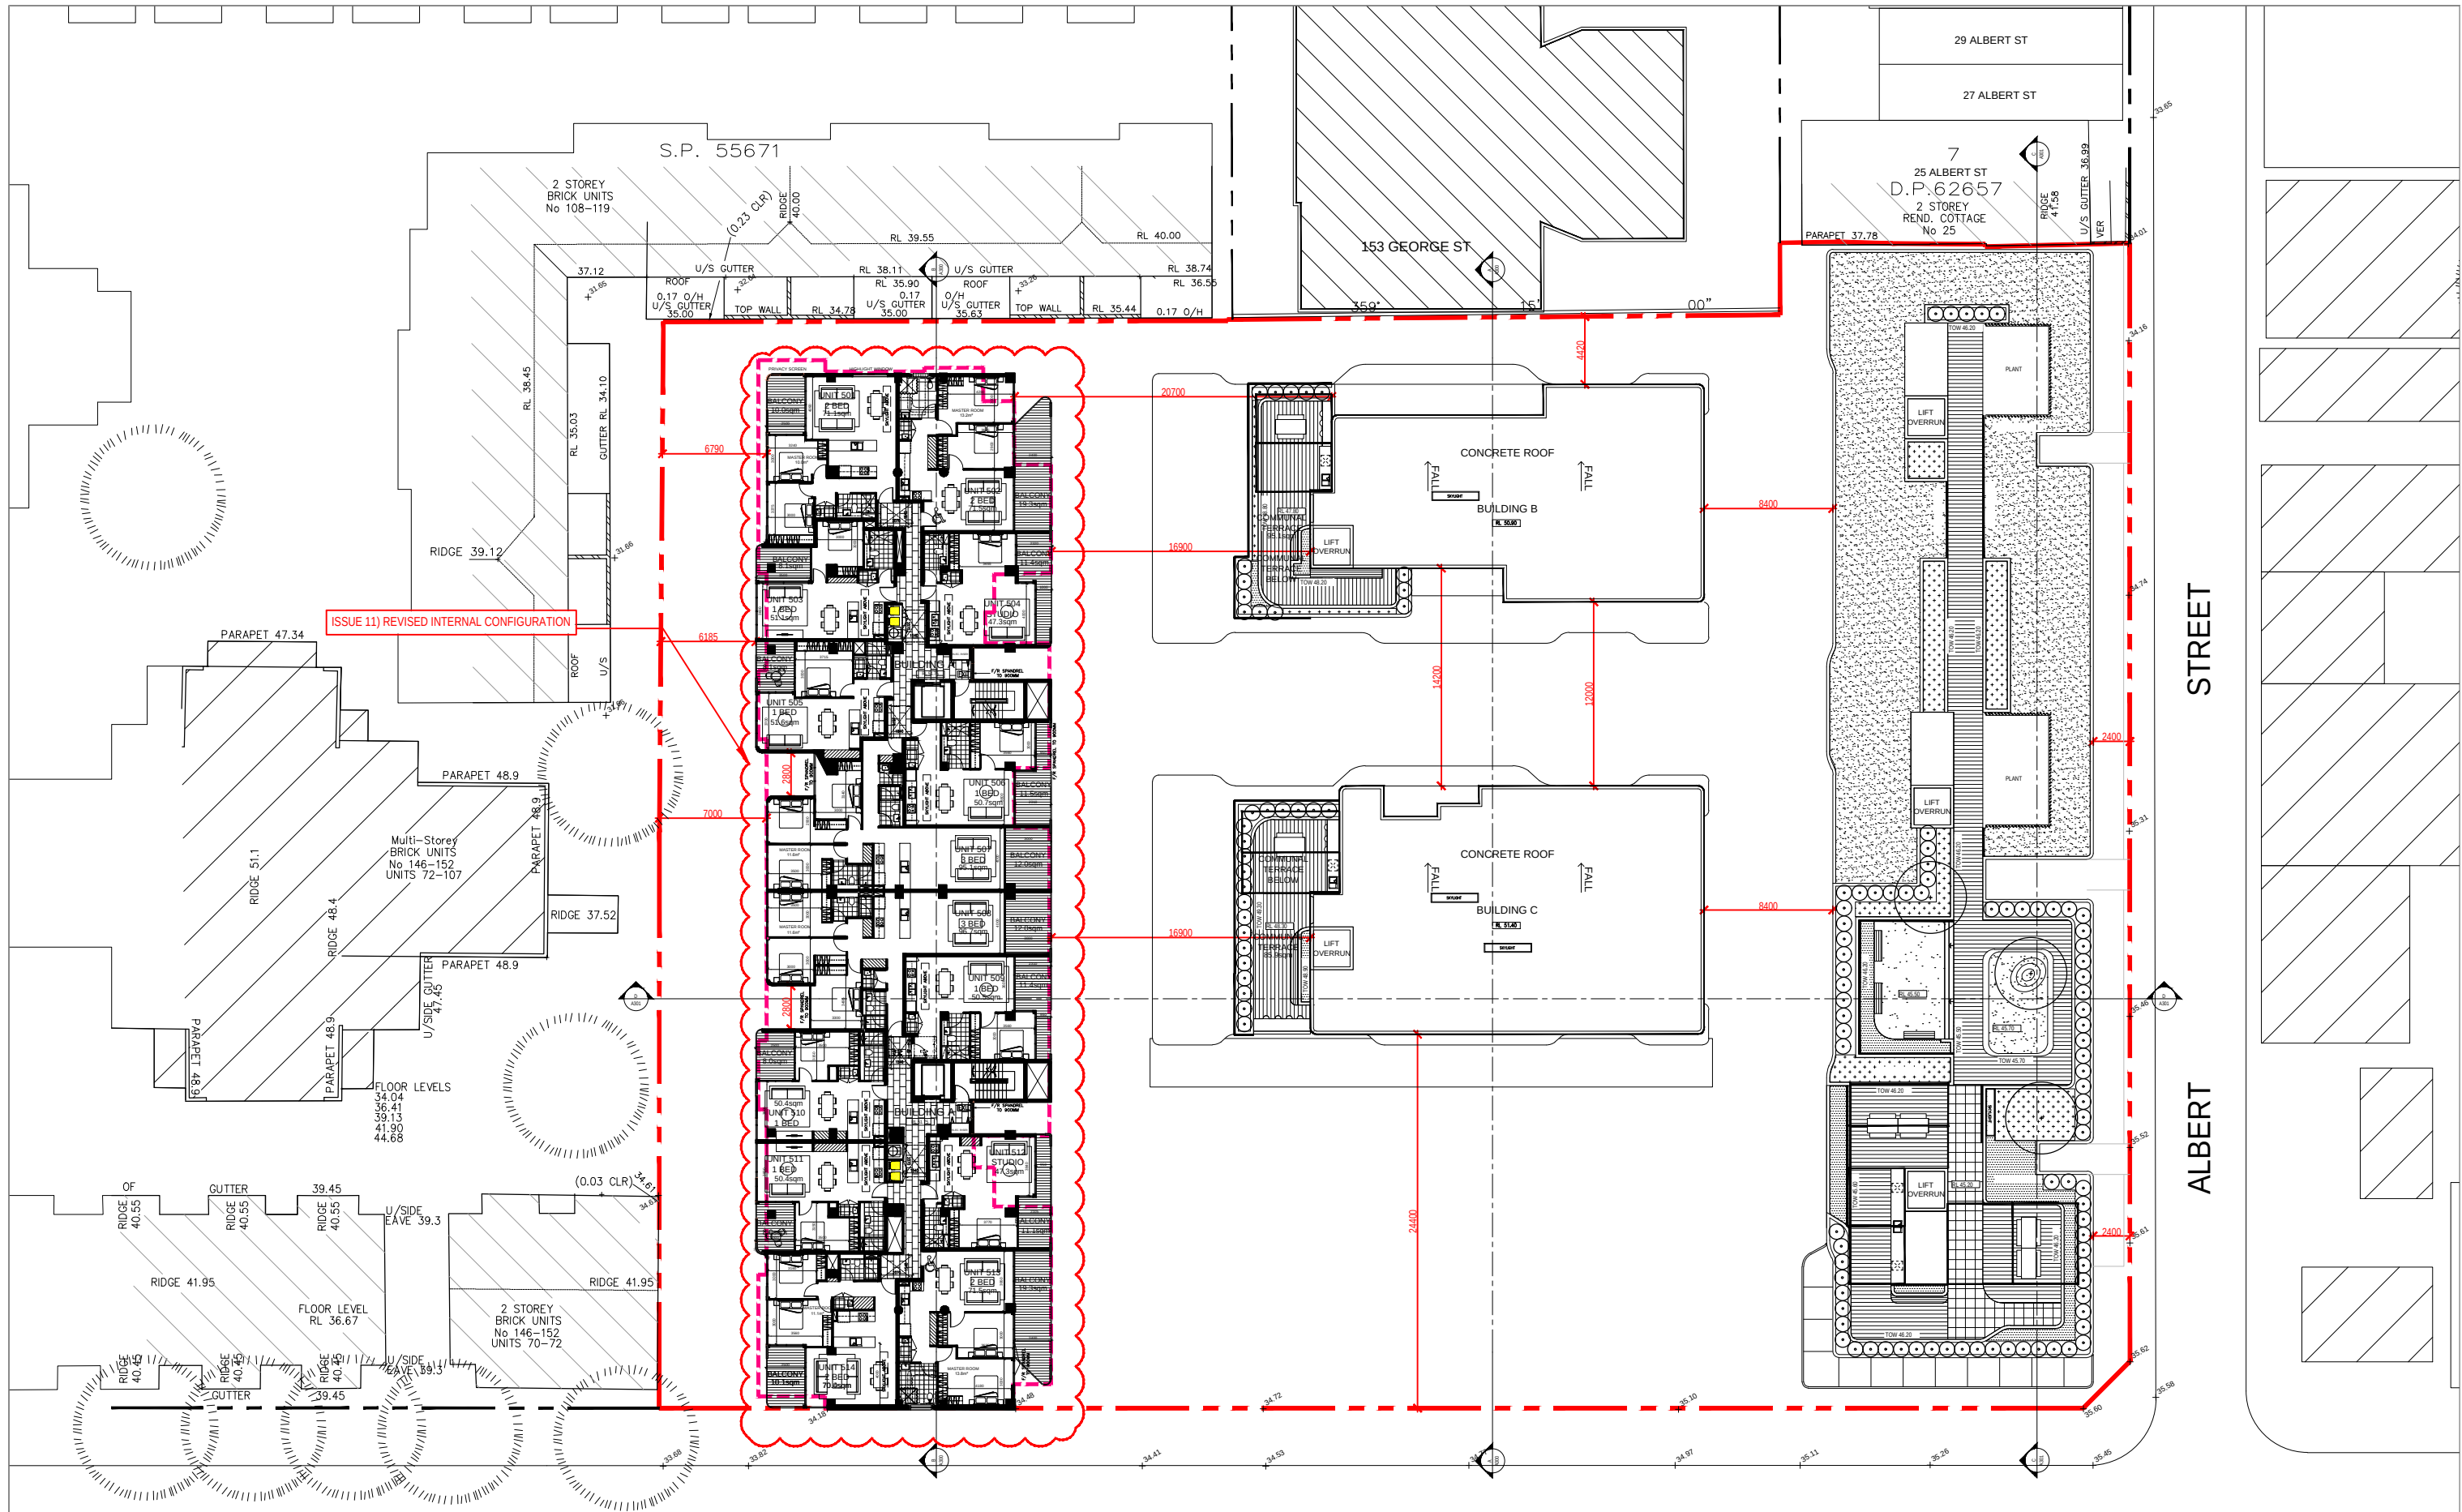

PITT STREET

LEVEL 5 PLAN

Rev.	Description	By	Date	Disclaimer	Notes	Legend	Consultants	Client	Architects	Project	Key plan	Scale 1:200 @ A1-1:400 @ A3
A	MODIFIED PROJECT SUBMISSION	DC	SEPT 2016	THESE DRAWINGS ARE PRELIMINARY DRAWINGS AND ARE SUBJECT TO CHANGE WITHOUT NOTICE DURING THE COURSE OF THE PROPOSED DEVELOPMENT AND IN CONSULTATION WITH THE COUNCIL. SUBMITTAL OF THE DRAWINGS DOES NOT CONSTITUTE A REPRESENTATION OR WARRANTY BY THE DESIGNER OR ITS SERVICES AGENTS OR CONTRACTORS THAT THE DRAWINGS ARE FINAL AND THAT THE PROPOSED DEVELOPMENT WILL TAKE PLACE IN ACCORDANCE WITH THESE DRAWINGS.	THESE DRAWINGS ARE MADE TO A LARGER SCALE AND THOSE SHOWING PARTICULAR DETAIL OF WORKS SHALL TAKE PRECEDENCE OVER DRAWINGS MADE TO A SMALLER SCALE AND FOR MORE GENERAL PURPOSES.		dmps	KAYMET CORPORATION PTY LTD	tony plmrs	RACHEL FORSTER		Date: JULY 2017
B	FOR COORDINATION	TL	MAY 2017	BY NOTING CHANGING OUT ANY WORK, ENSURE THAT THE DRAWINGS USED CARRY THE LATEST AMENDMENT NO.	WHERE ANY DISCREPANCY EXISTS BETWEEN FIGURED AND SCALED DIMENSIONS, THE FIGURED DIMENSIONS SHALL PREVAIL.					Project address		Project no. 556 Drawing no. A106 Rev C
C	ADDITIONAL INFORMATION	TL	JUL 2017		BUILDER TO CHECK ALL SITE DIMENSIONS PRIOR TO FABRICATION OF FINISHES.					134 - 144 PITT STREET, REDFERN		Drawing status: ADDITIONAL INFORMATION
					THIS DOCUMENT AND ANY WORKS DERIVED AS A RESULT OF THIS DOCUMENT SHALL BE SUBJECT TO THE COPYRIGHT CONDITIONS SET OUT IN THE CONDITIONS OF ENGAGEMENT.							