


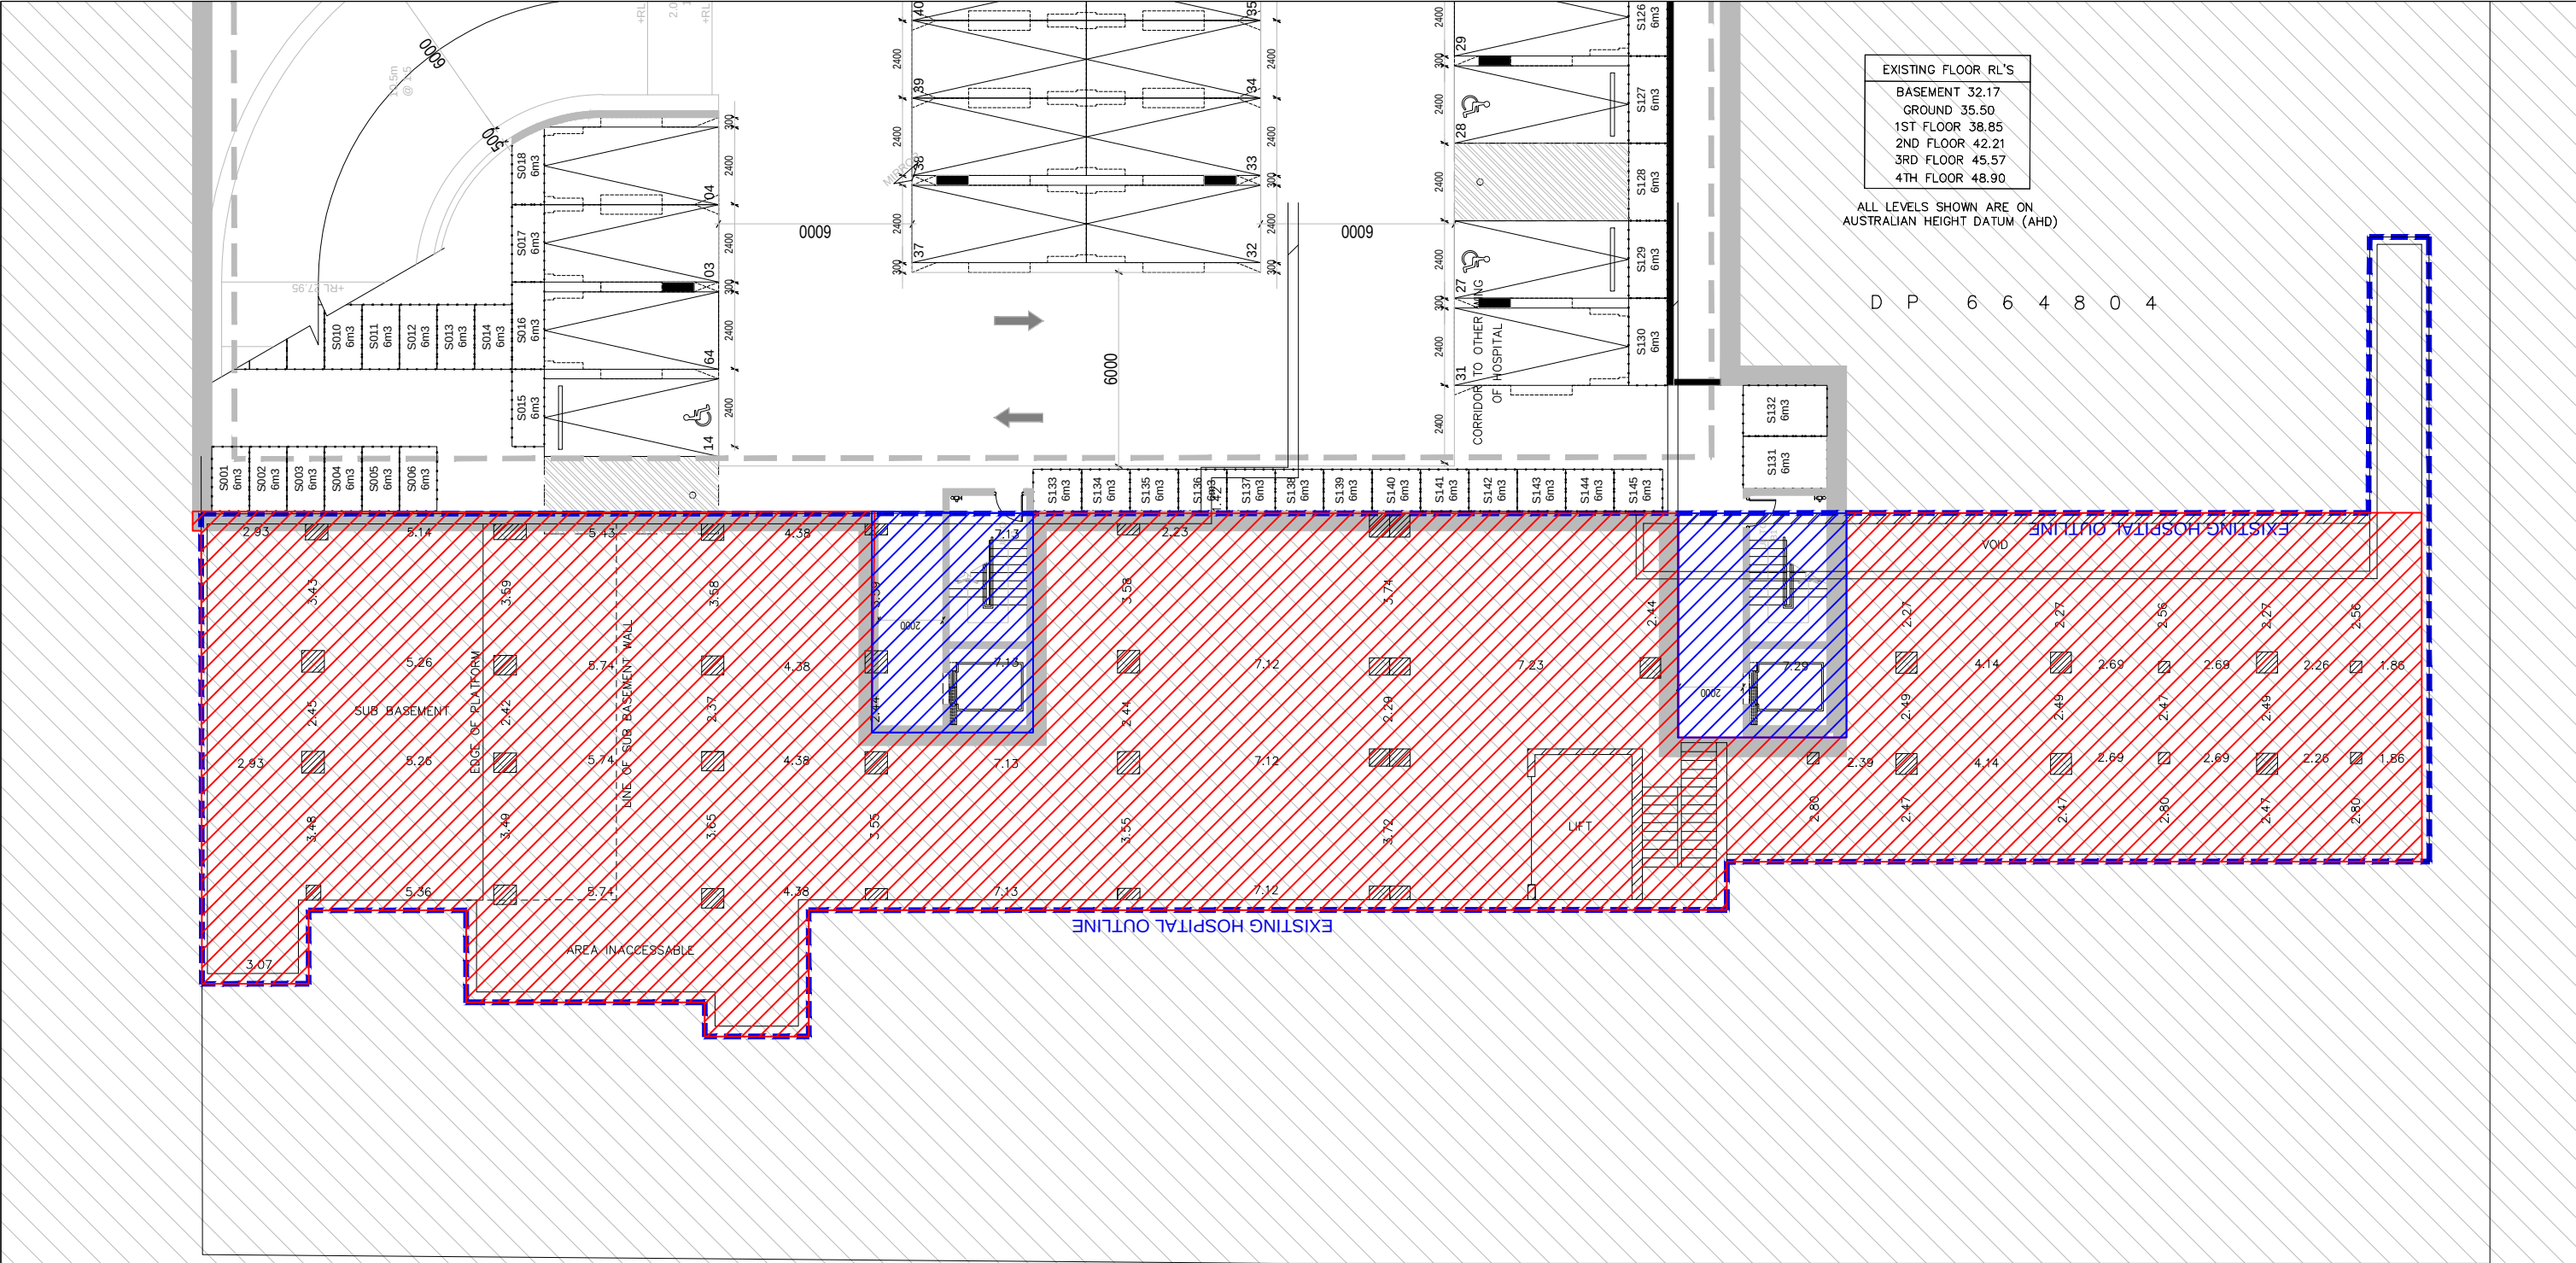

EXISTING FLOOR RL'S	
BASEMENT	32.17
GROUND	35.50
1ST FLOOR	38.85
2ND FLOOR	42.21
3RD FLOOR	45.57
4TH FLOOR	48.90

ALL LEVELS SHOWN ARE ON AUSTRALIAN HEIGHT DATUM (AHD)

D P 6 6 4 8 0 4

LEGEND

- KEEP
- DEMOLISH & REBUILD

NOTE: PROPOSED BASEMENT IS BELOW EXISTING HOSPITAL

ISSUE 8) & 9) REFER TO STRUCTURAL ENGINEERING REPORT

EXISTING STRUCTURE OVERLAY - B2

Rev.	Description	By	Date	Disclaimer	Notes	Legend	Consultants	Client	Architects	Project	Key plan	Scale	Date
A	MODIFIED PROJECT SUBMISSION	DC	SEPT 2016	THESE DRAWINGS ARE PRELIMINARY DRAWINGS AND ARE SUBJECT TO CHANGE WITHOUT NOTICE DURING THE COURSE OF THE PROPOSED DEVELOPMENT AND IN CONSULTATION WITH COUNCIL. SUBMISSION OF THE DRAWINGS DOES NOT CONSTITUTE A REPRESENTATION OF THE DEVELOPER OR ITS SUBSIDIARIES, AGENTS OR CONTRACTORS THAT THE DRAWINGS ARE FINAL AND THAT THE PROPOSED DEVELOPMENT WILL TAKE PLACE IN ACCORDANCE WITH THESE DRAWINGS.	THESE DRAWINGS ARE MADE TO A LARGER SCALE AND THOSE SHOWING PARTICULAR DETAIL, OR WORKS SHALL TAKE PRECEDENCE OVER DRAWINGS MADE TO A SMALLER SCALE AND FOR MORE GENERAL PURPOSES.		dmps	KAYMET CORPORATION PTY LTD	toony ptnrs	RACHEL FORSTER		Scale 1:200 @ A3	JULY 2016
B	FOR COORDINATION	TL	MAY 2017	BEFORE CARRYING OUT ANY WORK ENSURE THAT THE DRAWINGS USED CARRY THE LATEST AMENDMENT NO.	WHERE ANY DISCREPANCY EXISTS BETWEEN FIGURED AND SCALED DIMENSIONS, THE FIGURED DIMENSIONS SHALL PREVAIL.					Project address			
C	ADDITIONAL INFORMATION	TL	JUL 2017		BUILDER TO CHECK ALL SITE DIMENSIONS PRIOR TO FABRICATION OF ITEMS.					134 - 144 PITT STREET, REDFERN			
					THESE DOCUMENTS AND ANY WORKS DERIVED AS A RESULT OF THESE DOCUMENTS SHALL BE SUBJECT TO THE COPYRIGHT CONDITIONS SET OUT IN THE CONDITIONS OF ENGAGEMENT.								