


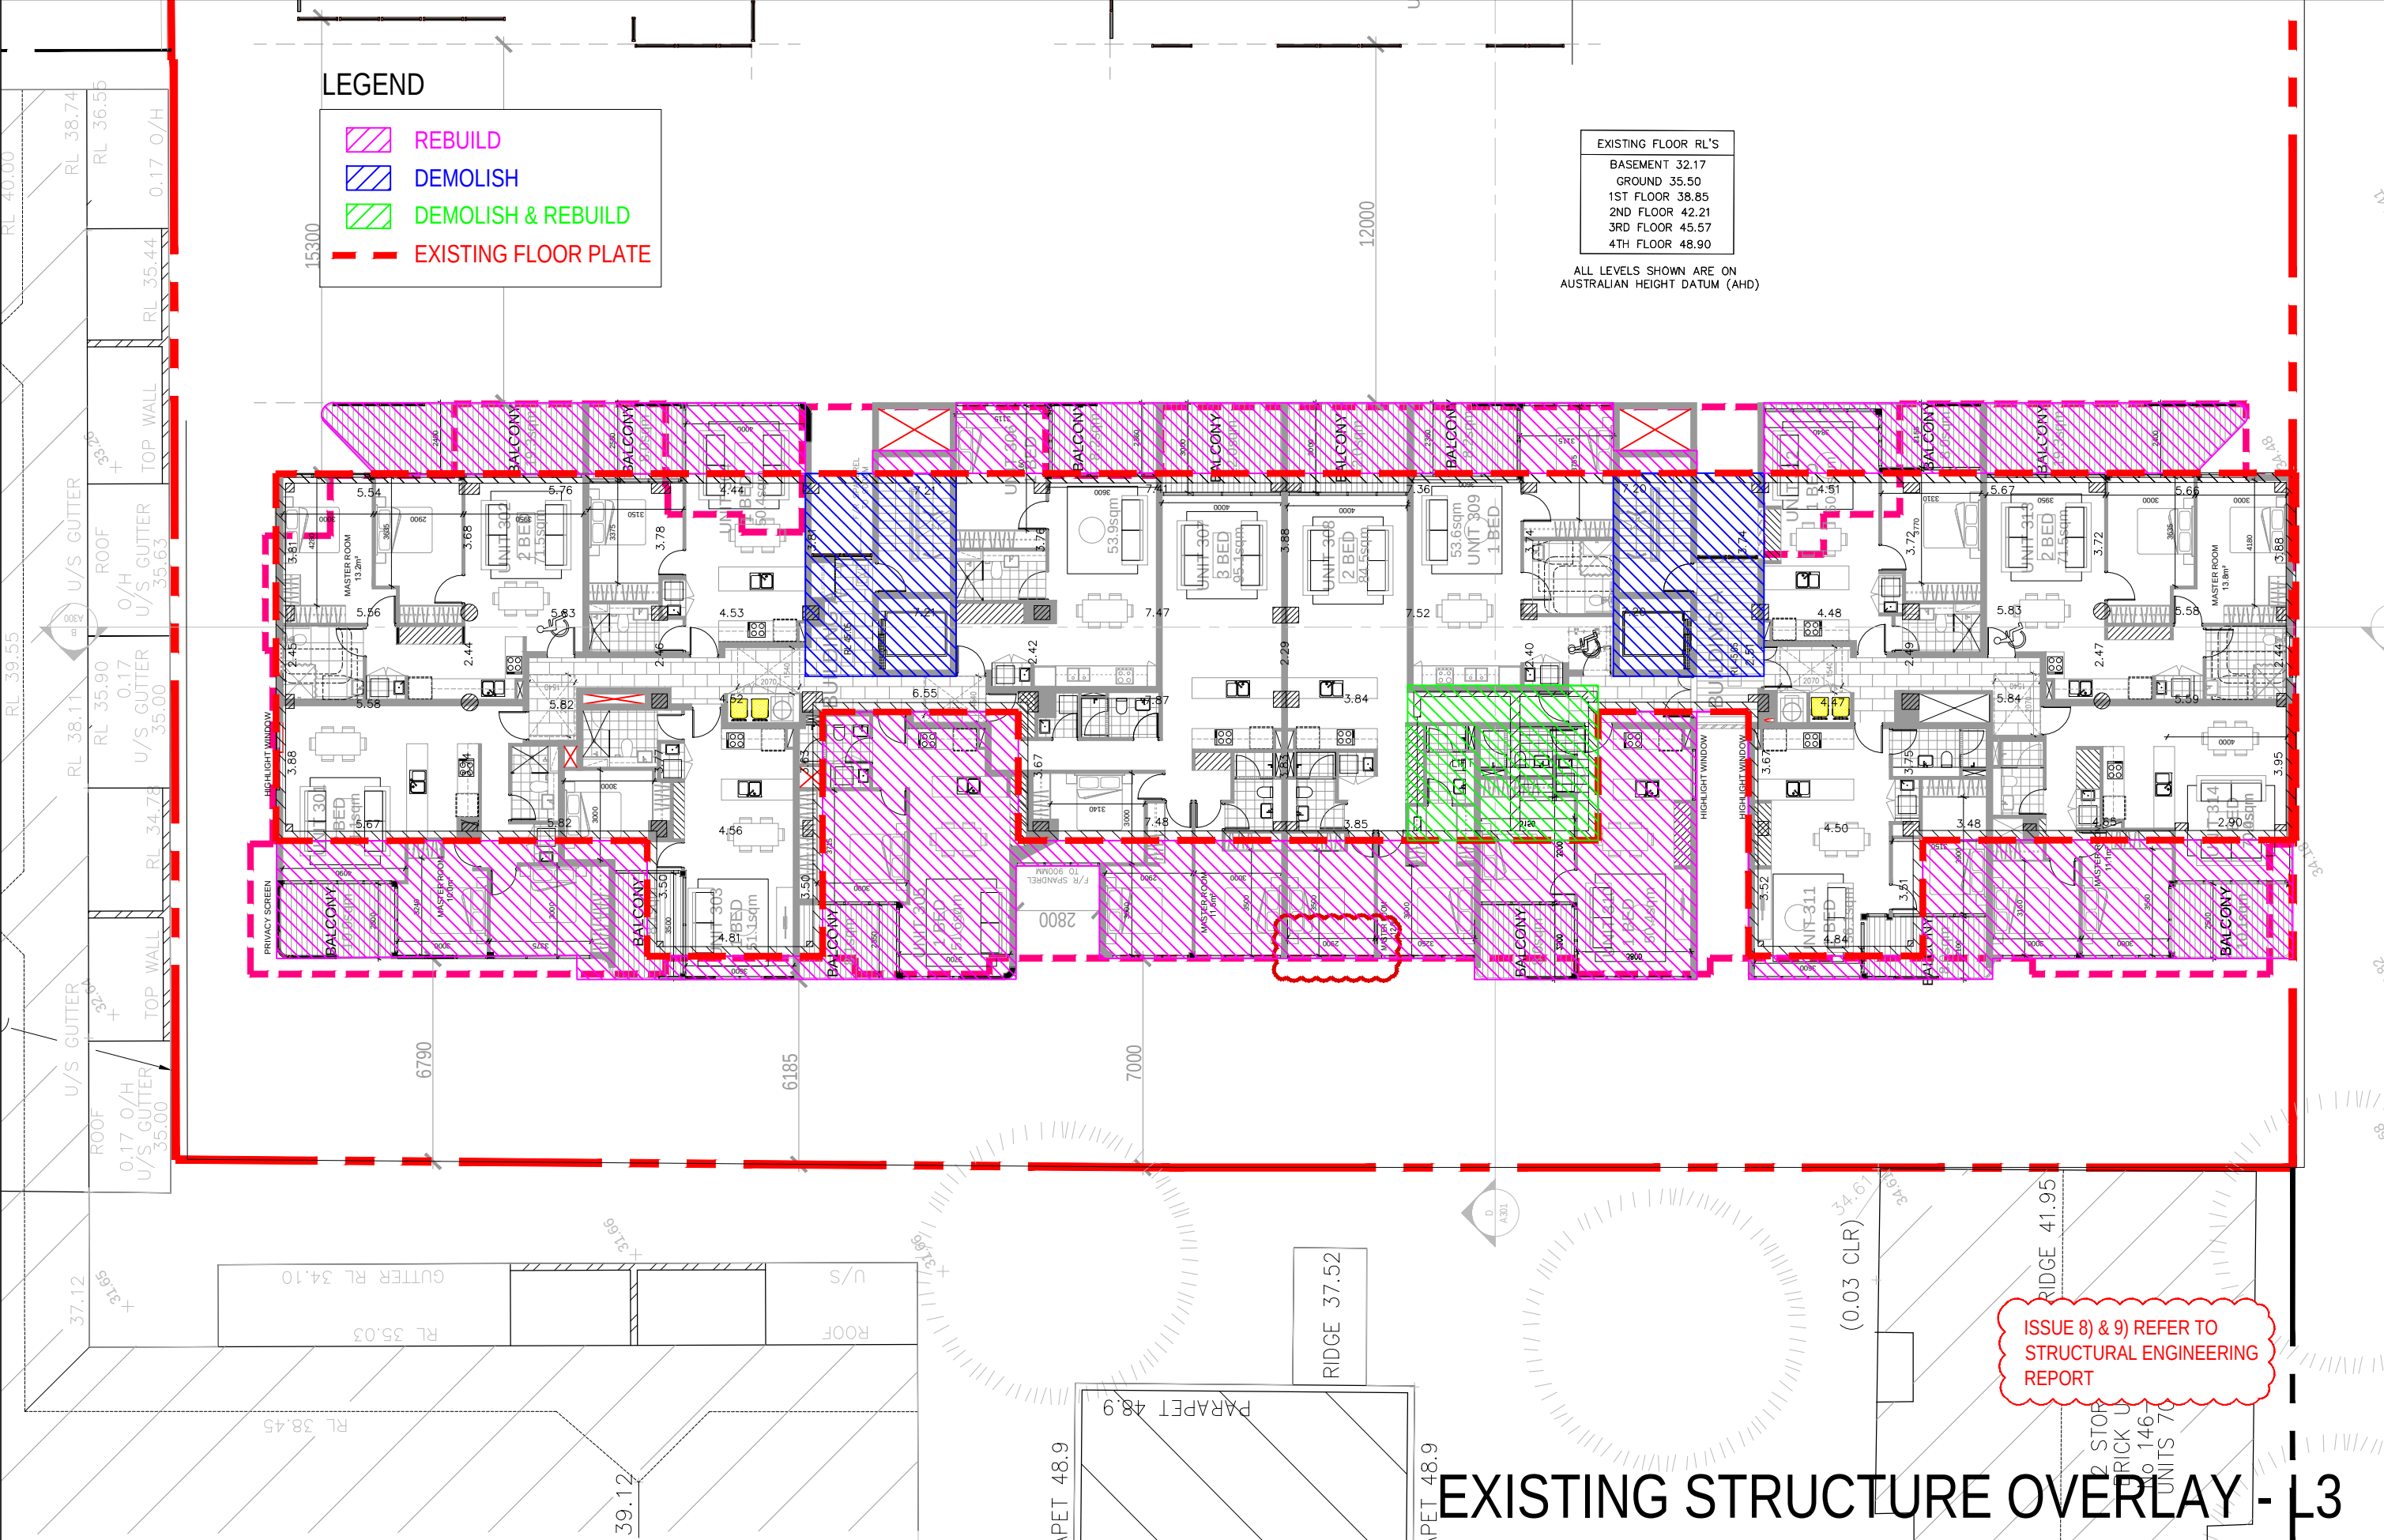

| Rev. | Description                 | By | Date      | Disclaimer   | Notes   | Legend | Consultants | Client                     | Architects | Project                        | Key plan | Scale                  | Date      |
|------|-----------------------------|----|-----------|---|---|--------|-------------|----------------------------|------------|--------------------------------|----------|------------------------|-----------|
| A    | MODIFIED PROJECT SUBMISSION | DC | SEPT 2016 | THESE DRAWINGS ARE PRELIMINARY DRAWINGS AND ARE SUBJECT TO CHANGE WITHOUT NOTICE DURING THE COURSE OF THE PROJECT. THE DRAWINGS DO NOT CONSTITUTE A GUARANTEE OF ANY KIND AND THE ARCHITECTS SHALL NOT BE RESPONSIBLE FOR ANY CONSEQUENCES ARISING FROM THE USE OF THESE DRAWINGS. | THESE DRAWINGS ARE MADE TO A LARGER SCALE AND THOSE SHOWING PARTICULAR DETAIL OF WORK SHALL TAKE PRECEDENCE OVER DRAWINGS MADE TO A SMALLER SCALE AND FOR MORE GENERAL PURPOSES.             |        | dmps        | KAYMET CORPORATION PTY LTD | pbnrs      | RACHEL FORSTER                 |          | Scale 1:200            | JULY 2016 |
| B    | FOR COORDINATION            | TL | MAY 2017  | WHERE ANY DISCREPANCY EXISTS BETWEEN FIGURED AND SCALED DIMENSIONS, THE FIGURED DIMENSIONS SHALL PREVAIL.   | BUILDERS TO CHECK ALL SITE DIMENSIONS PRIOR TO FABRICATION OF ITEMS.   |        |             |                            |            | Project address                |          |                        |           |
| C    | ADDITIONAL INFORMATION      | TL | JUL 2017  | BEFORE CARRYING OUT ANY WORK ENSURE THAT THE DRAWINGS USED CARRY THE LATEST AMENDMENT NO.   | IF THESE DOCUMENTS ARE USED AS A RESULT OF THESE DOCUMENTS BEING IN THE PUBLIC DOMAIN, THE ARCHITECTS SHALL NOT BE RESPONSIBLE FOR ANY CONSEQUENCES ARISING FROM THE USE OF THESE DOCUMENTS. |        |             |                            |            | 134 - 144 PITT STREET, REDFERN |          |                        |           |
|      |                             |    |           |   |   |        |             |                            |            |                                |          | Drawing title          |           |
|      |                             |    |           |   |   |        |             |                            |            |                                |          | STRUCTURE OVERLAY - L3 |           |
|      |                             |    |           |   |   |        |             |                            |            |                                |          | Project no. 956        |           |
|      |                             |    |           |   |   |        |             |                            |            |                                |          | Drawing no. A356       |           |
|      |                             |    |           |   |   |        |             |                            |            |                                |          | Rev C                  |           |
|      |                             |    |           |   |   |        |             |                            |            |                                |          | Drawing status         |           |
|      |                             |    |           |   |   |        |             |                            |            |                                |          | ADDITIONAL INFORMATION |           |