


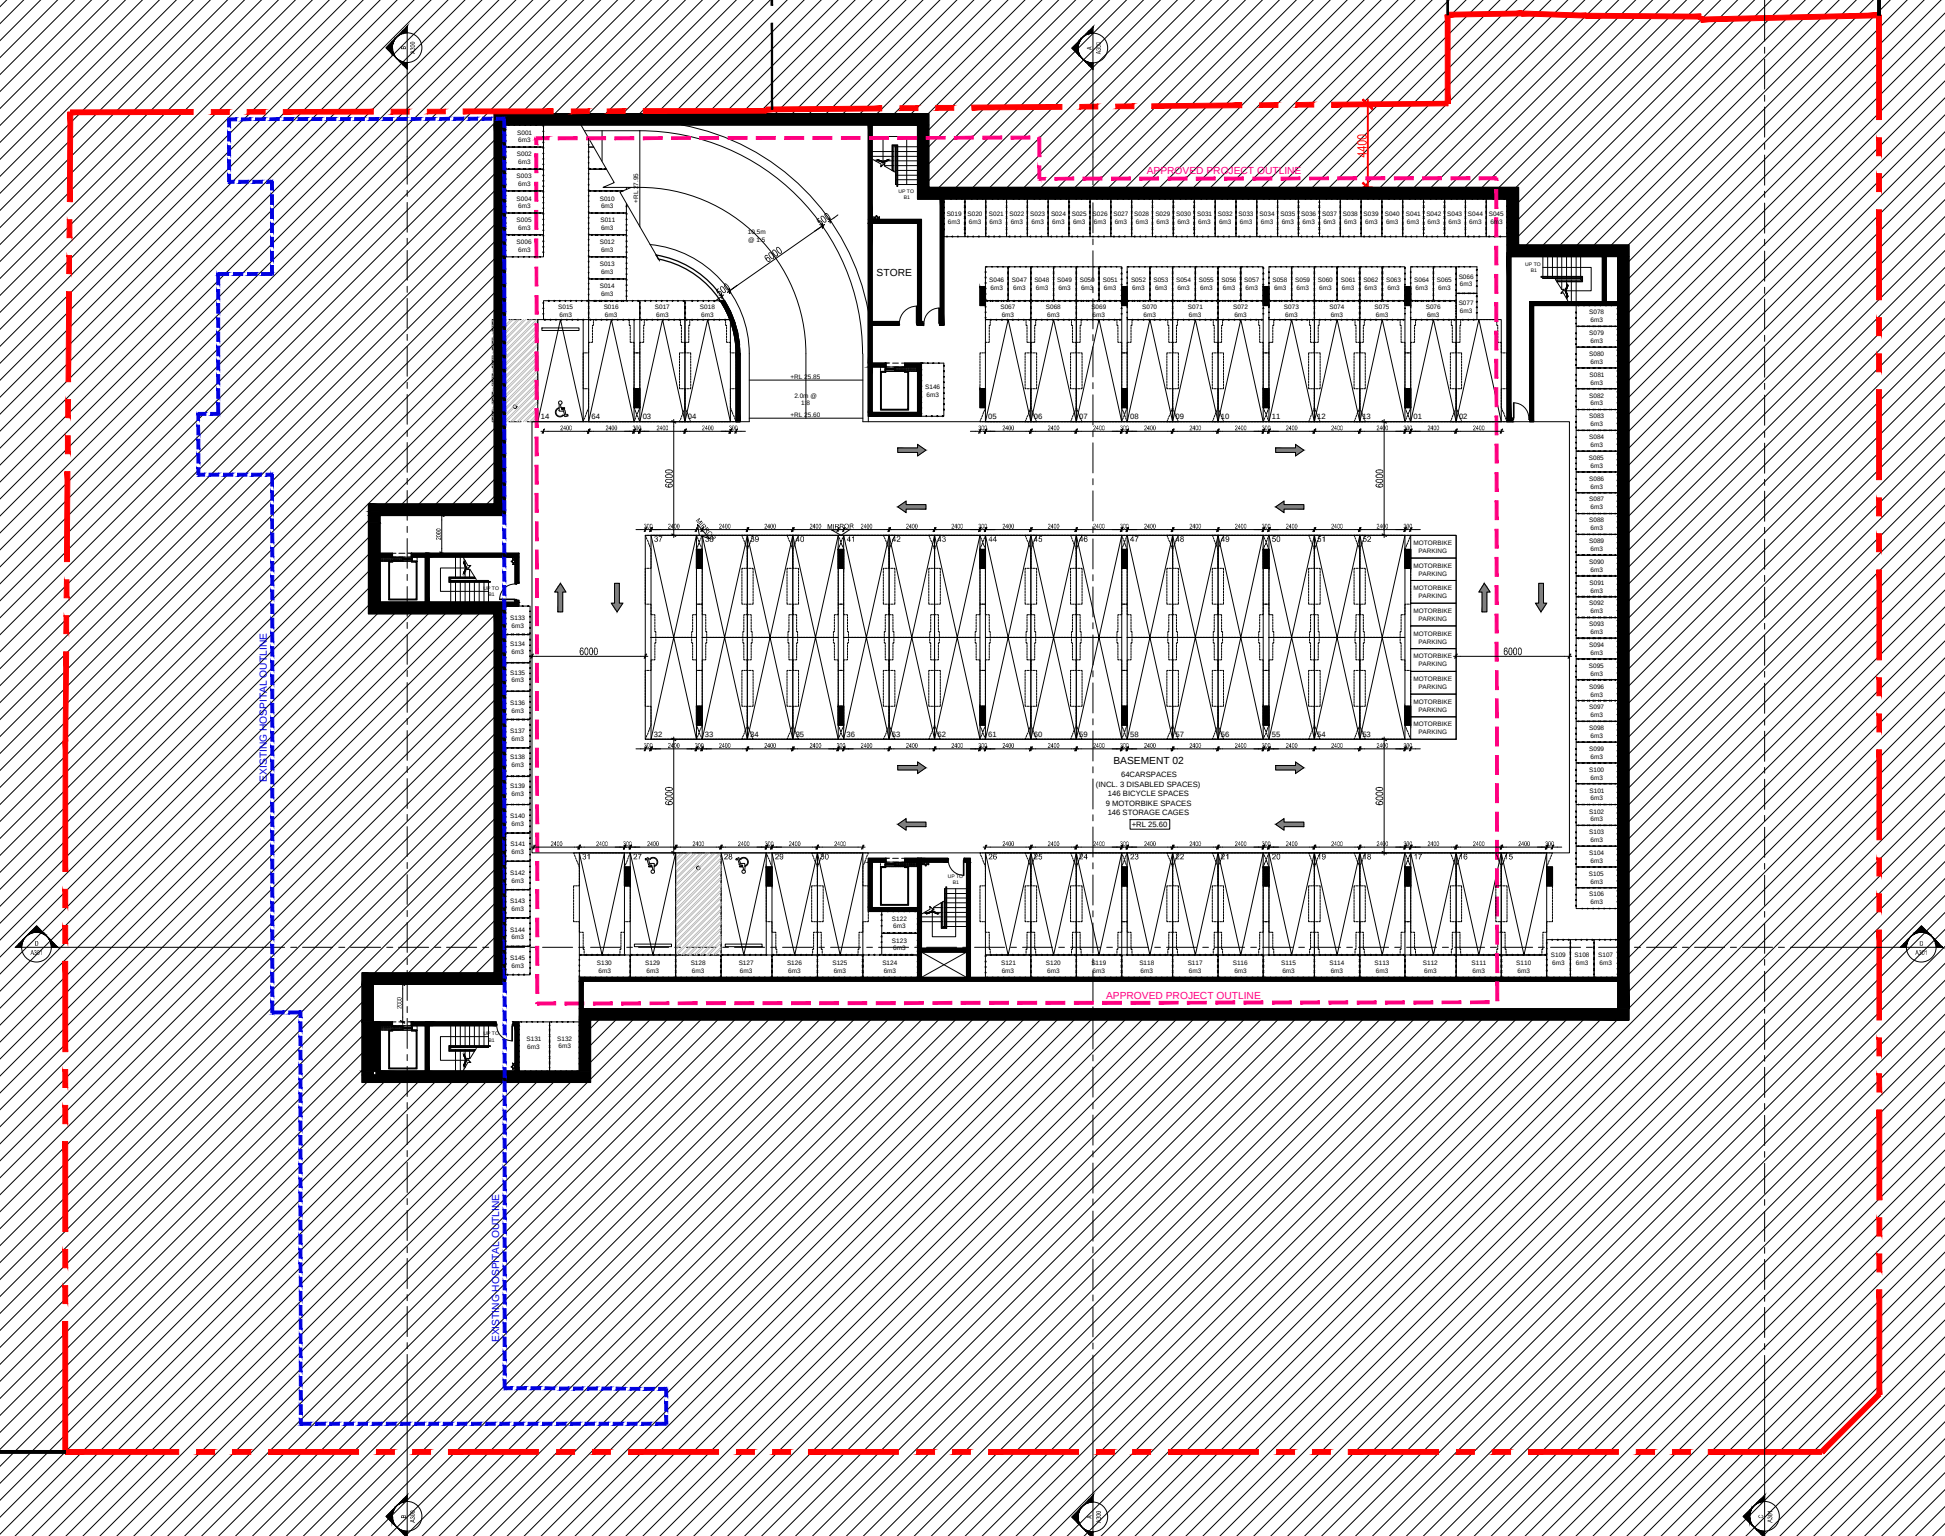

LOWER BASEMENT PLAN

Rev.	Description	By	Date	Disclaimer THESE DRAWINGS ARE PRELIMINARY DRAWINGS AND ARE NOT TO BE USED FOR CONSTRUCTION OR AS EVIDENCE OF THE PROPOSED DEVELOPMENT AND IN CONSULTATION WITH THE LOCAL AUTHORITY THE DRAWING DOES NOT CONSTITUTE A REPRESENTATION OF IMPARTIALITY BY THE DEVELOPER OR ITS SERVANTS AGENTS OR CONSULTANTS THAT THE DRAWINGS WERE MADE IN ACCORDANCE WITH THESE DIMENSIONS. BEFORE CARRYING OUT ANY WORK ENSURE THAT THE DRAWINGS USED CORRELATE THE LATEST AMENDMENT NO.	Notes DRAWINGS MADE TO A LARGER SCALE AND THOSE SHOWING FINISHED WORK SHALL TAKE PRECEDENCE OVER DRAWINGS MADE TO A SMALLER SCALE AND FOR MORE GENERAL PURPOSES. WHERE ANY DISCREPANCY EXISTS BETWEEN FIGURED AND CALLED DIMENSIONS, THE FIGURED DIMENSIONS SHALL PREVAIL. BUILDER TO CHECK ALL SITE DIMENSIONS PRIOR TO FURNISHING OF TENDERS. THIS DOCUMENT AND ANY WORK CREATED AS A RESULT OF THESE DOCUMENTS SHALL BE SUBJECT TO THE COPYRIGHT PROVISIONS OF PLAS INC. CHARTERS OF SURVEYORS.	Legend	Consultants dmpps	Client KAYMET CORPORATION PTY LTD	Architects BOUYOUBEN PTDNS Level 2, 100 Pitt Street, Sydney NSW 2000 Australia Tel: +61 (0)2 9738 8888 Fax: +61 (0)2 9738 8889 Email: info@bouyouben.com.au	Project RACHEL FORSTER Project address 134 - 144 PITT STREET, REDFERN	Key plan 	Scale: 1:100 Drawing no. A090 Drawing status: ADDITIONAL INFORMATION
------	-------------	----	------	---	--	--------	----------------------	--------------------------------------	--	--	---	--