




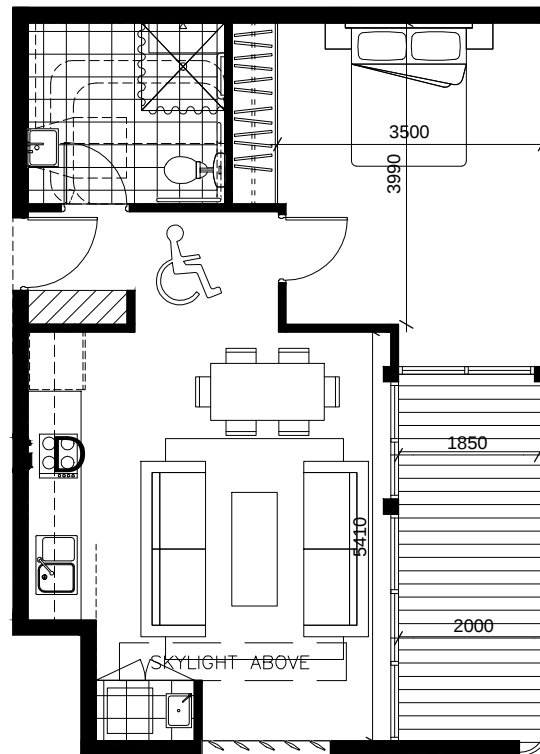


PRE-ADAPTABLE 1 BEDROOM UNIT LG28,
G29, 136, 236

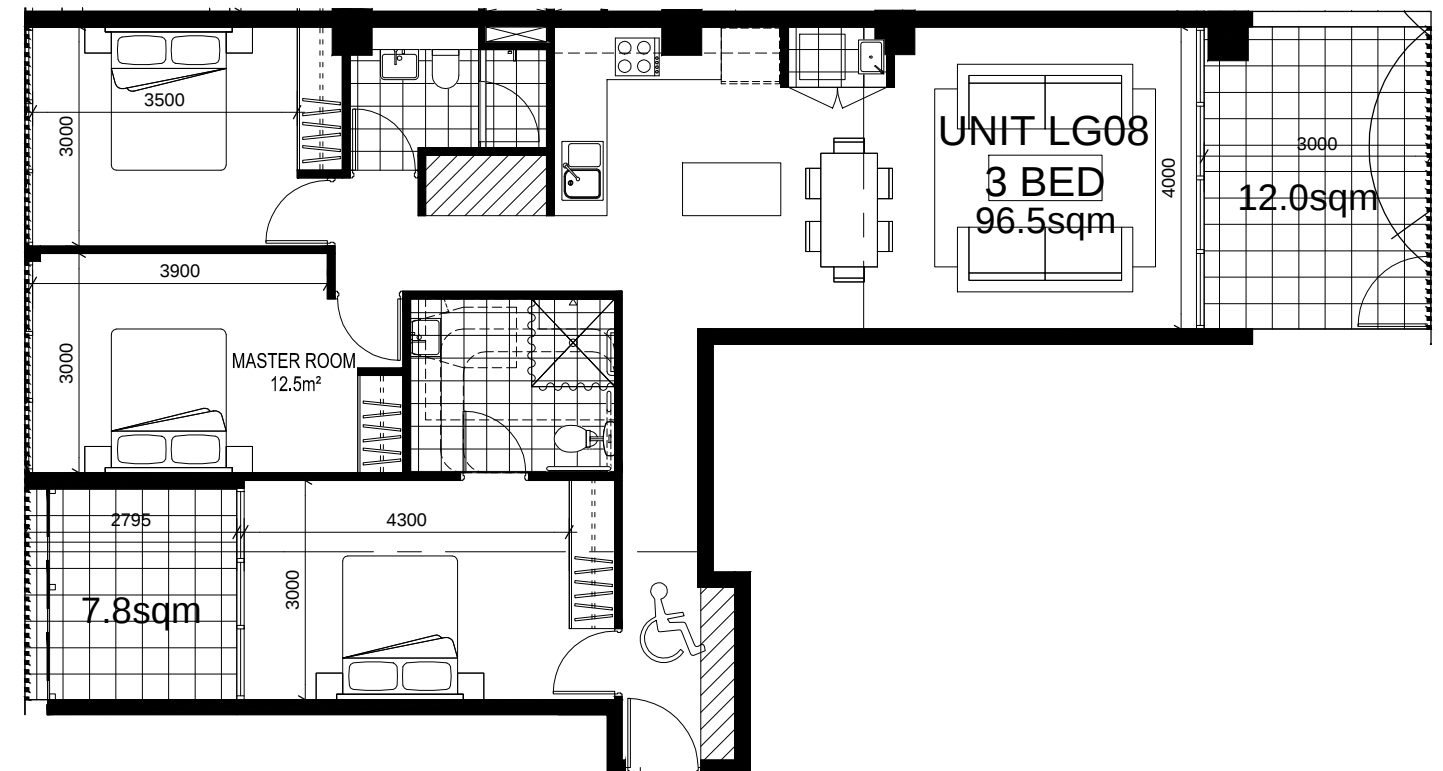

PRE-ADAPTABLE 3 BEDROOM UNIT LG08, G08

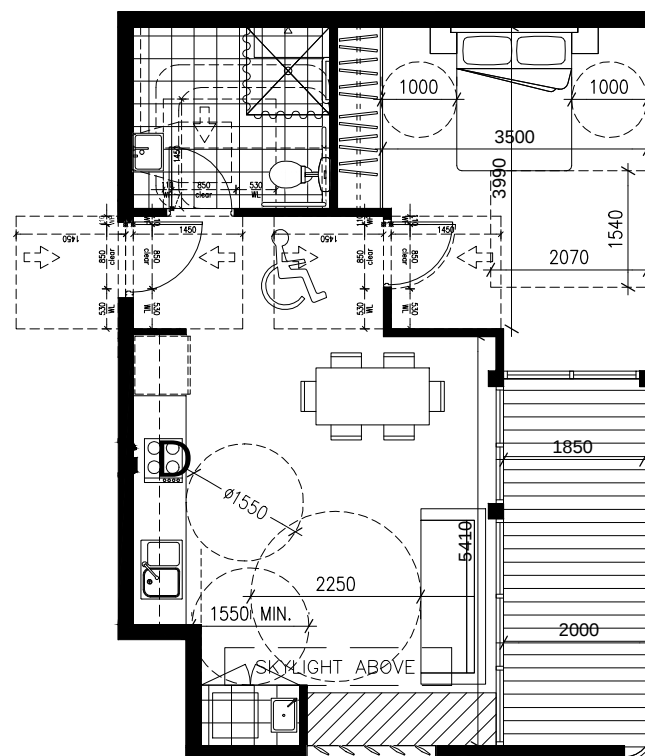

POST-ADAPTABLE 1 BEDROOM UNIT LG28,
G29, 136, 236

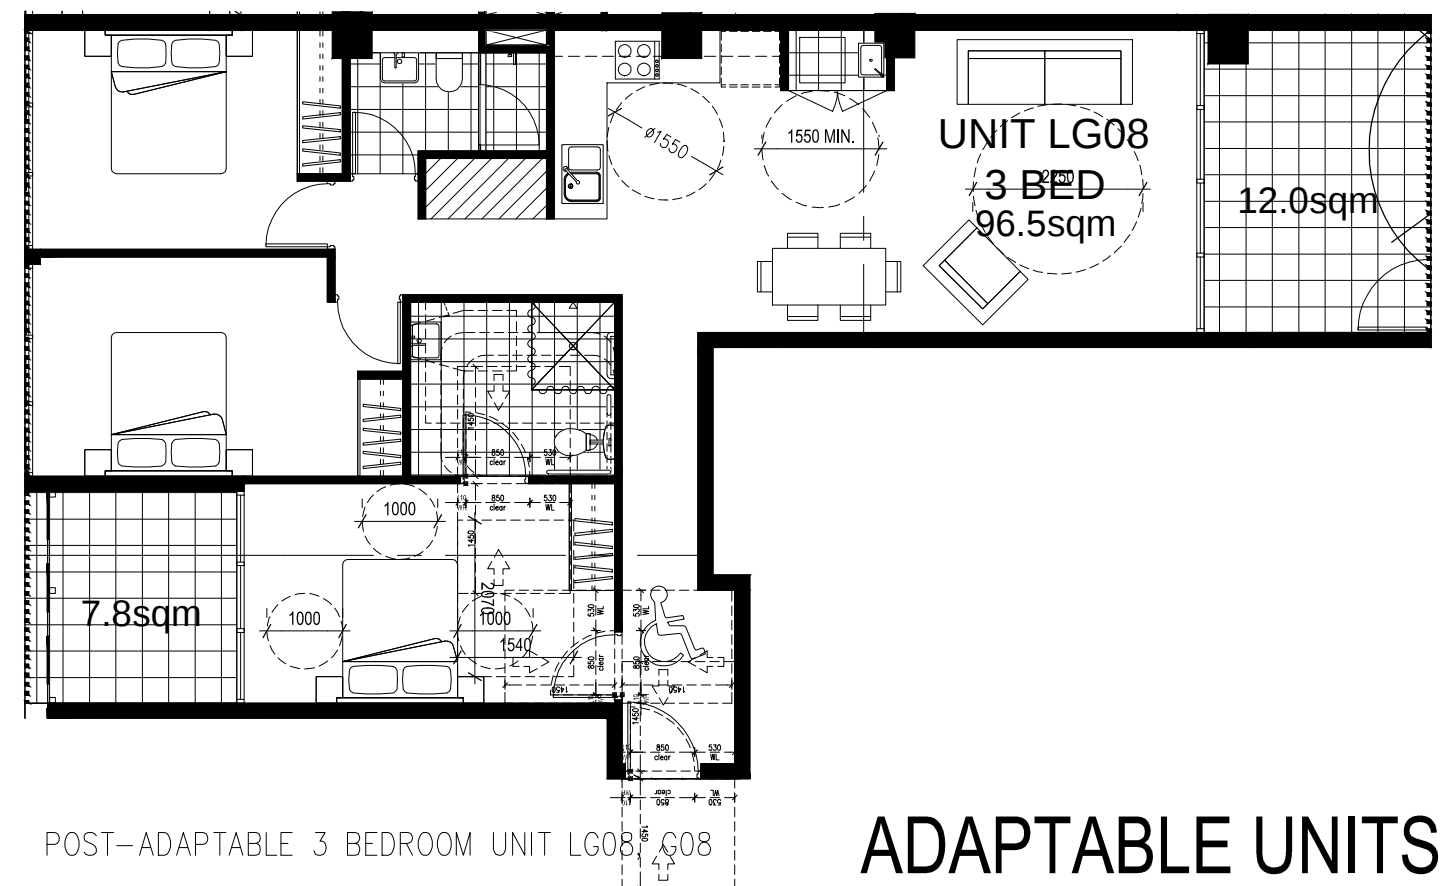

POST-ADAPTABLE 3 BEDROOM UNIT LG08, LG08

ADAPTABLE UNITS

Rev.	Description	By	Date	Disclaimer THESE DRAWINGS ARE PRELIMINARY DRAWINGS AND ARE SUBJECT TO CHANGE WITHOUT NOTICE DURING THE COURSE OF THE PROJECT DEVELOPMENT AND IN CONSULTATION WITH THE CLIENT. THE DRAWINGS MADE TO A SMALLER SCALE FOR MORE GENERAL PURPOSES. WHERE ANY DISCREPANCY EXISTS BETWEEN FIGURED AND SCALED DIMENSIONS, THE FIGURED DIMENSIONS SHALL PREVAIL. BEFORE CARRYING OUT ANY WORK ENGINEER THAT THE DRAWINGS USED CARRY THE LATEST AMENDMENT NO.	Notes DRAWINGS MADE TO A LARGER SCALE AND THOSE SHOWING PARTICULAR DETAIL OF WORKS SHALL HAVE PRECEDENCE OVER THE DRAWINGS MADE TO A SMALLER SCALE FOR MORE GENERAL PURPOSES. WHERE ANY DISCREPANCY EXISTS BETWEEN FIGURED AND SCALED DIMENSIONS, THE FIGURED DIMENSIONS SHALL PREVAIL. BUILDER TO CHECK ALL SIZE DIMENSIONS PRIOR TO FABRICATION OF FITTINGS	Legend	Consultants dmps	Client KAYMET CORPORATION PTY LTD	Architects bouthern ptbns	Project RACHEL FORSTER Project address 134 - 144 PITT STREET, REDFERN	Key plan 	Scale 1:250 (ASAP) 1:500 (N/A) Date JULY 2016 Drawing title Additional Information Project no. 356 Drawing no. A132 Rev C
------	-------------	----	------	--	--	--------	----------------------------	--------------------------------------	-------------------------------------	---	---	--