
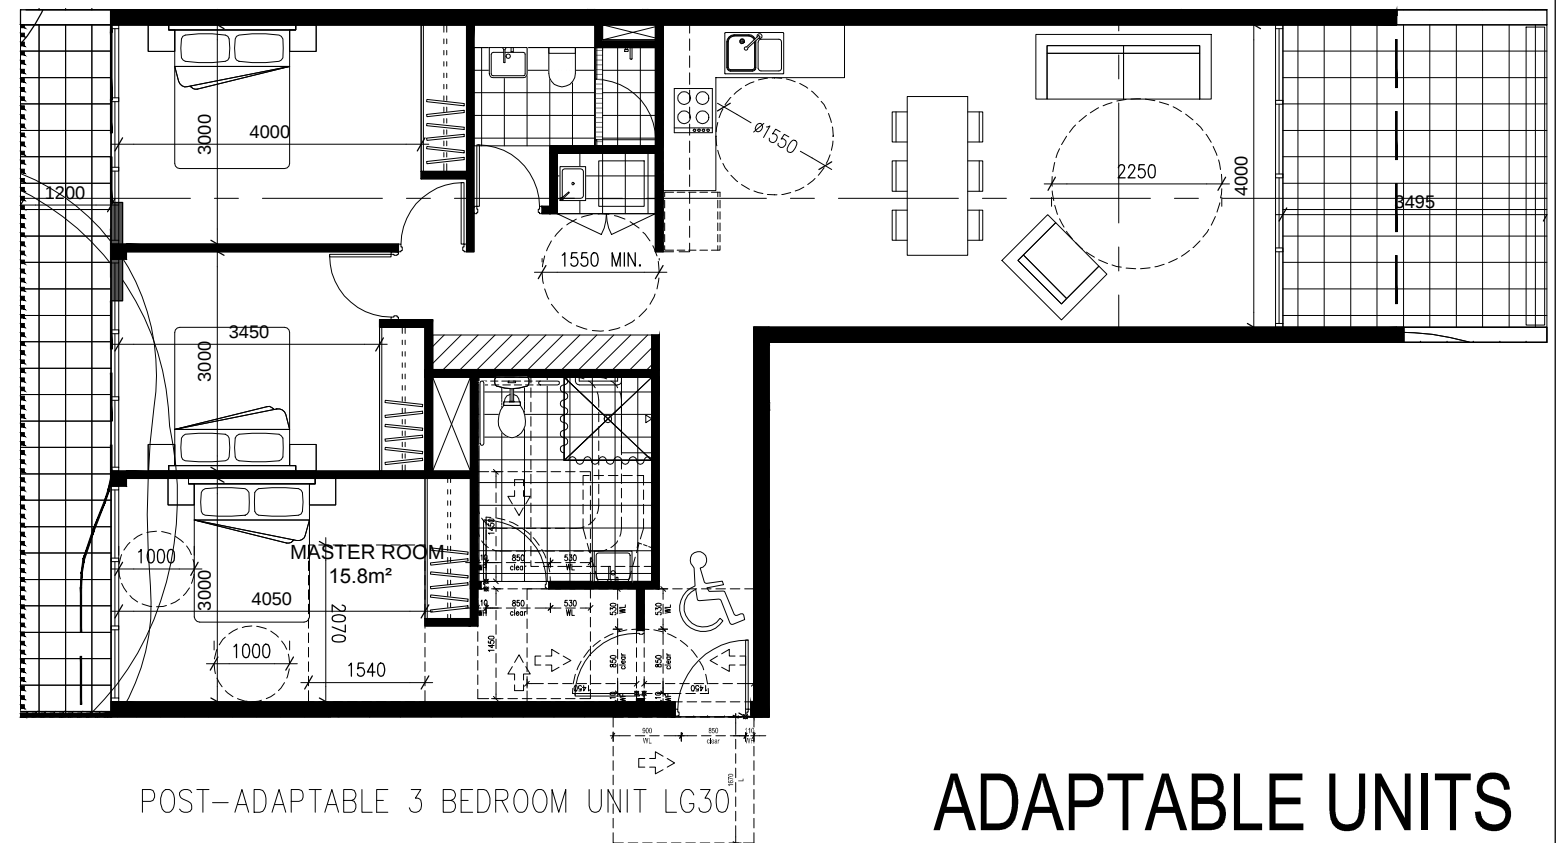
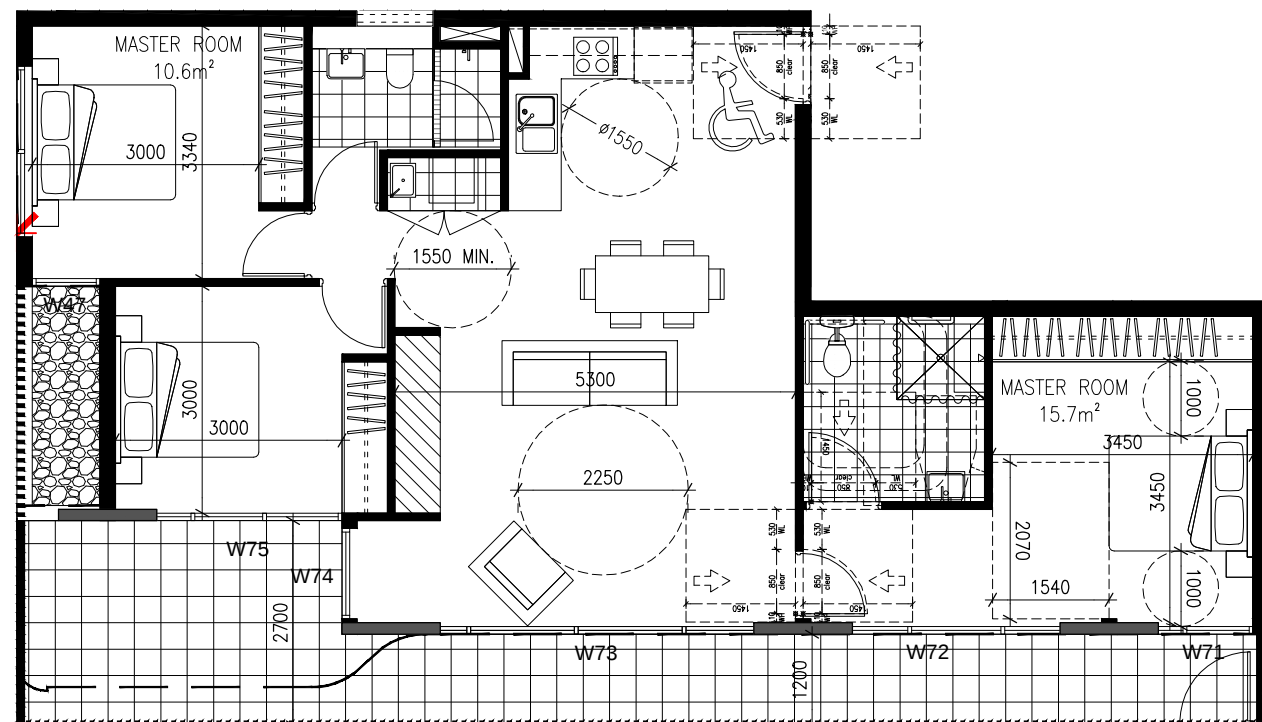


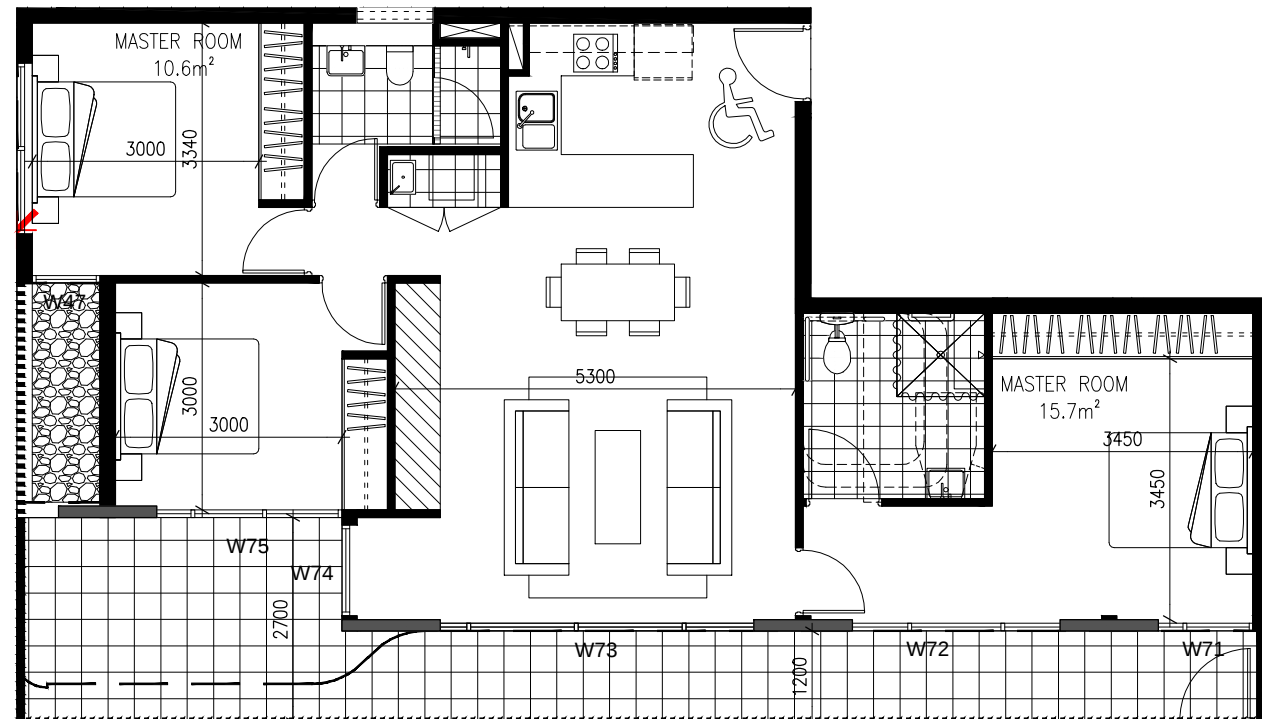

ADAPTABLE UNITS

Rev.	Description	By	Date	Disclaimer THESE DRAWINGS ARE PRELIMINARY DRAWINGS AND ARE NOT TO BE USED FOR CONSTRUCTION OR AS EVIDENCE IN COURT. THE DEVELOPER HAS OBTAINED ALL NECESSARY APPROVALS FROM THE RELEVANT AUTHORITIES. THE PROPOSED DEVELOPMENT AND ITS COORDINATION WITH OTHER EXISTING PLANS IS AT THE USER'S RISK. WHERE ANY DISCREPANCY EXISTS BETWEEN FIGURED AND SCALED DIMENSIONS, THE FIGURED DIMENSIONS SHALL PREVAIL. BUILDER TO CHECK ALL SITE DIMENSIONS PRIOR TO FABRICATION OF FITTINGS.	Notes DRAWINGS MADE TO A LARGER SCALE AND THOSE SHOWING PARTICULAR DETAILS OF WORKS SHALL TAKE PRECEDENCE OVER DRAWINGS MADE TO A SMALLER SCALE AND FOR WHICH NO DISCREPANCY EXISTS BETWEEN FIGURED AND SCALED DIMENSIONS, THE FIGURED DIMENSIONS SHALL PREVAIL. BUILDER TO CHECK ALL SITE DIMENSIONS PRIOR TO FABRICATION OF FITTINGS.	Legend	Consultants dmps	Client KAYMET CORPORATION PTY LTD	Architects pdrns 104 Sturt Street Melbourne VIC 3000 Tel: 03 9678 1234 Fax: 03 9678 1235 Email: info@pdrns.com.au	Project RACHEL FORSTER Project address 134 - 144 PITT STREET, REDFERN	Key plan 	Scale: 1:200 Date: MAY 2012 ADAPTABLE UNITS 4 Project no.: 956 Drawing no.: RA.TL A133 Rev C Drawing status: ADDITIONAL INFORMATION
------	-------------	----	------	---	---	--------	----------------------------	--------------------------------------	--	--	---	--