


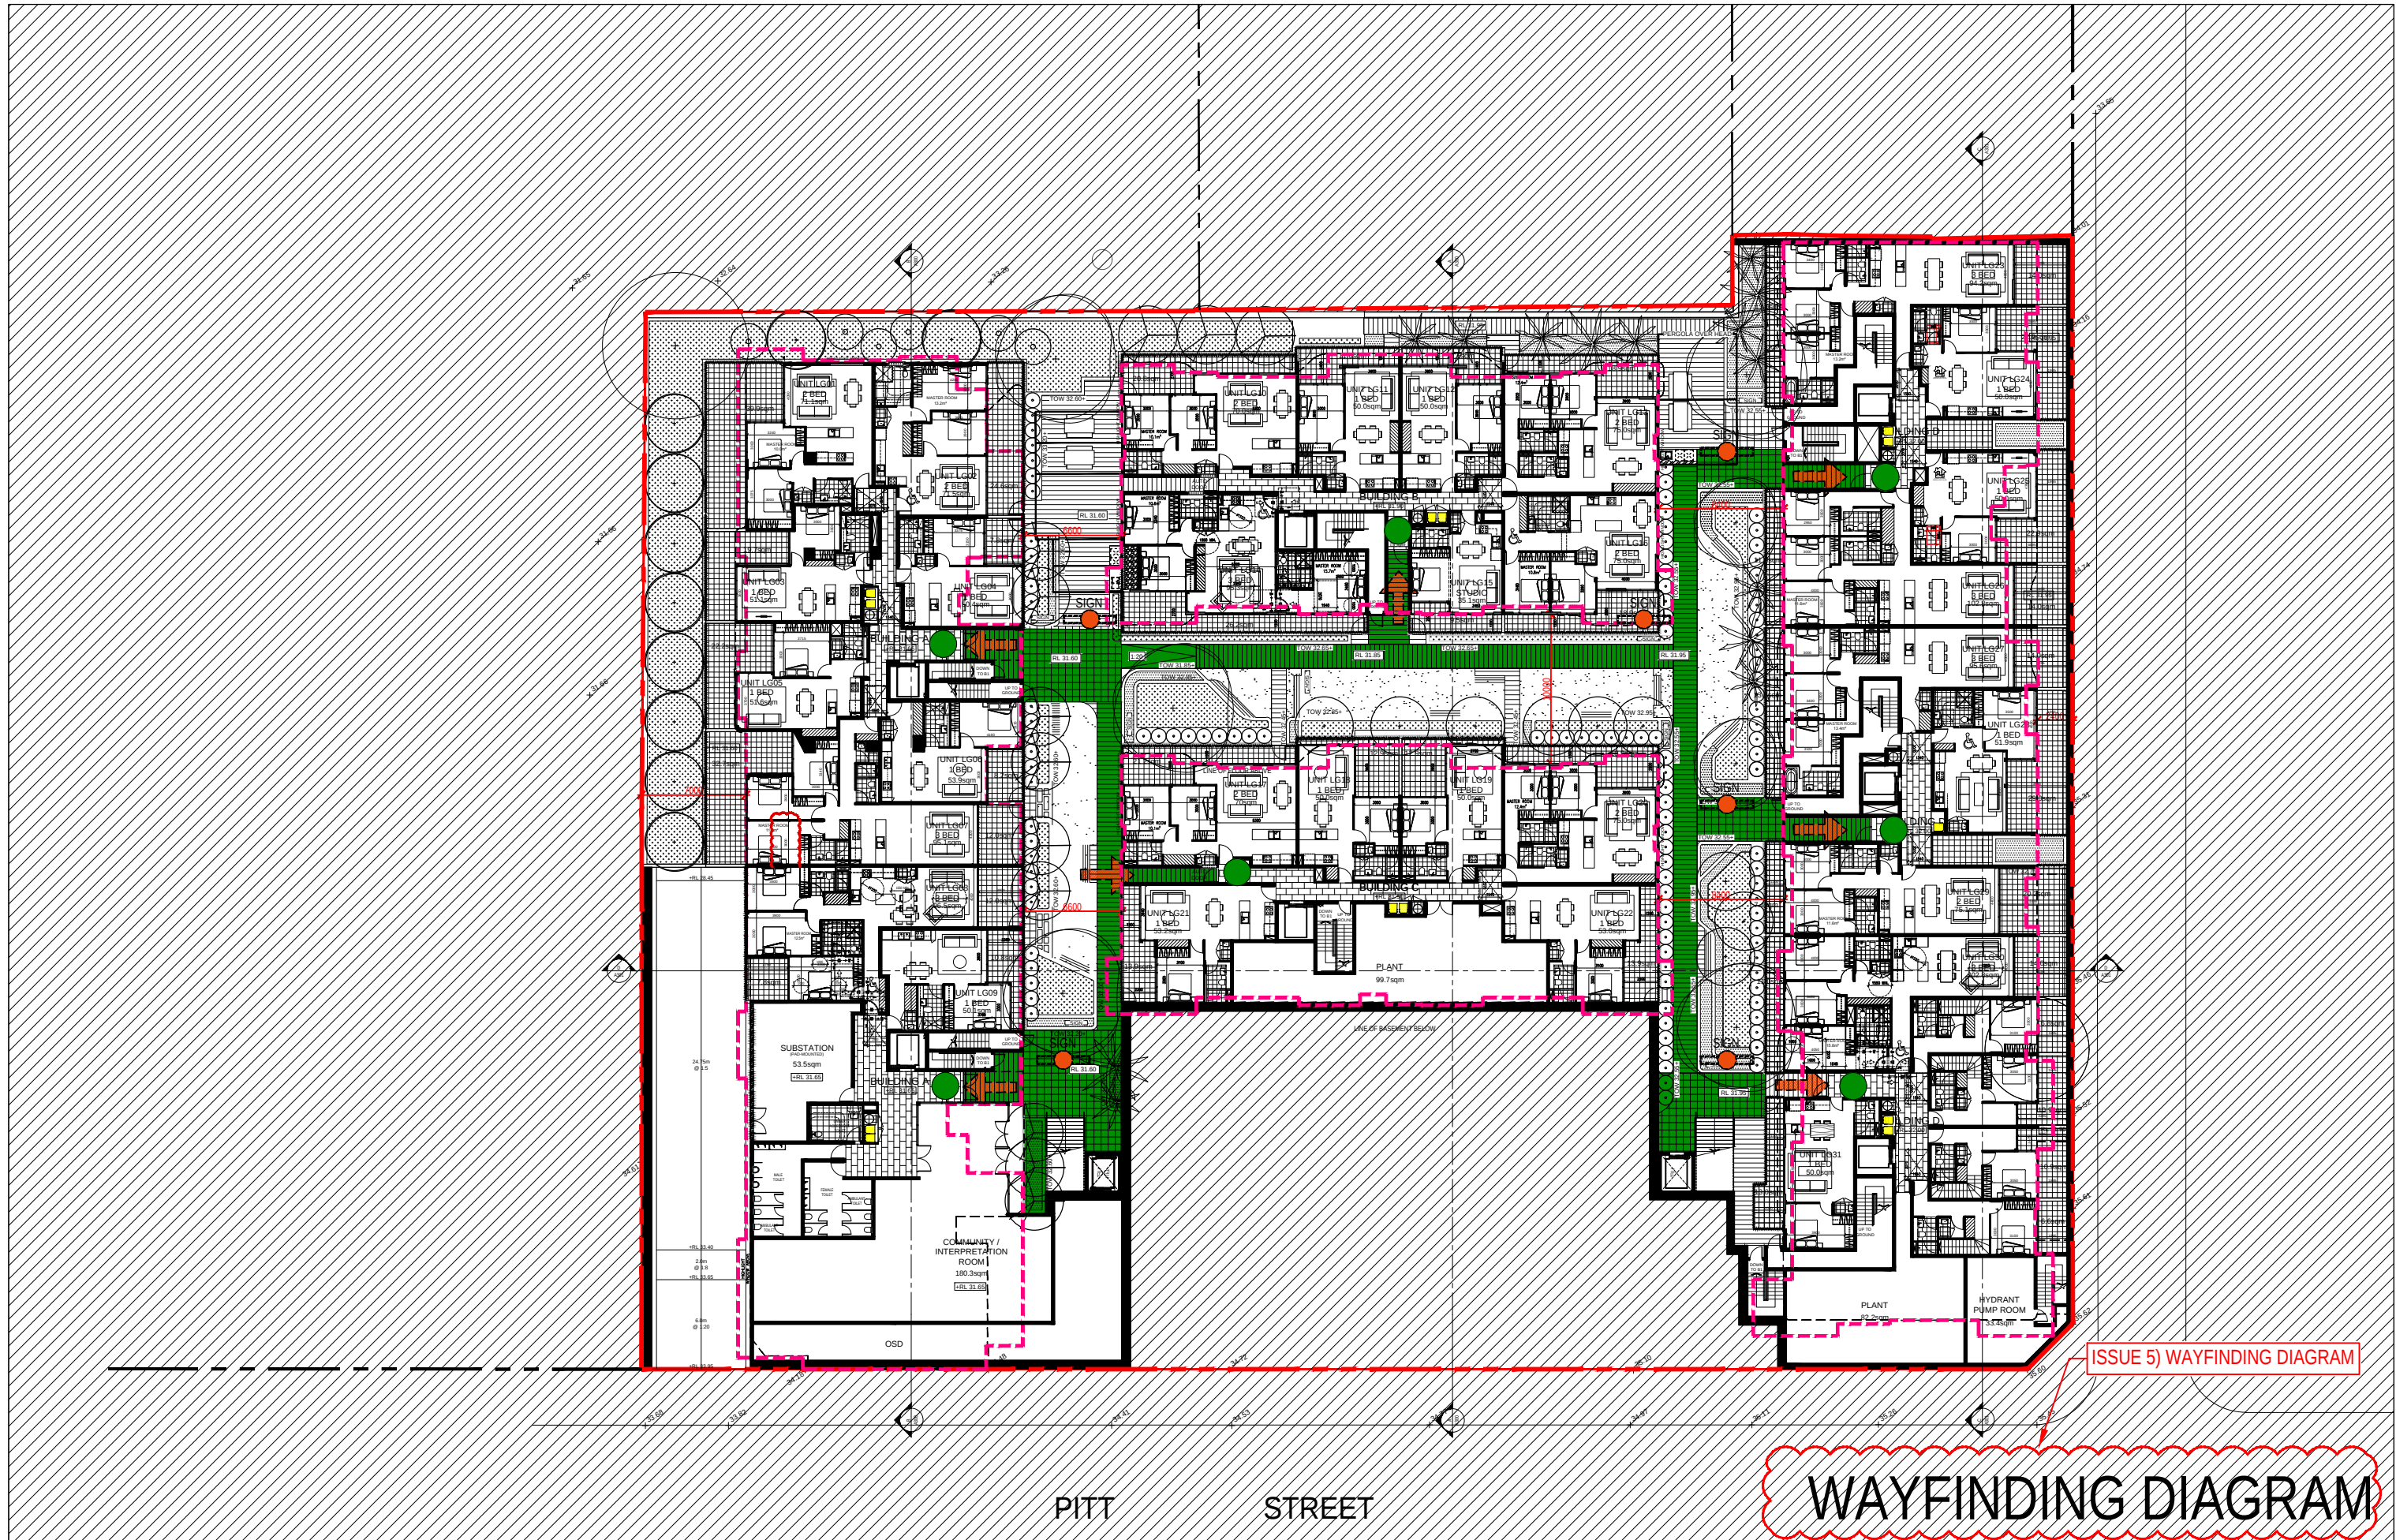

ISSUE 5) WAYFINDING DIAGRAM

WAYFINDING DIAGRAM

Rev.	Description	By	Date	Disclaimer	Notes	Legend	Consultants	Client	Architects	Project	Key plan	Scale 1:200 (80x120 @ A4)	Date JULY 2017									
A	MODIFIED PROJECT SUBMISSION	DC	SEPT 2016	"THESE DRAWINGS ARE PRELIMINARY DRAWINGS AND ARE SUBJECT TO CHANGE WITHOUT NOTICE DURING THE COURSE OF THE PROPOSED DEVELOPMENT AND IN CONSULTATION WITH COUNCIL. SUBMISSION OF THE DRAWINGS DOES NOT CONSTITUTE A REPRESENTATION OR WARRANTY BY THE DEVELOPER OR THE SURVEYOR, AGENTS OR CONTRACTORS THAT THE DRAWINGS ARE TRUE AND THAT THE PROPOSED DEVELOPMENT WILL TAKE PLACE IN ACCORDANCE WITH THESE DRAWINGS." BEFORE GAMING OUT ANY WORKS DERIVED, THE DRAWINGS USED CARRY THE LATEST AMENDMENT No.	DRAWINGS MADE TO A LARGER SCALE AND THOSE SHOWING PARTICULAR DETAIL, IF WORKS SHALL TAKE PRECEDENCE OVER DRAWINGS MADE TO A SMALLER SCALE AND FOR MORE GENERAL PURPOSES. WHERE ANY DISCREPANCY EXISTS BETWEEN FIGURED AND SCALED DIMENSIONS, THE FIGURED DIMENSIONS SHALL PREVAIL. BUILDERS TO CHECK ALL SITE DIMENSIONS PRIOR TO FABRICATION OF FITTINGS.	dmps		KAYMET CORPORATION PTY LTD		RACHEL FORSTER												
B	FOR COORDINATION	TL	MAY 2017																			
C	ADDITIONAL INFORMATION	TL	JUL 2017																			
				THESE DOCUMENTS AND ANY WORKS DERIVED AS A RESULT OF THESE DOCUMENTS SHALL BE SUBJECT TO THE COPYRIGHT CONDITIONS SET OUT IN THE CONDITIONS OF ENGAGEMENT														Project address 134 - 144 PITT STREET, REDFERN		Drawing title WAYFINDING DIAGRAM		
																		Project no. 956 Drawing no. A452 Rev C		Drawing status ADDITIONAL INFORMATION		