


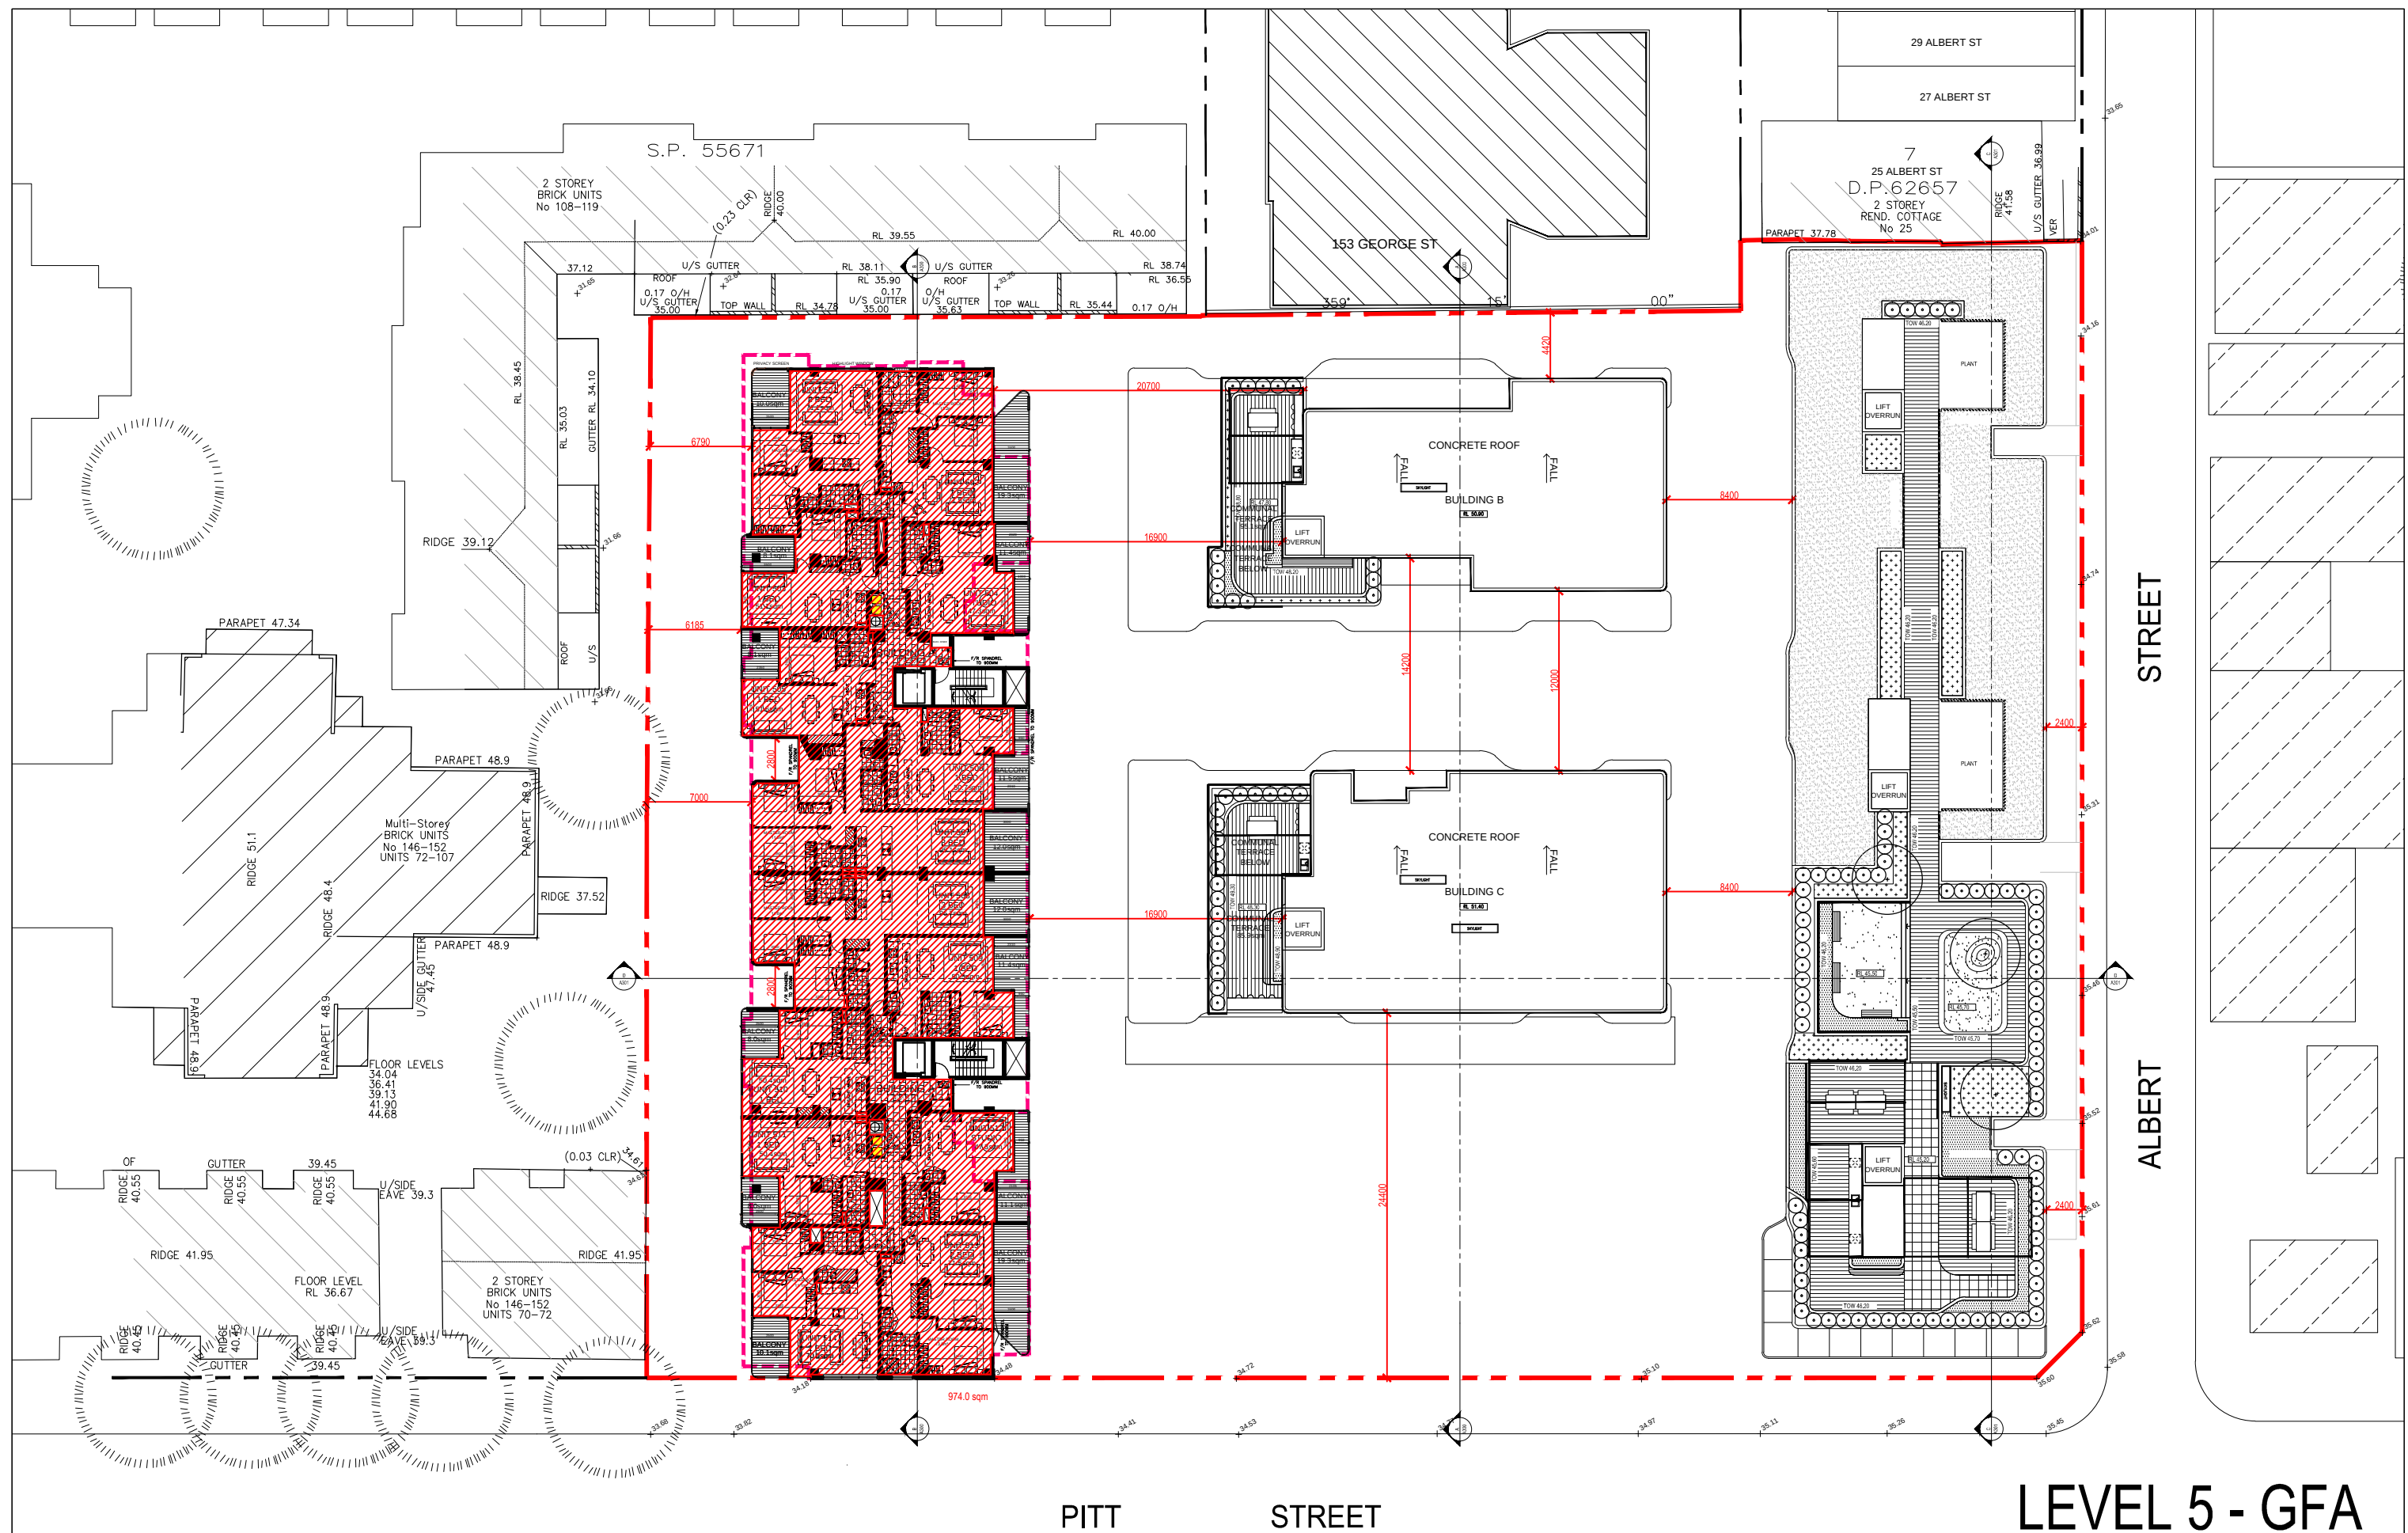

LEVEL 5 - GFA

Rev.	Description	By	Date	Disclaimer THESE DRAWINGS ARE PRELIMINARY DRAWINGS AND ARE NOT TO BE USED FOR CONSTRUCTION OR AS EVIDENCE IN COURT. THE PROPOSED DEVELOPMENT AND ITS COORDINATION WITH OTHER EXISTING PLANS IS AT THE USER'S RISK. WHERE ANY DISCREPANCY EXISTS BETWEEN FIGURED AND SCALED DIMENSIONS, THE FIGURED DIMENSIONS SHALL PREVAIL. BUILDER TO CHECK ALL SITE DIMENSIONS PRIOR TO FABRICATION OF FITTINGS.	Notes DRAWINGS MADE TO A LARGER SCALE AND THOSE SHOWING PARTICULAR DETAIL OF WORKS SHALL TAKE PRECEDENCE OVER DRAWINGS MADE TO A SMALLER SCALE AND FOR WHICH NO DISCREPANCY EXISTS BETWEEN FIGURED AND SCALED DIMENSIONS, THE FIGURED DIMENSIONS SHALL PREVAIL. BUILDER TO CHECK ALL SITE DIMENSIONS PRIOR TO FABRICATION OF FITTINGS.	Legend	Consultants dmps	Client KAYMET CORPORATION PTY LTD	Architects pdrns Level 5 - GFA Project no. 956 Drawing no. A506 Revised by C	Project RACHEL FORSTER Project address 134 - 144 PITT STREET, REDFERN	Key plan 	Scale 1:200 Date RA-VP-2014
A	MODIFIED PROJECT SUBMISSION	DC	SEPT 2016									
B	FOR COORDINATION	TL	MAY 2017									
C	ADDITIONAL INFORMATION	TL	JUL 2017									