


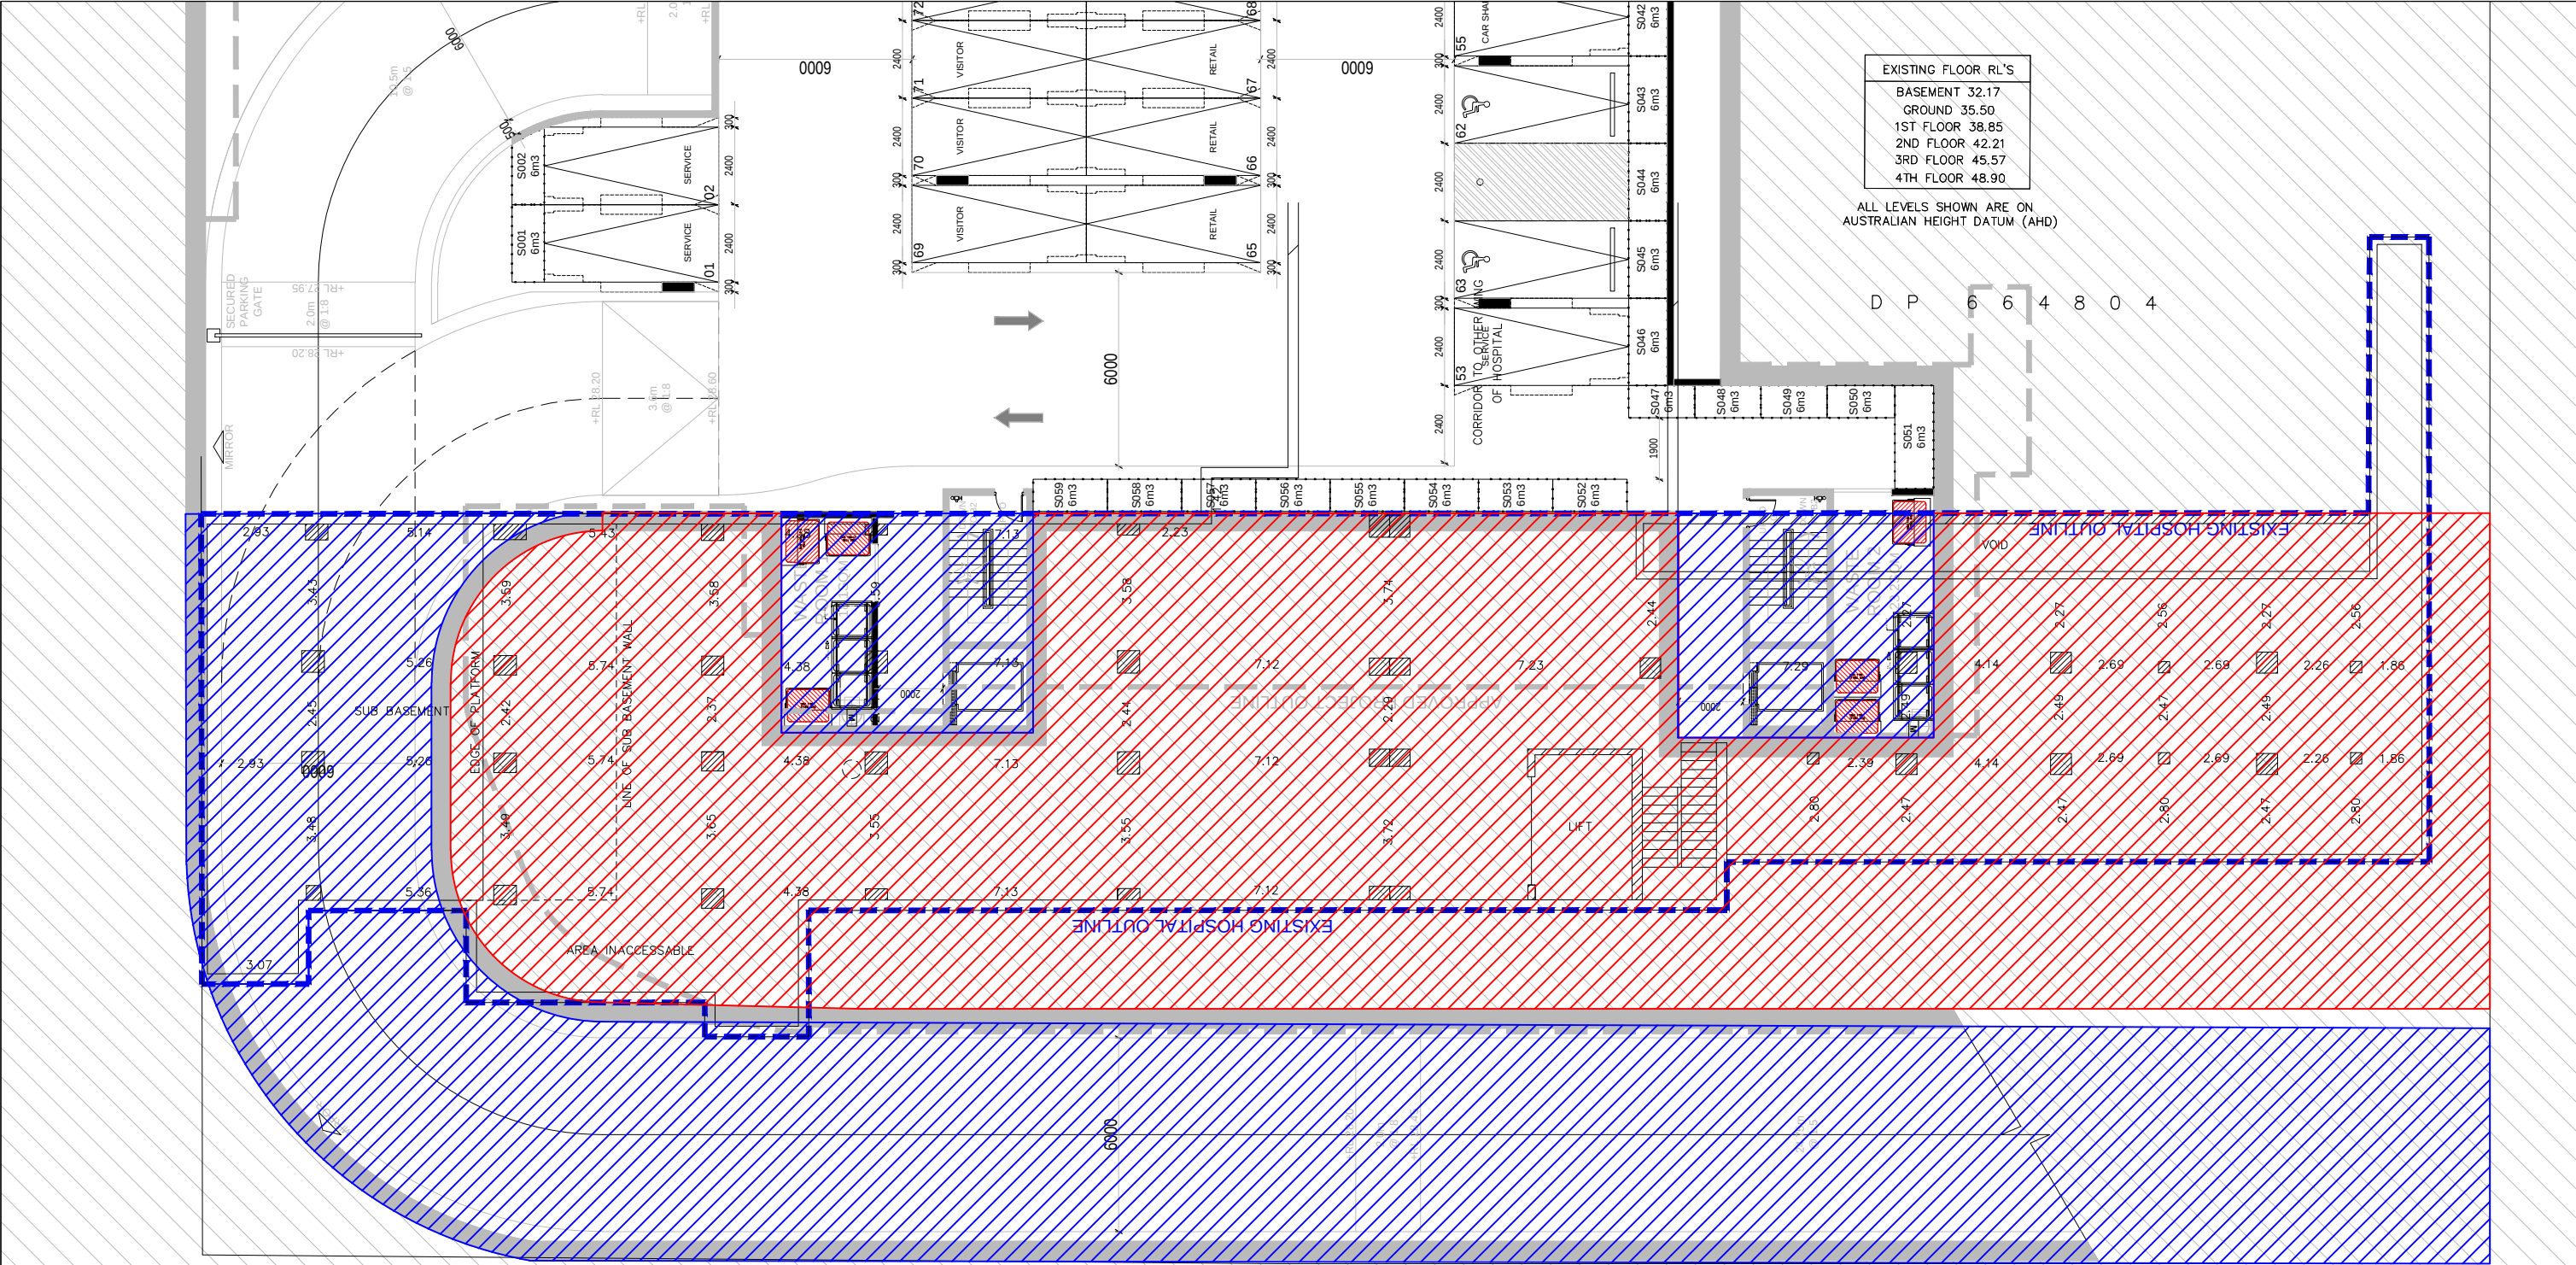

EXISTING FLOOR RL'S	
BASEMENT	32.17
GROUND	35.50
1ST FLOOR	38.85
2ND FLOOR	42.21
3RD FLOOR	45.57
4TH FLOOR	48.90

ALL LEVELS SHOWN ARE ON AUSTRALIAN HEIGHT DATUM (AHD)

D P 6 6 4 8 0 4

LEGEND

KEEP

DEMOLISH & REBUILD

NOTE: PROPOSED BASEMENT IS BELOW EXISTING HOSPITAL

ISSUE 8) & 9) REFER TO STRUCTURAL ENGINEERING REPORT

EXISTING STRUCTURE OVERLAY - B1

Rev.	Description	By	Date
A	MODIFIED PROJECT SUBMISSION	DC	SEPT 2016
B	FOR COORDINATION	TL	MAY 2017
C	ADDITIONAL INFORMATION	TL	JUL 2017

Disclaimer
"THESE DRAWINGS ARE PRELIMINARY DRAWINGS AND ARE SUBJECT TO CHANGE WITHOUT NOTICE DURING THE COURSE OF THE PROPOSED DEVELOPMENT AND IN CONSULTATION WITH COUNCIL. SUBMISSION OF THE DRAWINGS DOES NOT CONSTITUTE A REPRESENTATION OR WARRANTY BY THE DEVELOPER OR ITS SERVICE PROVIDERS OR CONTRACTORS THAT THE DRAWINGS ARE FINAL AND THAT THE PROPOSED DEVELOPMENT WILL TAKE PLACE IN ACCORDANCE WITH THESE DRAWINGS."
BUILDING CARRYING OUT ANY WORK ENSURE THAT THE DRAWINGS USED CARRY THE LATEST AMENDMENT NO.

Notes
DRAWINGS MADE TO A LARGER SCALE AND THOSE SHOWING PARTICULAR DETAIL OF WORKS SHALL TAKE PRECEDENCE OVER DRAWINGS MADE TO A SMALLER SCALE AND FOR MORE GENERAL PURPOSES
WHERE ANY DISCREPANCY EXISTS BETWEEN FIGURED AND SCALED DIMENSIONS, THE FIGURED DIMENSIONS SHALL PREVAIL
BUILDER TO CHECK ALL SITE DIMENSIONS PRIOR TO FABRICATION OF FIXTURES
©

Legend

Consultants

dmps

Client

KAYMET CORPORATION PTY LTD

Architects

134 - 144 PITT STREET, REDFERN


Project

RACHEL FORSTER

Project address

134 - 144 PITT STREET, REDFERN

Key plan

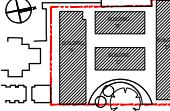

Scale: 1:200	Date: JULY 2017
Drawing title	STRUCTURE OVERLAY - B1
Project no. 956	Drawing no. A351
Drawn RA.TL	Rev C
Drawing status	ADDITIONAL INFORMATION