


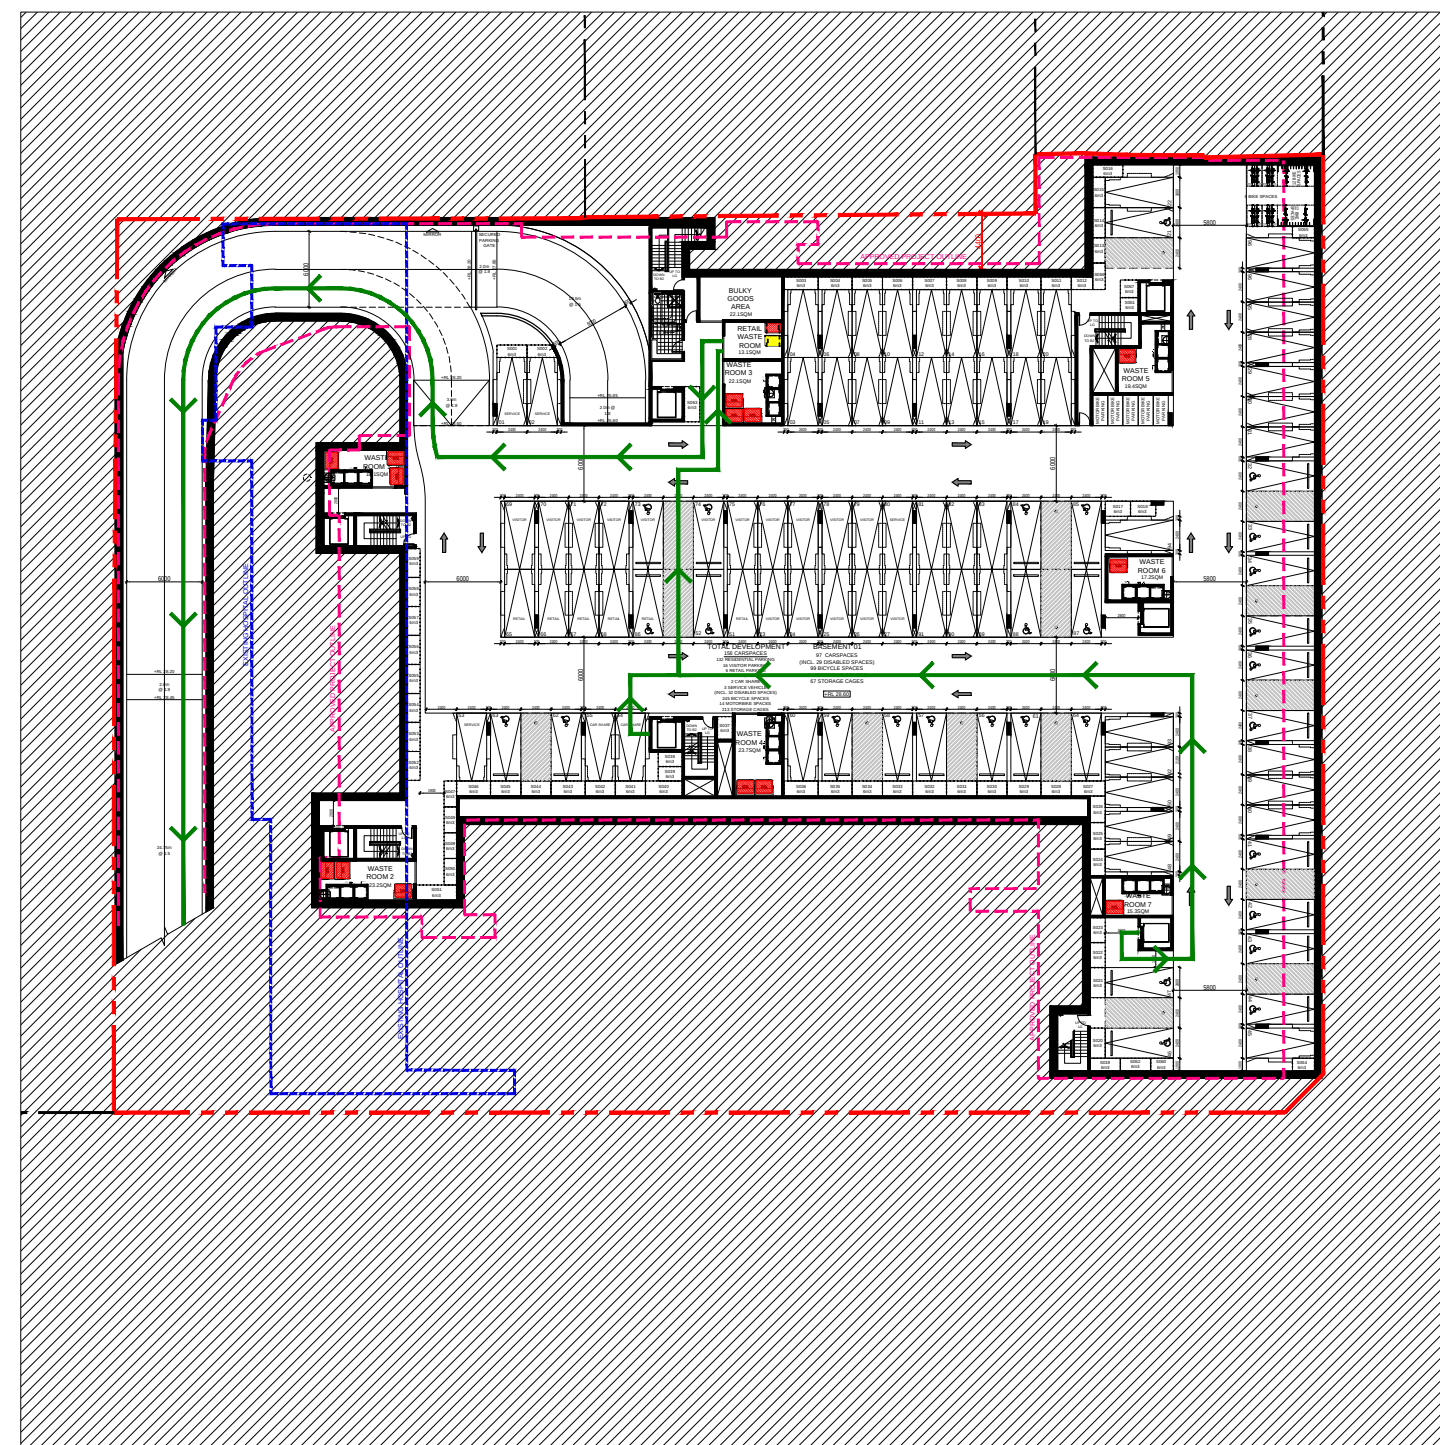

* PLEASE REFER TO CONSULTANT WASTE MANAGEMENT PLAN FOR ALL WASTE GENERATION CALCULATIONS AND COLLECTION FREQUENCIES

Rev.	Description	By	Date	Discloser	Notes	Legend	Consultants	Client	Architects	Project	Key plan
A	MODIFIED PROJECT SUBMISSION	DC	SEPT 2016	THESE DRAWINGS ARE PRELIMINARY DRAWINGS AND ARE NOT TO BE USED FOR CONSTRUCTION OF THE PROPOSED DEVELOPMENT AND IN CONSULTATION WITH THE LOCAL COUNCIL, THE DRAWINGS DOES NOT CONSTITUTE A REPRESENTATION OF WARRANTY BY THE DEVELOPER OR ITS BENEFITARY, AGENTS OR CONSTRUCTORS THAT THE DRAWINGS ARE FINAL, NOR THAT THE PROPOSED DEVELOPMENT WILL TAKE PLACE IN ACCORDANCE WITH THESE DRAWINGS.	THESE DRAWINGS ARE PRELIMINARY DRAWINGS AND ARE NOT TO BE USED FOR CONSTRUCTION OF THE PROPOSED DEVELOPMENT AND IN CONSULTATION WITH THE LOCAL COUNCIL, THE DRAWINGS DOES NOT CONSTITUTE A REPRESENTATION OF WARRANTY BY THE DEVELOPER OR ITS BENEFITARY, AGENTS OR CONSTRUCTORS THAT THE DRAWINGS ARE FINAL, NOR THAT THE PROPOSED DEVELOPMENT WILL TAKE PLACE IN ACCORDANCE WITH THESE DRAWINGS.		dmps	KAYMET CORPORATION PTY LTD	barry brown pbtncs	RACHEL FORSTER	
B	FOR COORDINATION	TL	MAY 2017	BEFORE CARRYING OUT ANY WORK, ENSURE THAT THE DRAWINGS USED COVER THE LATEST AMENDMENT NO.	BUILDER TO CHECK ALL SITE DIMENSIONS PRIOR TO FABRICATION OF FITTINGS					Project address	
C	ADDITIONAL INFORMATION	TL	JUL 2017							134 - 144 PITT STREET, REDFERN	
					THESE DOCUMENTS AND ANY WORKS DEVELOPED AS A RESULT OF THESE DOCUMENTS SHALL BE SUBJECT TO THE COPYRIGHT OWNERSHIP OF ANY WORKS DEVELOPED BY THEM.	©				Drawing no. 956 Drawn RA TL A422	
										Drawing status ADDITIONAL INFORMATION	