
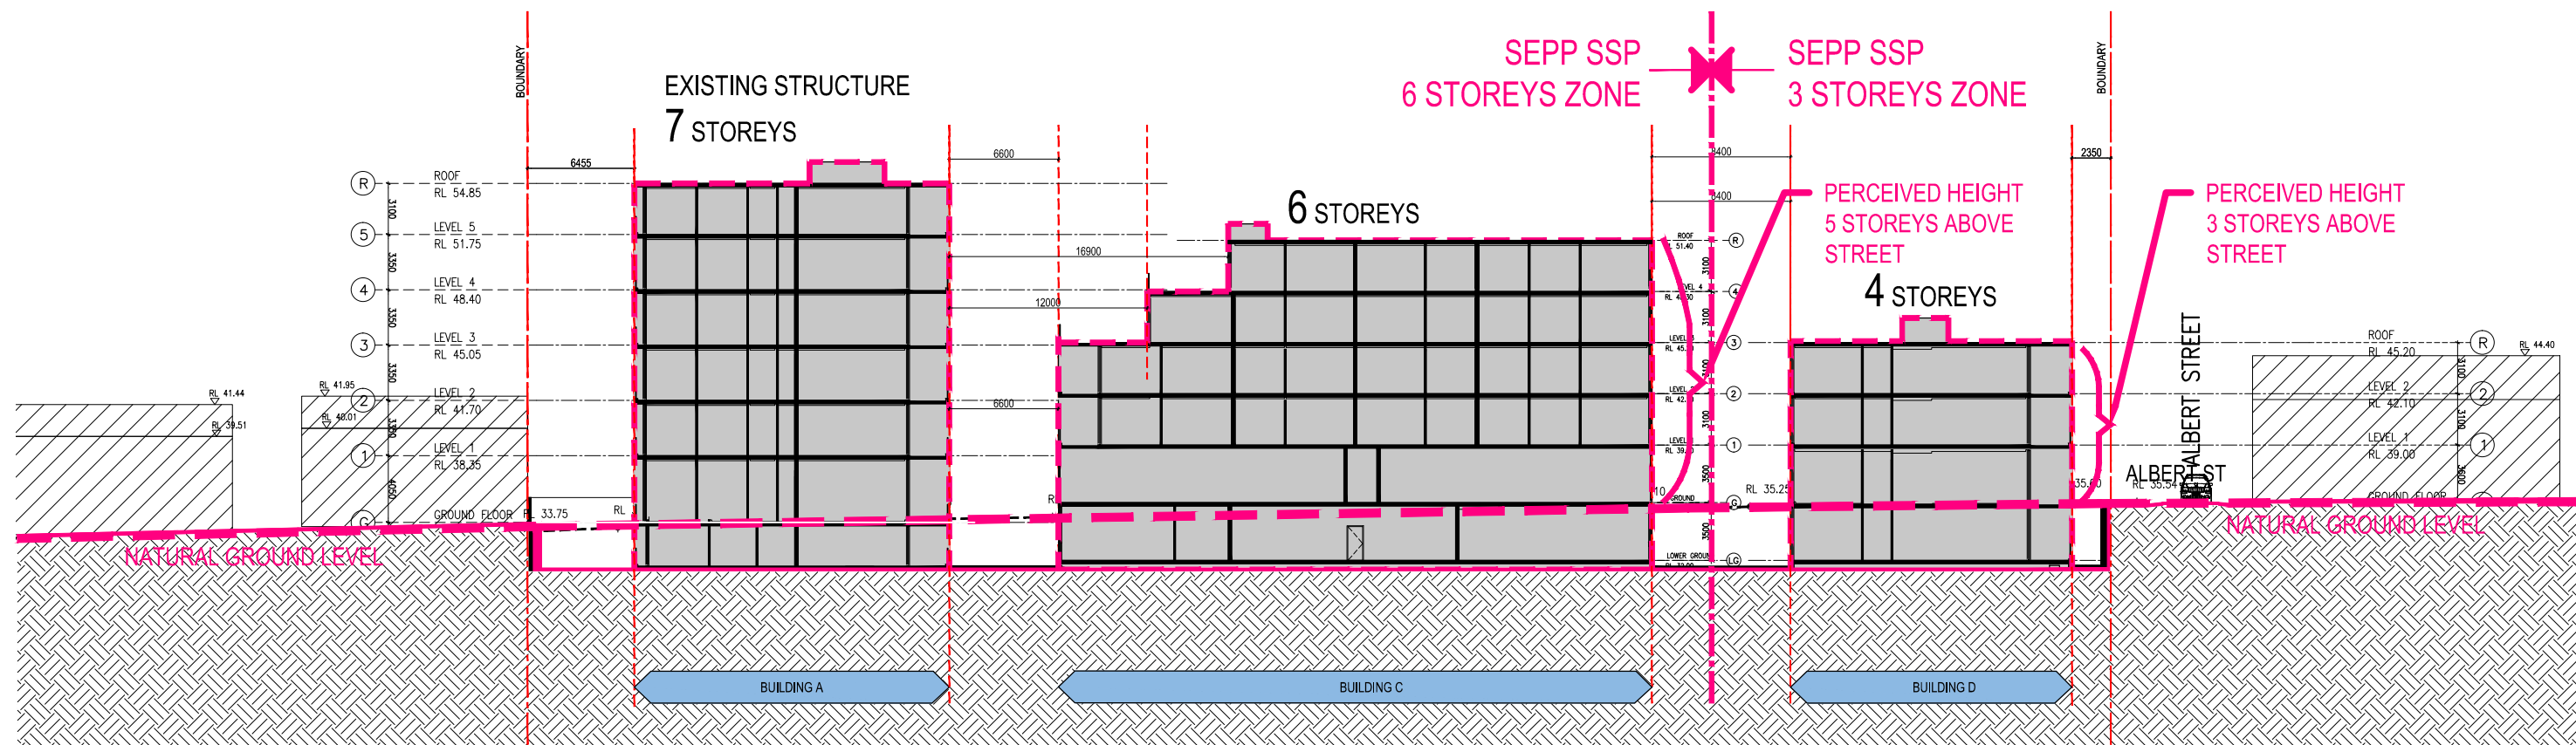


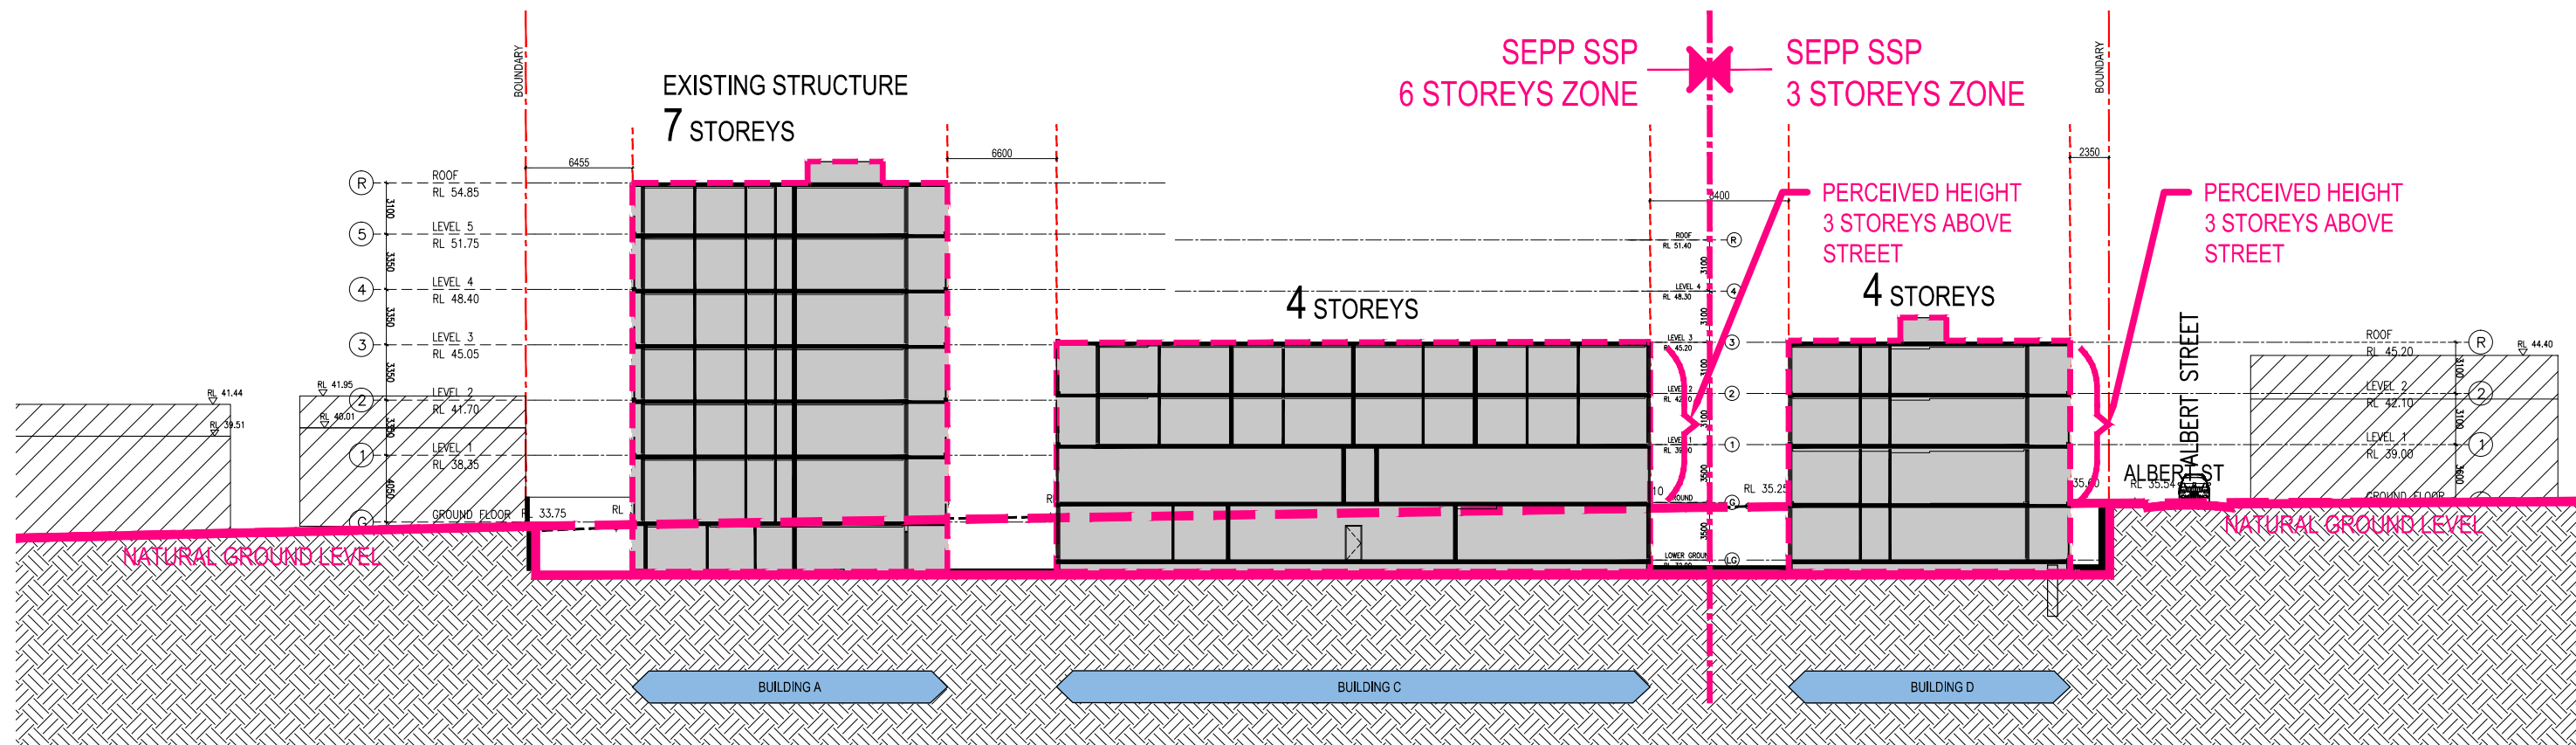

SECTIONAL HEIGHT ANALYSIS

Rev.	Description	By	Date	Disclaimer THESE DRAWINGS ARE PRELIMINARY DRAWINGS AND ARE NOT TO BE USED FOR CONSTRUCTION OR AS EVIDENCE OF THE PROPOSED DEVELOPMENT AND IN CONSULTATION WITH OUR CLIENTS, WE ADVISE THAT THE DRAWINGS MAY BE SUBJECT TO CHANGE WITHOUT NOTICE. WHERE ANY DISCREPANCY EXISTS BETWEEN FIGURED AND SCALED DIMENSIONS, THE FIGURED DIMENSIONS SHALL PREVAIL. BEFORE CARRYING OUT ALL WORK ENSURE THAT THE DRAWINGS USED CORRELATE THE LATEST AMENDMENT NO.	Notes DRAWINGS MADE TO A LARGER SCALE AND THOSE SHOWING PARTICULAR DETAIL OF WORKS SHALL TAKE PRECEDENCE OVER DRAWINGS MADE TO A SMALLER SCALE AND FOR WHICH THERE IS NO SPECIFIC CALL-OUT. WHERE ANY DISCREPANCY EXISTS BETWEEN FIGURED AND SCALED DIMENSIONS, THE FIGURED DIMENSIONS SHALL PREVAIL. BUILDER TO CHECK ALL SPOT DIMENSIONS PRIOR TO PARTICIPATION OF FINISHES.	Legend	Consultants dmps	Client KAYMET CORPORATION PTY LTD	Architects tobin ptnrs Tobin Partners Pty Ltd Level 7, 100 Pitt Street Sydney NSW 2000 Phone: +61 (0)2 9250 8888 Fax: +61 (0)2 9250 8889 Email: info@tobinptnrs.com.au	Project RACHEL FORSTER Project address 134 - 144 PITT STREET, REDFERN	Key plan 	Scale: 1:500 Date: JULY 2014 SECTIONAL HEIGHT ANALYSIS Project no. 955 Drawing no. A042 Rev. C Drawing status ADDITIONAL INFORMATION
------	-------------	----	------	--	---	--------	----------------------------	--------------------------------------	--	--	---	---