


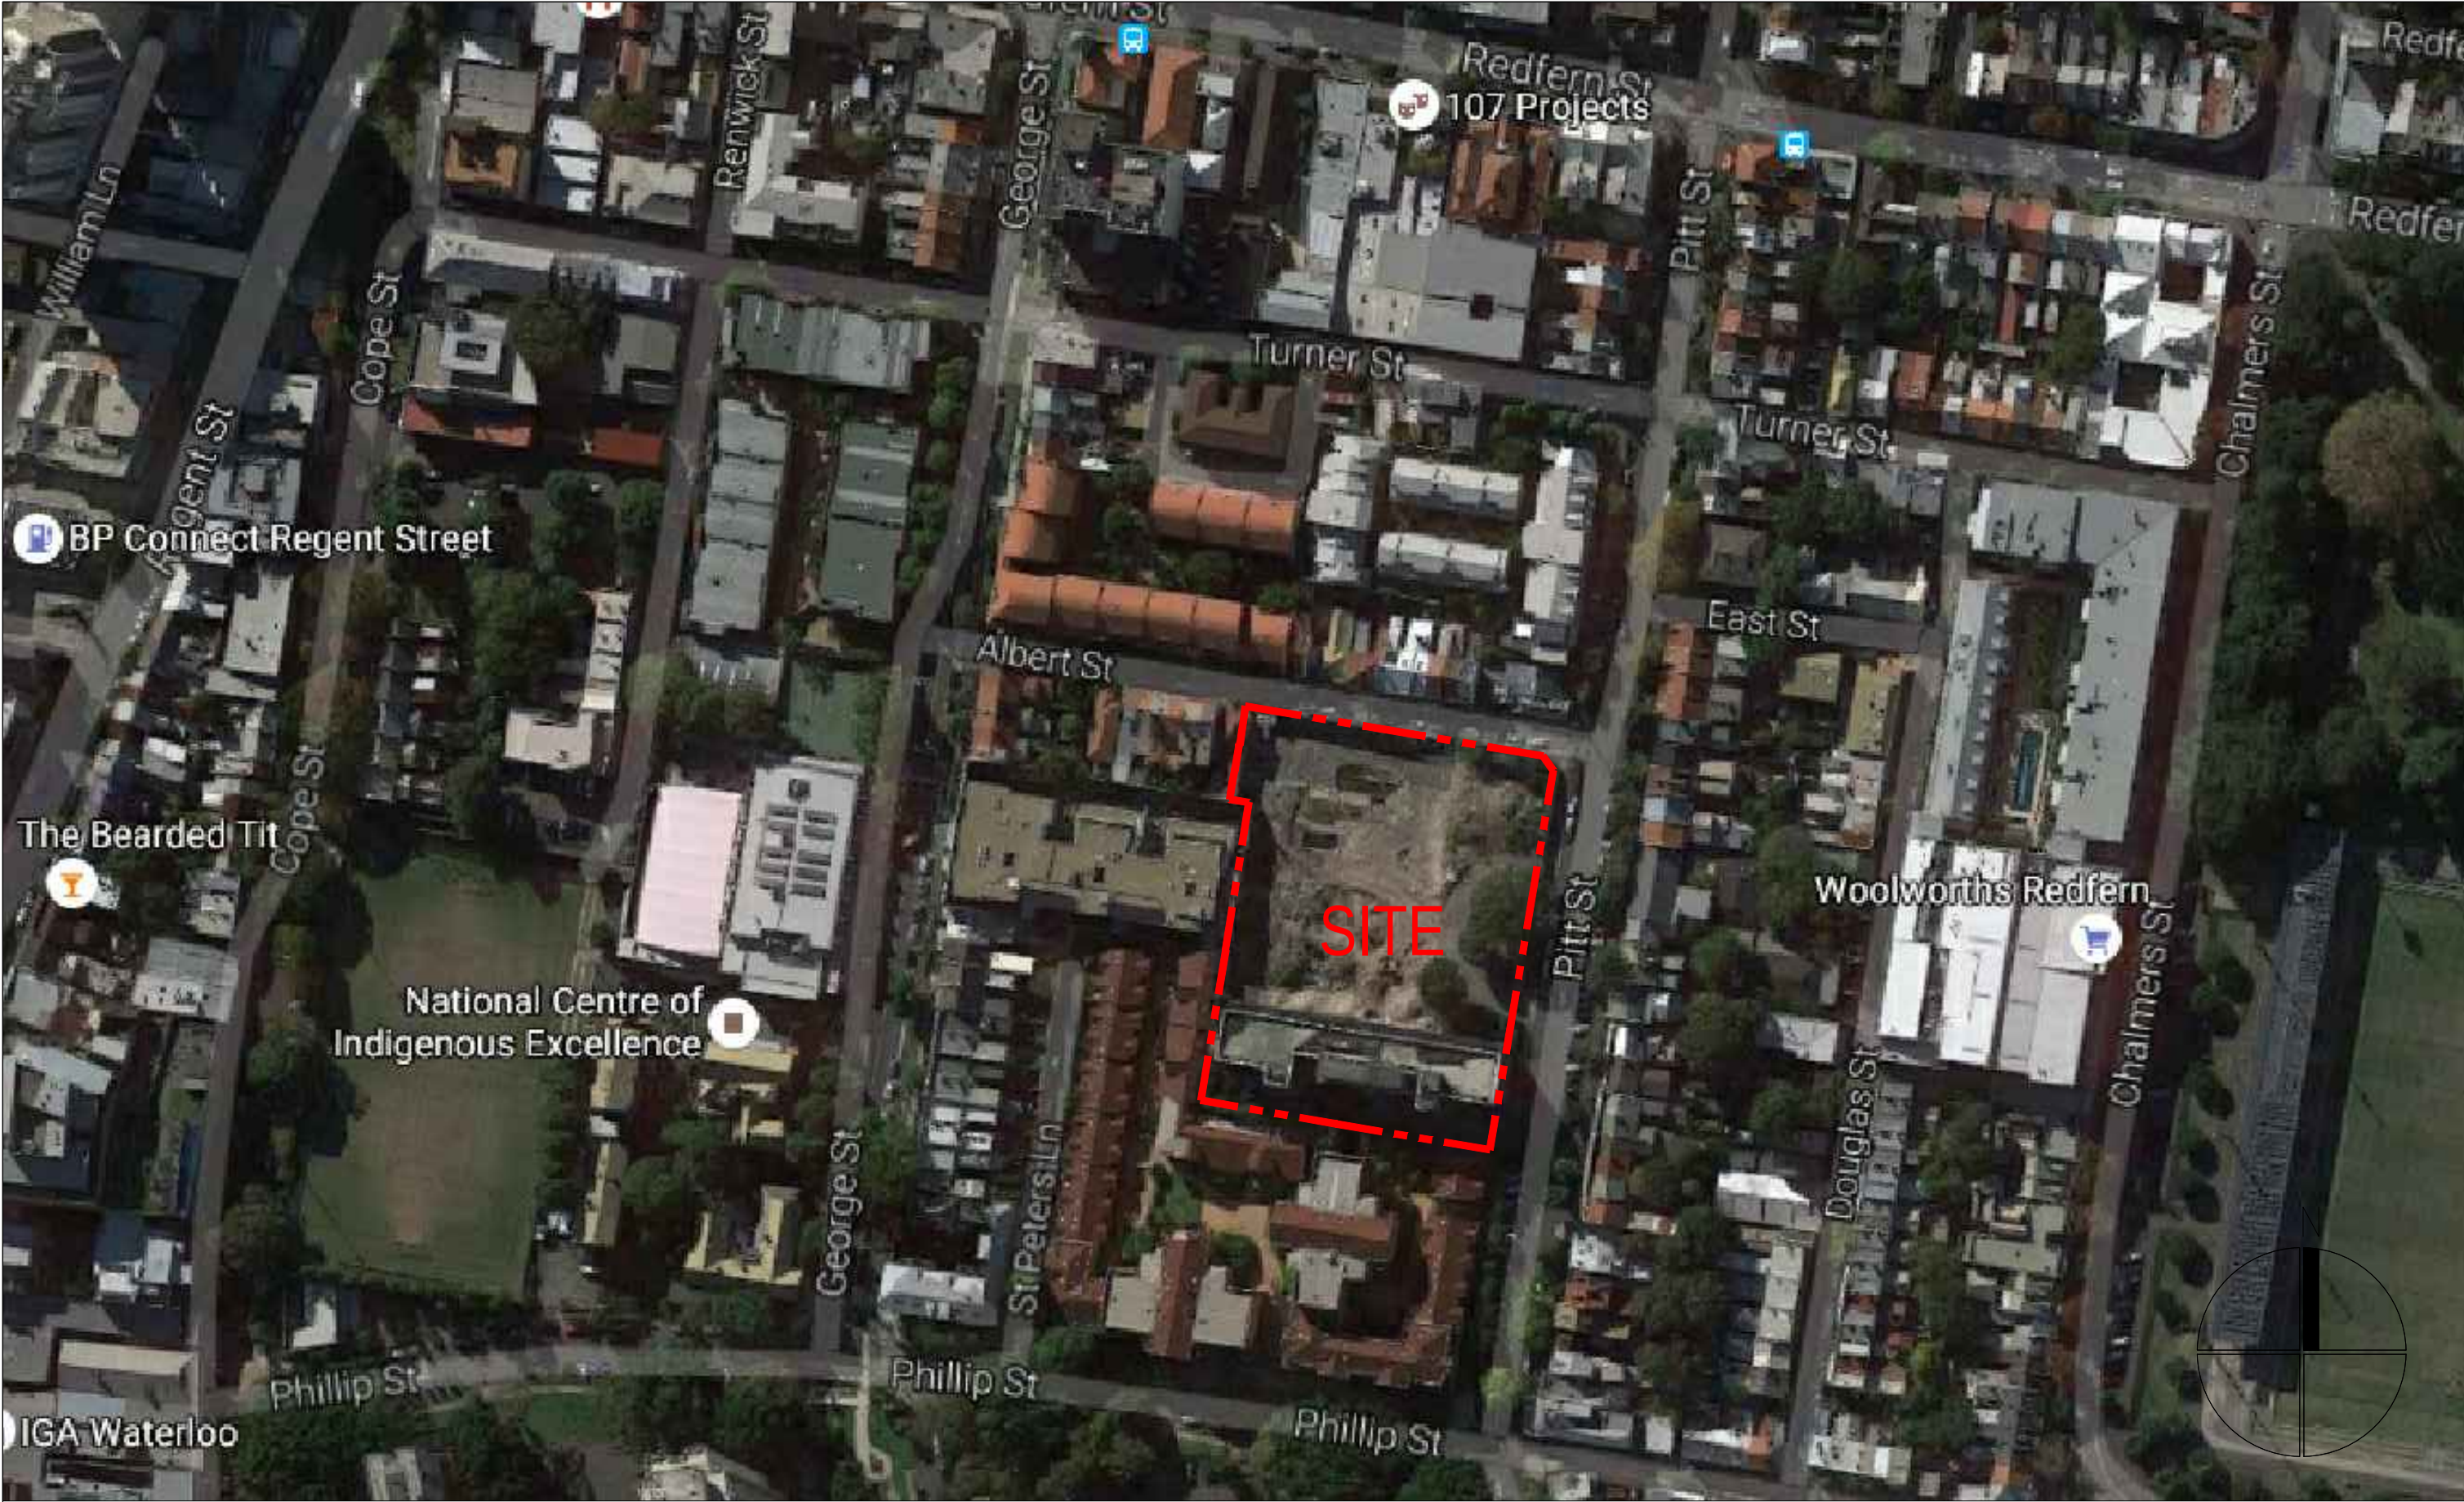

LOCATION PLAN

Rev.	Description	By	Date	Disclaimer	Notes	Legend	Consultants	Client	Architects	Project	Key plan	Scale 1:2000
A	MODIFIED PROJECT SUBMISSION	DC	SEPT 2016	"THESE DRAWINGS ARE PRELIMINARY DRAWINGS AND ARE SUBJECT TO CHANGE WITHOUT NOTICE DURING THE COURSE OF THE PROPOSED DEVELOPMENT AND IN CONSULTATION WITH COUNCIL. SUBMISSION OF THE DRAWINGS DOES NOT CONSTITUTE A REPRESENTATION OF WORKS BY THE DEVELOPER OR ITS SERVANTS, AGENTS OR CONTRACTORS THAT THE DRAWINGS ARE TRUE AND ACCURATE OR THAT THE PROPOSED DEVELOPMENT WILL TAKE PLACE IN ACCORDANCE WITH THESE DRAWINGS."	DRAWINGS MADE TO A LARGER SCALE AND THOSE SHOWING PARTICULAR DETAIL OF WORKS SHALL HAVE PRECEDENCE OVER DRAWINGS MADE TO A SMALLER SCALE AND FOR MORE GENERAL PURPOSES. WHERE ANY DISCREPANCY EXISTS BETWEEN FIGURED AND SCALED DIMENSIONS, THE FIGURED DIMENSIONS SHALL PREVAIL. BUILDER TO CHECK ALL SITE DIMENSIONS PRIOR TO FABRICATION OF FITMENTS.		dmps	KAYMET CORPORATION PTY LTD	bony ptnrs	RACHEL FORSTER		Date: JULY 2016
B	FOR COORDINATION	TL	MAY 2017									
C	ADDITIONAL INFORMATION	TL	JUL 2017									
				BEFORE CARRYING OUT ANY WORKS ENSURE THAT THE DRAWINGS USED CARRY THE LATEST AMENDMENT NO.	THESE DOCUMENTS AND ANY WORKS DERIVED AS A RESULT OF THESE DOCUMENTS SHALL BE SUBJECT TO THE COPYRIGHT CONDITIONS SET OUT IN THE CONDITIONS OF ENGAGEMENT.					Project address 134 - 144 PITT STREET, REDFERN	Project no. 956 Drawing no. A002 Drawing status ADDITIONAL INFORMATION	Rev C