
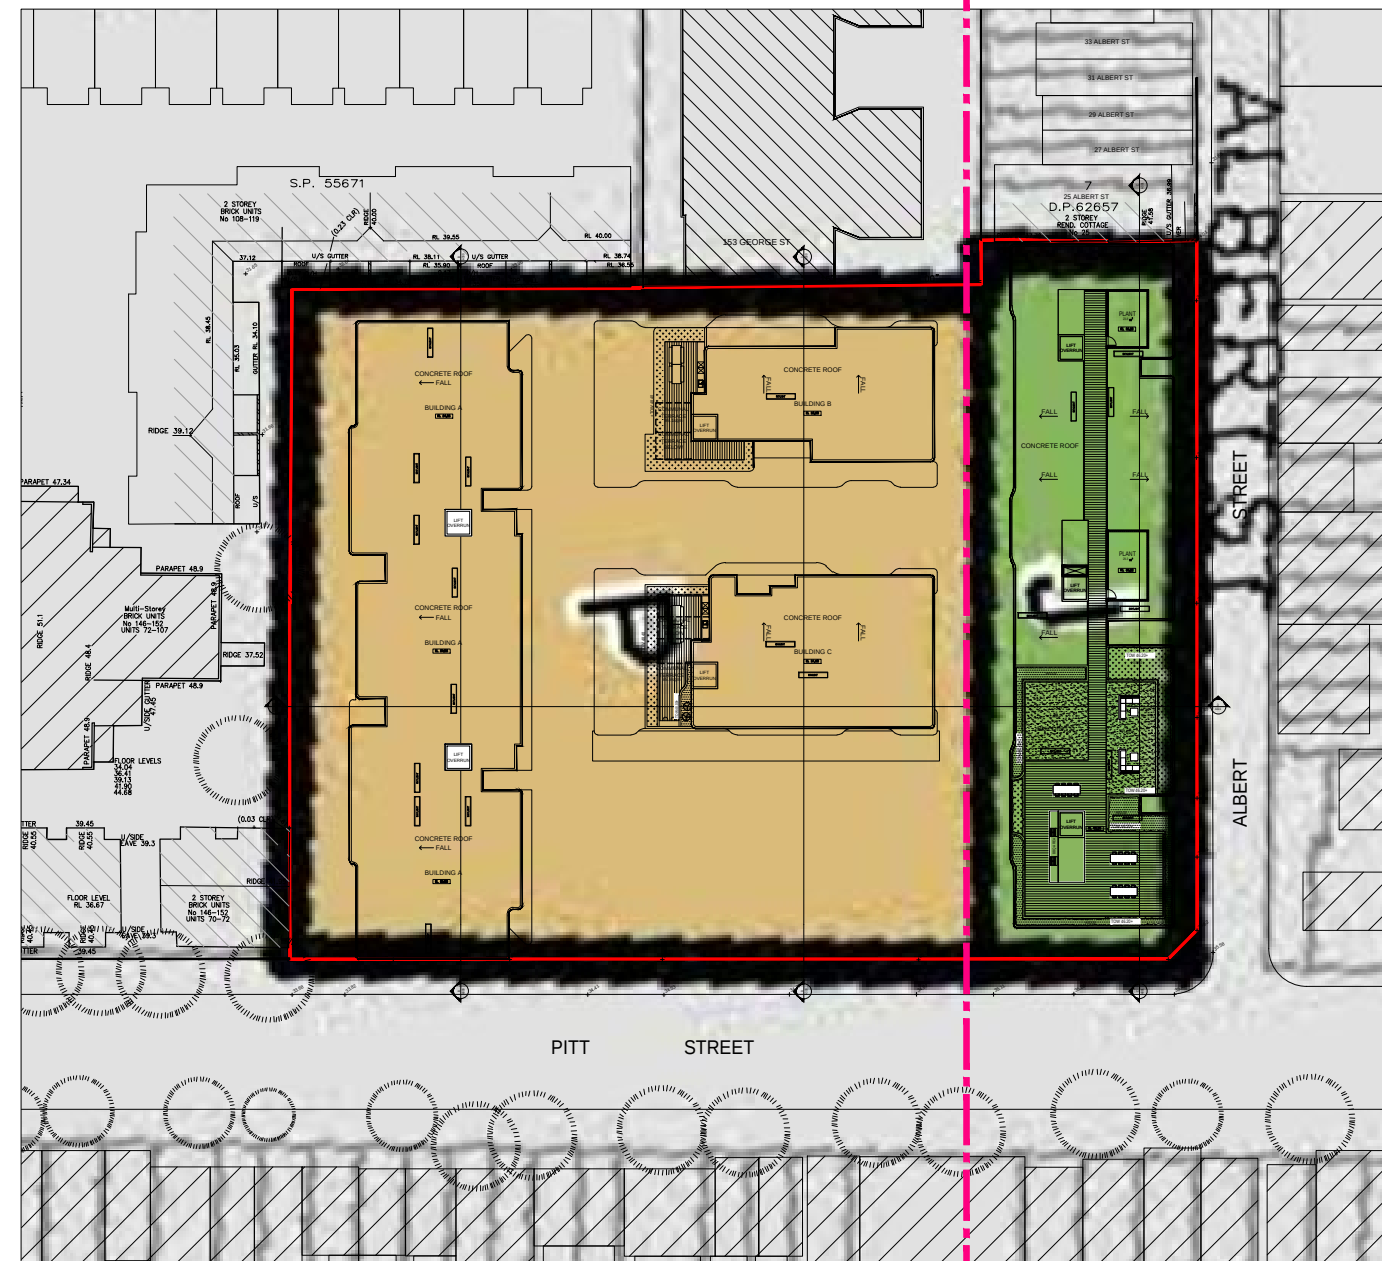


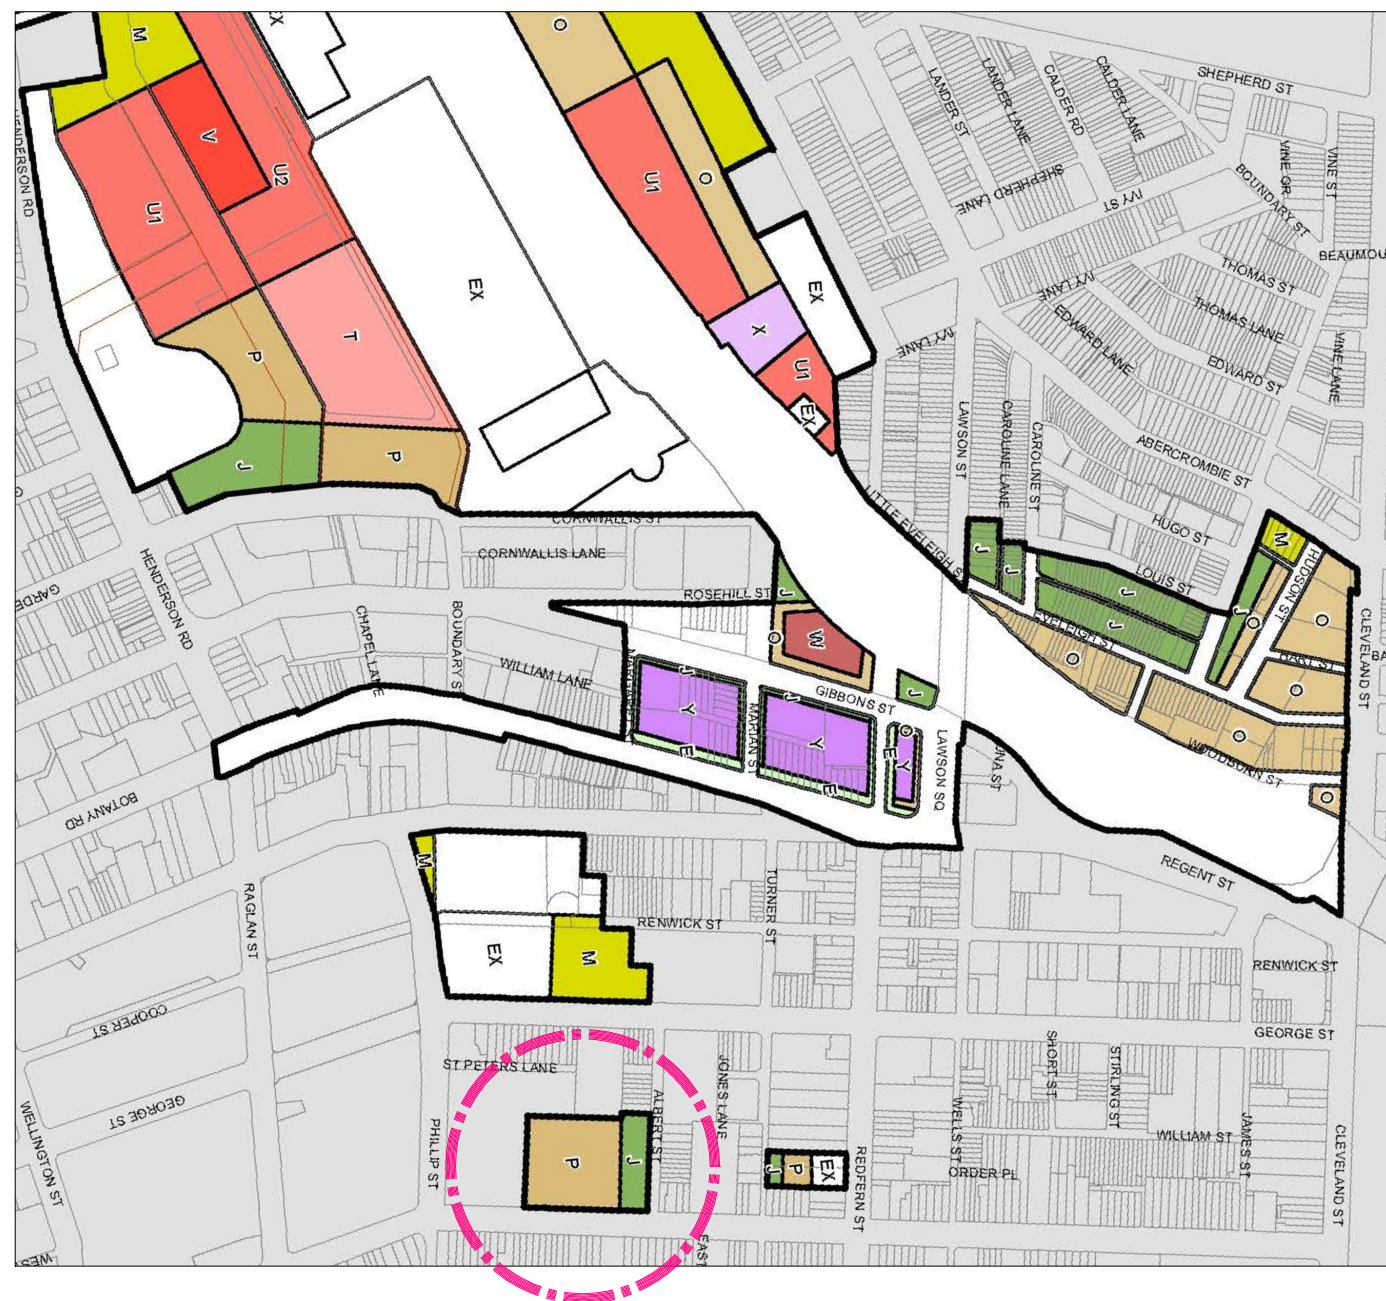

SEPP(SSP) 2005 HEIGHT CONTROL

Rev.	Description	By	Date	Disclaimer THESE DRAWINGS ARE PRELIMINARY DRAWINGS AND ARE SUBMITTED FOR INFORMATION ONLY. THE DEVELOPER SHALL BE RESPONSIBLE FOR OBTAINING ALL NECESSARY PERMITS AND APPROVALS FROM THE RELEVANT AUTHORITIES. THE DEVELOPER SHALL NOT BE HELD RESPONSIBLE FOR ANY REPRESENTATION OR WARRANTY BY THE DEVELOPER OR ITS SERVANTS, AGENTS OR CONTRACTORS THAT THE DRAWINGS ARE FINAL NOR THAT THE PROPOSED DEVELOPMENT WILL TAKE PLACE IN ACCORDANCE WITH THESE DOCUMENTS. BUILDER: CARRYING OUT ANY WORK INDICATED THAT THE DRAWINGS USED CARRY THE LATEST PATENTMENT No.	Notes THESE DRAWINGS MADE TO A LARGER SCALE AND THOSE SHOWING PARTICULAR DETAIL OF WORKS SHALL TAKE PRECEDENCE OVER DRAWINGS MADE TO A SMALLER SCALE AND FOR MORE GENERAL PURPOSES. WHERE ANY DISCREPANCY EXISTS BETWEEN FIGURED AND SCALED DIMENSIONS, THE FIGURED DIMENSIONS SHALL PREVAIL. BUILDER TO CHECK ALL SITE DIMENSIONS PRIOR TO FABRICATION OF STRUCTURE	Legend	Consultants dmps	Client KAYMET CORPORATION PTY LTD	Architects ptnrs PTNRS Pty Ltd 10/11-12/13 The Arcade 100 Pitt Street Sydney NSW 2000 Tel: 02 9267 8888 Fax: 02 9267 8889 Email: info@ptnrs.com.au www.ptnrs.com.au	Project RACHEL FORSTER Project address 134 - 144 PITT STREET, REDFERN	Key plan  Scale: 1:1000 @ 10m Date: JULY 2017 HEIGHT OF BUILDINGS MAP Project no. 956 Drawing no. RA_TL_A040 Drawing status: ADDITIONAL INFORMATION
------	-------------	----	------	--	--	--------	----------------------------	--------------------------------------	--	--	---