


SEPP SSP
6 STOREYS ZONE

SEPP SSP
3 STOREYS ZONE

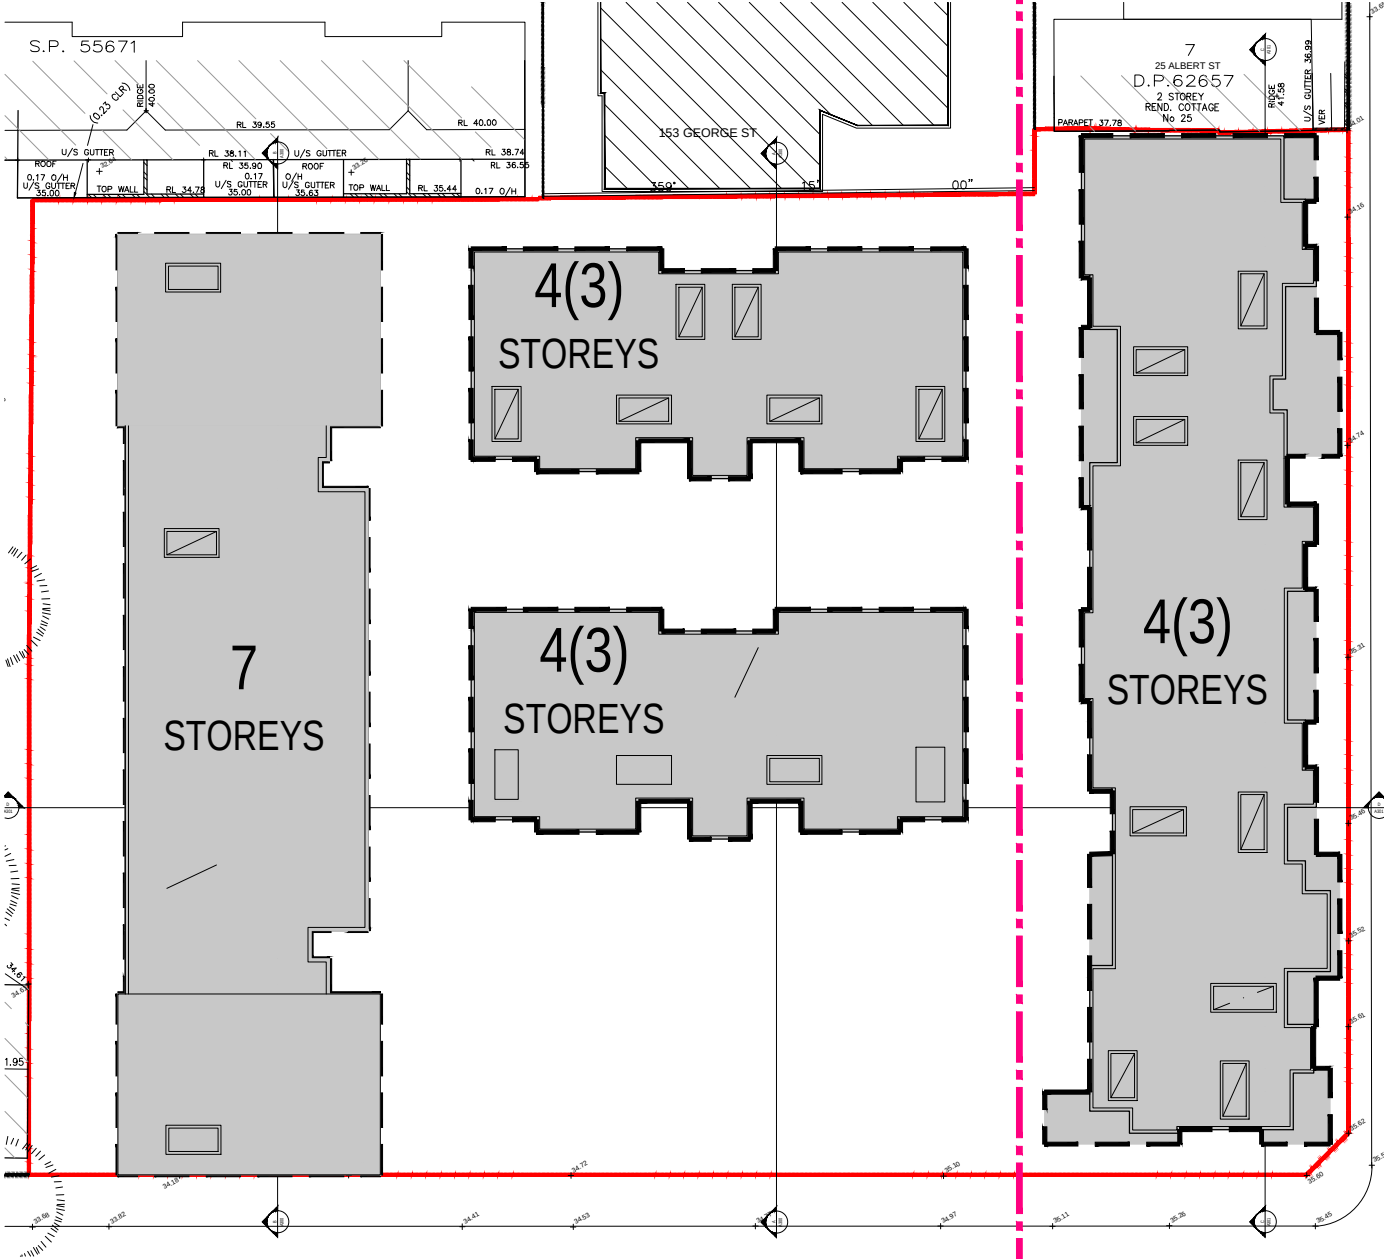

APPROVED PROJECT
HEIGHT CONTROL

SEPP SSP
6 STOREYS ZONE

SEPP SSP
3 STOREYS ZONE

SEPP SSP
6 STOREYS ZONE

SEPP SSP
3 STOREYS ZONE



MODIFIED PROJECT
HEIGHT CONTROL

SEPP SSP
6 STOREYS ZONE

SEPP SSP
3 STOREYS ZONE

HEIGHT ANALYSIS

Rev.	Description	By	Date	Disclaimer	Notes	Legend	Consultants	Client	Architects	Project	Key plan	Scale	Date
A	MODIFIED PROJECT SUBMISSION	DC	SEPT 2016	These drawings are preliminary drawings and are subject to change without notice during the course of the project. The drawings are made to a smaller scale and for more general purposes.	Drawings made to a larger scale and those showing particular detail or works shall take precedence over drawings made to a smaller scale and for more general purposes.		dmps	KAYMET CORPORATION PTY LTD	tony pbrs	RACHEL FORSTER		Scale 1:200 @ A3, 1:500 @ A4	JULY 2017
B	FOR COORDINATION	TL	MAY 2017	Where any discrepancy exists between figures and scaled dimensions, the figured dimensions shall prevail.	Builder to check all site dimensions prior to fabrication of items.					Project address		Project no. 956	Drawing no. A041
C	ADDITIONAL INFORMATION	TL	JUL 2017	Before carrying out any work ensure that the drawings used carry the latest amendment no.	These documents and any works created as a result of these documents shall be subject to the copyright conditions set out in the conditions of engagement.					134 - 144 PITT STREET, REDFERN		Rev C	Additional information