


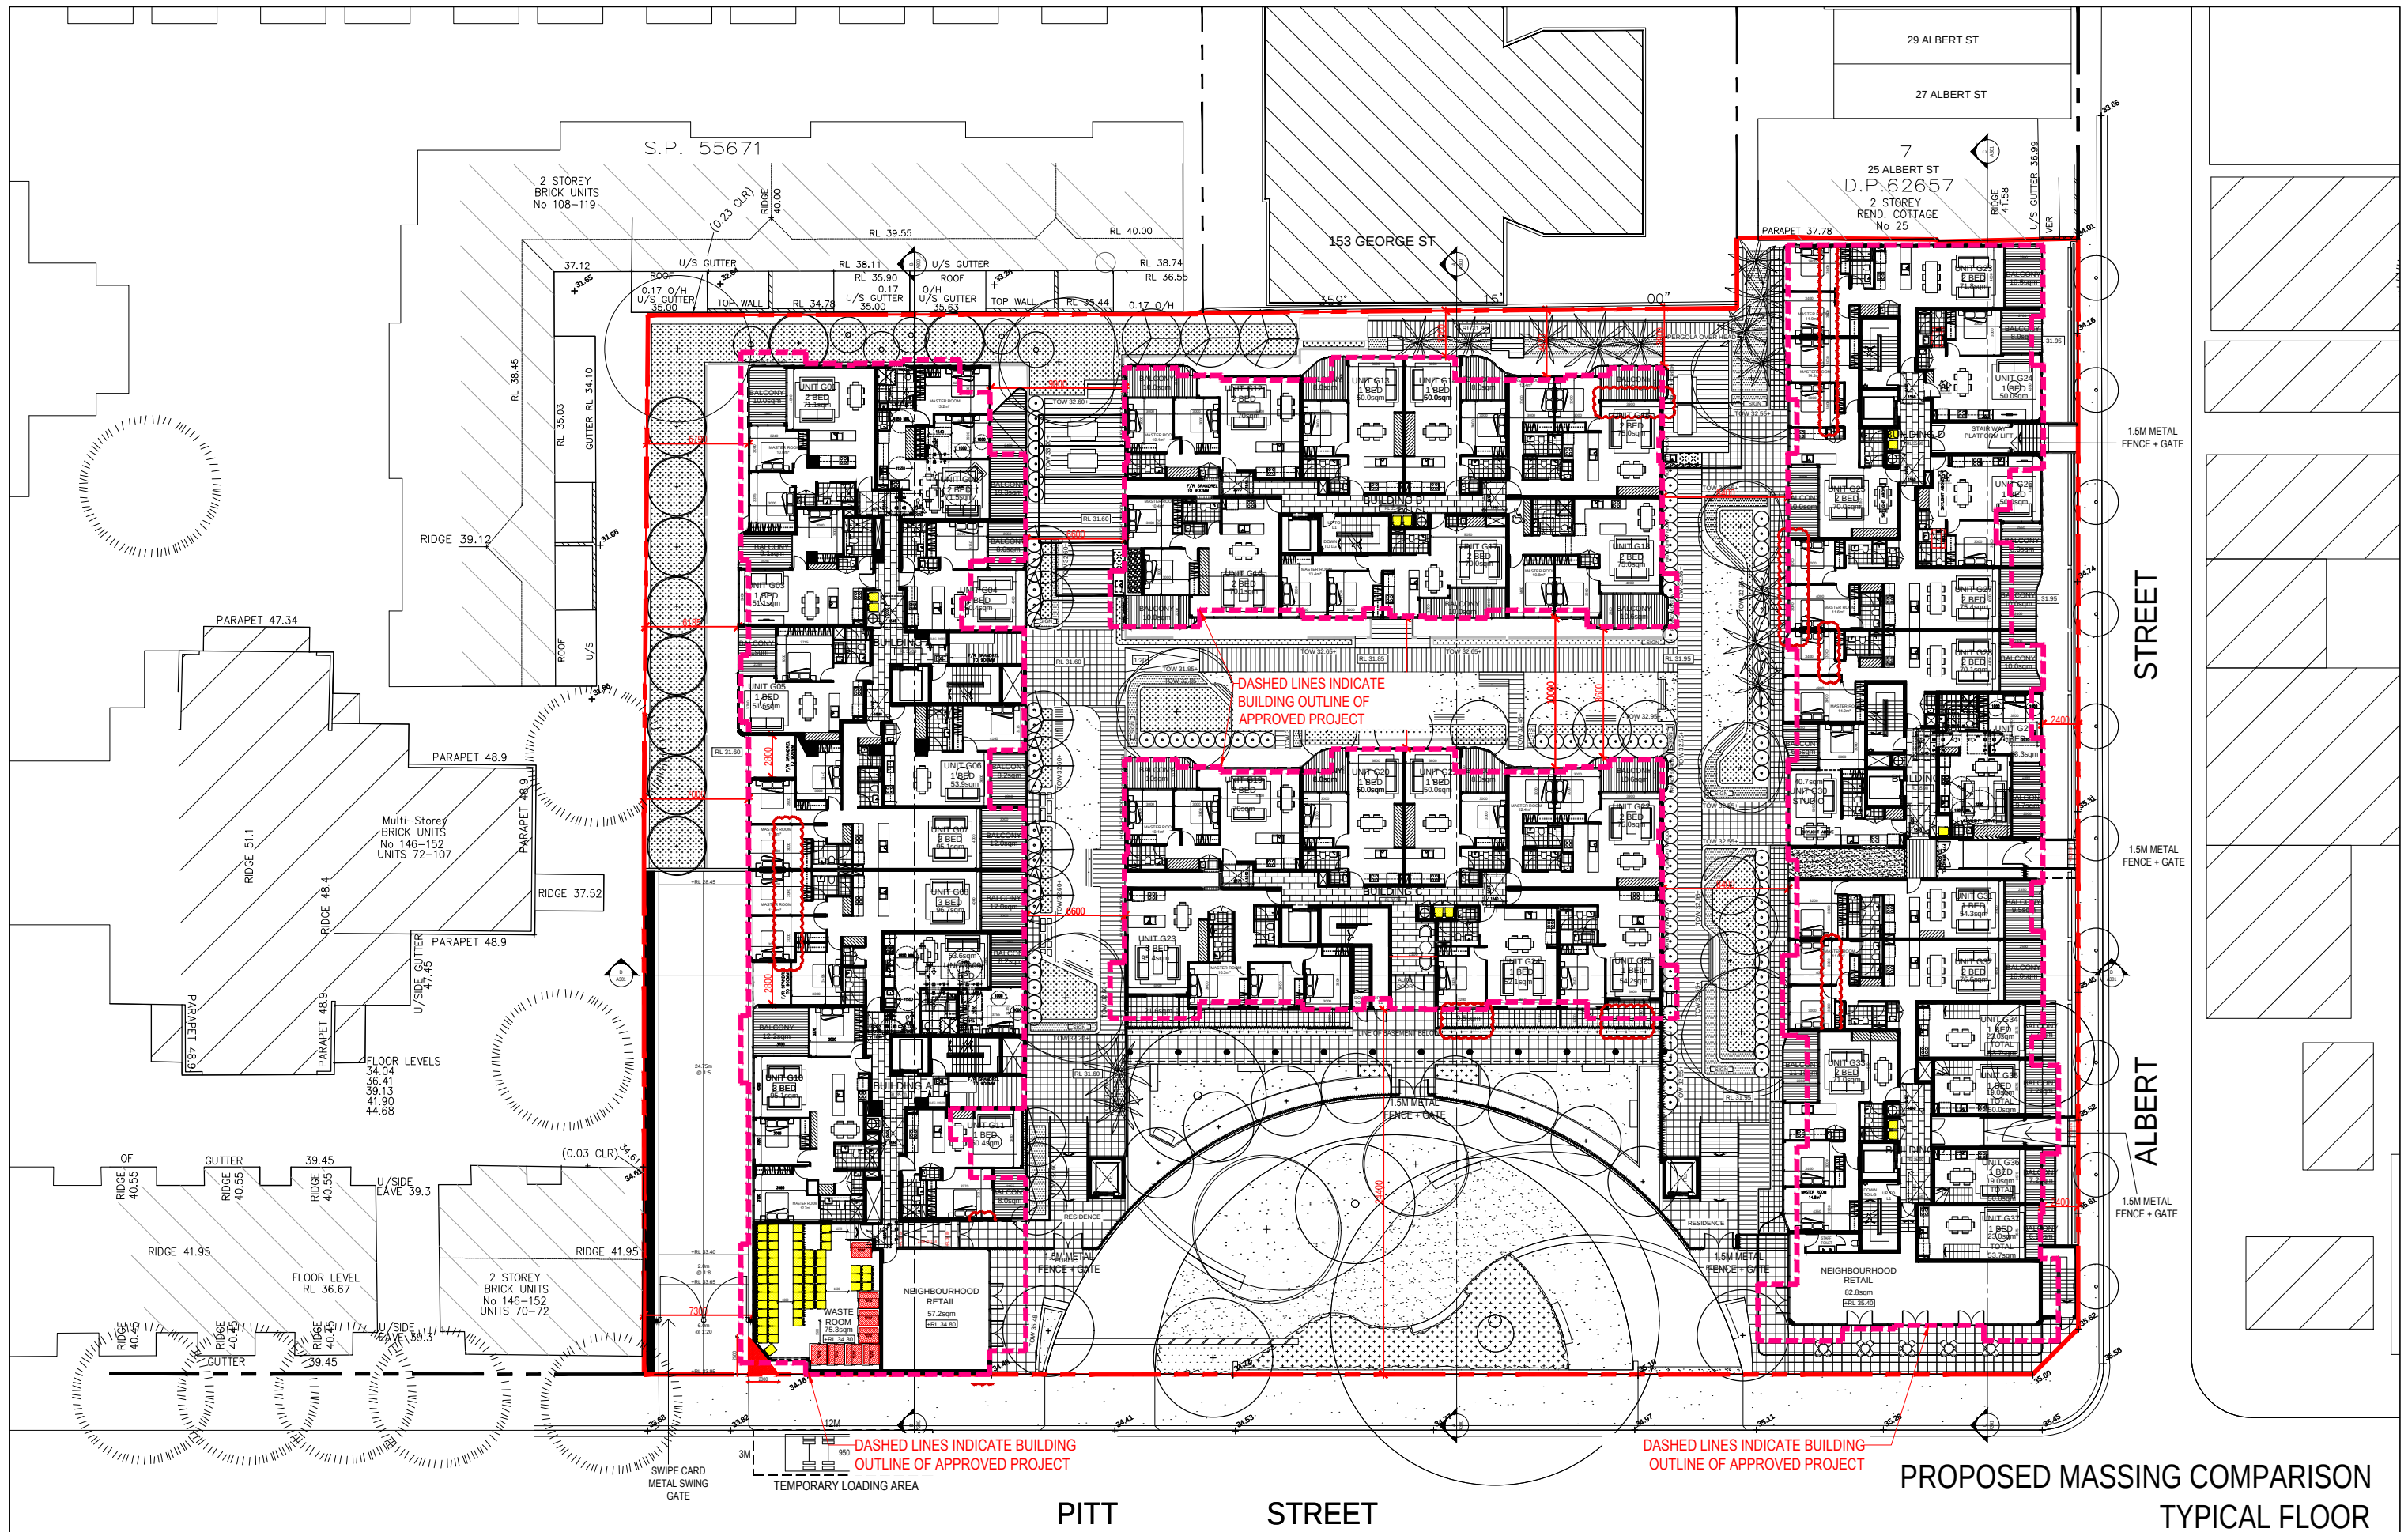

Rev.	Description	By	Date	Disclaimer	Notes	Legend	Consultants	Client	Architects	Project	Key plan	Scale 1:2000	Date
A	MODIFIED PROJECT SUBMISSION	DC	SEPT 2016	"THESE DRAWINGS ARE PRELIMINARY DRAWINGS AND ARE SUBJECT TO CHANGE WITHOUT NOTICE DURING THE COURSE OF THE PROJECT. SUBMITTALS OF THE DRAWINGS DO NOT CONSTITUTE A GUARANTEE OF ANY KIND. THE DRAWINGS ARE PROVIDED AS IS, WITHOUT WARRANTY OF ANY KIND. THE DRAWINGS ARE THE PROPERTY OF THE ARCHITECT AND ARE NOT TO BE REPRODUCED OR USED IN ANY MANNER WITHOUT THE WRITTEN CONSENT OF THE ARCHITECT." "BEFORE CARRYING OUT ANY WORK ENGINEER THAT THE DRAWINGS USED CARRY THE LATEST AMENDMENT No."	Drawings made to a larger scale and those showing particular detail of works shall have precedence over drawings made to a smaller scale and for more general purposes. WHERE ANY DISCREPANCY EXISTS BETWEEN FIGURED AND SCALED DIMENSIONS THE FIGURED DIMENSIONS SHALL PREVAIL. BUILDER TO CHECK ALL SITE DIMENSIONS PRIOR TO FABRICATION OF FORMWORK		dmpps	KAYMET CORPORATION PTY LTD	tony ptnrs	RACHEL FORSTER		Project no. 956 Drawing no. A054 Rev C	Date JULY 2016
B	FOR COORDINATION	TL	MAY 2017							PROPOSED MASSING COMPARISON - TYPICAL			
C	ADDITIONAL INFORMATION	TL	JUL 2017							Project no. 956 Drawing no. A054 Rev C			
					THESE DOCUMENTS AND ANY WORKS EXECUTED AS A RESULT OF THESE DOCUMENTS SHALL BE SUBJECT TO THE COPYRIGHT CONDITIONS SET OUT IN THE CONDITIONS OF ENGAGEMENT					134 - 144 PITT STREET, REDFERN		ADDITIONAL INFORMATION	