



Shadow Diagram Proposed  
21 June 1pm  
1:2000

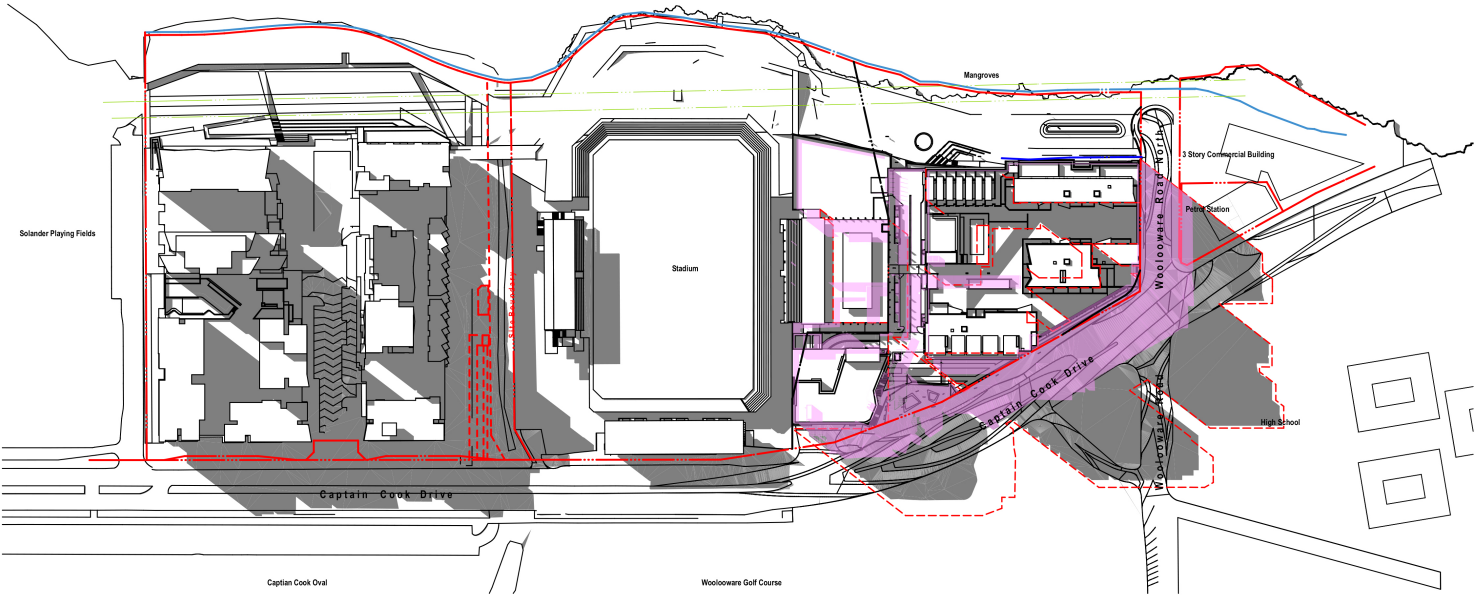

Shadow Diagram Proposed  
21 June 2pm  
1:2000

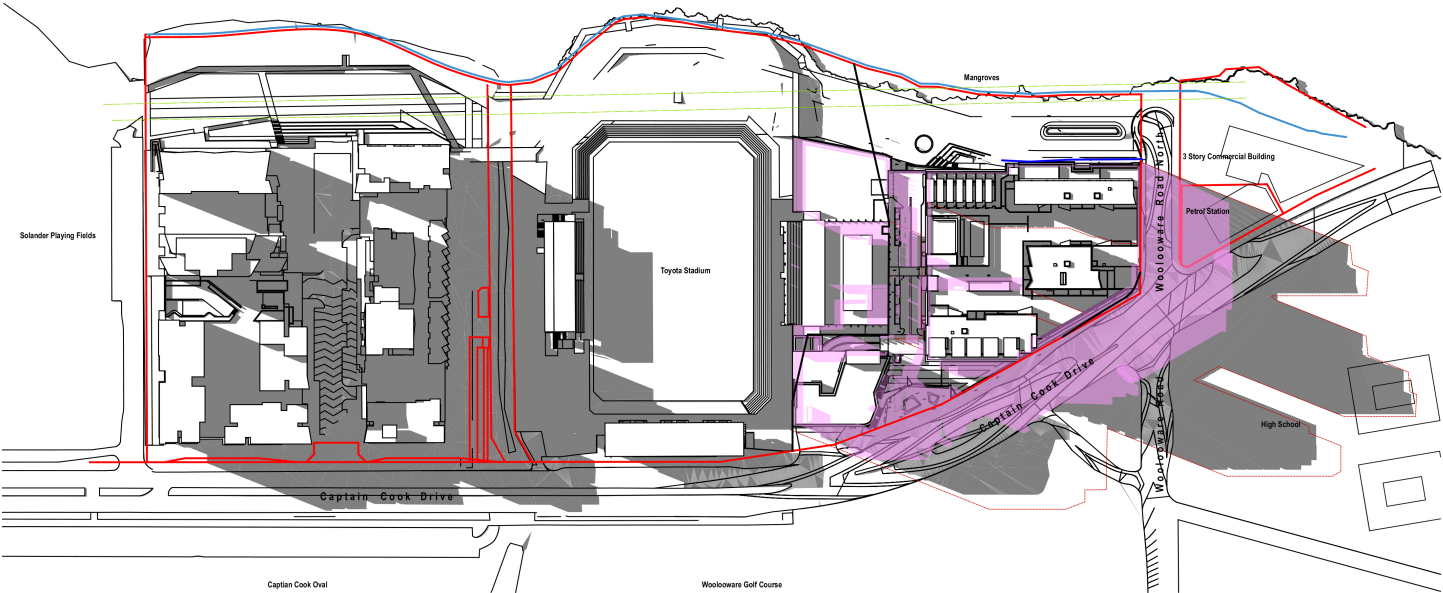


Shadow Diagram Proposed  
21 June 3pm  
1:2000

NOTES  
THIS DRAWING IS THE COPYRIGHT © OF TURNER. NO REPRODUCTION WITHOUT PERMISSION. UNLESS NOTED OTHERWISE THIS DRAWING IS NOT FOR CONSTRUCTION. ALL DIMENSIONS AND LEVELS ARE TO BE CHECKED ON SITE PRIOR TO THE COMMENCEMENT OF WORK. INFORM TURNER OF ANY DISCREPANCIES FOR CLARIFICATION BEFORE PROCEEDING WITH WORK. DRAWINGS ARE NOT TO BE SCALED. USE ONLY FIGURED DIMENSIONS. REFER TO CONSULTANT DOCUMENTATION FOR FURTHER INFORMATION. DWG, PC AND BMD FILES ARE UNCONTROLLED DOCUMENTS AND ARE ISSUED FOR INFORMATION ONLY.

SLCS Quality Environment Company ISO 9001:2008, Licence Number 4188  
Notified Architect Nicholas Turner 6595, APR 00, 204 204 071

KEY PLAN

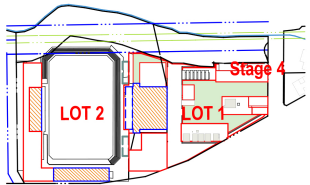

LEGEND

- Main building Envelope Shadow
- Illustrative Scheme Shadow
- Approved Concept Plan Illustrative Shadow

NOTE:  
1. SHADOWS GENERATED USING ARCHI CAD 17  
2. THIS MODEL IS INDICATIVE ONLY. IT IS INTENDED TO PROVIDE AN UNDERSTANDING OF THE PROPOSED INDICATIVE SCHEME AND ITS IMPACT ON THE SHADOWING OF THE AREA.



Rev	Date	Approved by	Revision Notes
J	18.11.15	JM	Client Review
K	23.09.16	JM	For S75W Submission
L	01.12.16	JM	Updated S75W Submission

CLIENT  
Bluestone Capital Ventures No.1 PL  
Suite 1, Level 6, 71 Macquarie St Sydney NSW 2000 AU

RETAIL ARCHITECTS  
HDR Rice Daulbrey  
Level 1, 110 Walker Street, North Sydney NSW 2060 AU

Project Title  
**Bay Central Uplift - Concept Plan**  
Captain Cook Drive Woollooware NSW 2230 AU

Drawing Title  
**Illustrative Shadow Diagrams**  
**Shadow Diagrams June 21st**

Scale	Project No.	Drawn by	North
1:5000, 1:2000 @A1, 50% @A3	14020	PM, AT, JM	↑
Status	Dwg No.	Rev	
S75W Submission	S6-A-506-003	L	

turner

Level 7, ONE Oxford Street  
Darlinghurst NSW 2010  
Australia

T +61 2 9868 0000  
F +61 2 9868 0088  
turnerstudio.com.au