
# DEVELOPMENT

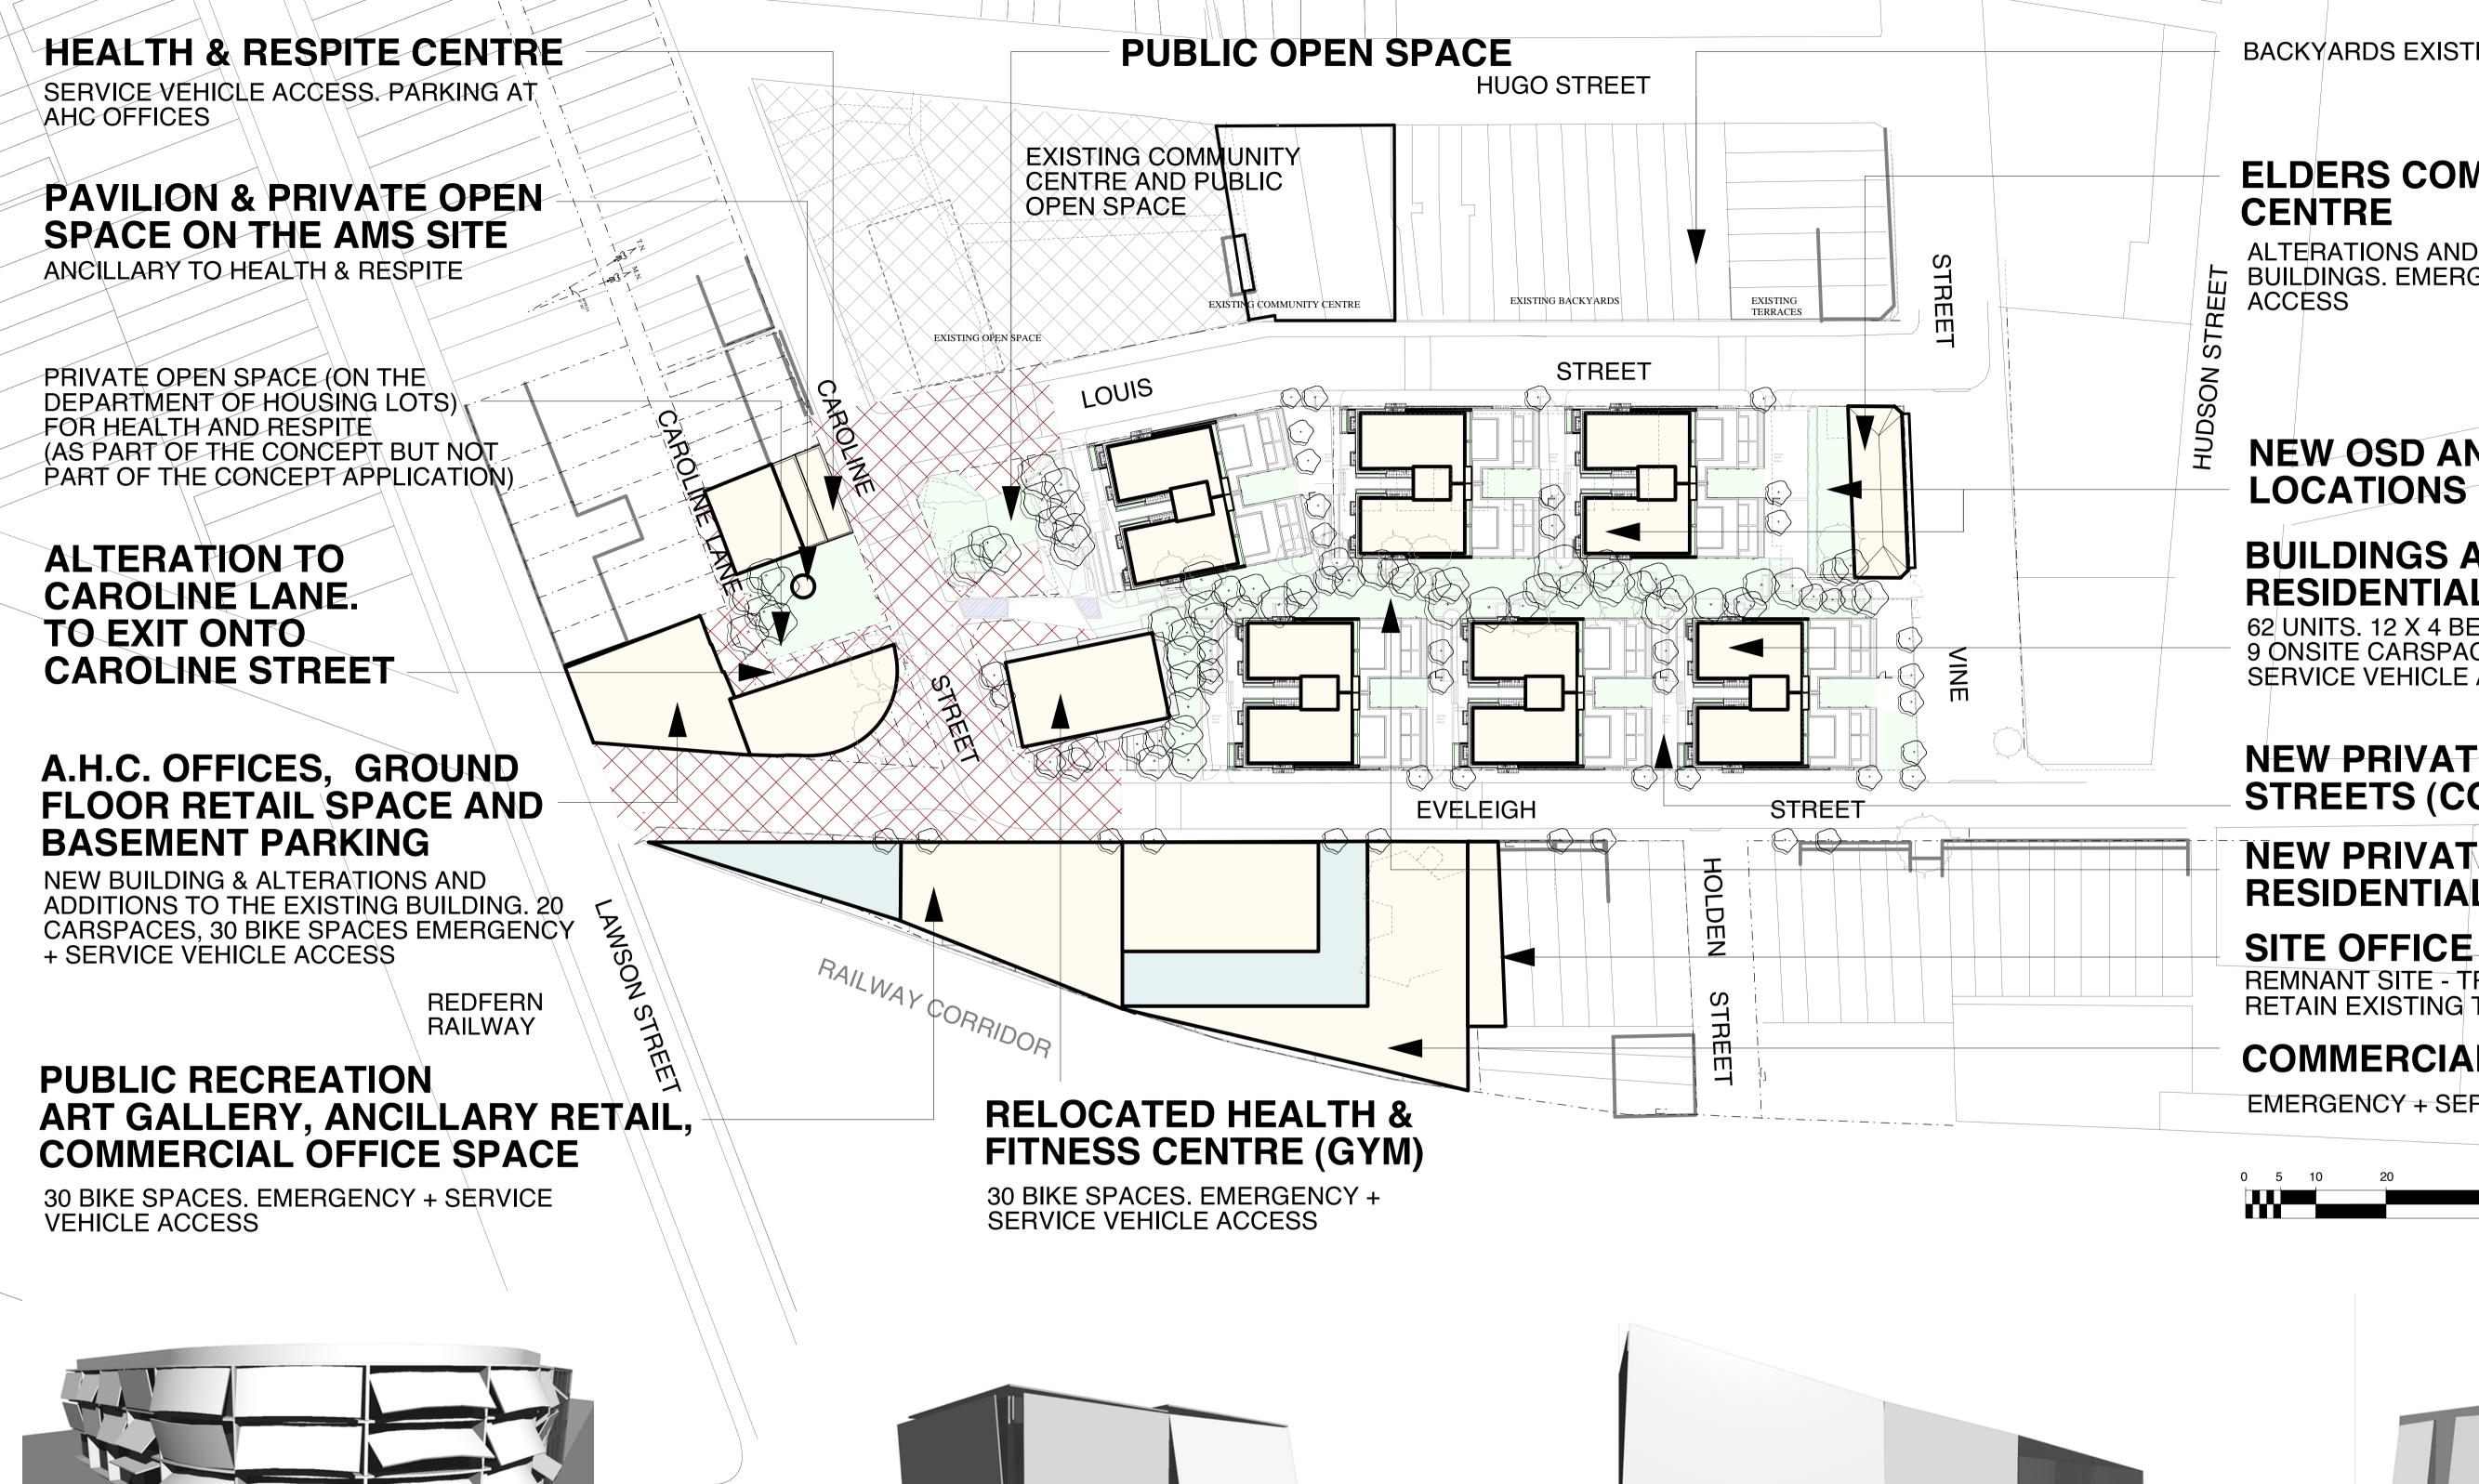

BACKYARDS EXISTING TERRACE ROW HOUSING

## **ELDERS COMMUNITY CULTURAL**

ALTERATIONS AND ADDITIONS TO EXISTING BUILDINGS. EMERGENCY + SERVICE VEHICLE

HART STREET

**NEW OSD AND RWT STORAGE** LOCATIONS

#### **BUILDINGS A1 - A6. SIX** RESIDENTIAL FLAT BUILDINGS

62 UNITS. 12 X 4 BED. 24 X 2 BED. 22 X 3 BED. 4 X 1 BED 9 ONSITE CARSPACES. 62 BIKE SPACES. EMERGENCY + SERVICE VEHICLE ACCESS

### **NEW PRIVATE RESIDENTIAL** STREETS (COMMON SPACE)

### NEW PRIVATE OPEN SPACE RESIDENTIAL BACKYARDS


REMNANT SITE - TRANSITIONAL SITE OFFICE RETAIN EXISTING TERRACE BUILDING


#### COMMERCIAL OFFICE SPACE


EMERGENCY + SERVICE VEHICLE ACCESS





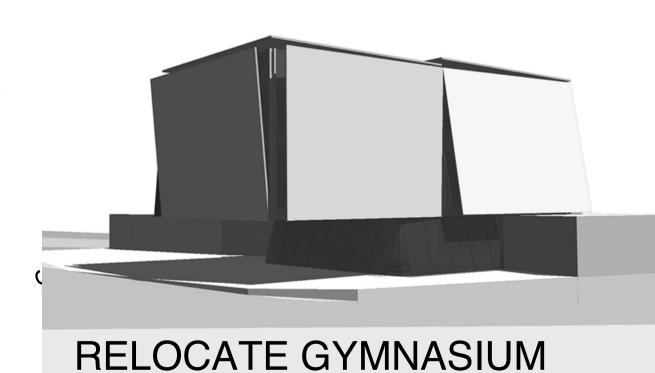

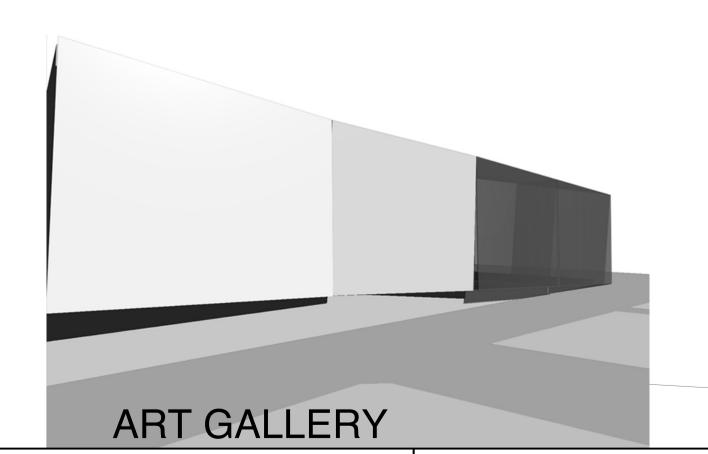

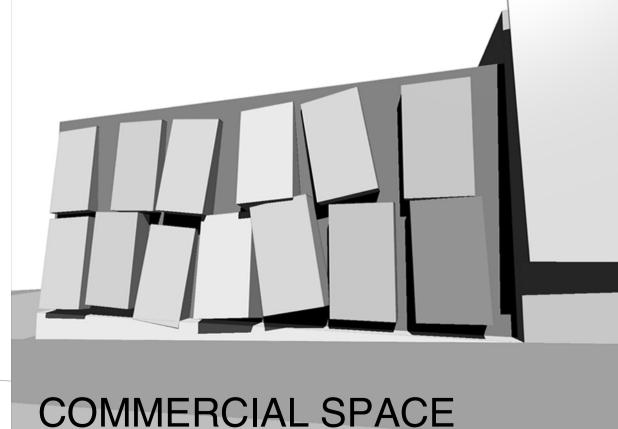

OCTOBER 2007

THE PEMULWUY PROJECT













**CONCEPT APPLICATION ISSUE** 

site masterplan concept mixed use development 1:500 at A1

C.A. 03