


WEST ELEVATION

COMMERCIAL OFFICE SPACE (EVELEIGH STREET)

ART GALLERY (EVELEIGH STREET)


ART GALLERY (public open space) (EVELEIGH STREET)

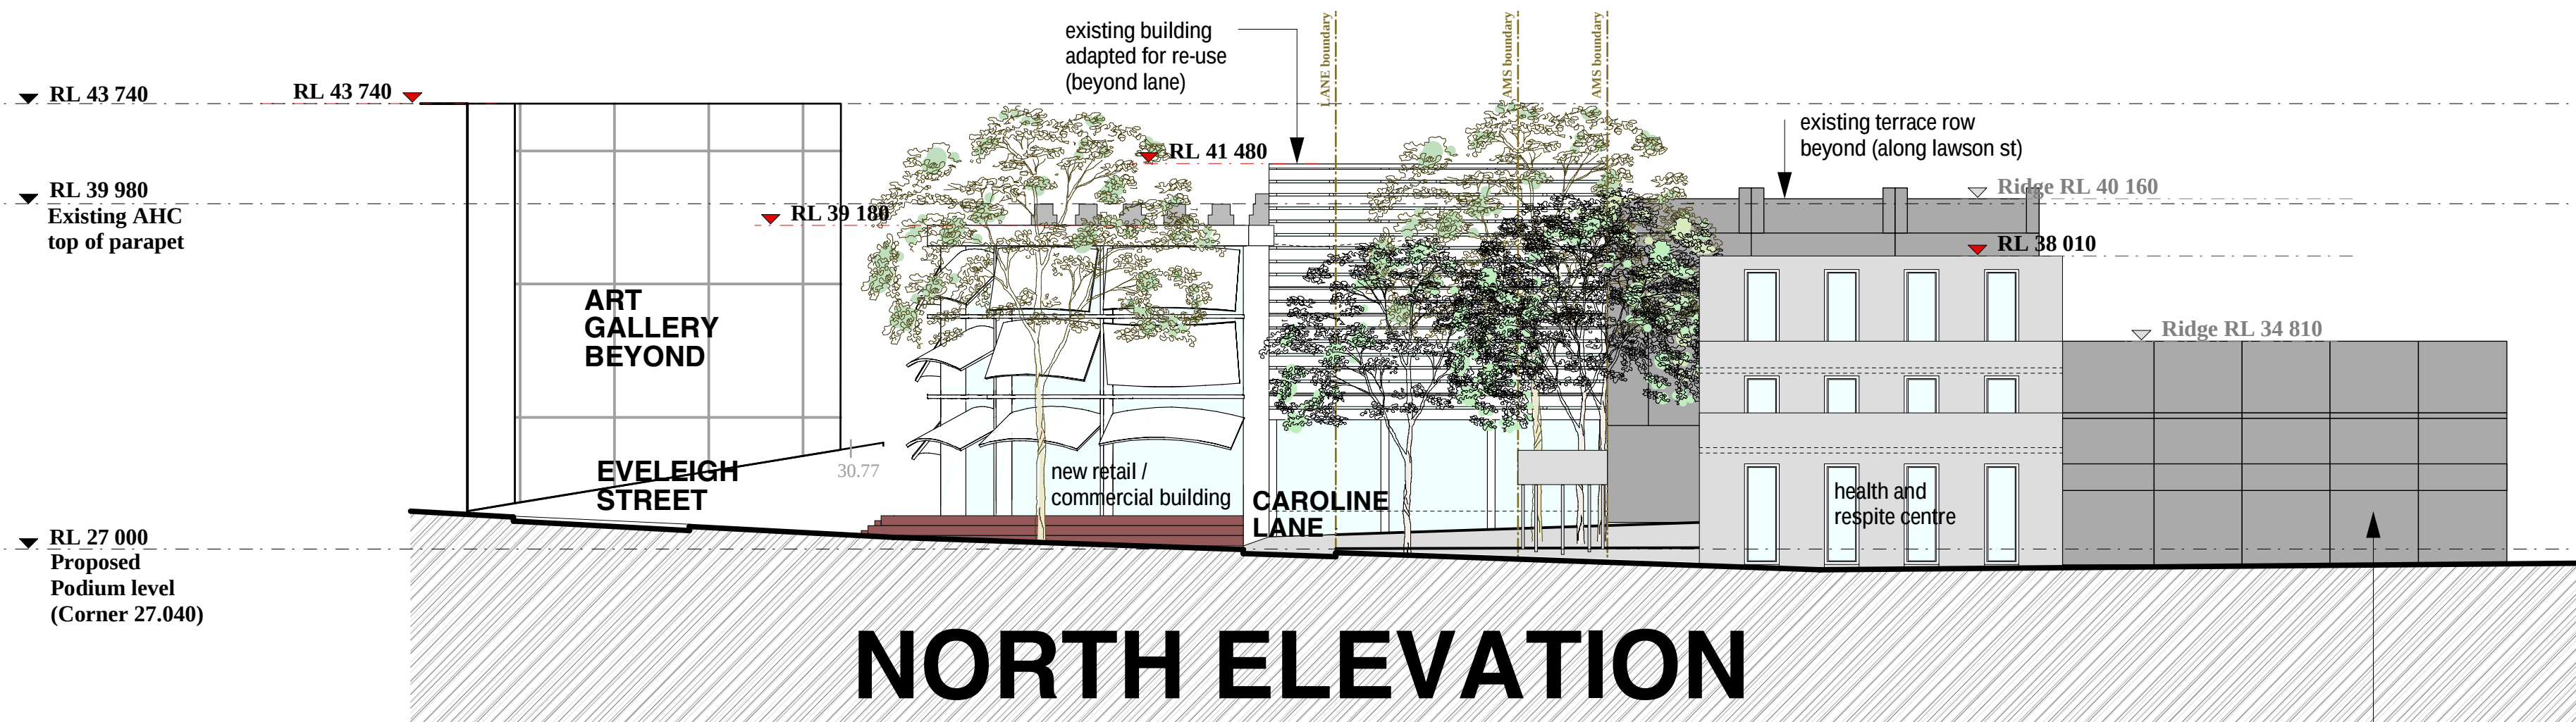

NORTH ELEVATION

AHC OFFICE / RETAIL (CAROLINE STREET)


HEALTH & RESPITE (CAROLINE STREET)

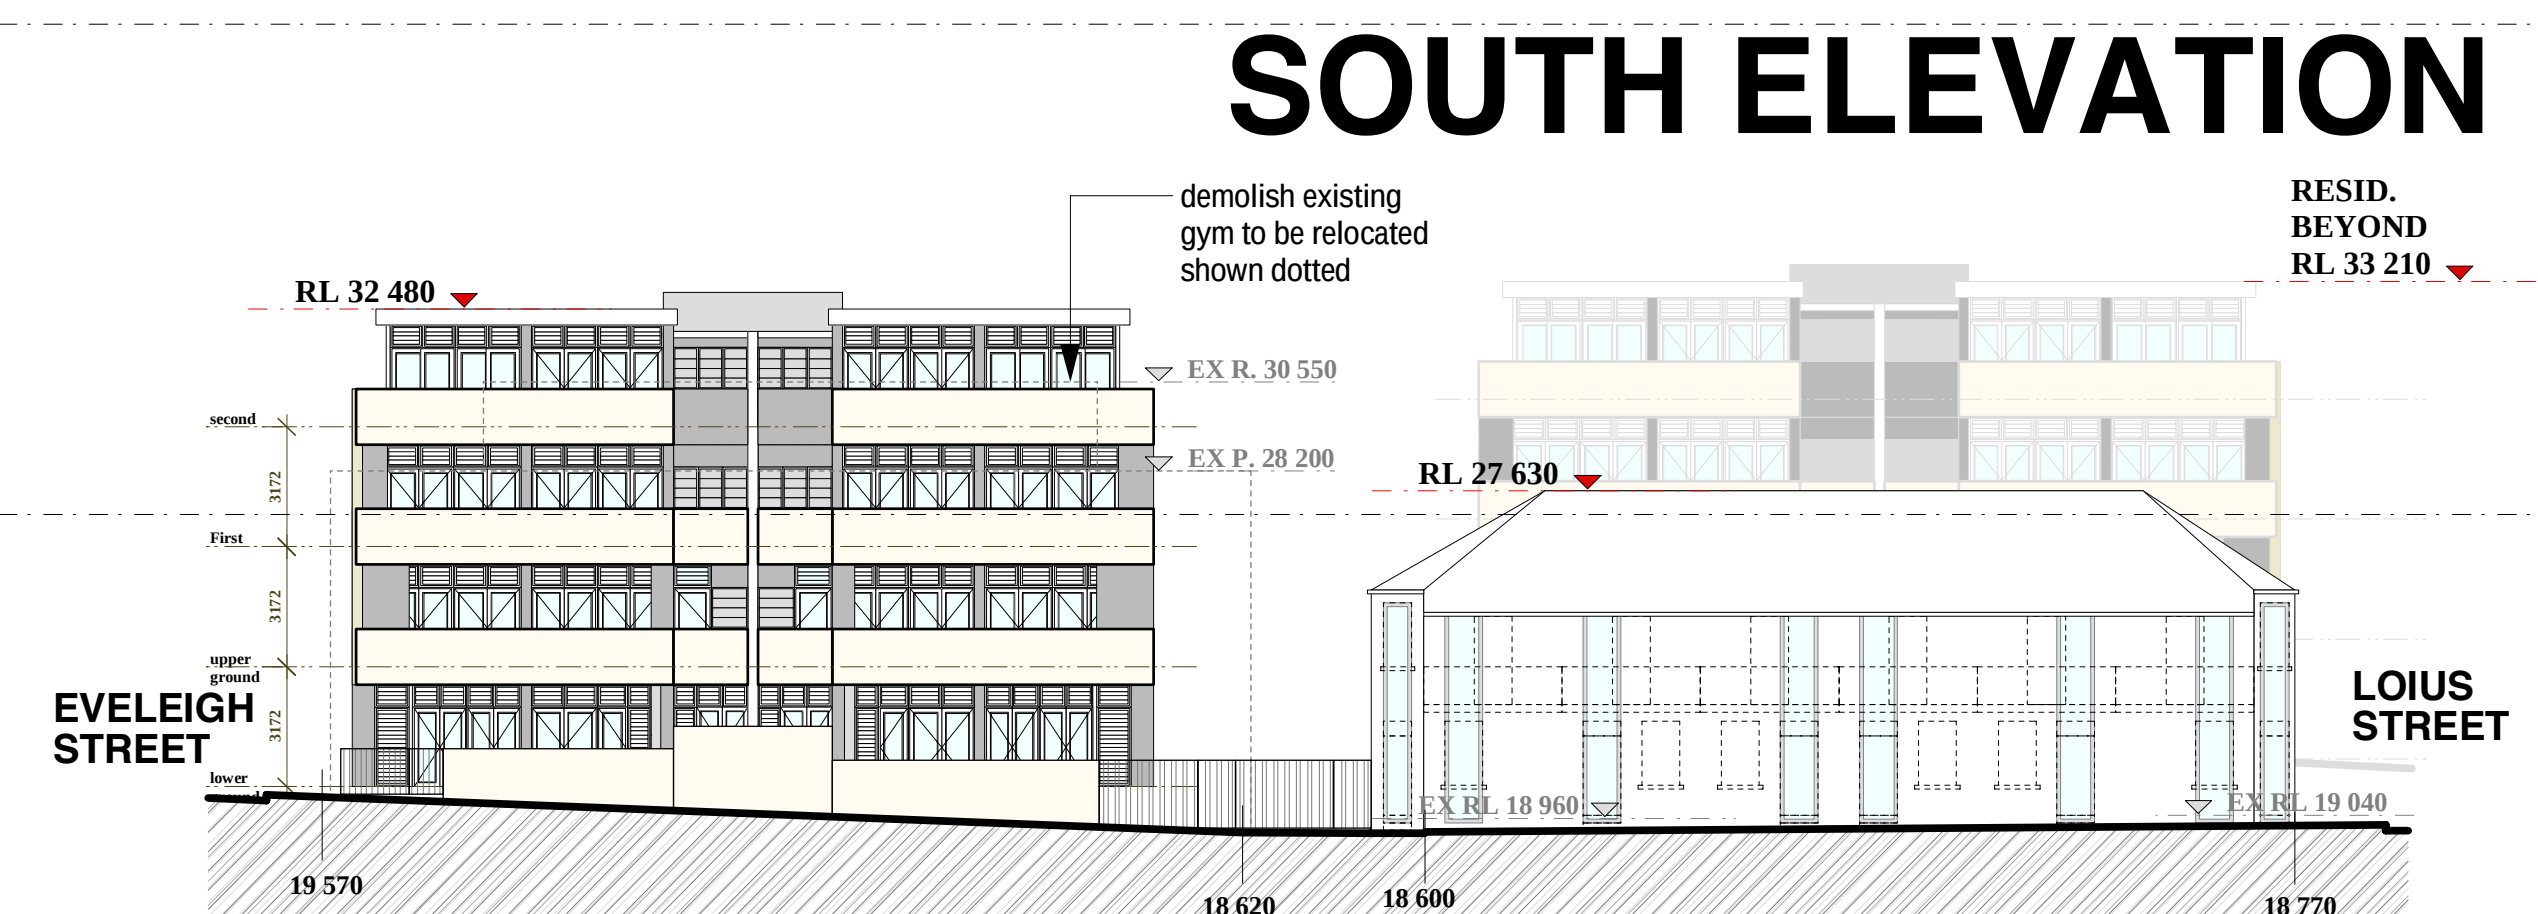

NEW RESID. (VINE STREET)

ELDERS COMMUNITY CENTRE (VINE STREET)

retain existing building and adaptively reuse to future conservation management plan (CMP)

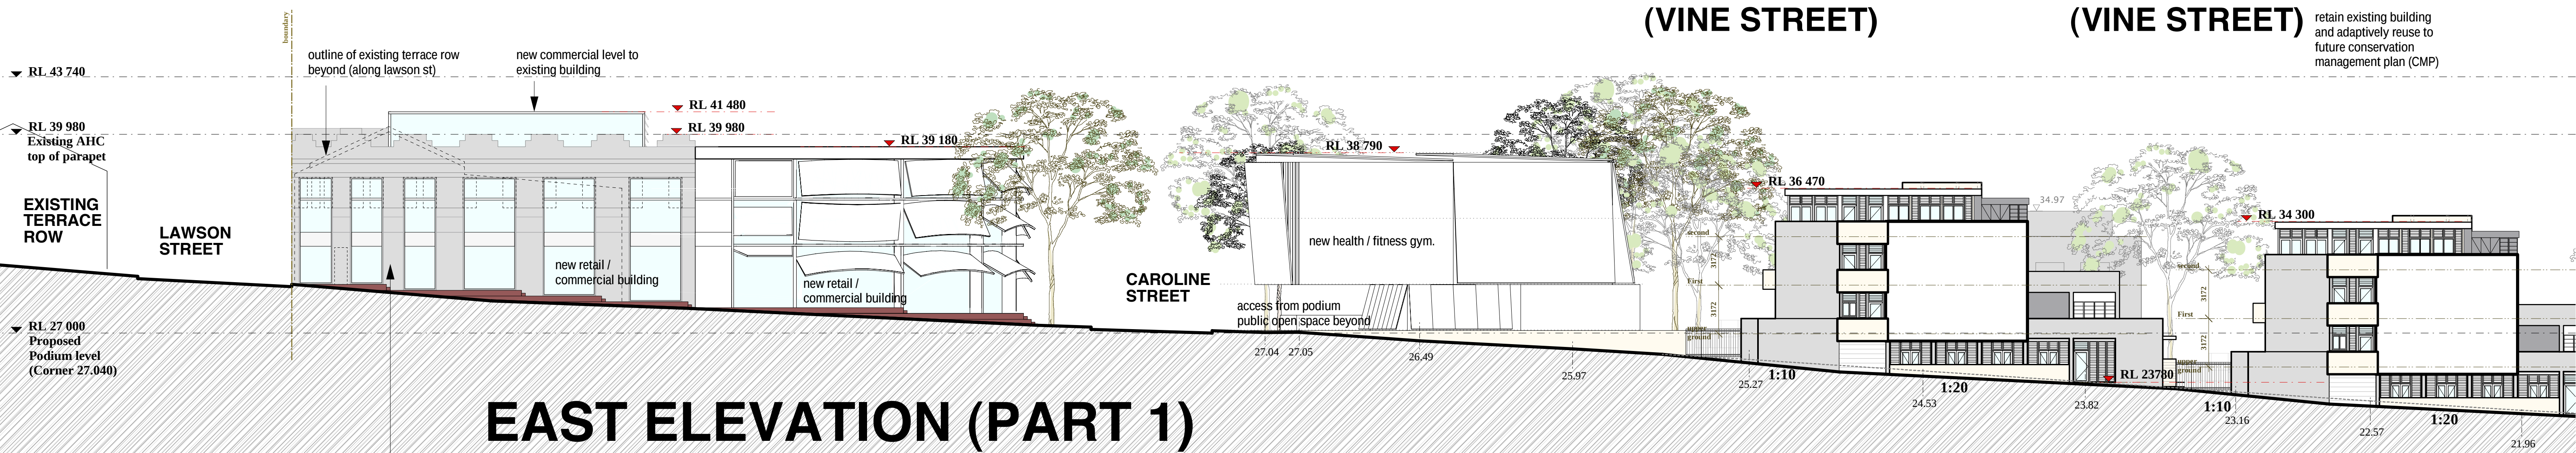

AHC OFFICE / RETAIL (EVELEIGH STREET)

GYMNASIUM (EVELEIGH STREET)

RESIDENTIAL (EVELEIGH STREET)



retain existing building and adaptively reuse to future conservation management plan (CMP)