

THE PEMULWUY PROJECT



OCTOBER 2007

Planting set

Schematic & Section AA

Indicative Ph


Wanting list

1


1

4

Section AA 1:200

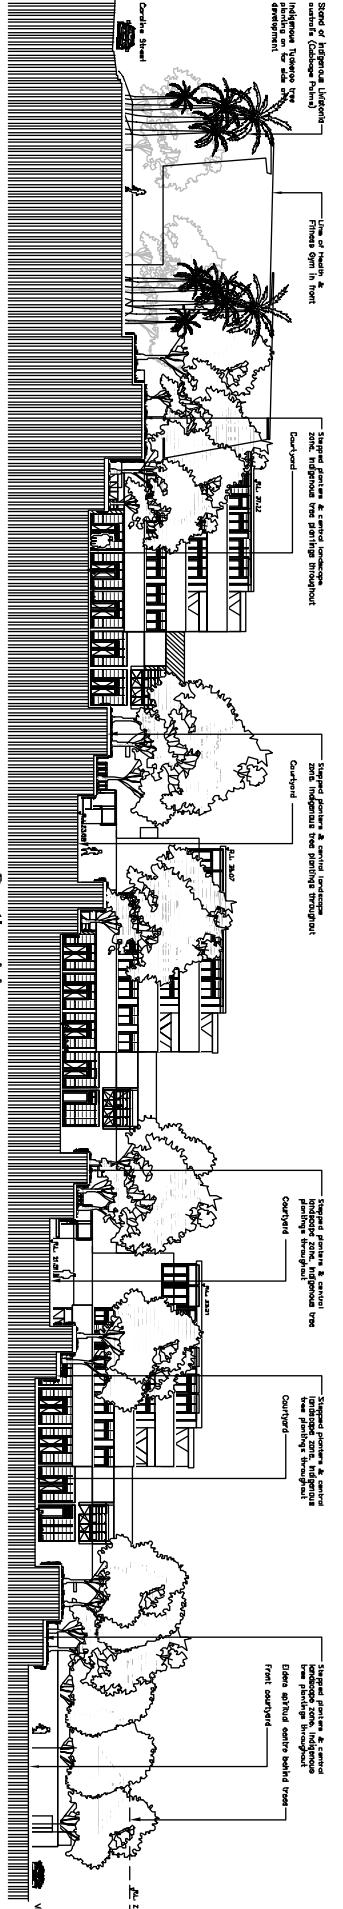

Planting schematic 1:2000

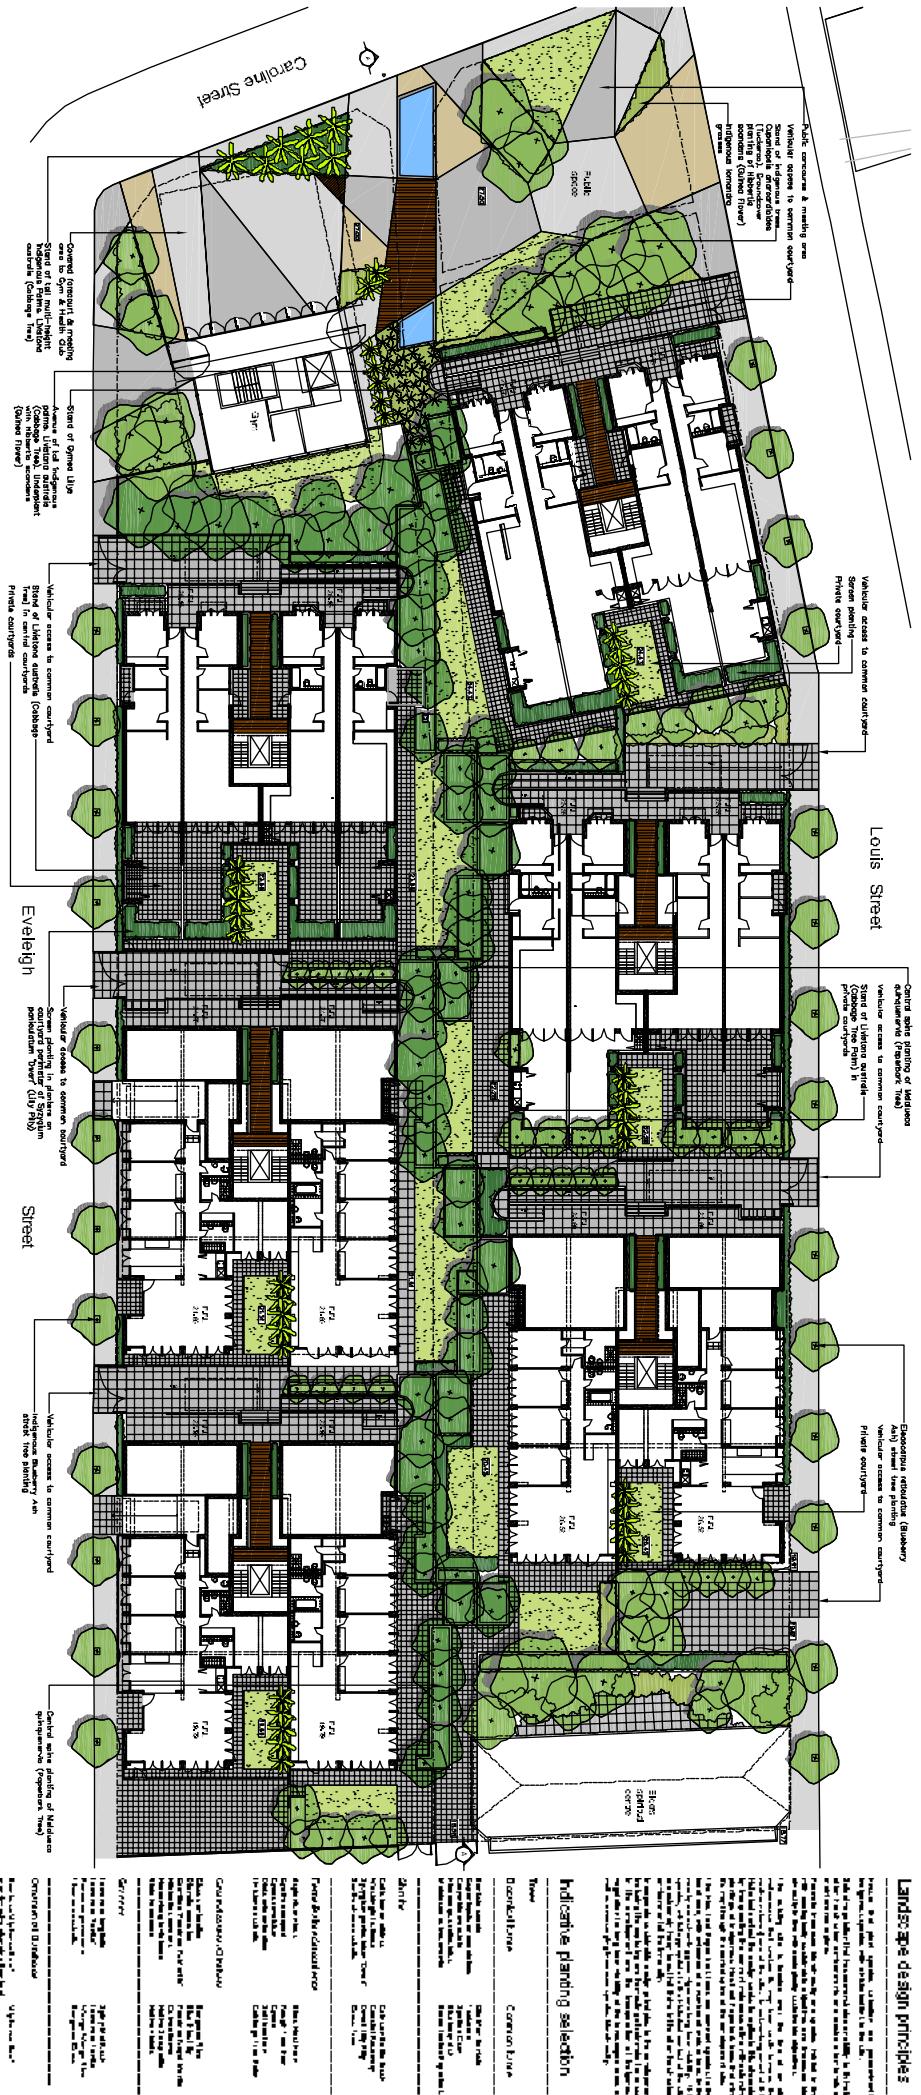

Landscape design principles