




DEC 21st - SUMMER

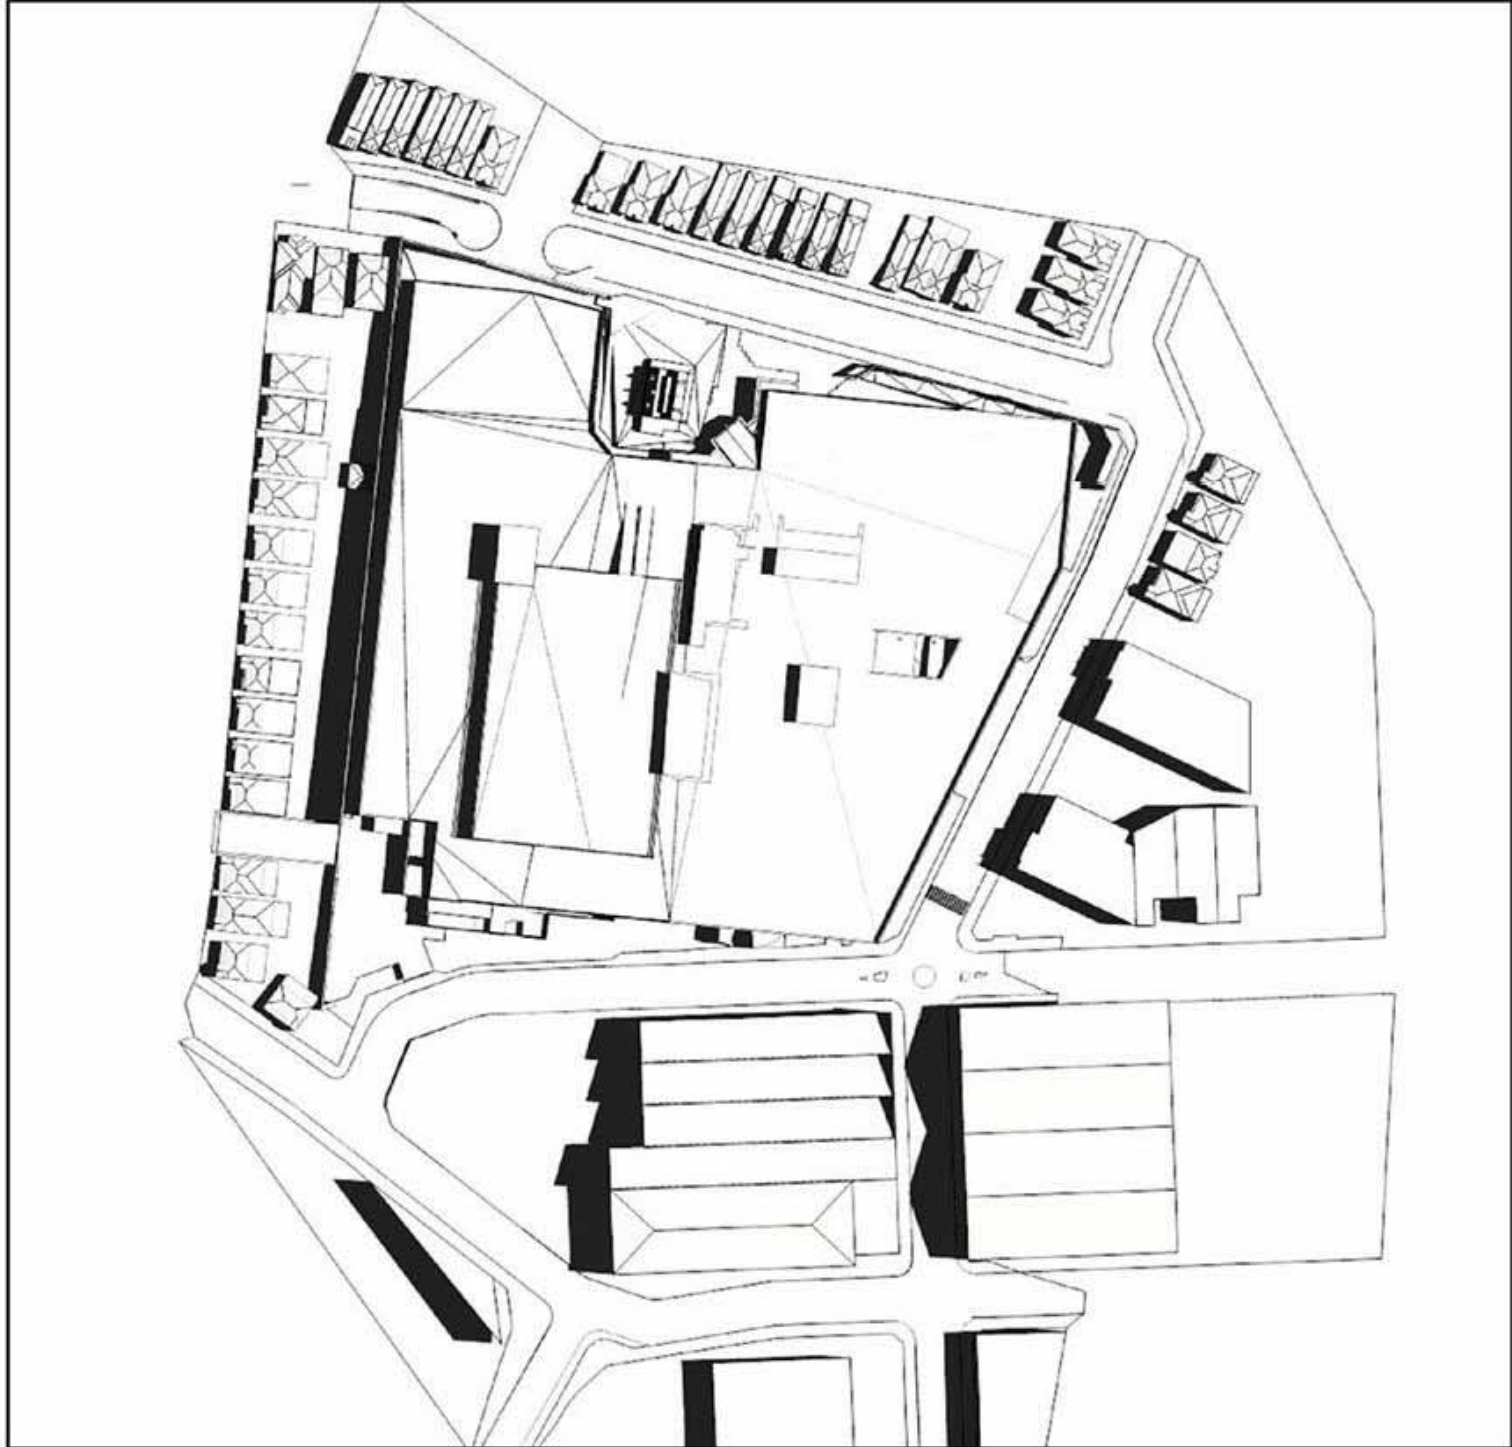

9 AM

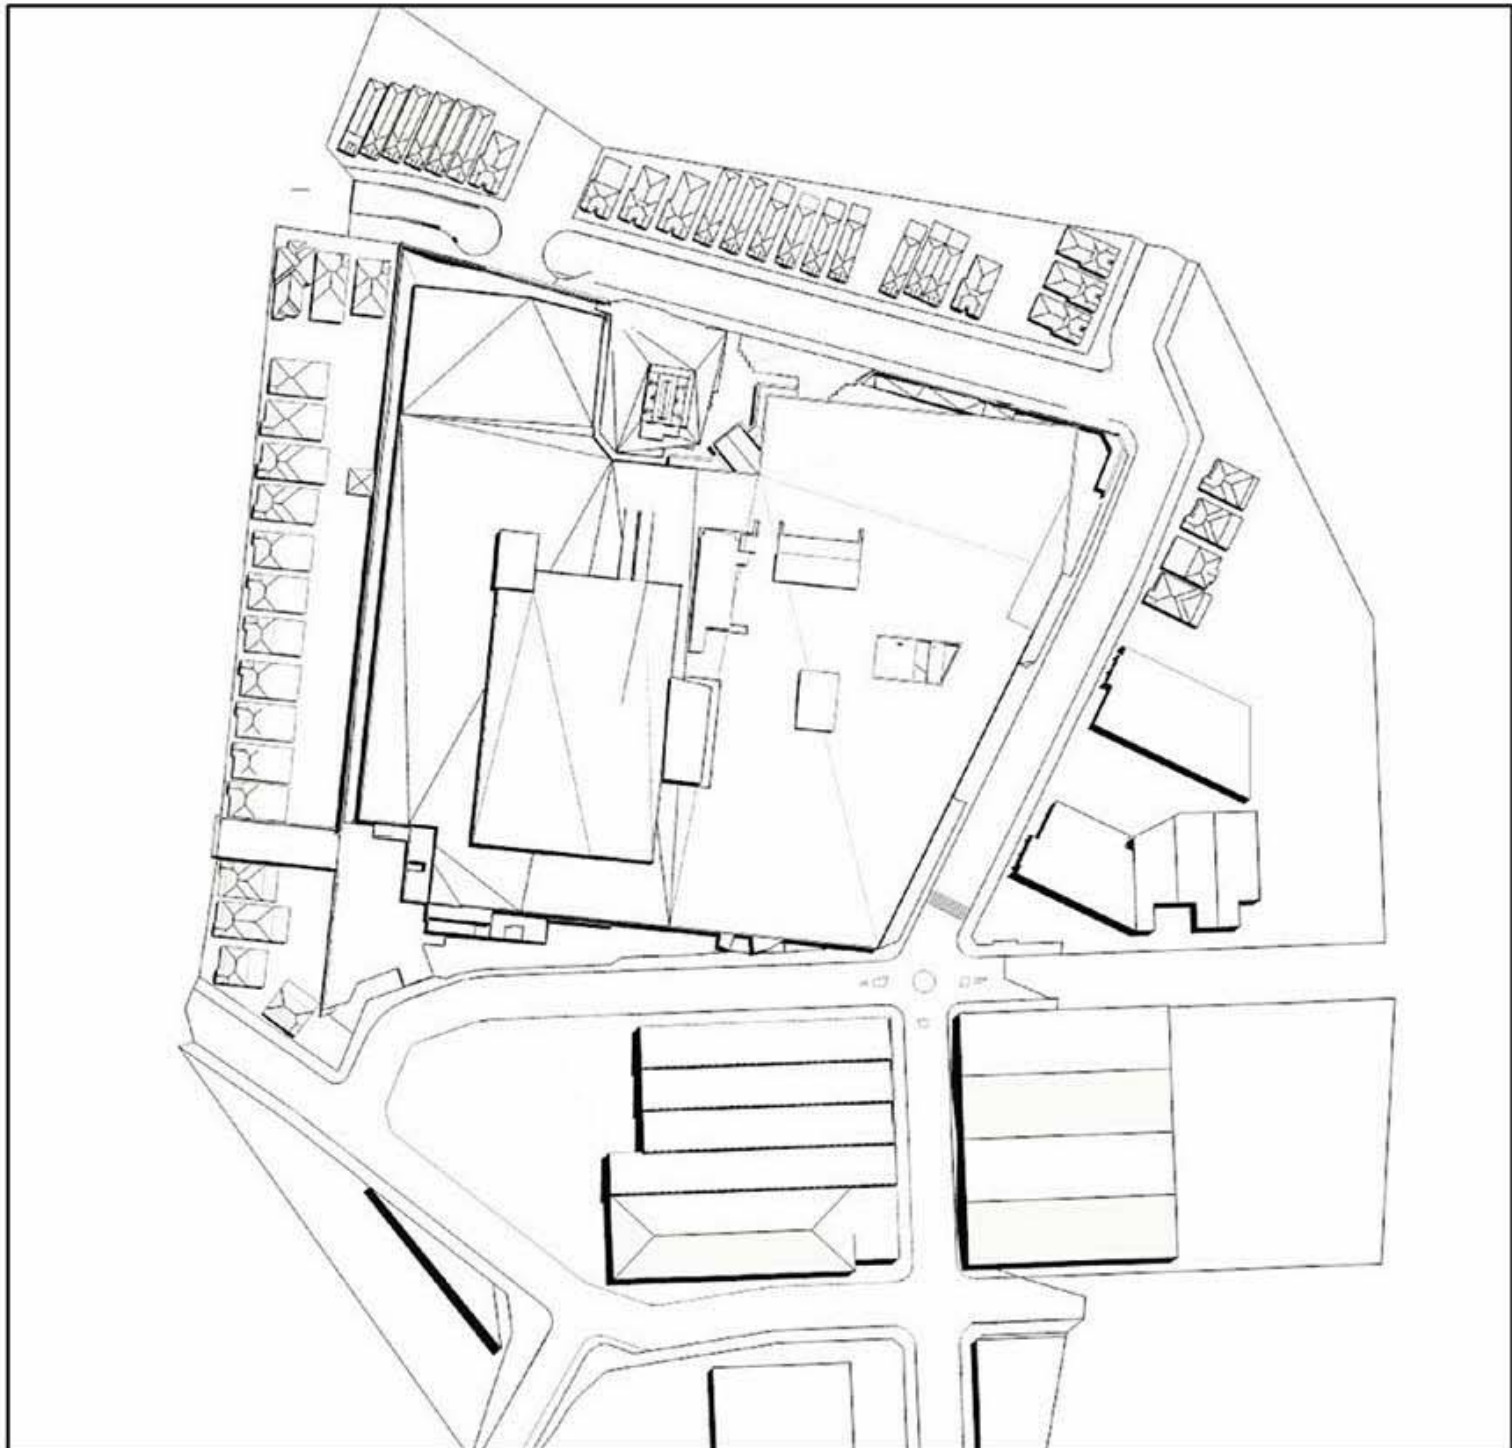


12 PM

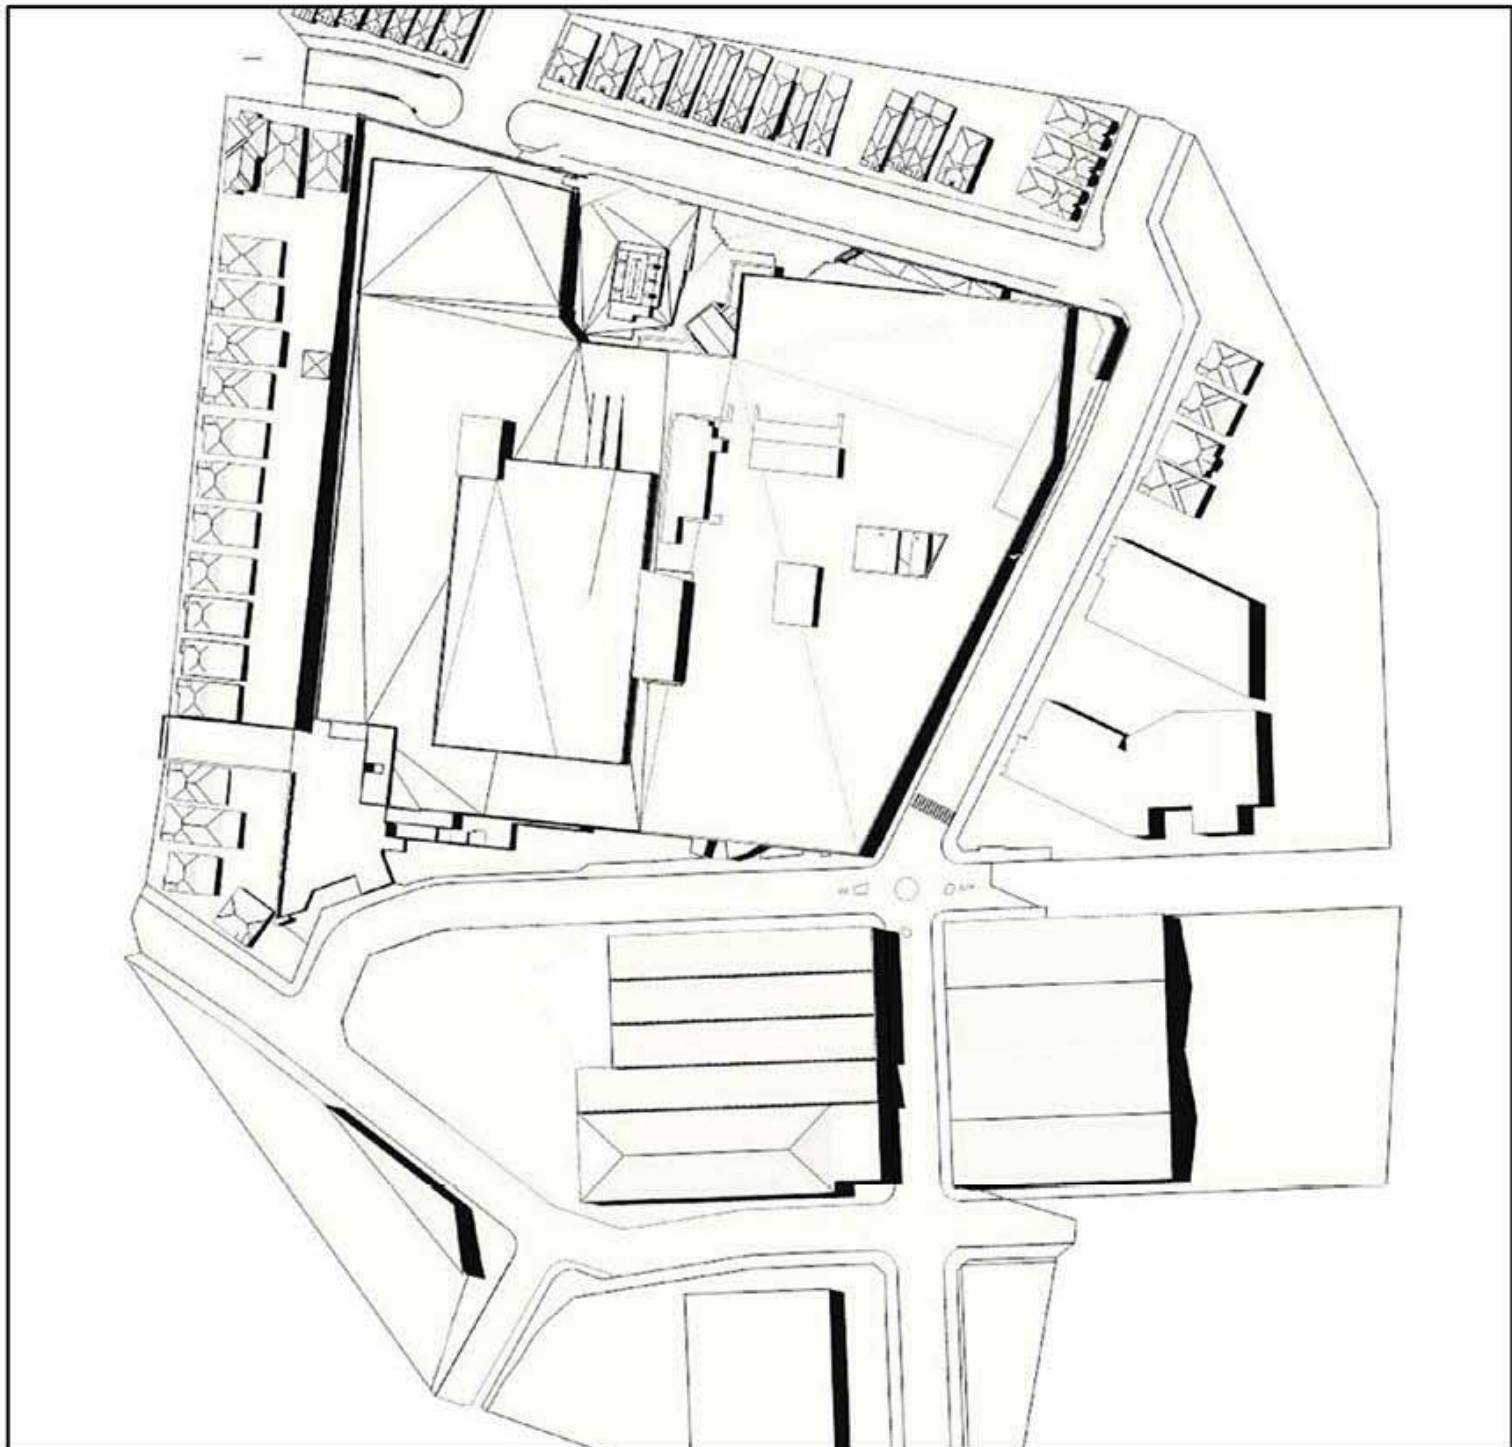


3 PM


MAR/SEPT 21st - EQUINOX

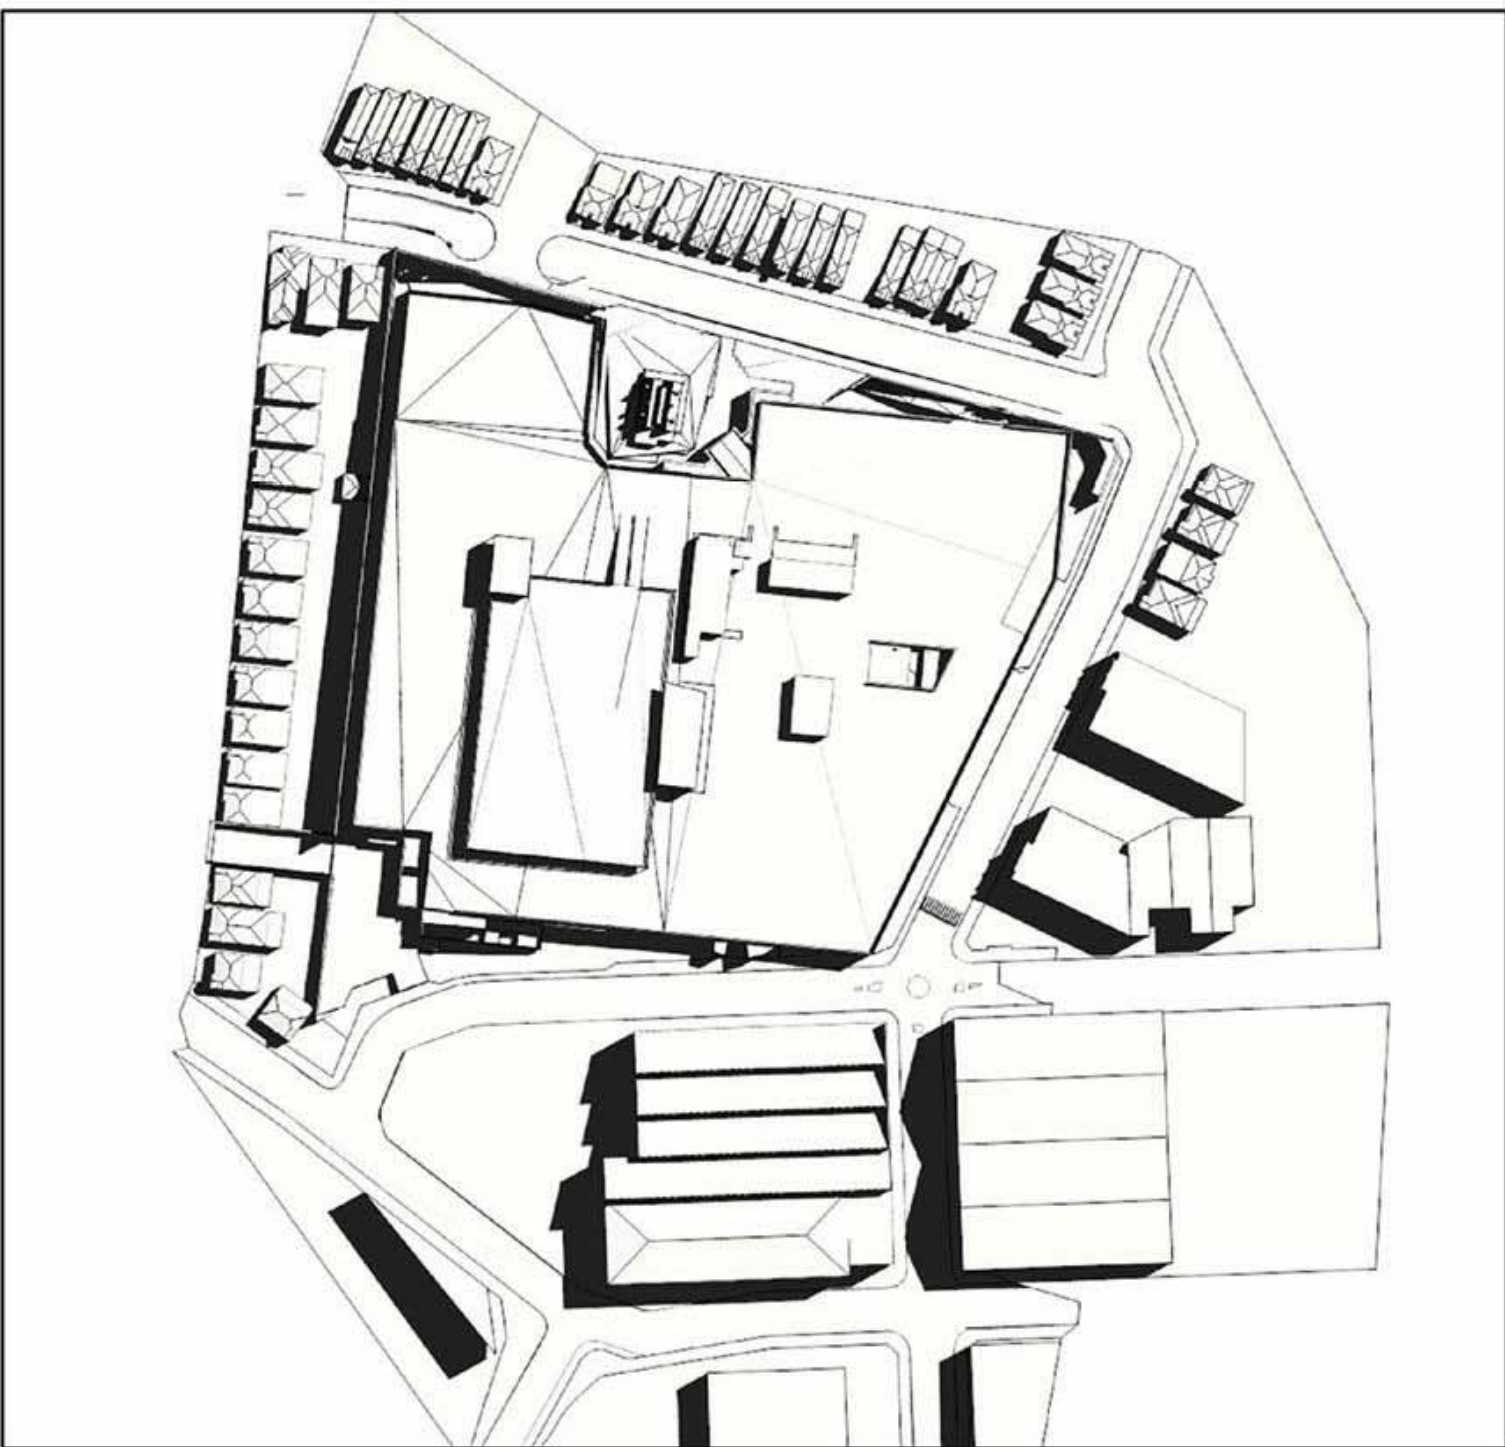

9 AM

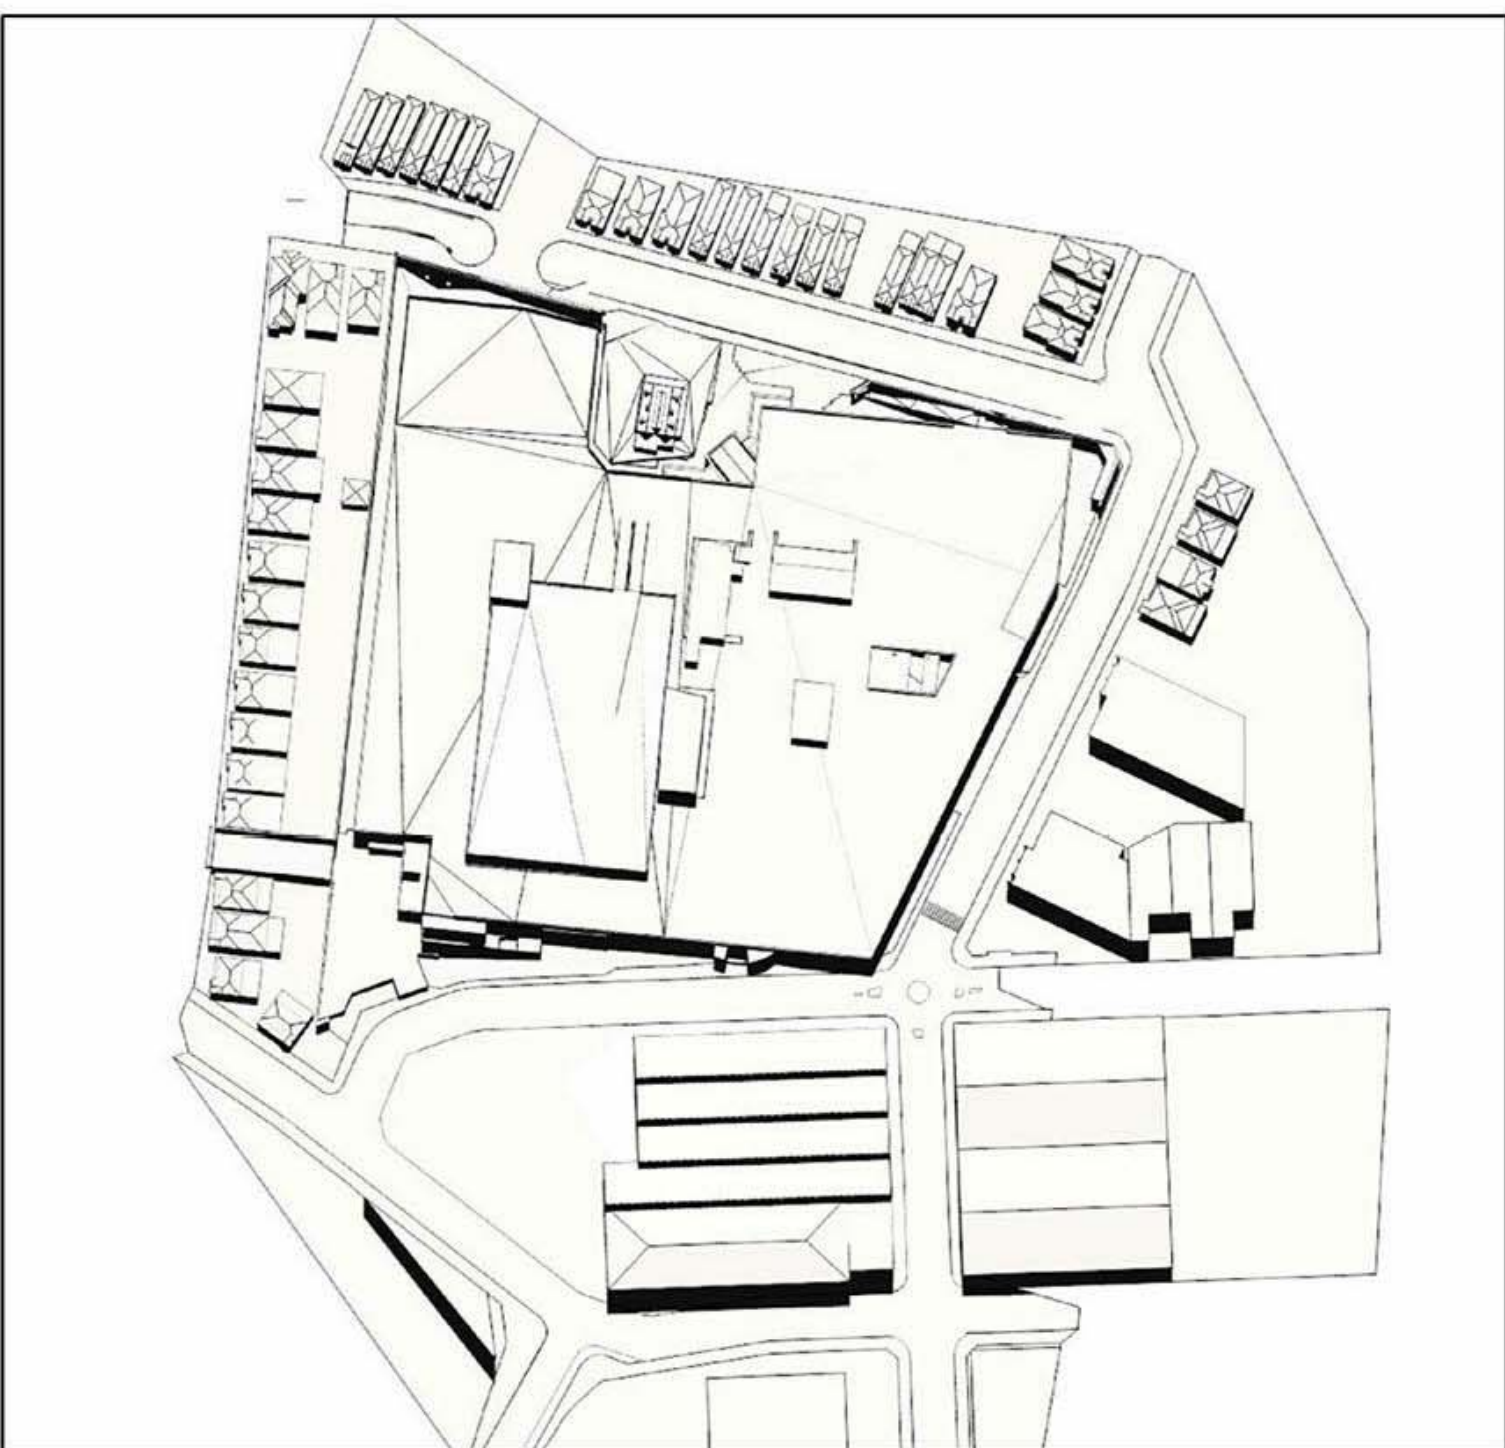


12 PM

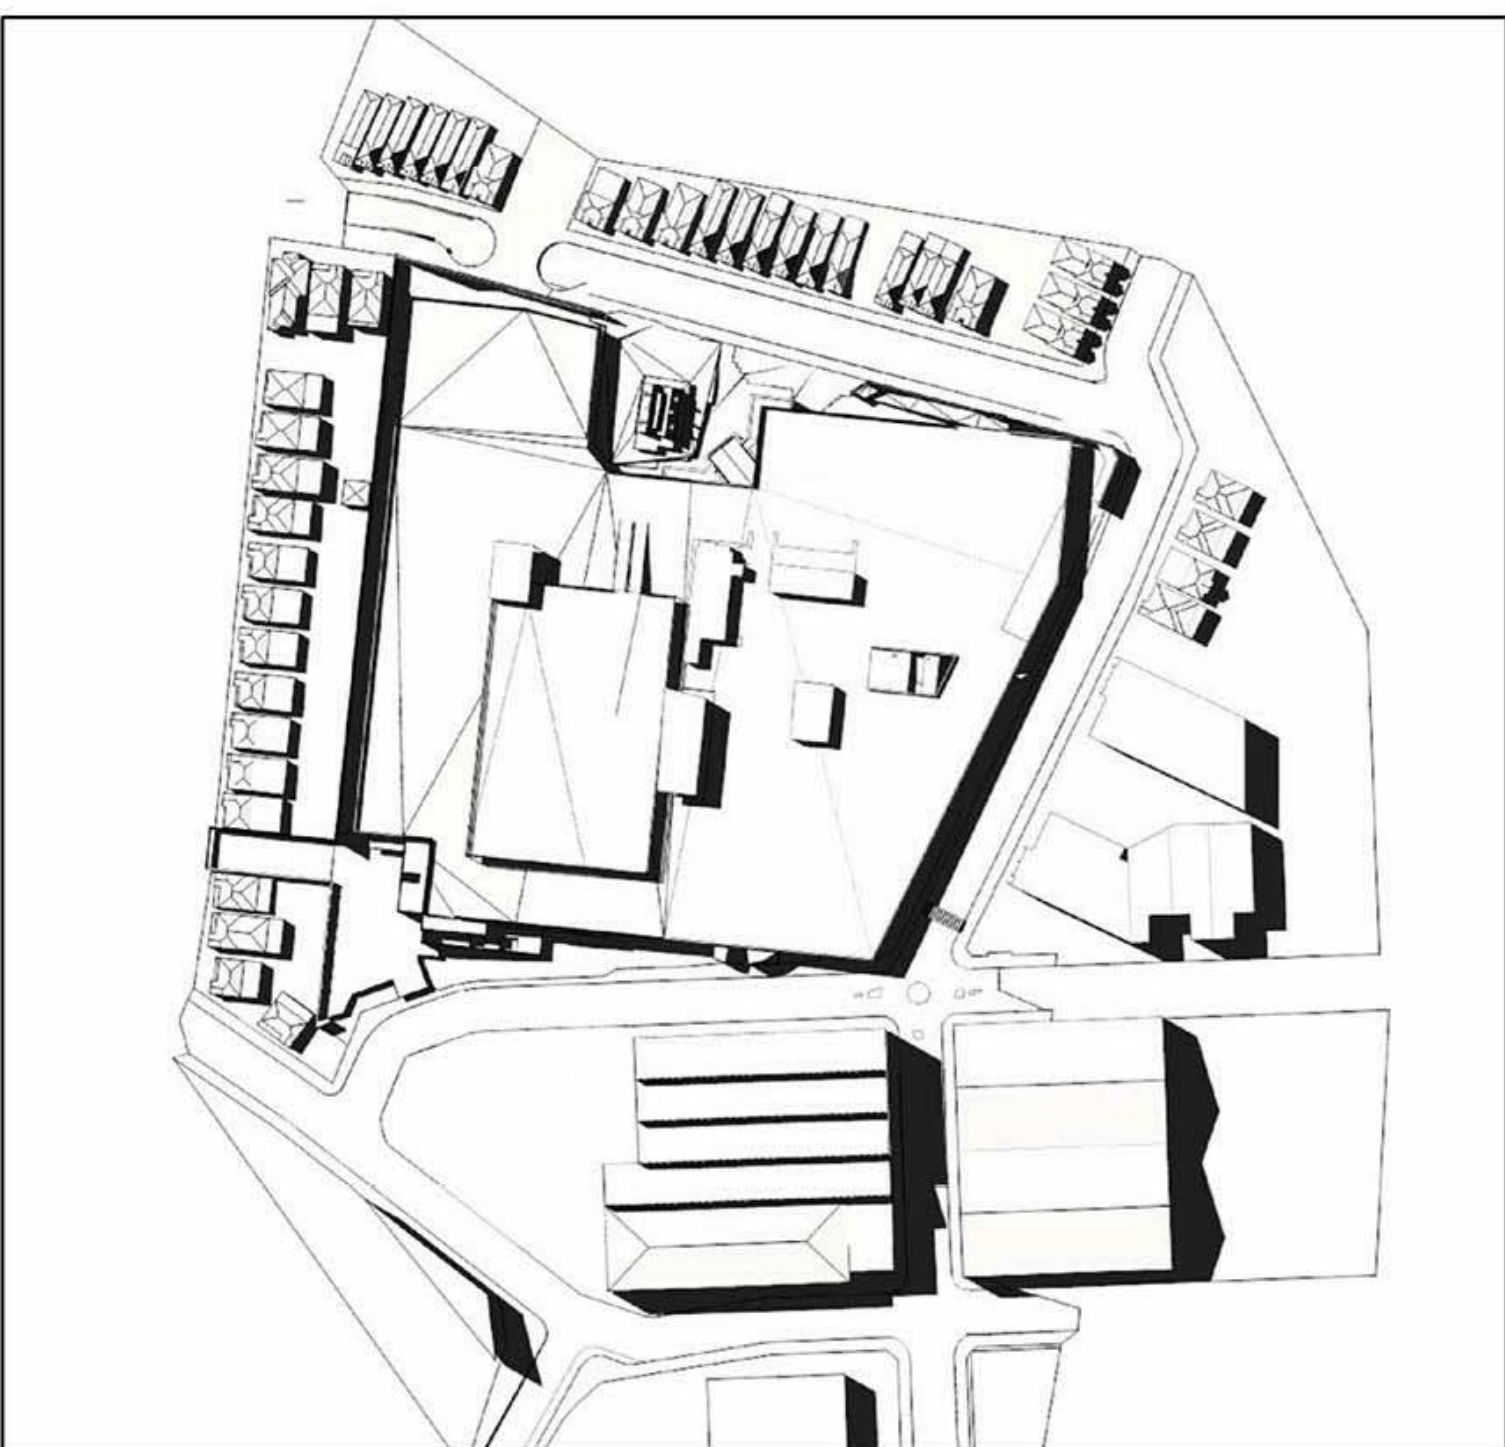


3 PM


JUNE 21st - WINTER

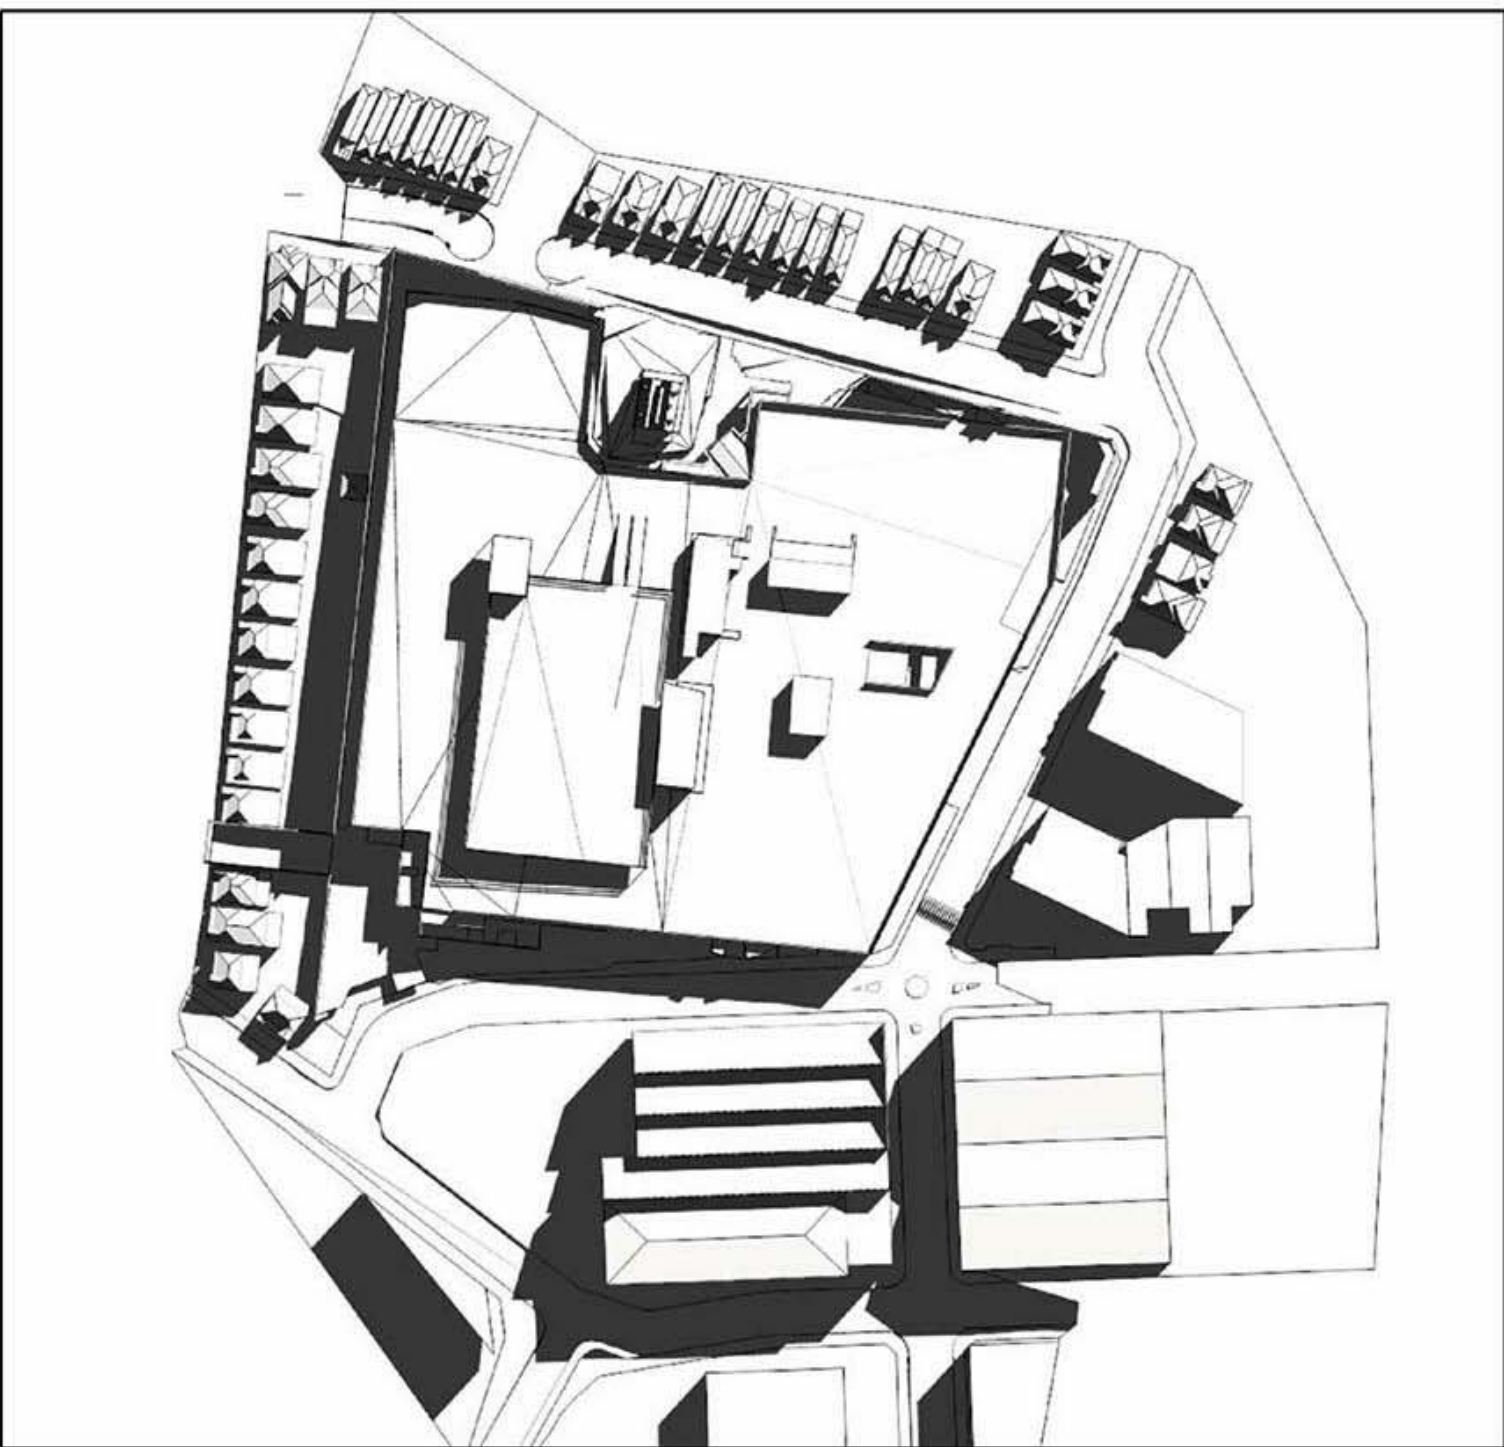

9 AM

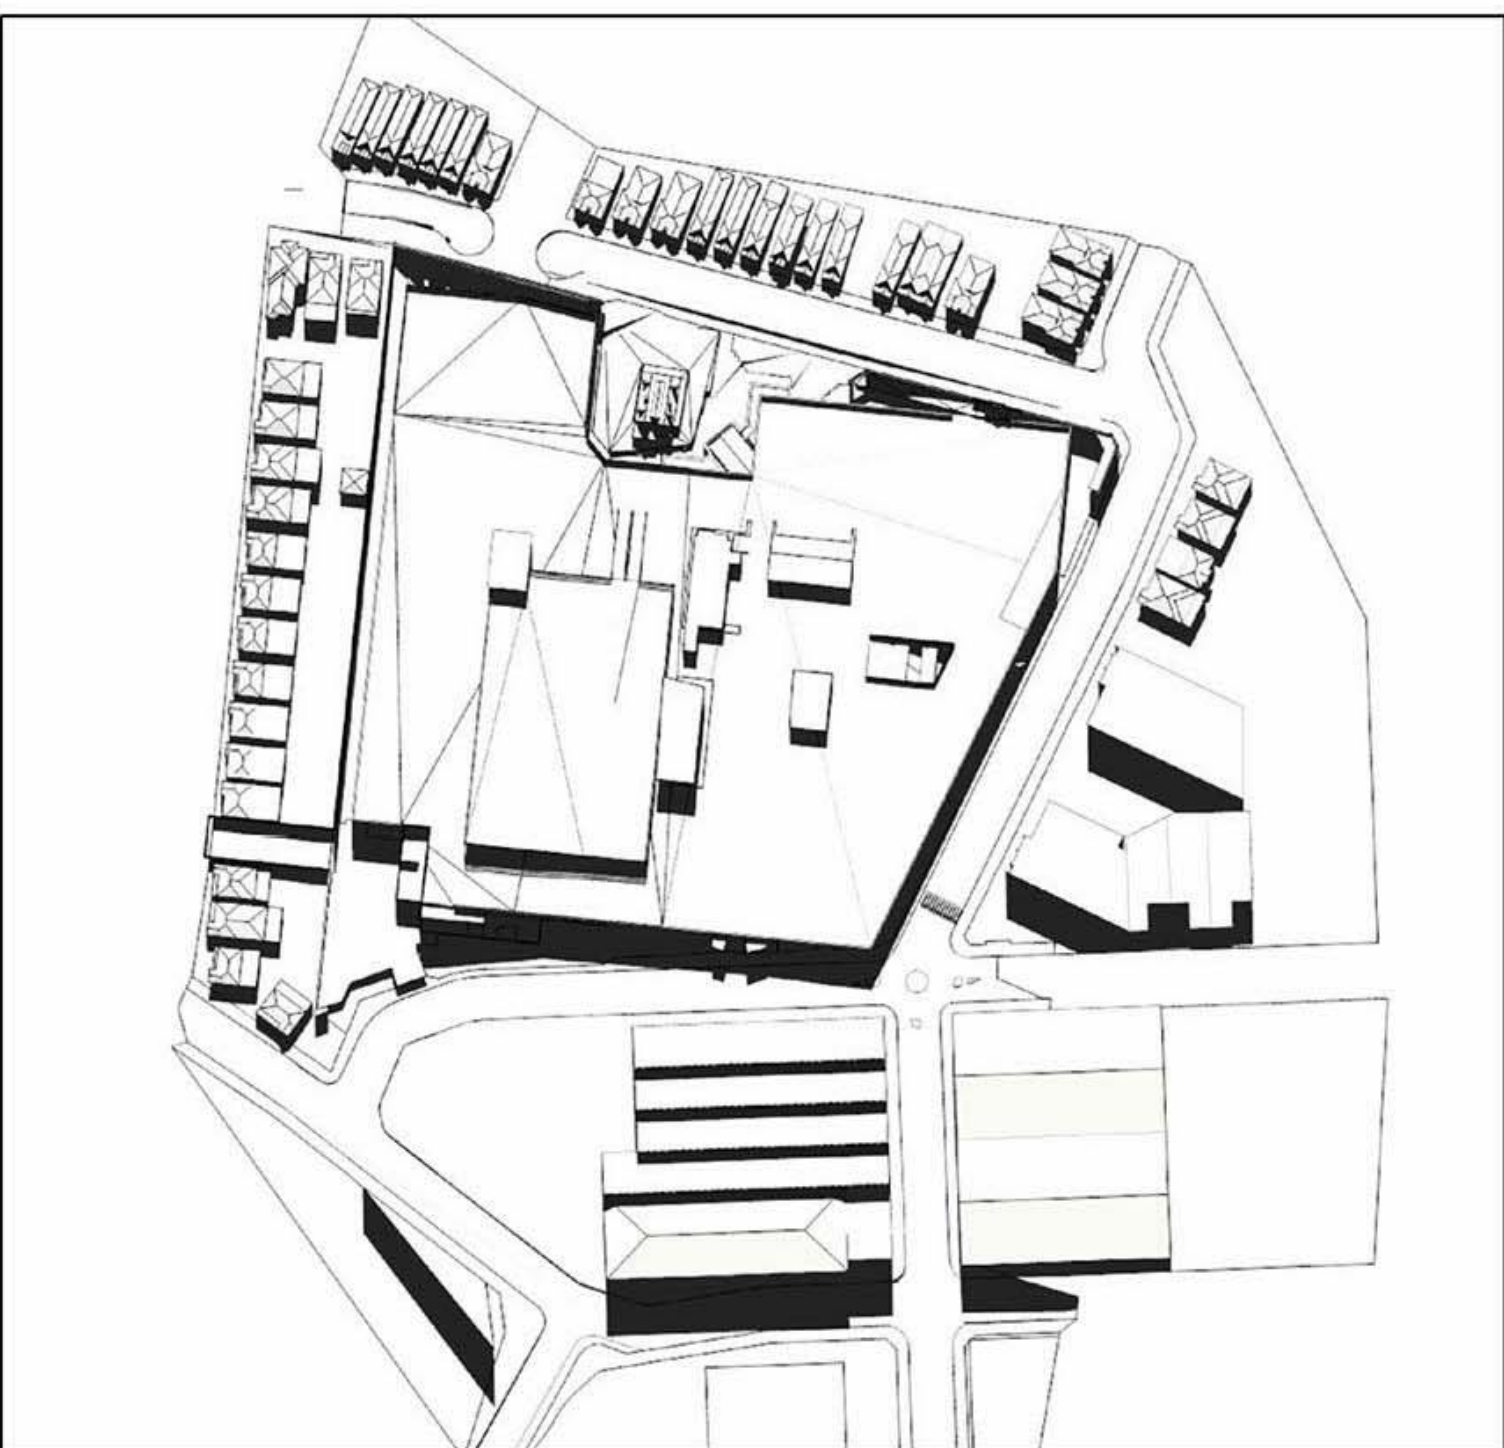


12 PM

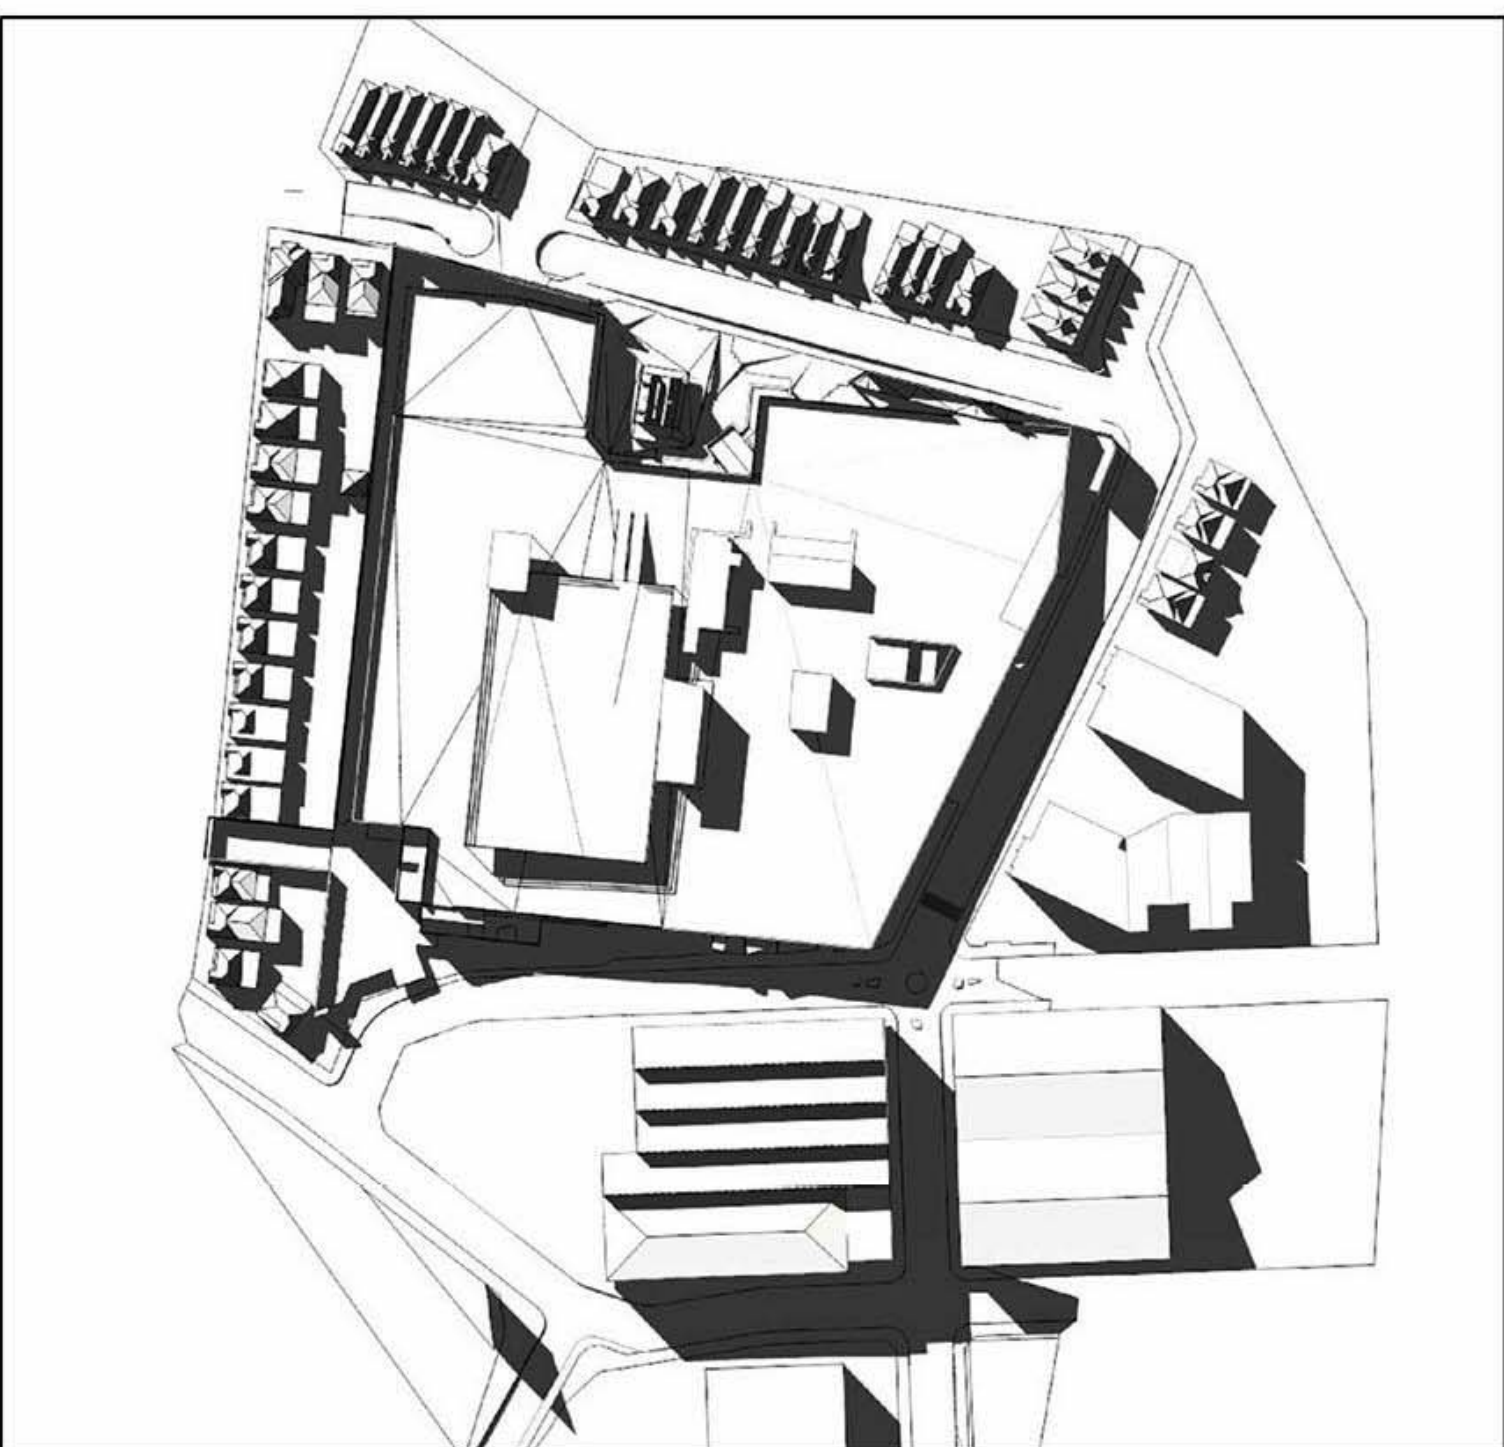

3 PM

© COPYRIGHT
USE FIGURED DIMENSIONS IN PREFERENCE TO SCALED.
ALL DIMENSIONS TO BE VERIFIED AND CHECKED ON SITE.
Key Plan

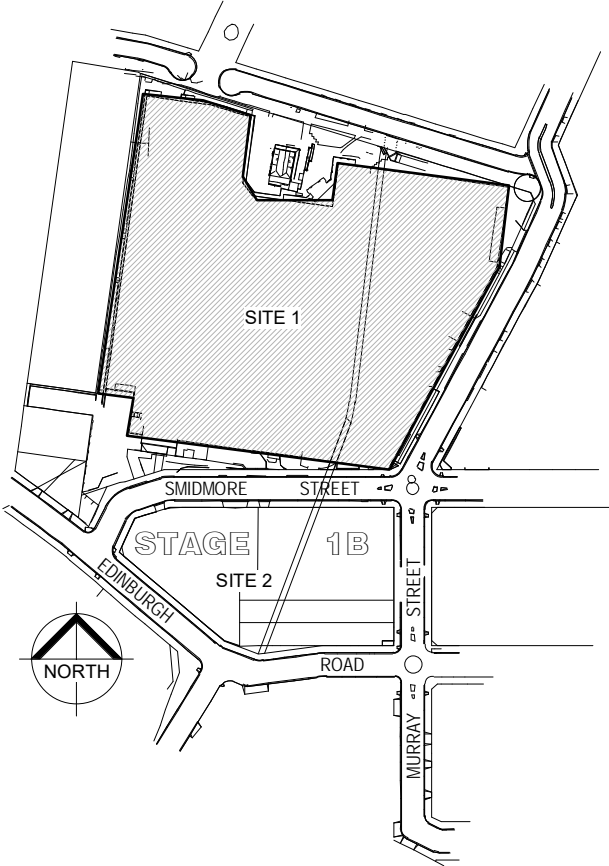

A 11/10/17 HS SECTION 75W SUBMISSION
Rev. Date Initial Description
Client



Hames Sharley
hamessharley.com.au +61 2 8480 8900
nsw registered architect also nadrk 6987

In Partnership With

Project
MARRICKVILLE METRO
REDEVELOPMENT
34 VICTORIA ROAD MARRICKVILLE NSW 2204

Drawing Title
SHADOW DIAGRAMS - EXISTING

Drawn By HS	Checked By HS	Scale @ B1 1 : 500
Project No. 50980	Drawing No. EA014	Revision A

Station
SECTION 75W SUBMISSION
75W