


PART SECTION 1 - NORTH-SOUTH SECTION

MOD1 2013 (STAGE 2 CURRENT APPROVAL)

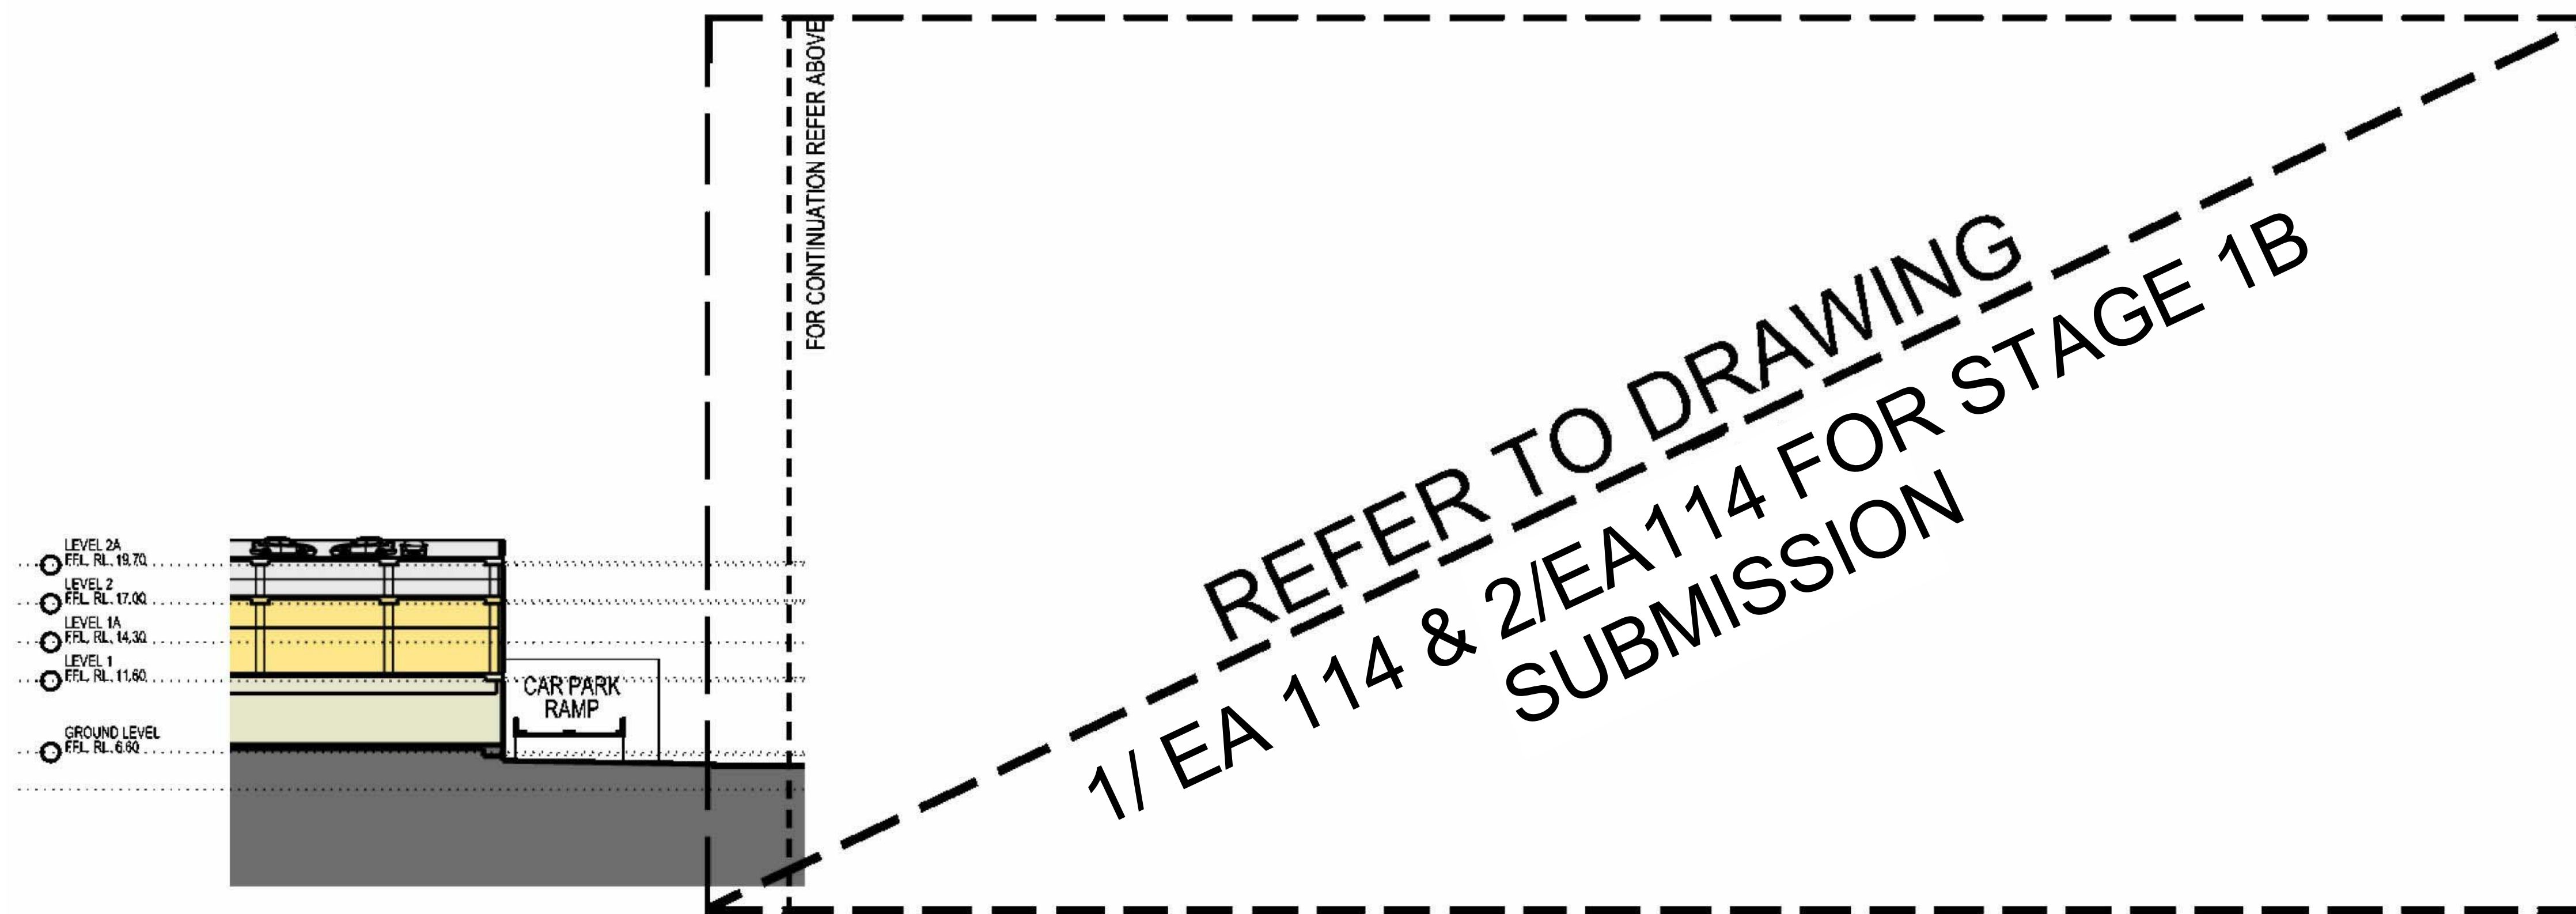

PART SECTION 1 - NORTH-SOUTH SECTION

MOD1 2013 (STAGE 2 CURRENT APPROVAL)

