


Key Plan

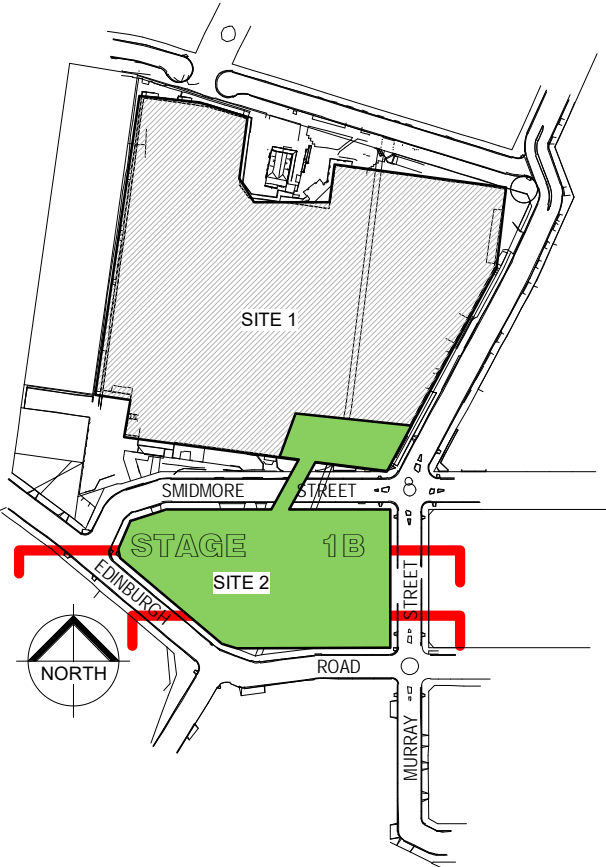


AREA LEGEND


AMENITIES	RETAIL
CIRCULATION / PUBLIC	RETAIL - F&B
LOADING DOCK	SERVICES
MALL	STORAGE

LEGEND

TB - TROLLEY BAY
BL - BOLLARD

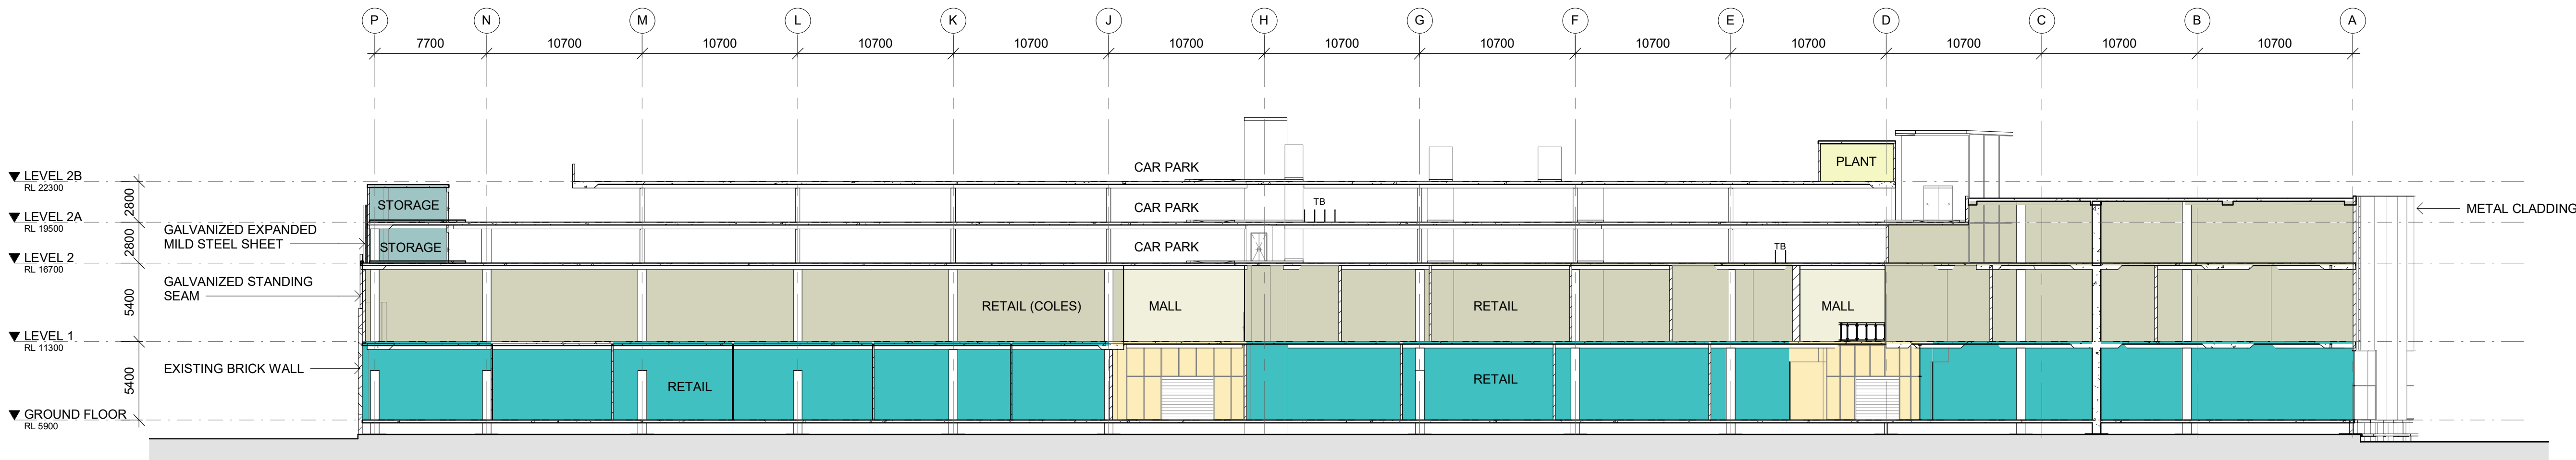

1 SECTION EAST/WEST
1 : 250

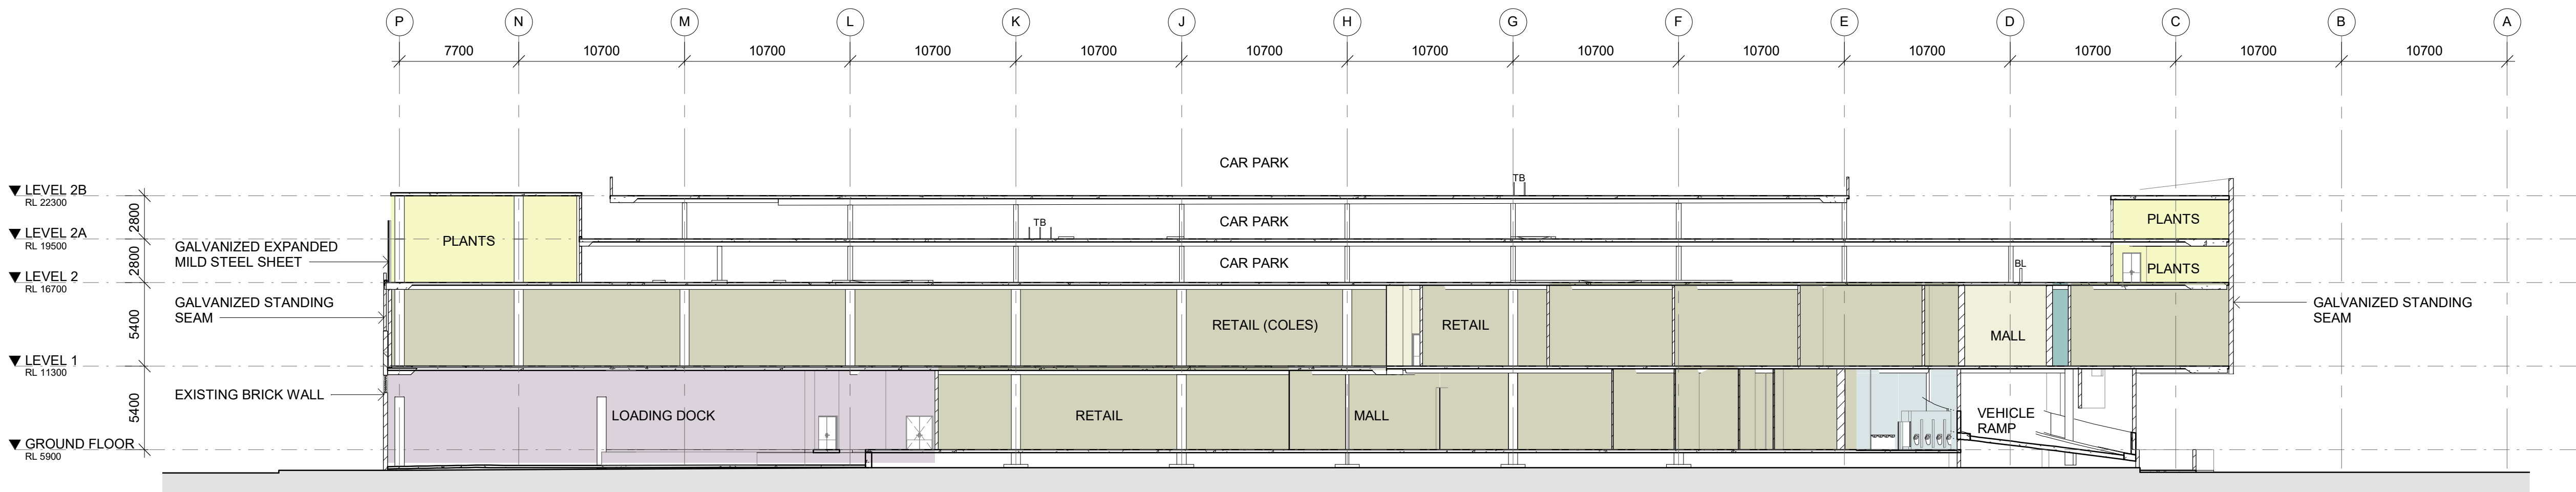

2 SECTION EAST / WEST
1 : 250

0 2.5 5 12.5 25m

A 11/10/17 HS SECTION 75W SUBMISSION
Rev. Date Initial Description
Client



hamesharley.com.au +61 2 8240 8900
now registered architect: aldo radk 5267

Project
MARRICKVILLE METRO
REDEVELOPMENT
34 VICTORIA ROAD MARRICKVILLE NSW 2204

Drawing Title
PROPOSED SECTIONS
LONG SECTIONS

Drawn By HS Checked By HS Scale @ A3 1 : 500 Scale @ A1 1 : 250

Project No. 50980 Drawing No. EA113 Revision A

Status
SECTION 75W SUBMISSION
75W

A3 SCALED DRAWING