


Key Plan

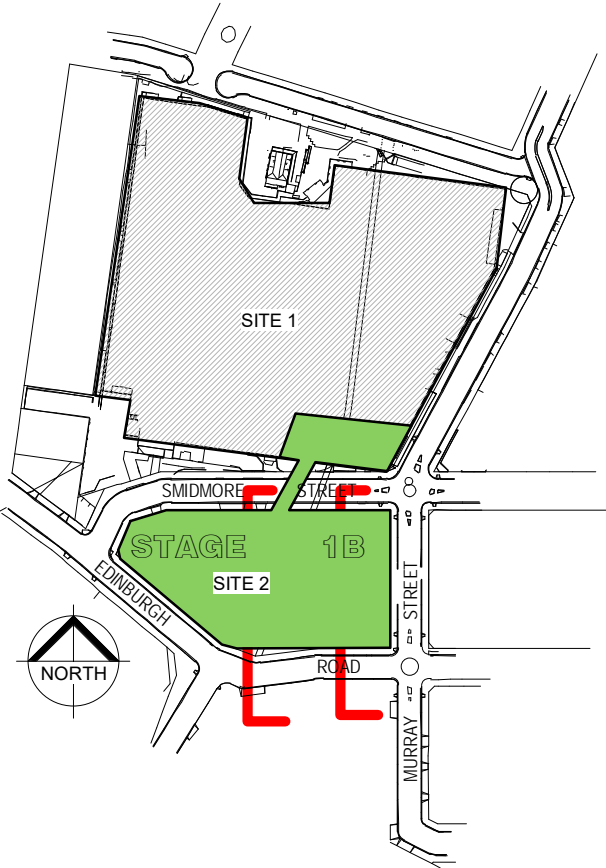


AREA LEGEND


AMENITIES	RETAIL
CIRCULATION / PUBLIC	RETAIL - F&B
LOADING DOCK	SERVICES
MALL	STORAGE

LEGEND

TB - TROLLEY BAY  
BL - BOLLARD

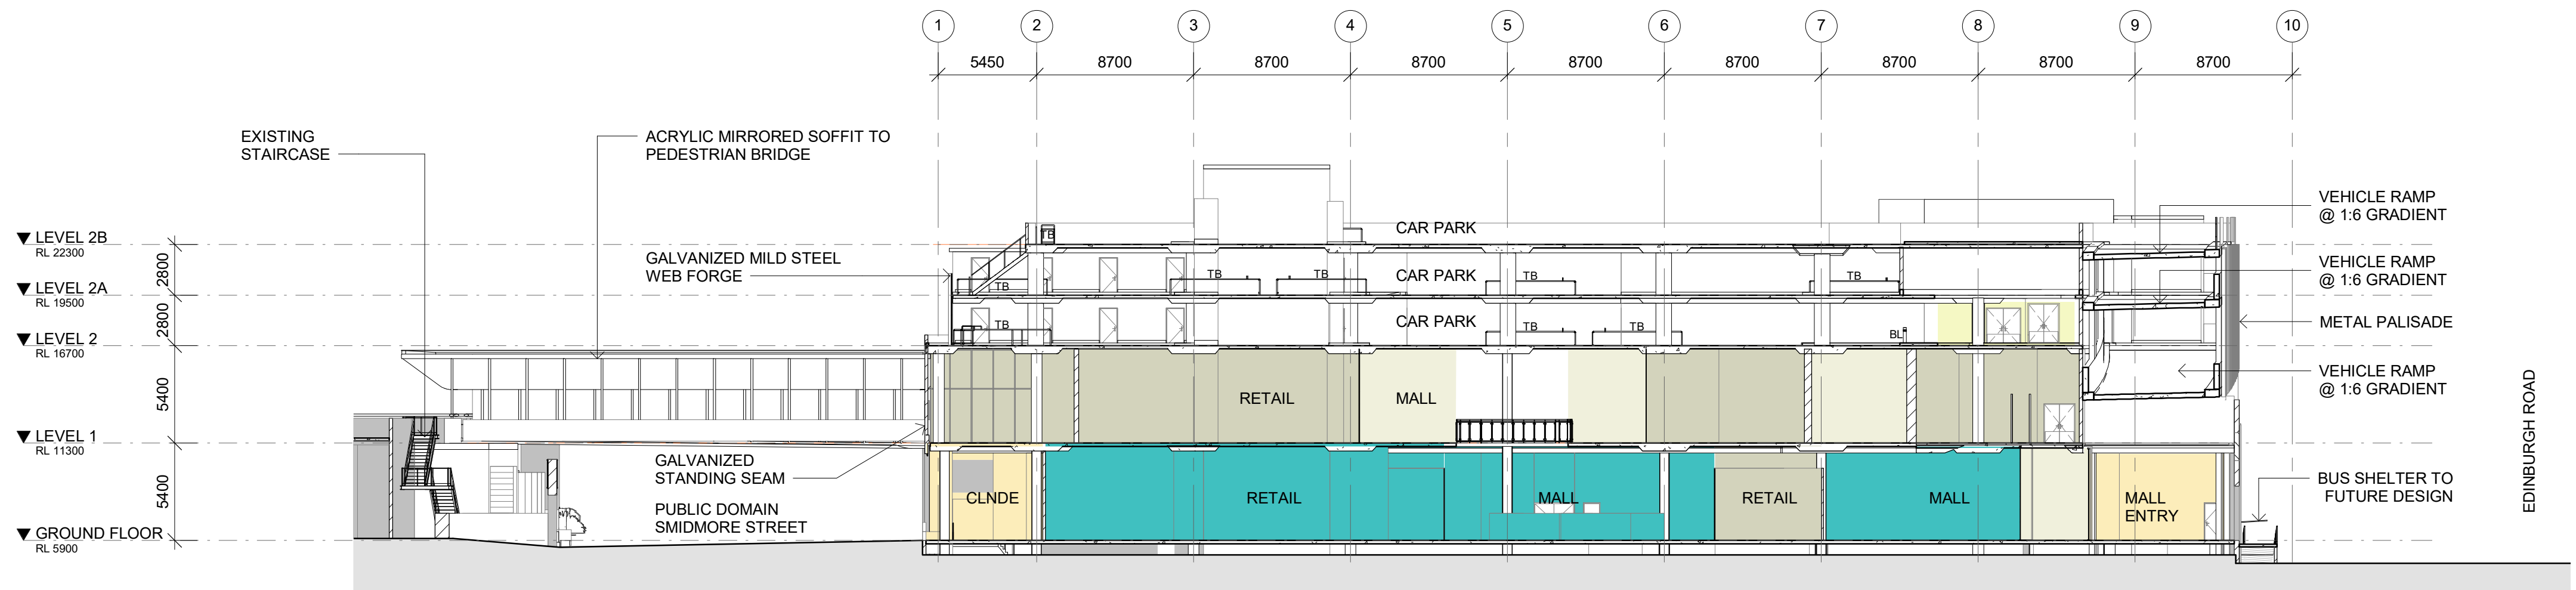

3 SECTION NORTH / SOUTH  
1 : 250

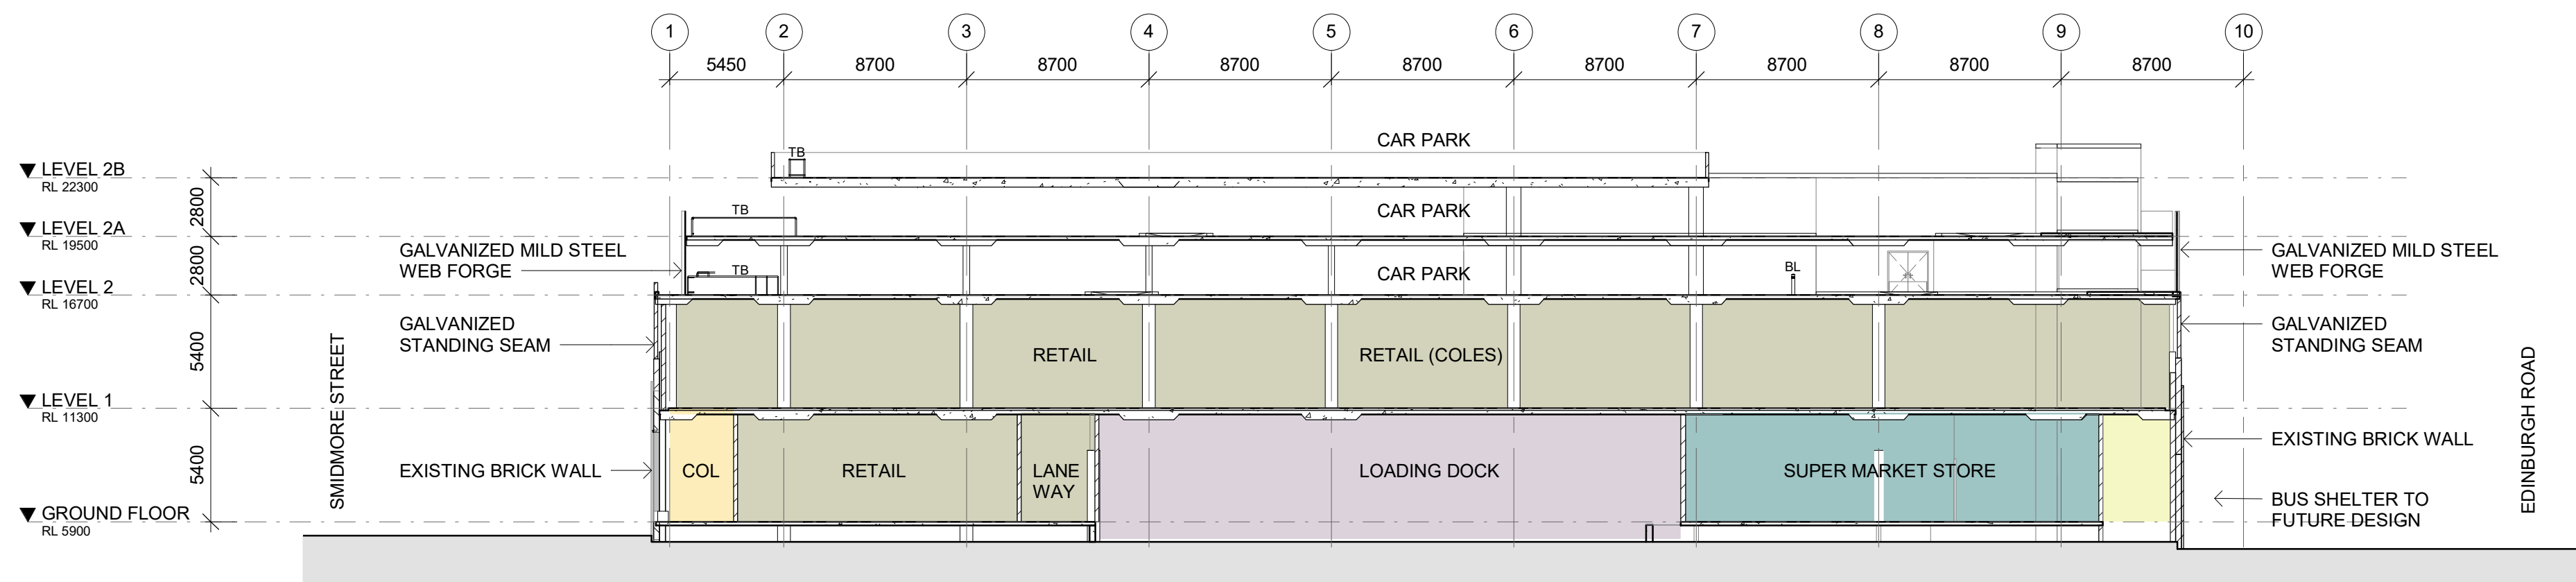

4 SECTION NORTH/SOUTH  
1 : 250

0 2.5 5 12.5 25m

A 11/10/17 HS SECTION 75W SUBMISSION  
Rev. Date Initial Description

Client



hamesharley.com.au +61 2 8240 8900  
now registered architect: aldo raedk 5287

Project  
MARRICKVILLE METRO  
REDEVELOPMENT  
34 VICTORIA ROAD MARRICKVILLE NSW 2204

Drawing Title  
PROPOSED SECTIONS  
SHORT SECTIONS

Drawn By HS Checked By HS Scale @ A3 1 : 500 Scale @ A1 1 : 250

Project No. 50980 Drawing No. EA114 Revision A

Status  
SECTION 75W SUBMISSION  
75W

A3 SCALED DRAWING