




1 LEVEL 1 BRIDGE PLAN
1: 150

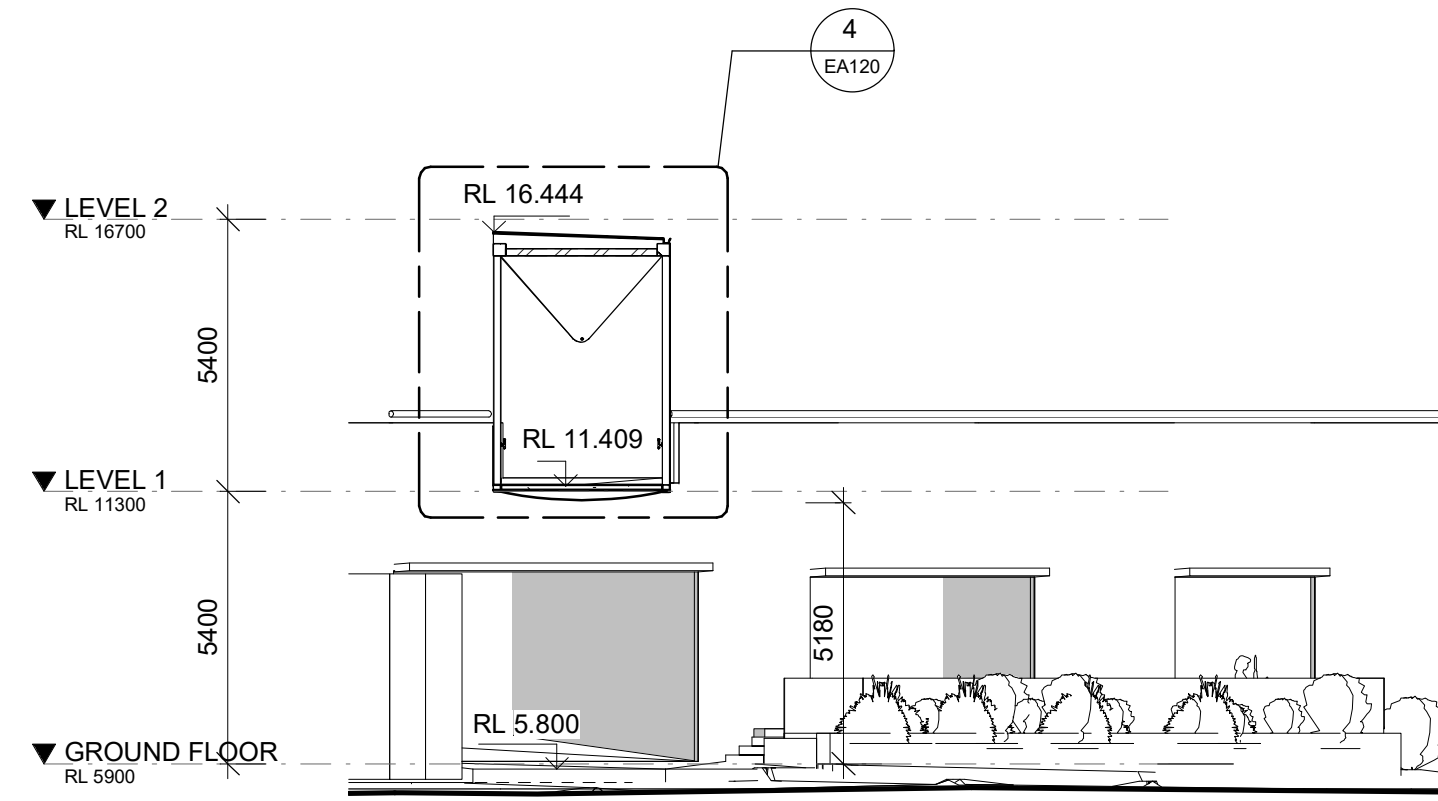

2 SECTION
1: 150

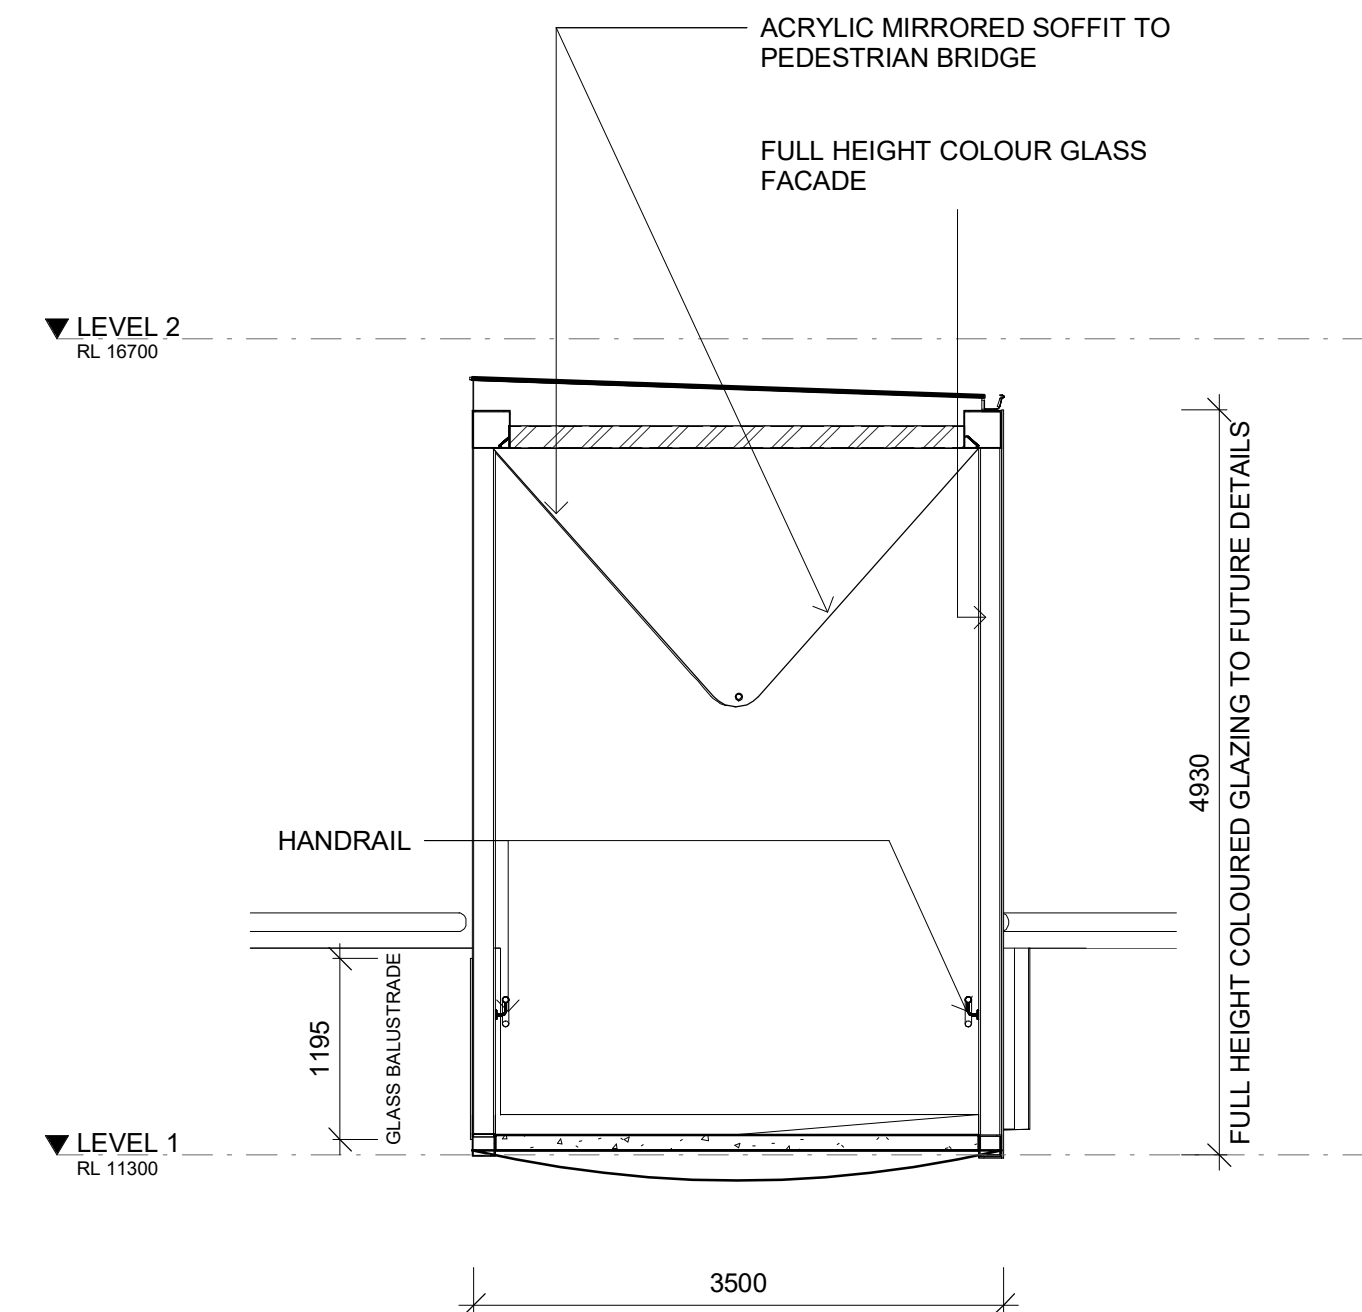

4 SECTION
1: 50

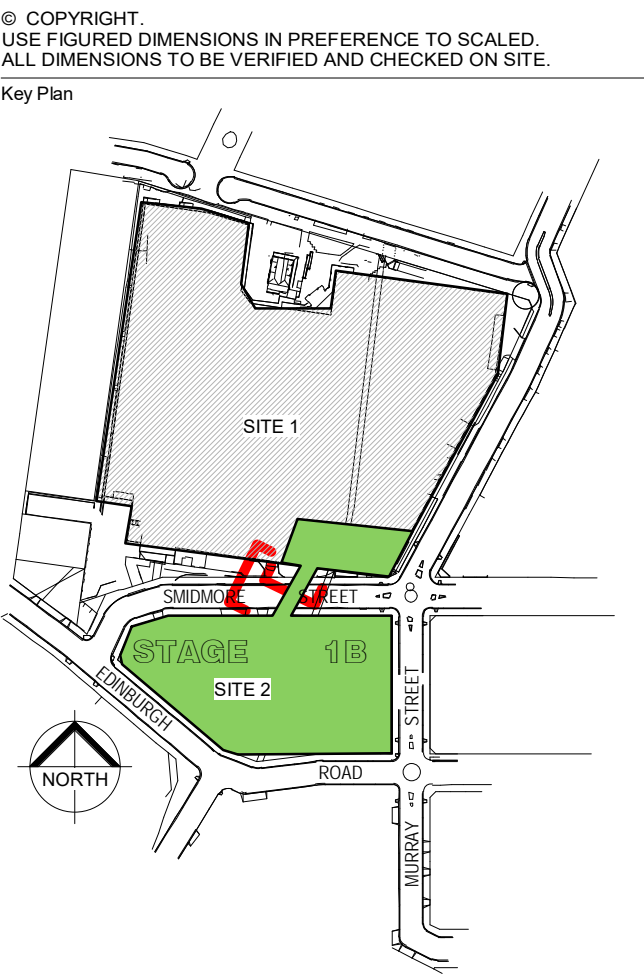

A 11/10/17 HS SECTION 75W SUBMISSION
Rev. Date Initial Description
Client

AMP CAPITAL

Hames Sharley

hamesharley.com.au +61 2 8240 8900
now registered architect: aldo radick 5987

In Partnership With

Project
MARRICKVILLE METRO
REDEVELOPMENT
34 VICTORIA ROAD MARRICKVILLE NSW 2204

Drawing Title
PROPOSED BRIDGE
PLAN, SECTION & ELEVATION

Drawn By HS Checked By HS Scale @ A1 As indicated

Project No. 50980 Drawing No. EA120 Revision A

Status
SECTION 75W SUBMISSION
75W

A3 SCALED DRAWING