



MP09_0191 MOD 1 POSITION


PROPOSED 75W POSITION

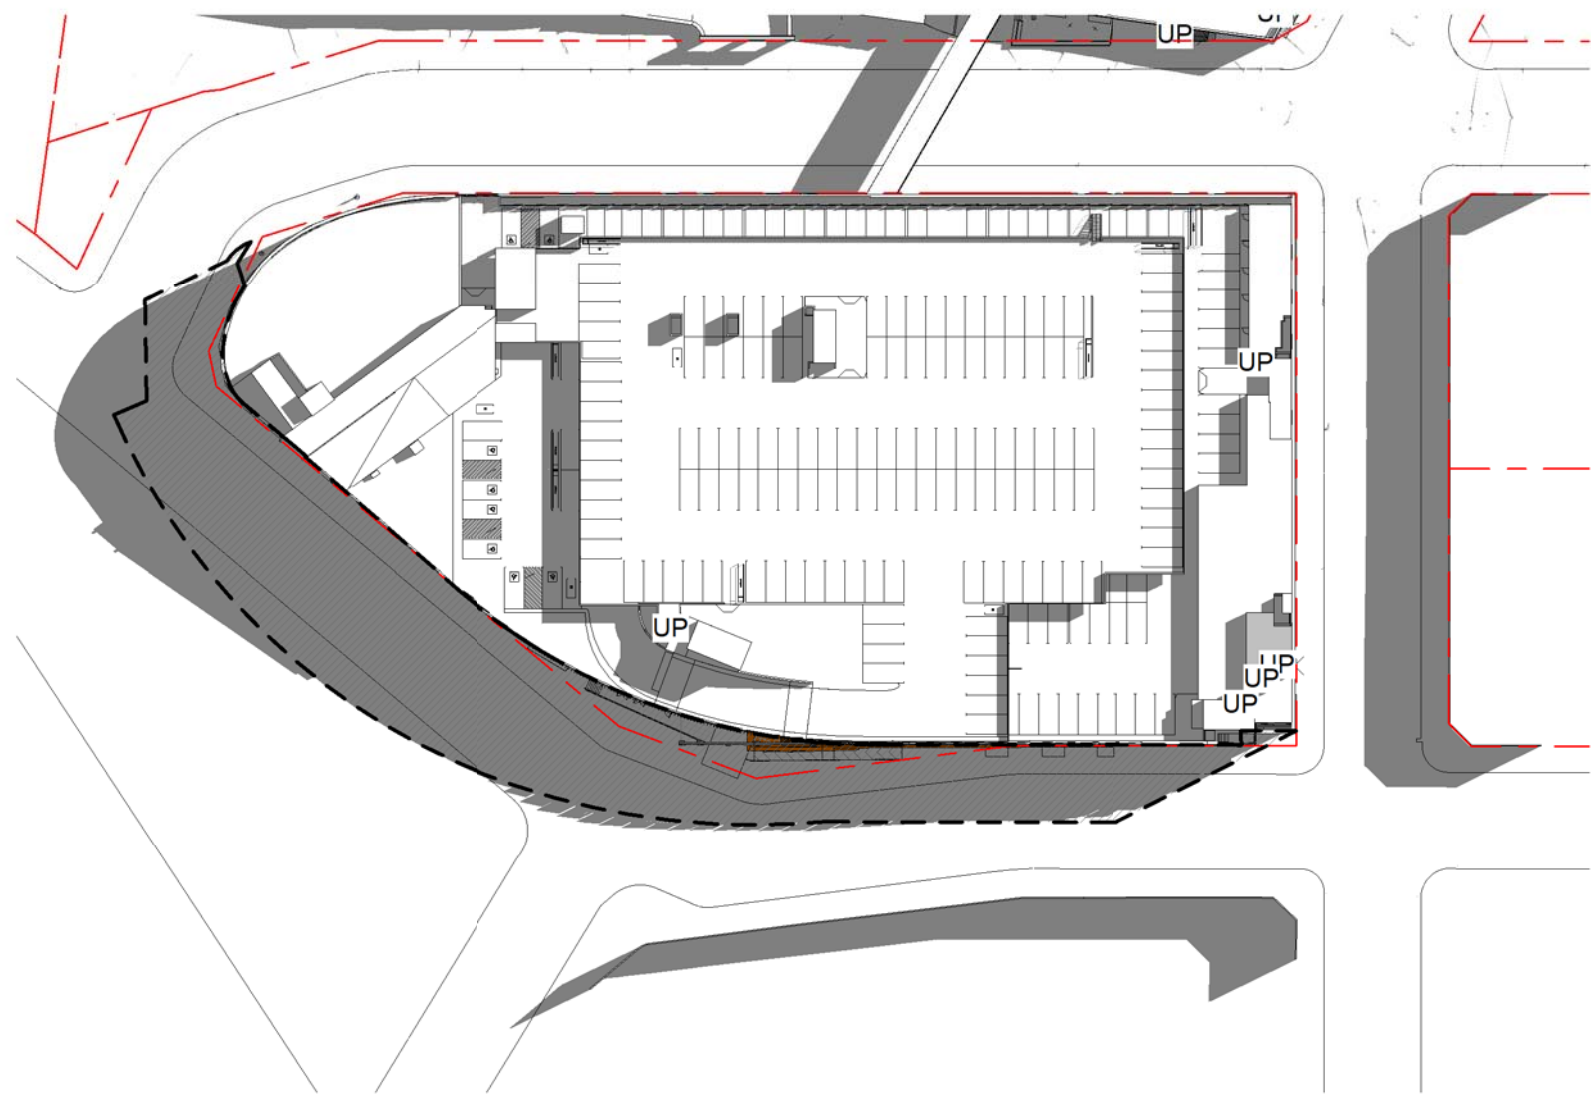


MAR/ SEP 21st - 9AM
1 : 1000

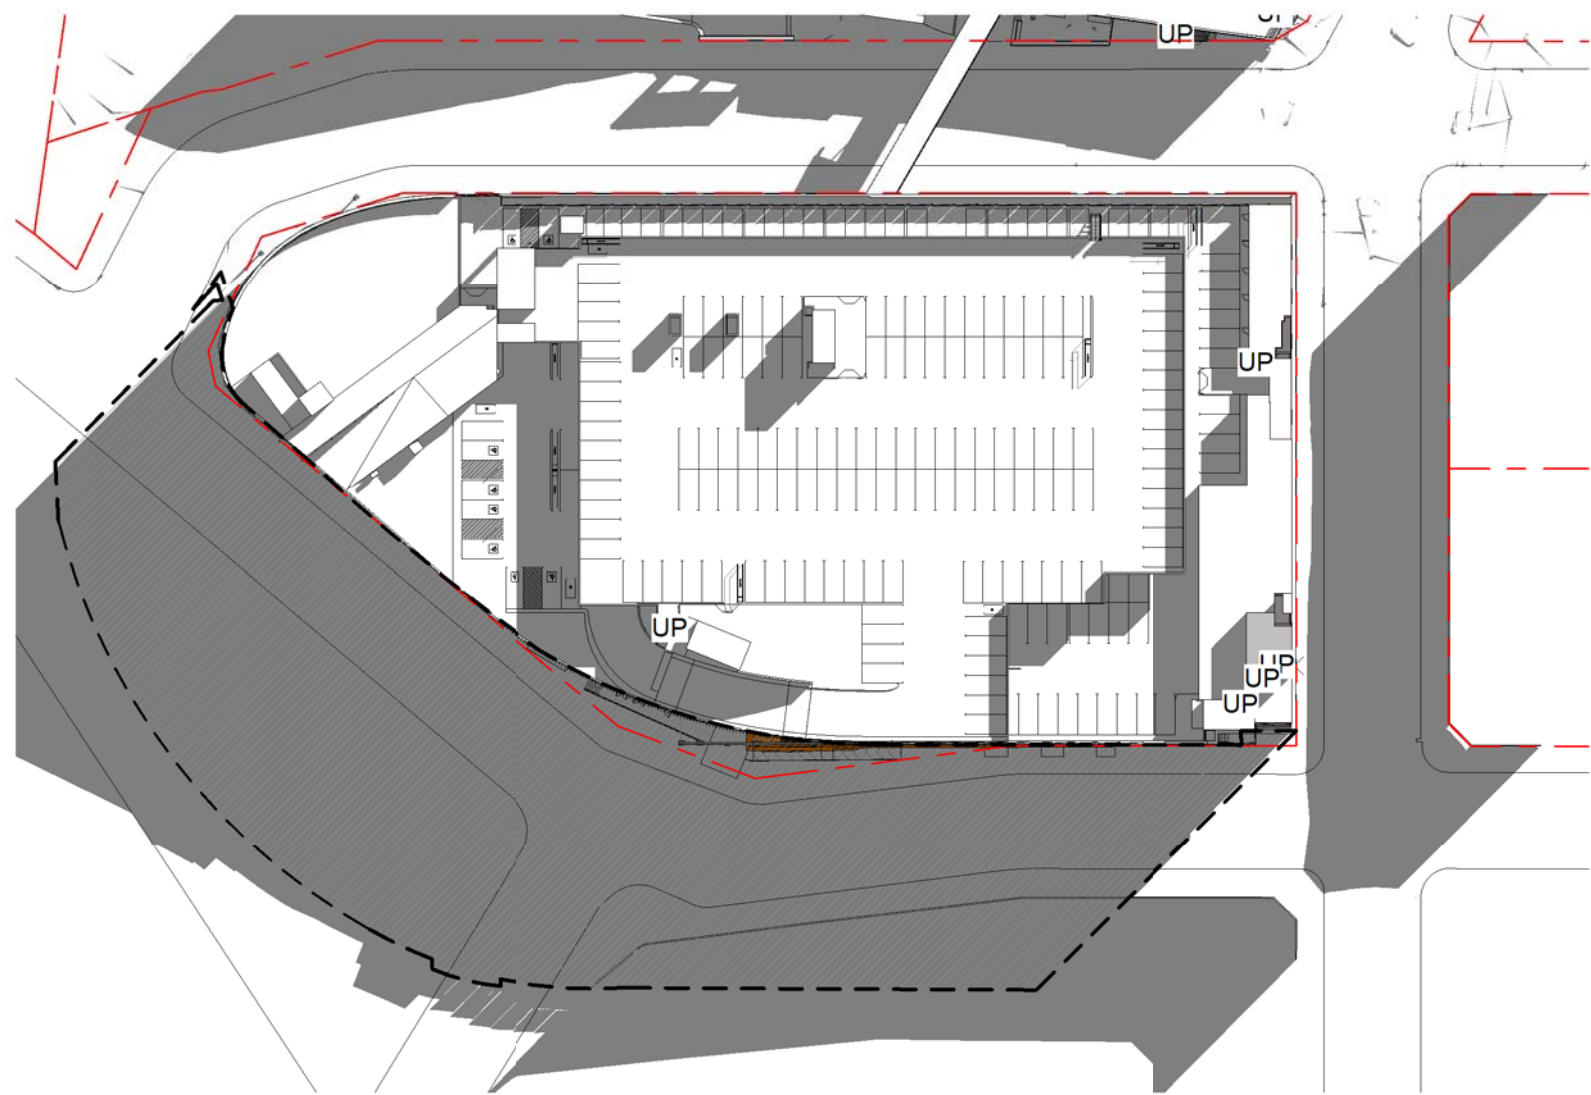


JUN 21st - 9AM
1 : 1000

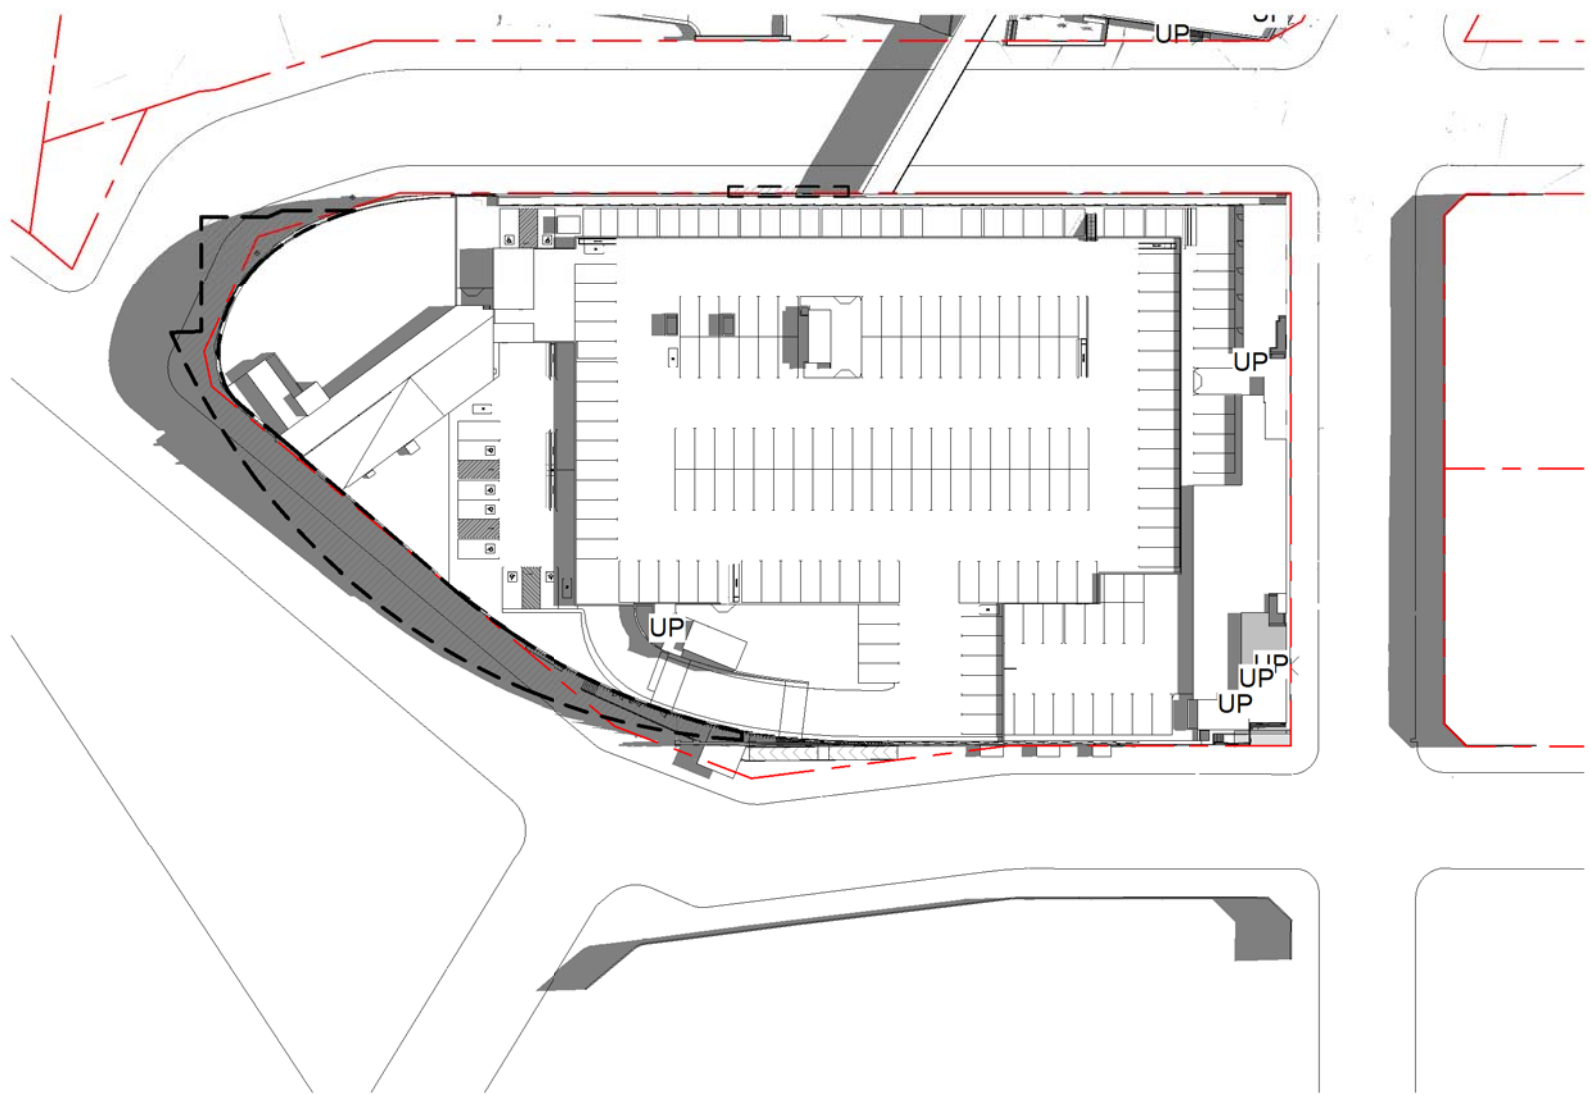


DEC 21st - 9AM
1 : 1000

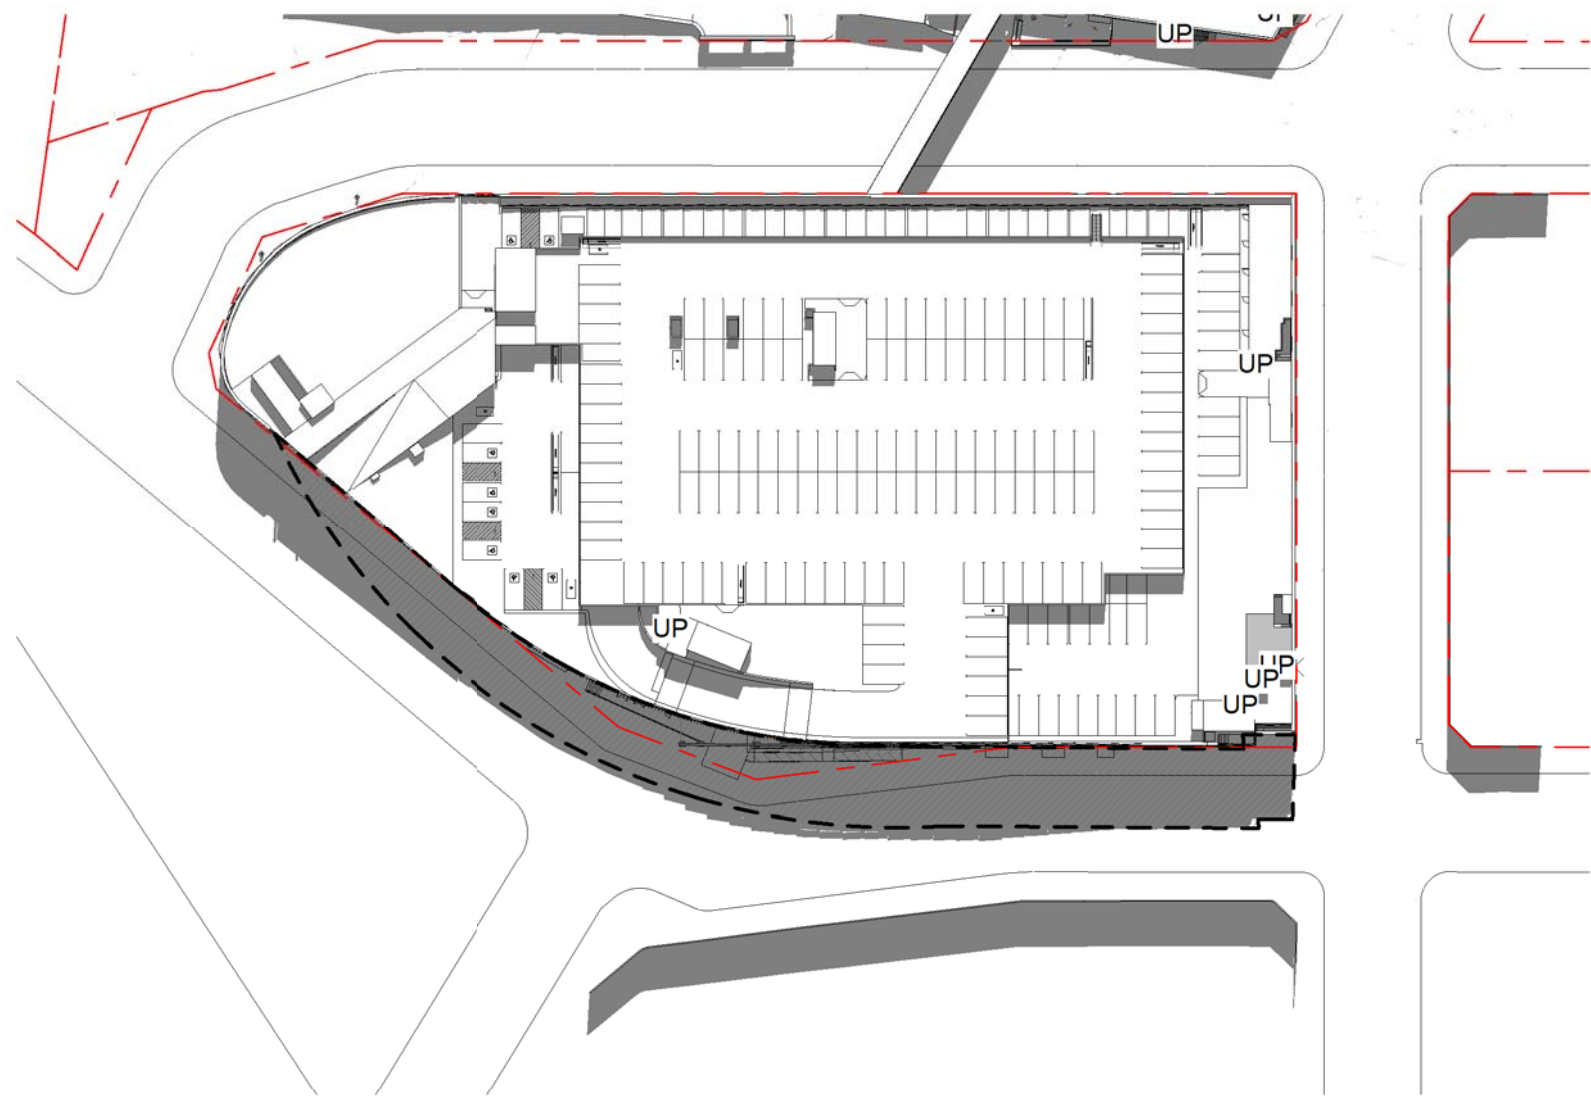


7 MAR/ SEP 21st - 12PM
1 : 1000

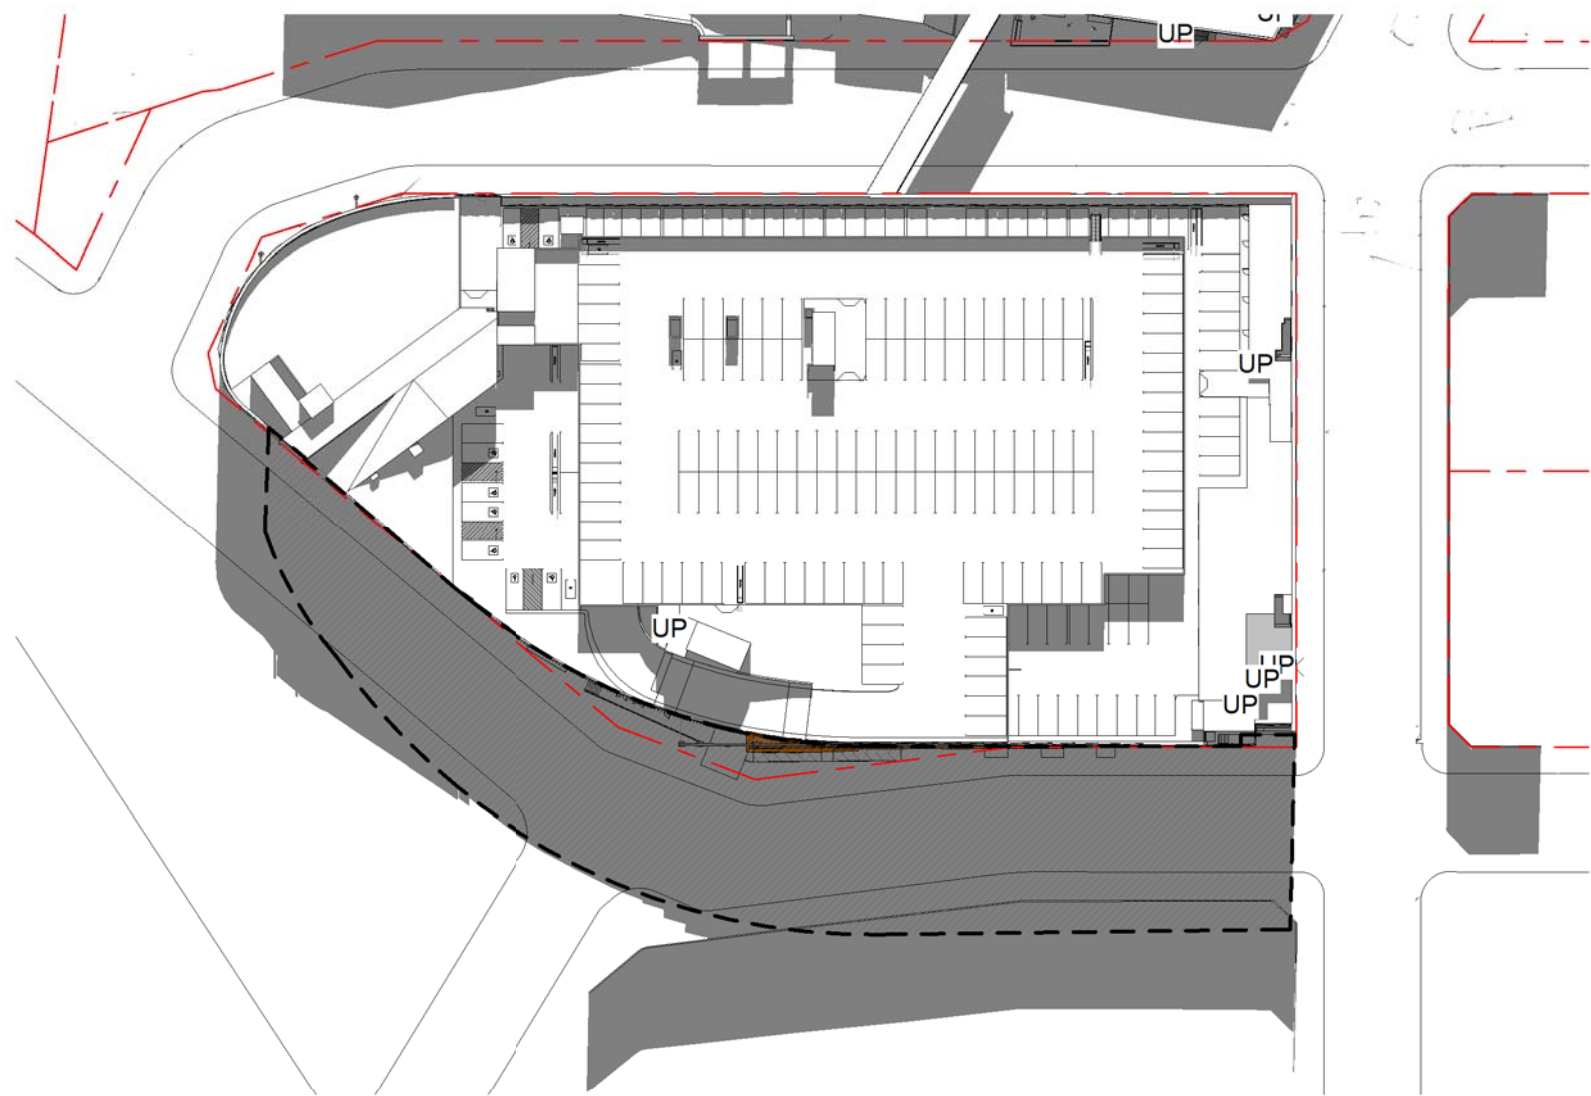


6 JUN 21st - 12PM
1 : 1000

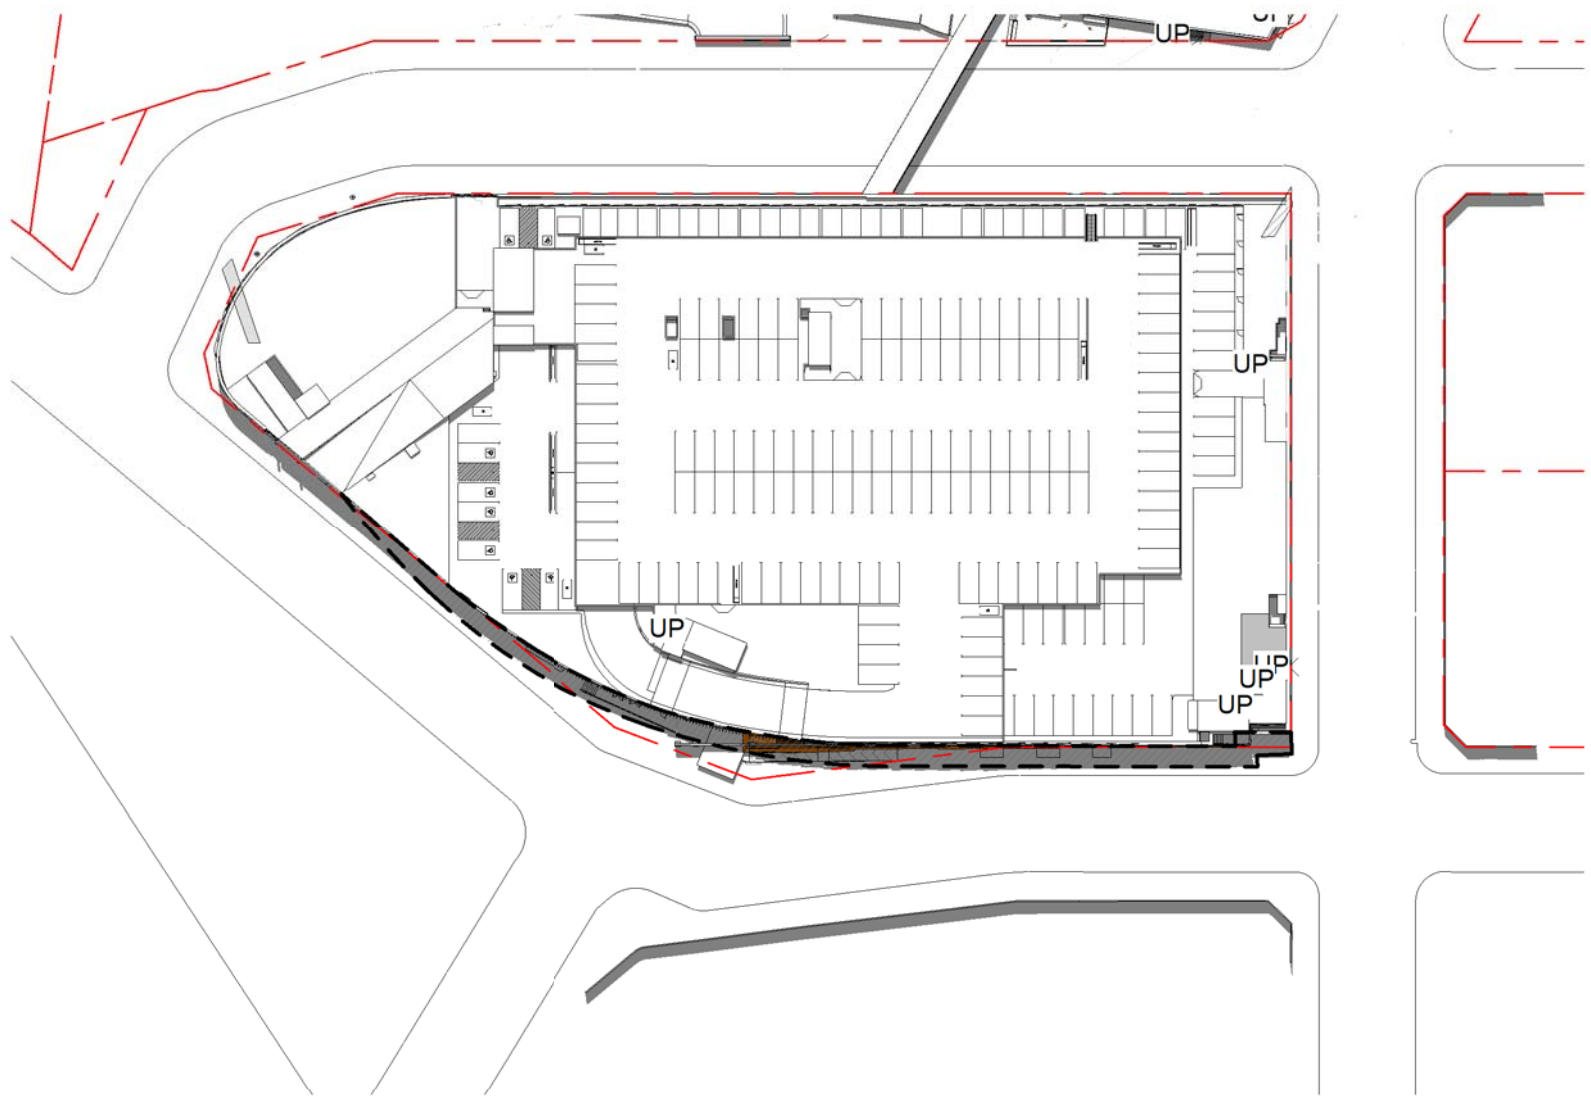


DEC 21st - 12PM
1 : 1000

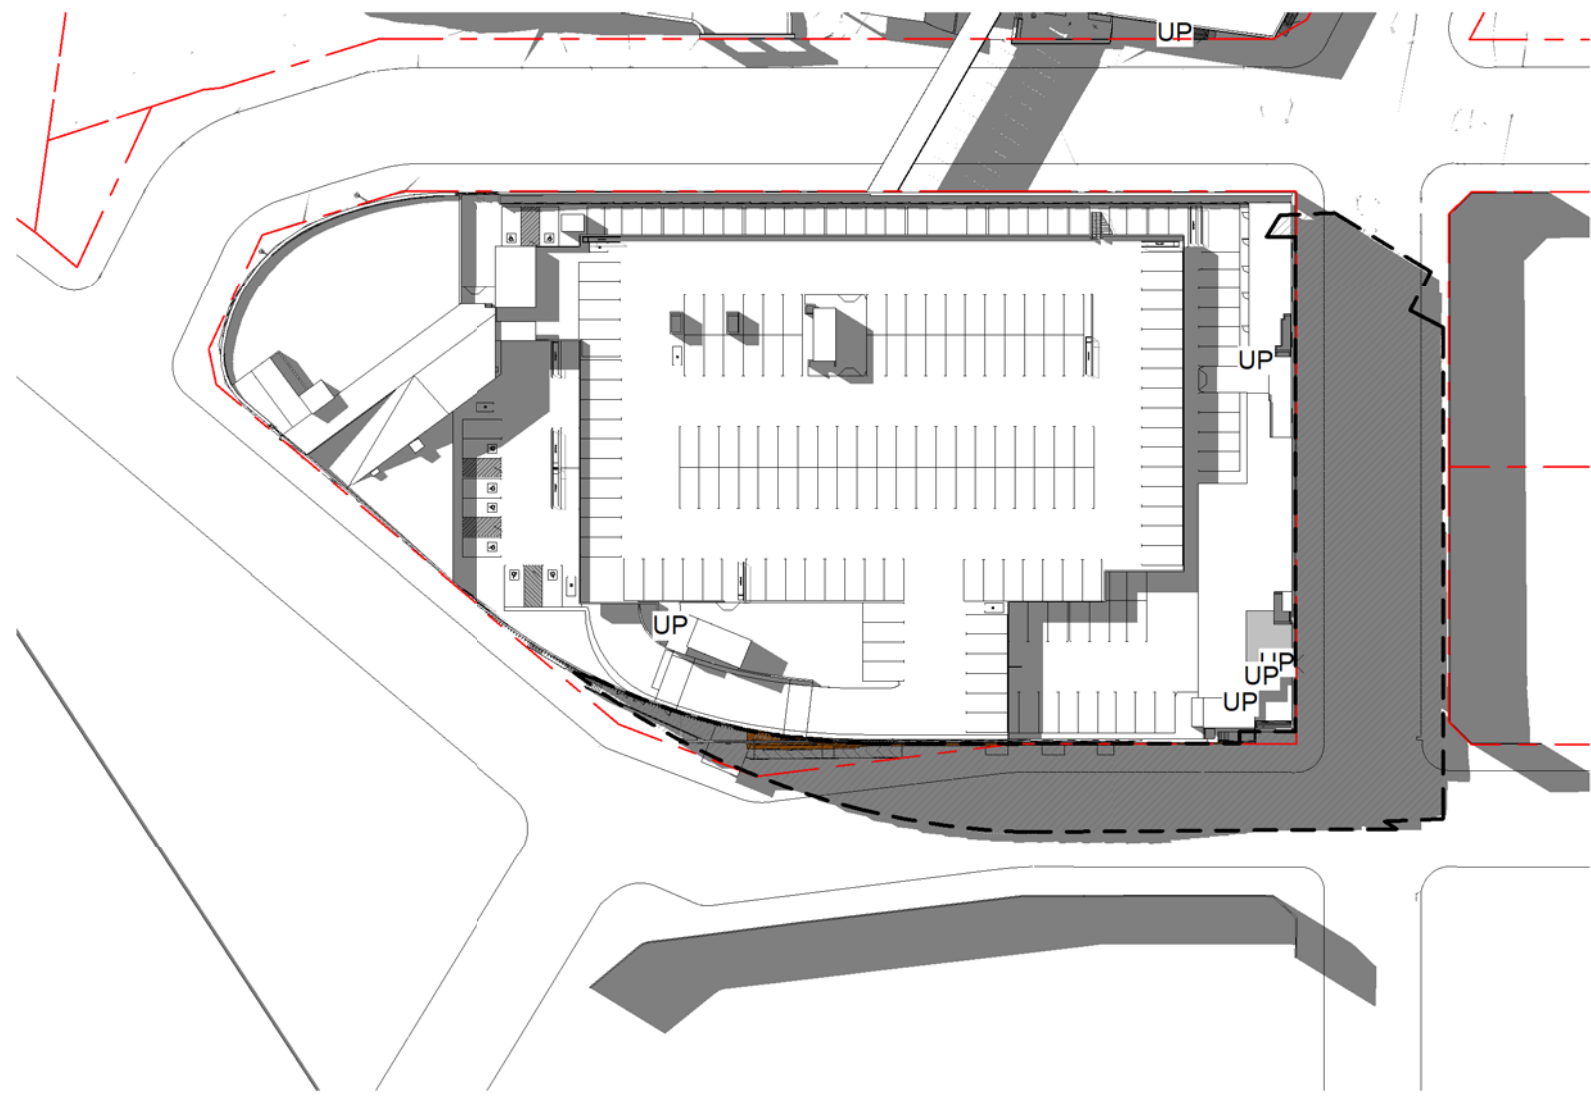

9 MAR/ SEP 21st - 3PM
1 : 1000

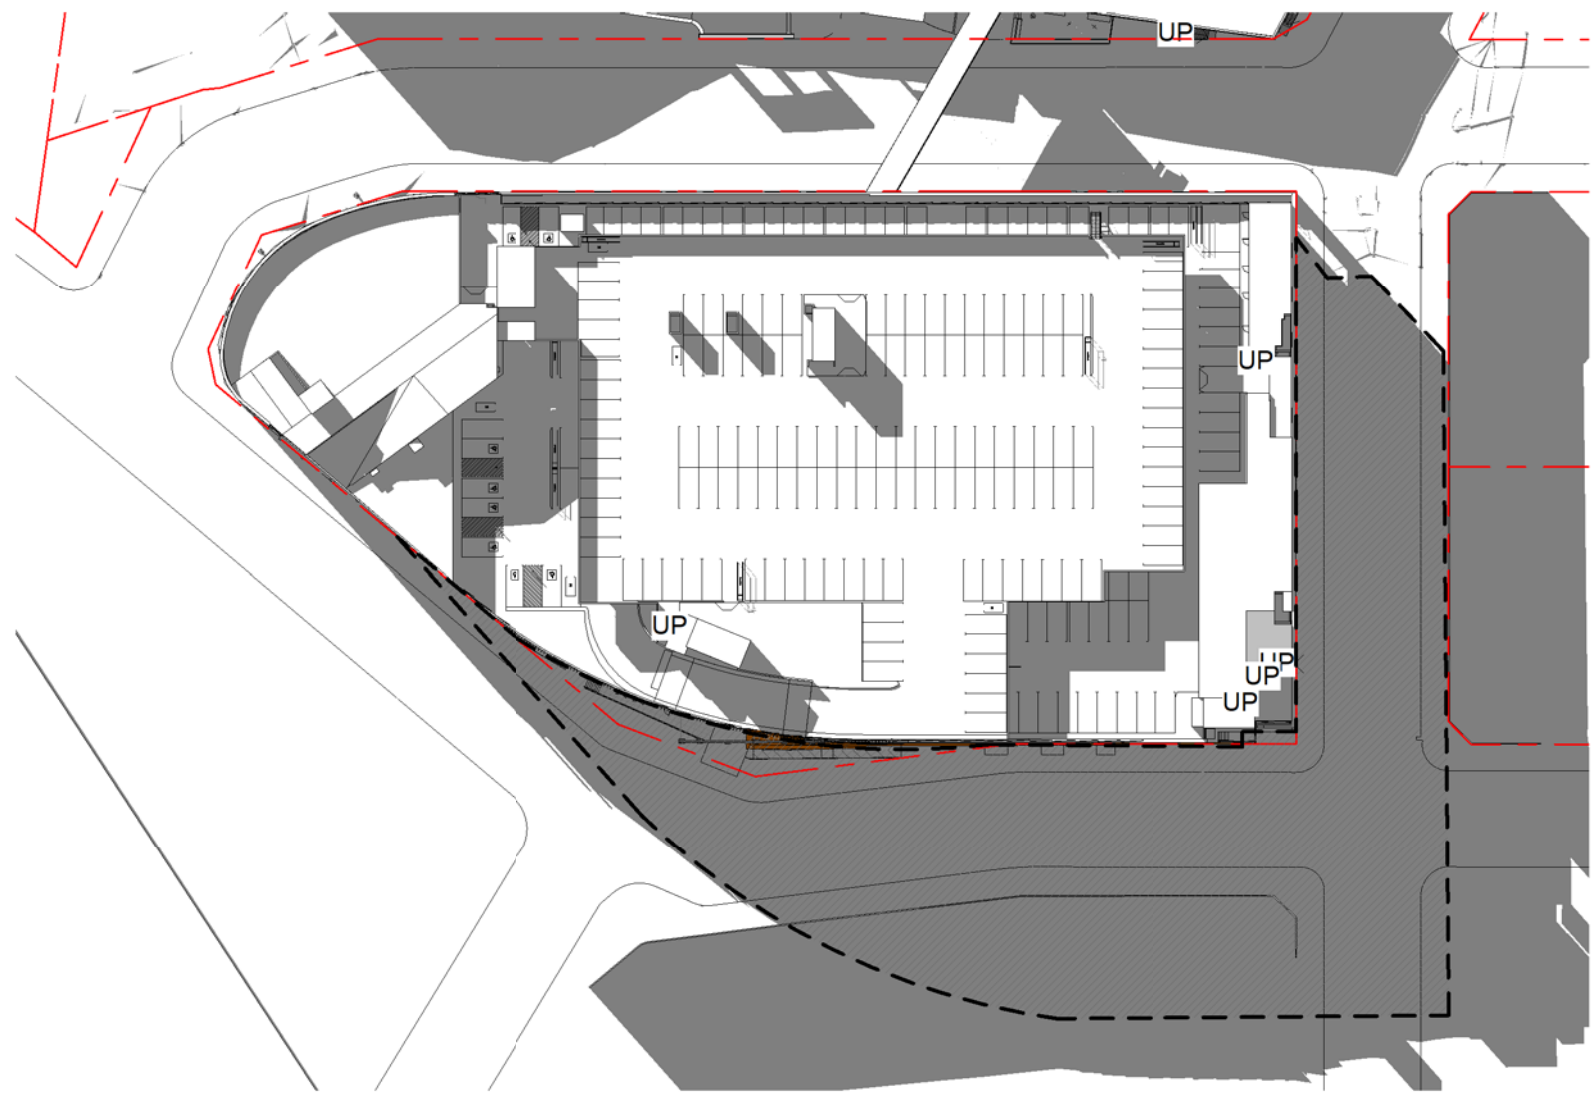

8 JUN 21st - 3PM
1 : 1000

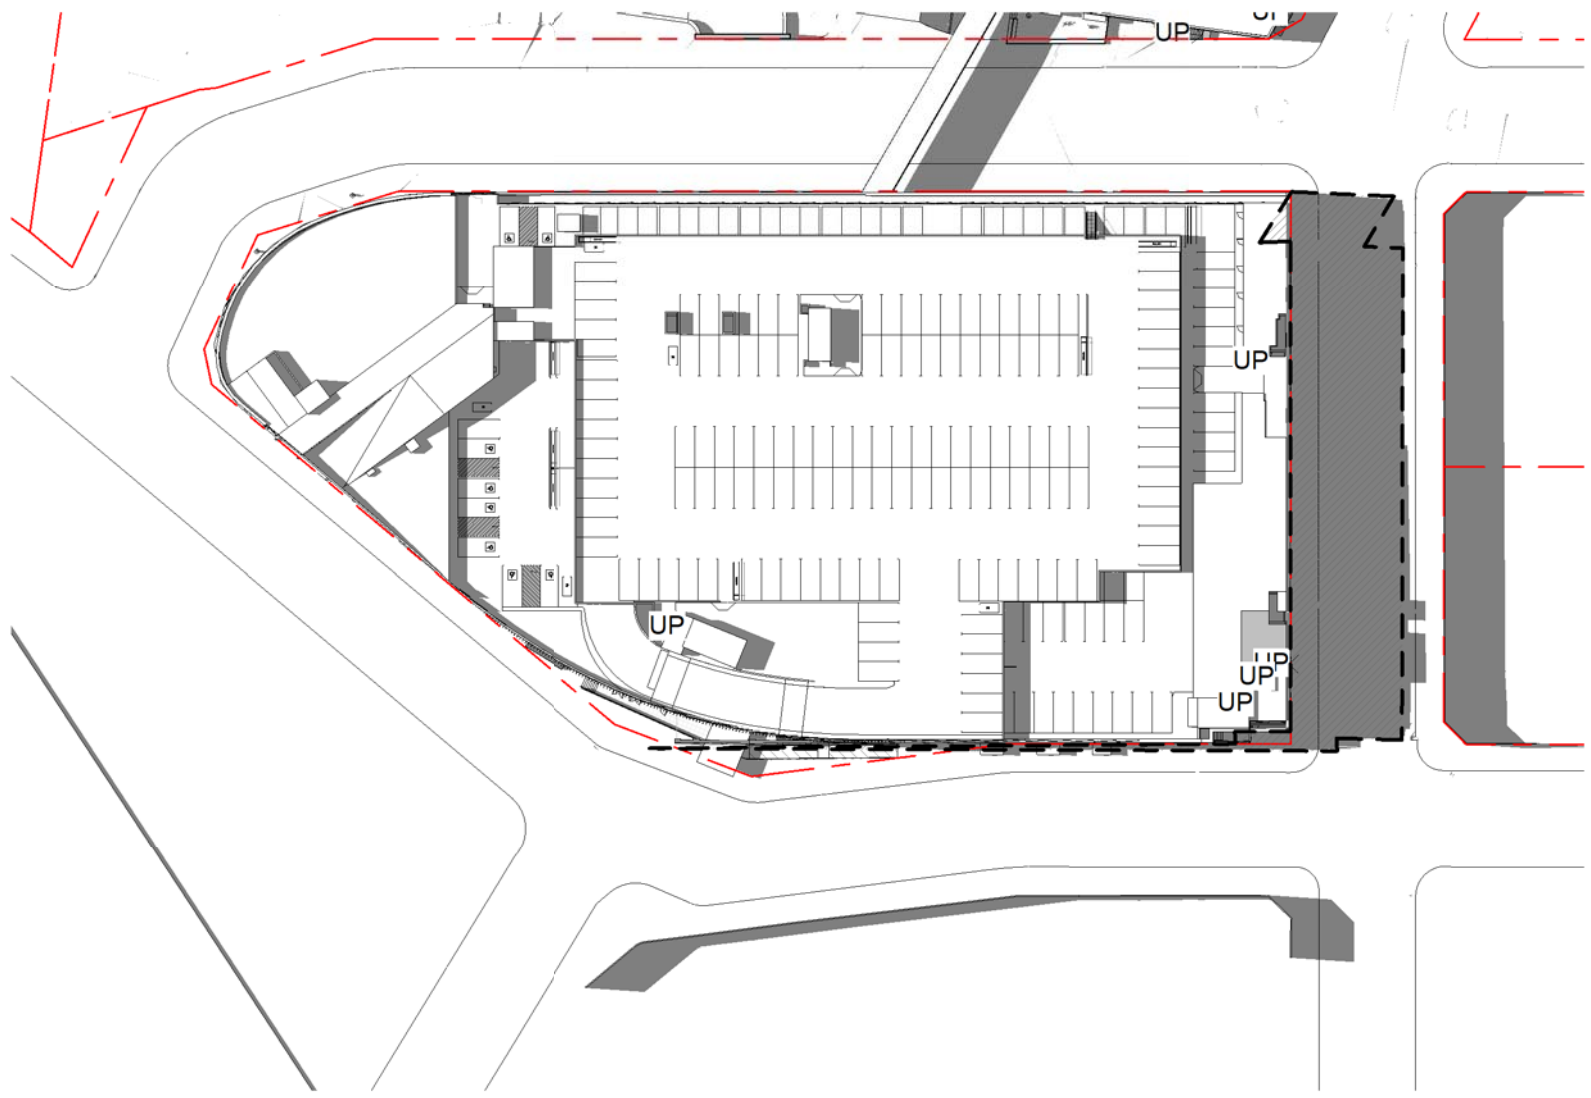

10 DEC 21st - 3PM
1 : 1000

A 11/10/17 HS SECTION 75W SUBMISSION
Rev. Date Initial Description
Client

AMP CAPITAL

Hames
Sharley

hameshsharley.com.au +61 2 8240 8900
now registered architect: aldo radick 5987

Project
MARRICKVILLE METRO
REDEVELOPMENT
34 VICTORIA ROAD MARRICKVILLE NSW 2204

Drawing Title
GENERAL ARRANGEMENTS
PROPOSED SHADOW DIAGRAMS

Drawn By HS Checked By HS Scale @ A1 1 : 1000

Project No. 50980 Drawing No. EA115 Revision A

Status
SECTION 75W SUBMISSION
75W

A3 SCALED DRAWING