



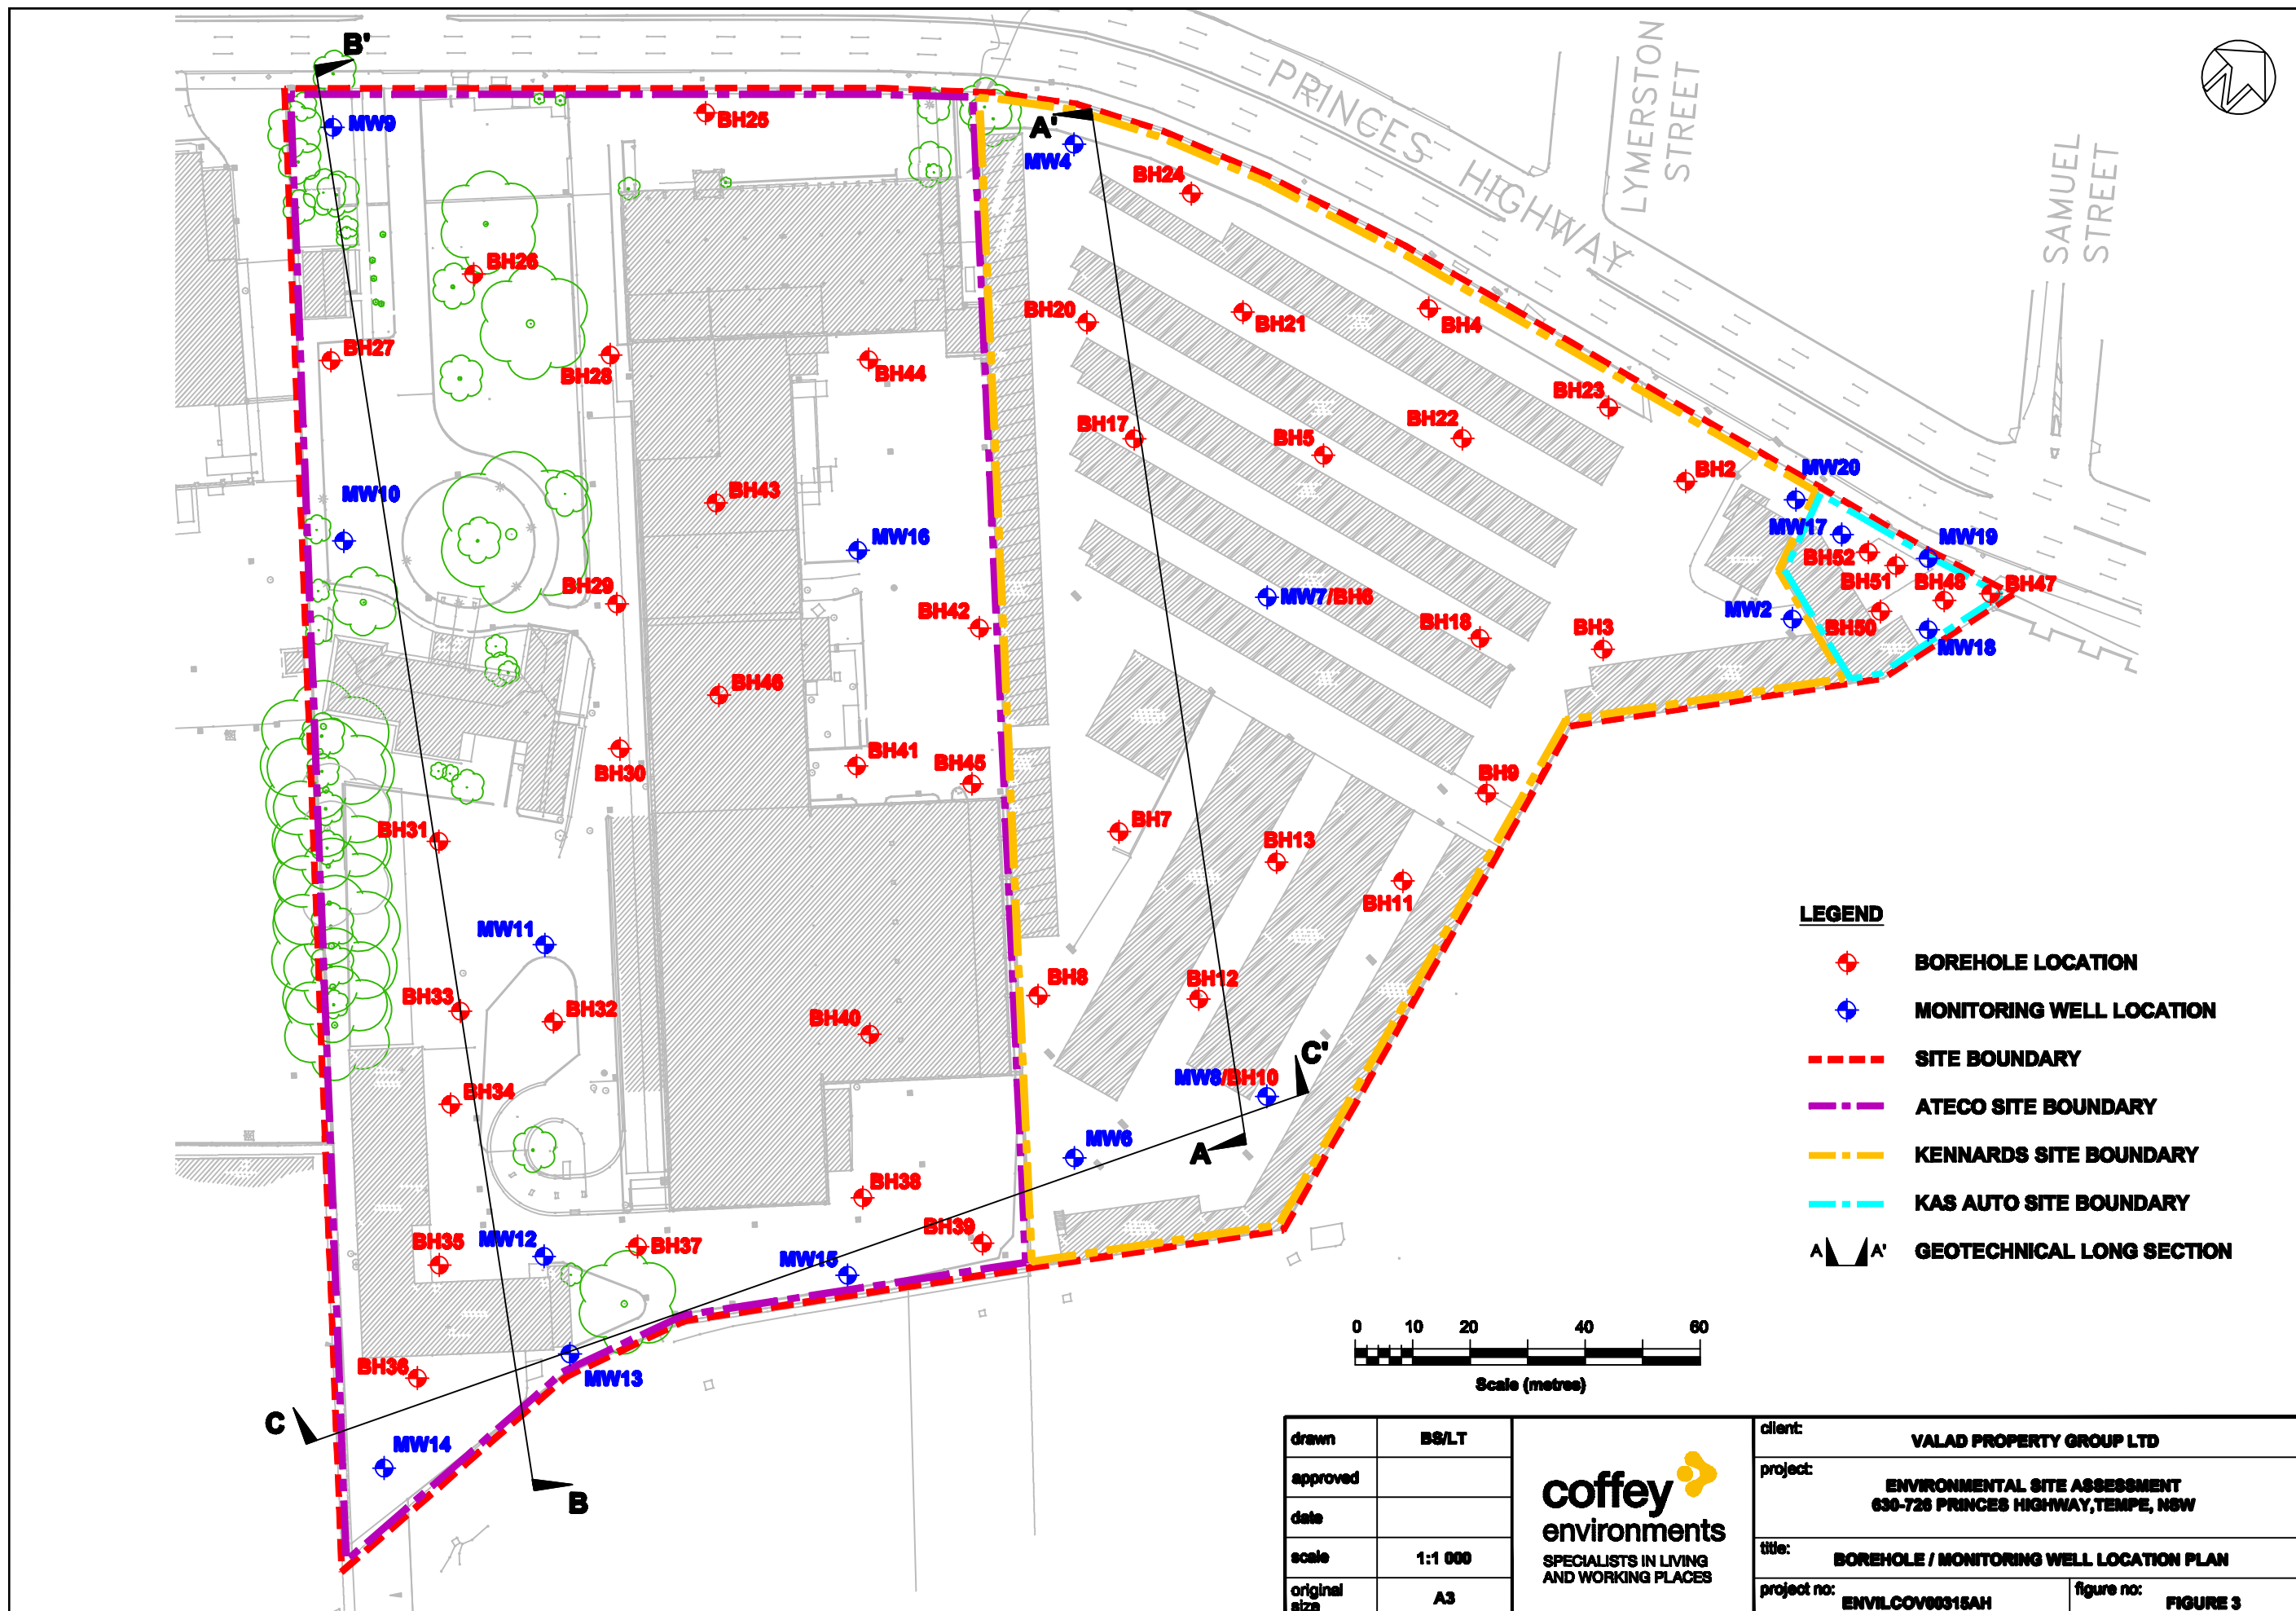

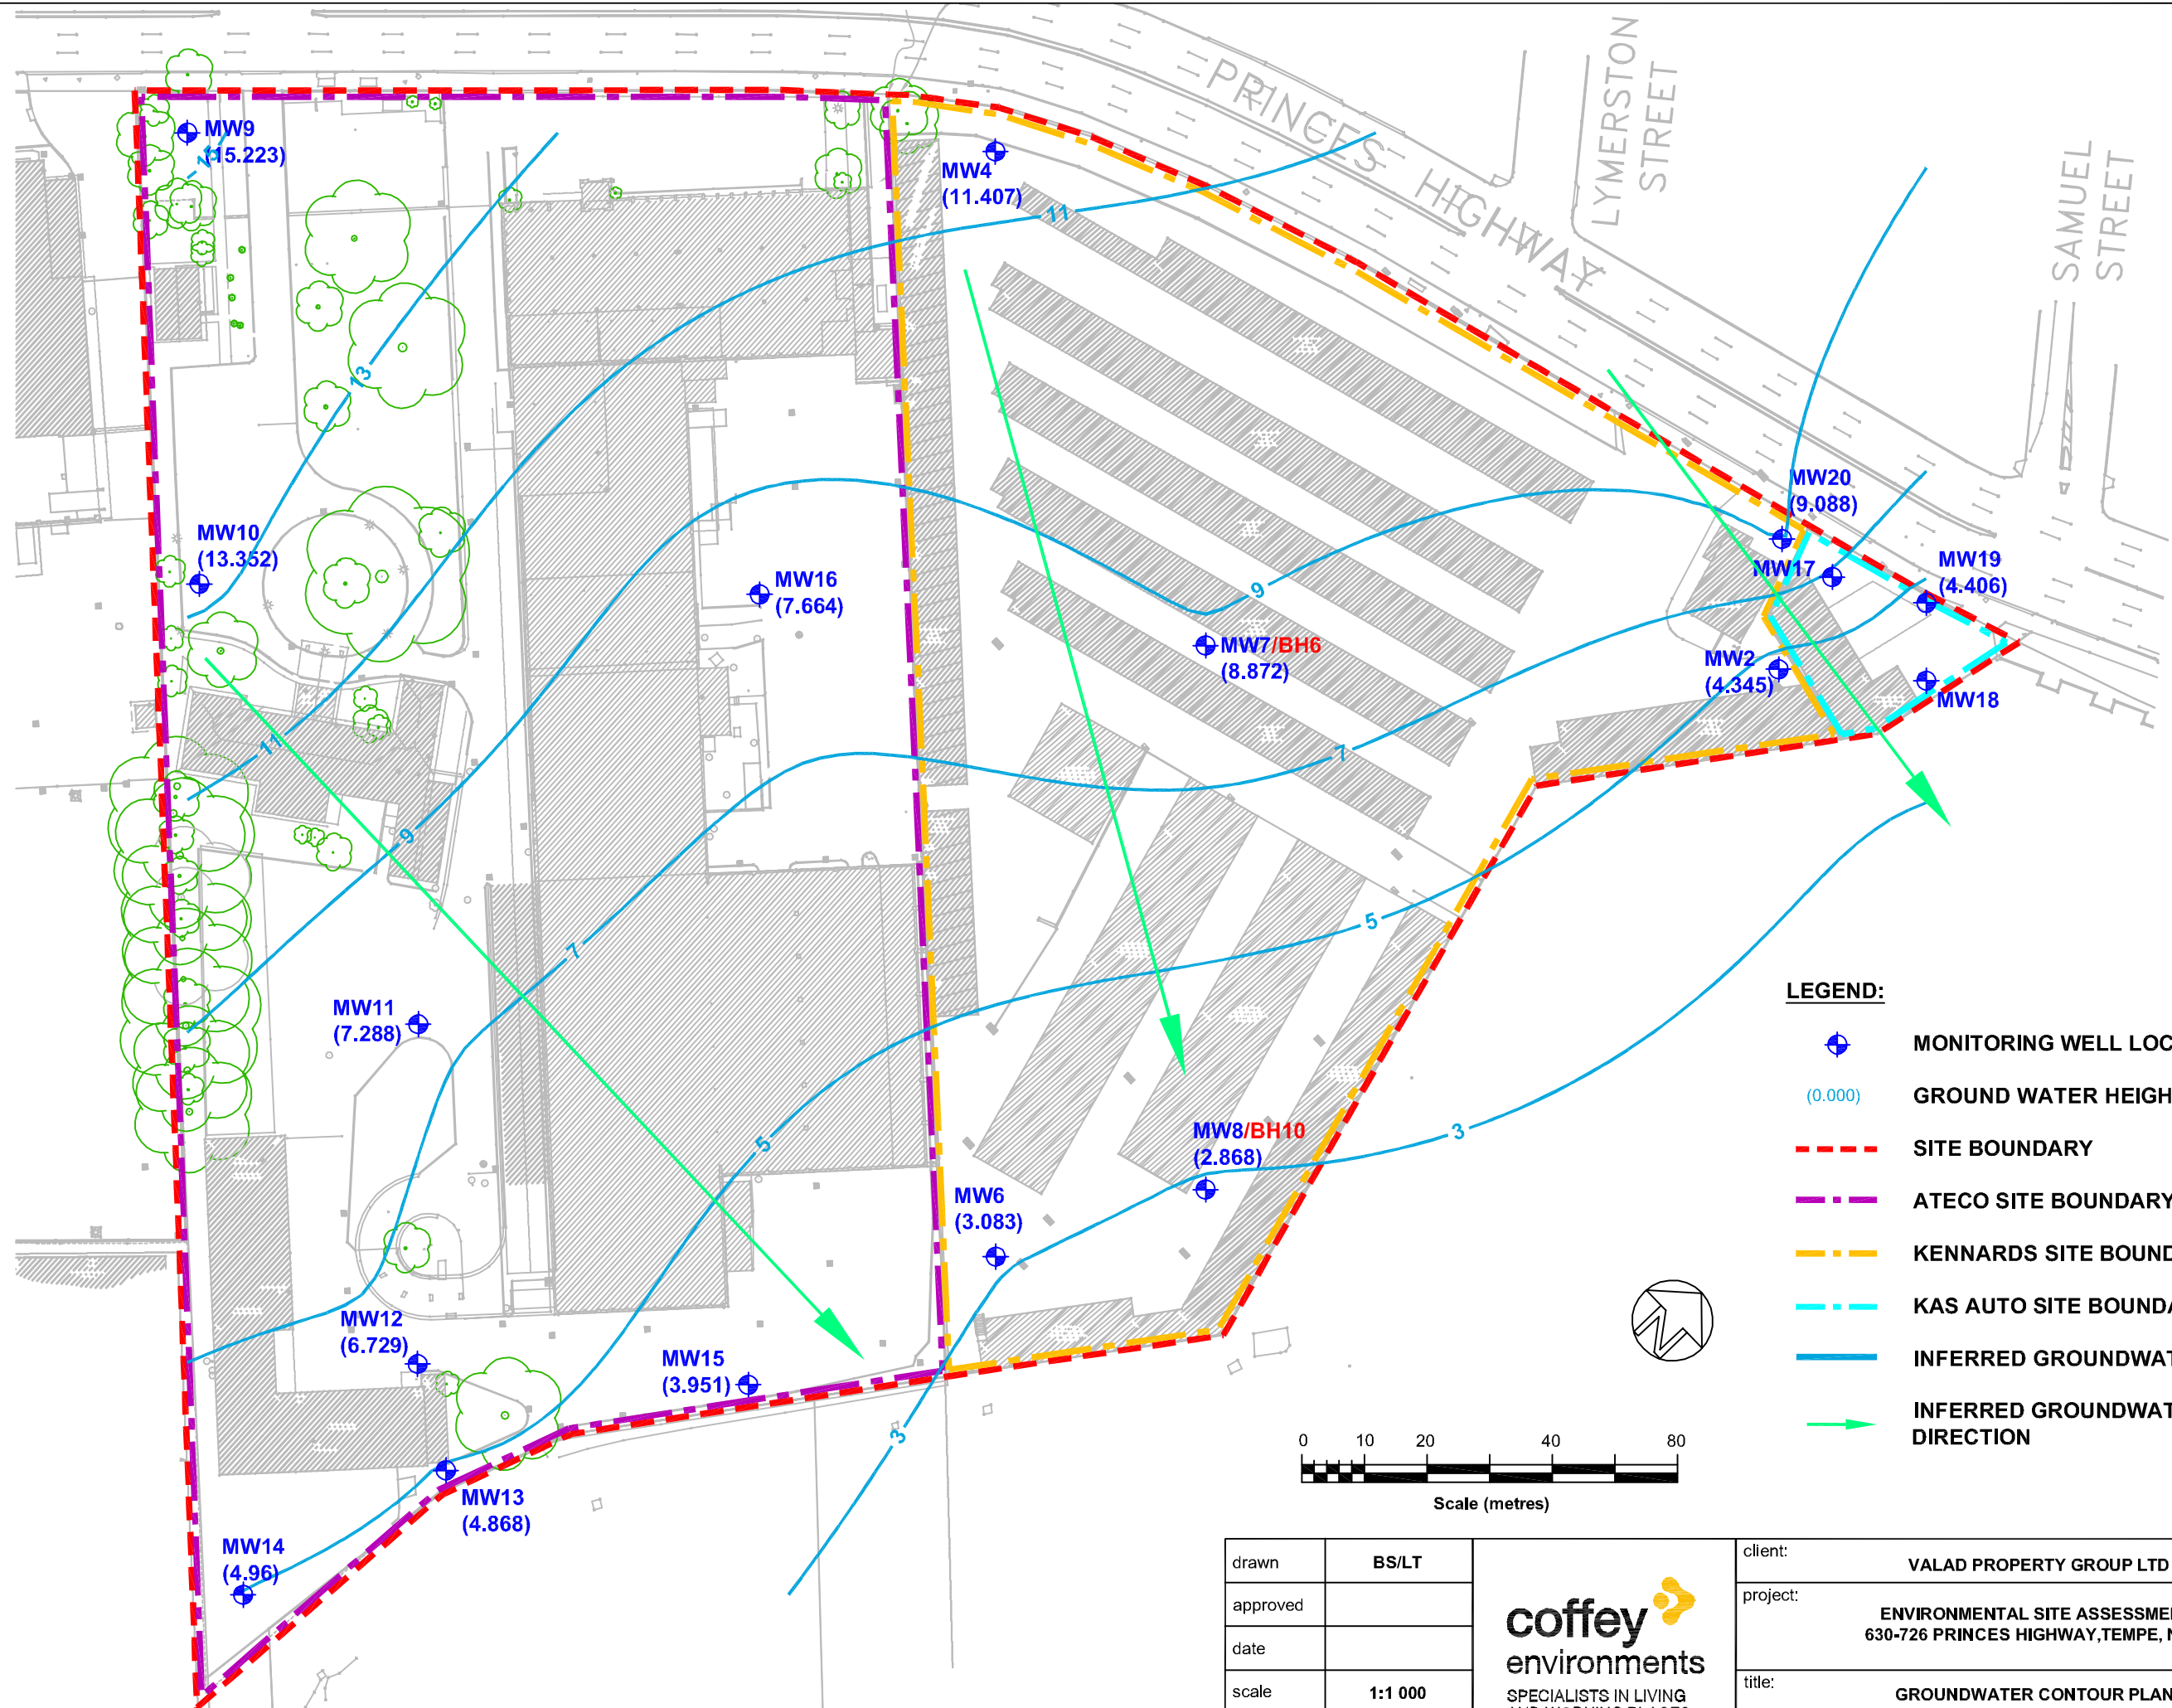

drawn	BS/LT	 SPECIALISTS IN LIVING AND WORKING PLACES	client:	VALAD PROPERTY GROUP LTD	
approved			project:	ENVIRONMENTAL SITE ASSESSMENT 630-726 PRINCES HIGHWAY, TEMPE, NSW	
date			title:	GROUNDWATER CONTOUR PLAN	
scale	1:1 000		project no:	ENVILCOV00315AH	figure no: FIGURE 4
original size	A3				