


A	MP08-0234 BOY LINE	GL	2/4/2006
ISSUE	SUBJECT	BY	DATE



PLAN No. **8715-45** ISSUE **A**

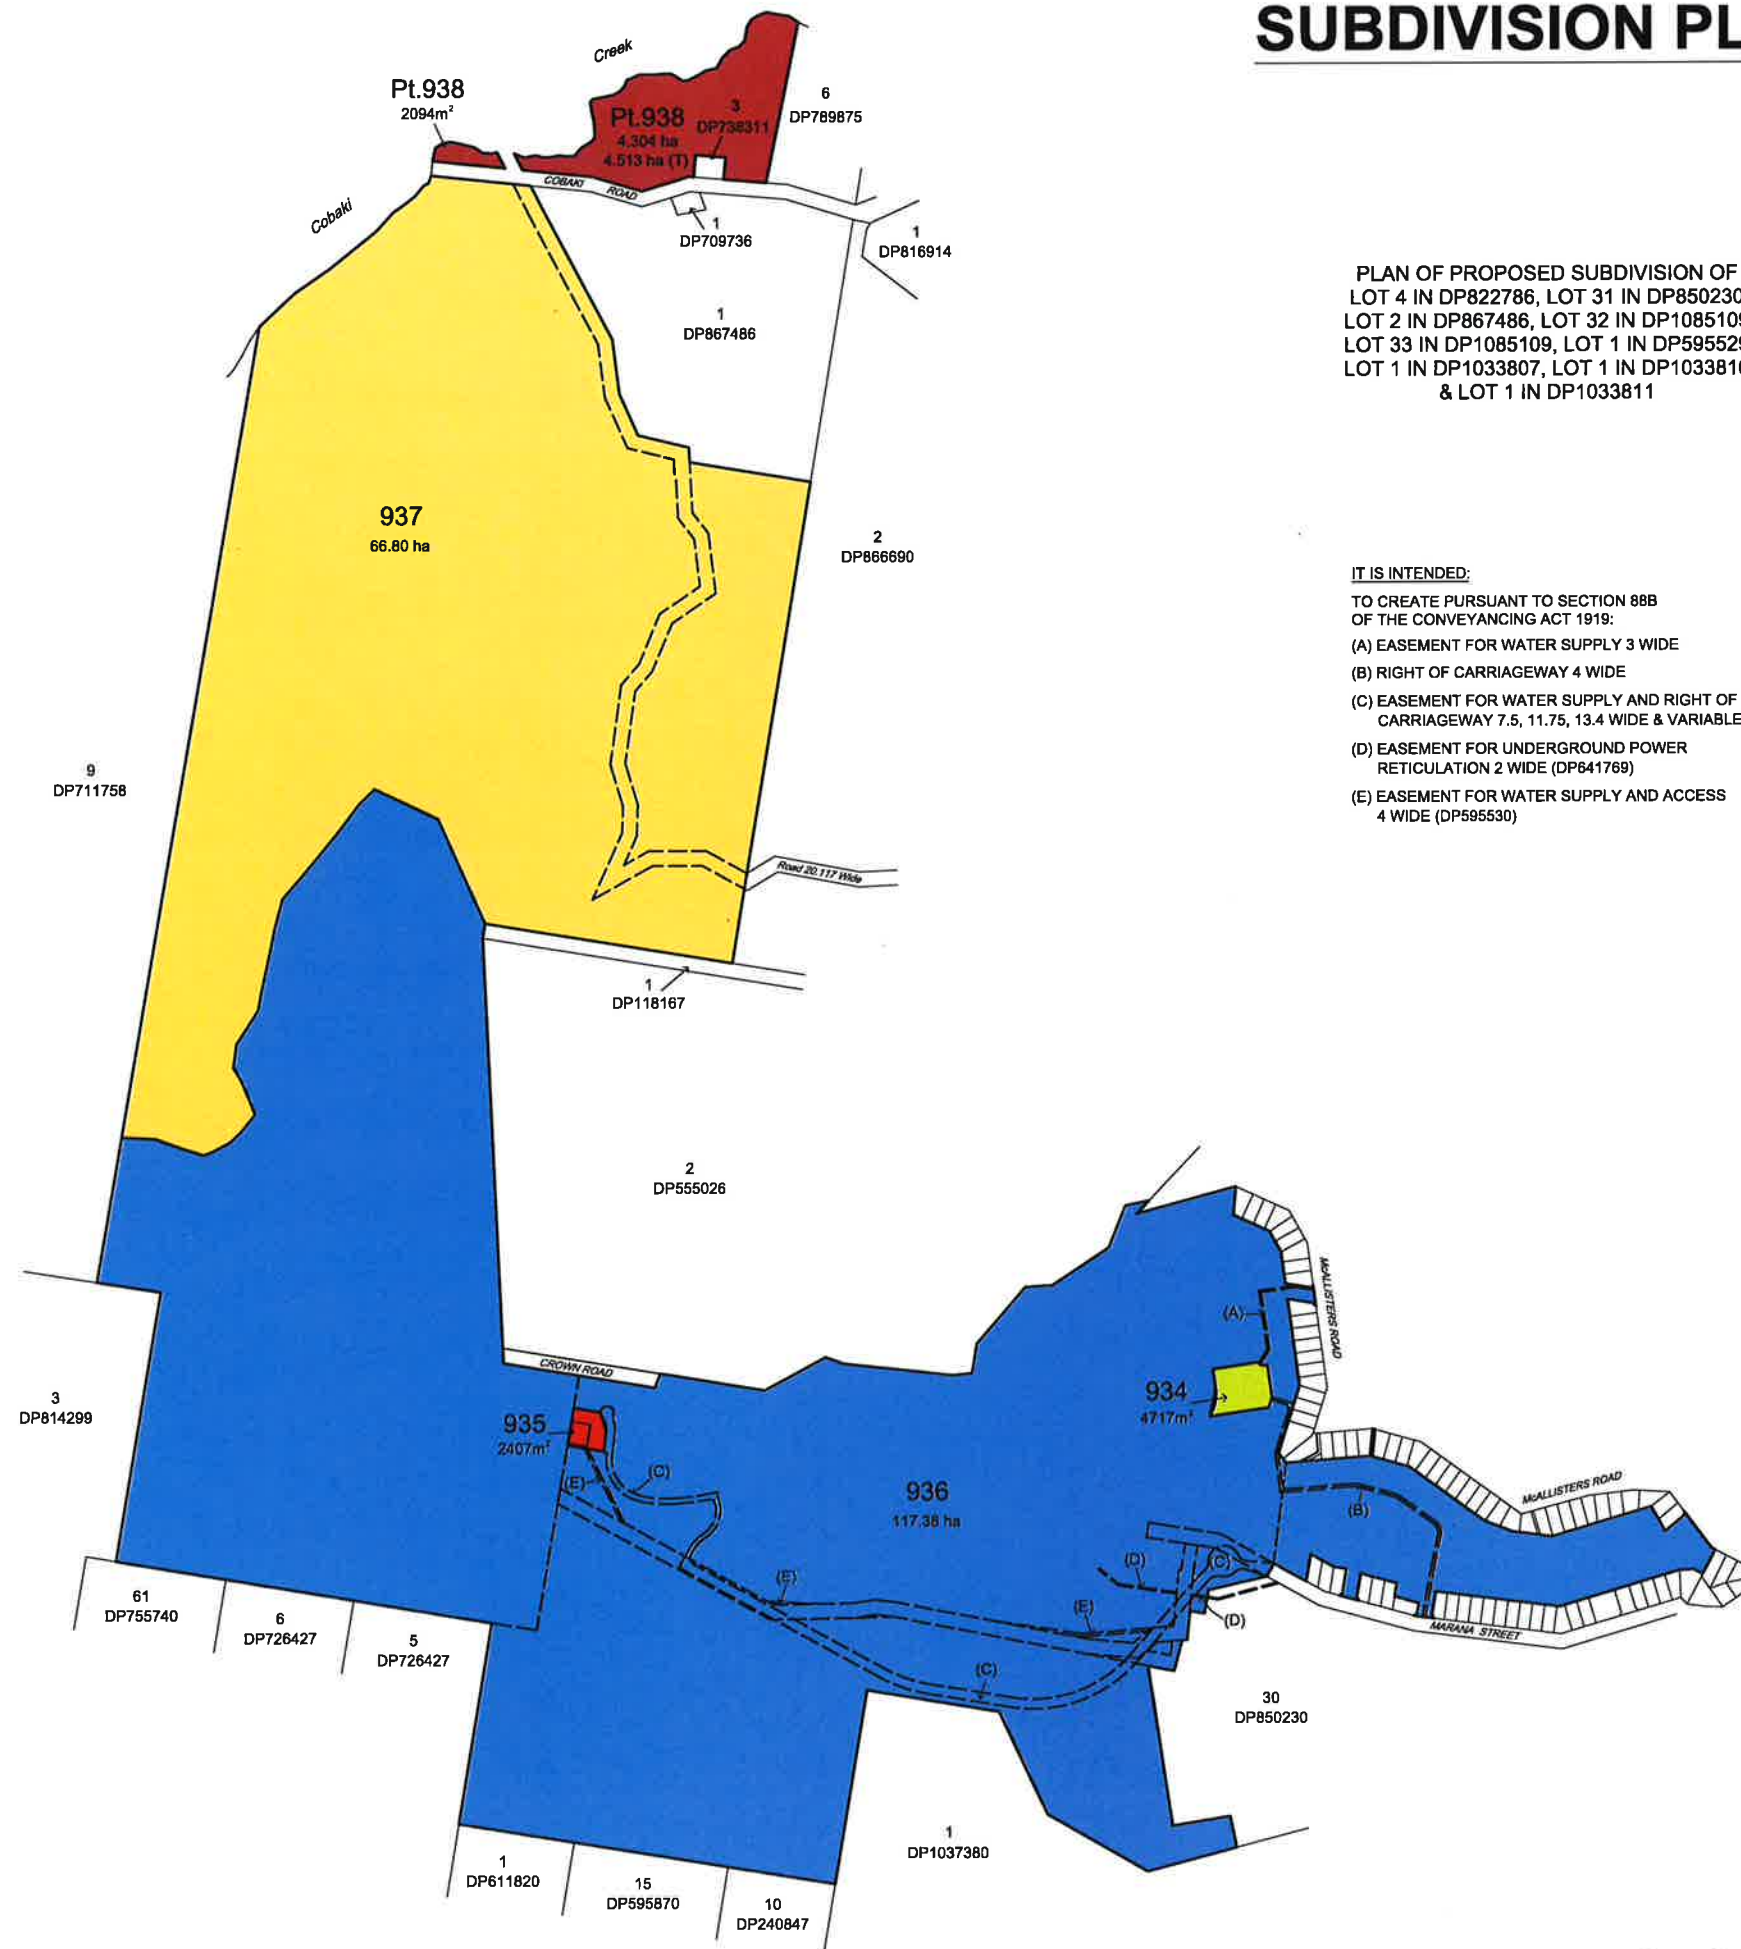

IT IS INTENDED:

**TO CREATE PURSUANT TO SECTION 88B
OF THE CONVEYANCING ACT 1919:**

(A) EASEMENT FOR WATER SUPPLY 3 WIDE

(B) RIGHT OF CARRIAGEWAY 4 WIDE

**(C) EASEMENT FOR WATER SUPPLY AND RIGHT OF
CARRIAGEWAY 7.5, 11.75, 13.4 WIDE & VARIABLE WIDTH**

**(D) EASEMENT FOR UNDERGROUND POWER
RETICULATION 2 WIDE (DP641769)**

**(E) EASEMENT FOR WATER SUPPLY AND ACCESS
4 WIDE (DP595530)**

Scale 1:5000 - Lengths are in Metres